

Seal

PROPOSED APARTMENT BUILDING FOR:
BAYSIDE CONSTRUCTION, LLC
ROUTE 9W
TOWN OF MARLBOROUGH, NEW YORK
ULSTER COUNTY

Revisions:


Project No. EGB 1584
Date: 12/9/16
Drawn By: TJM
Reviewed By: BT

Sheet Number:

A-1



1 8 UNIT BUILDING WITH CLUBHOUSE-ELEVATION
A-1 SCALE: 1/8" = 1'-0"

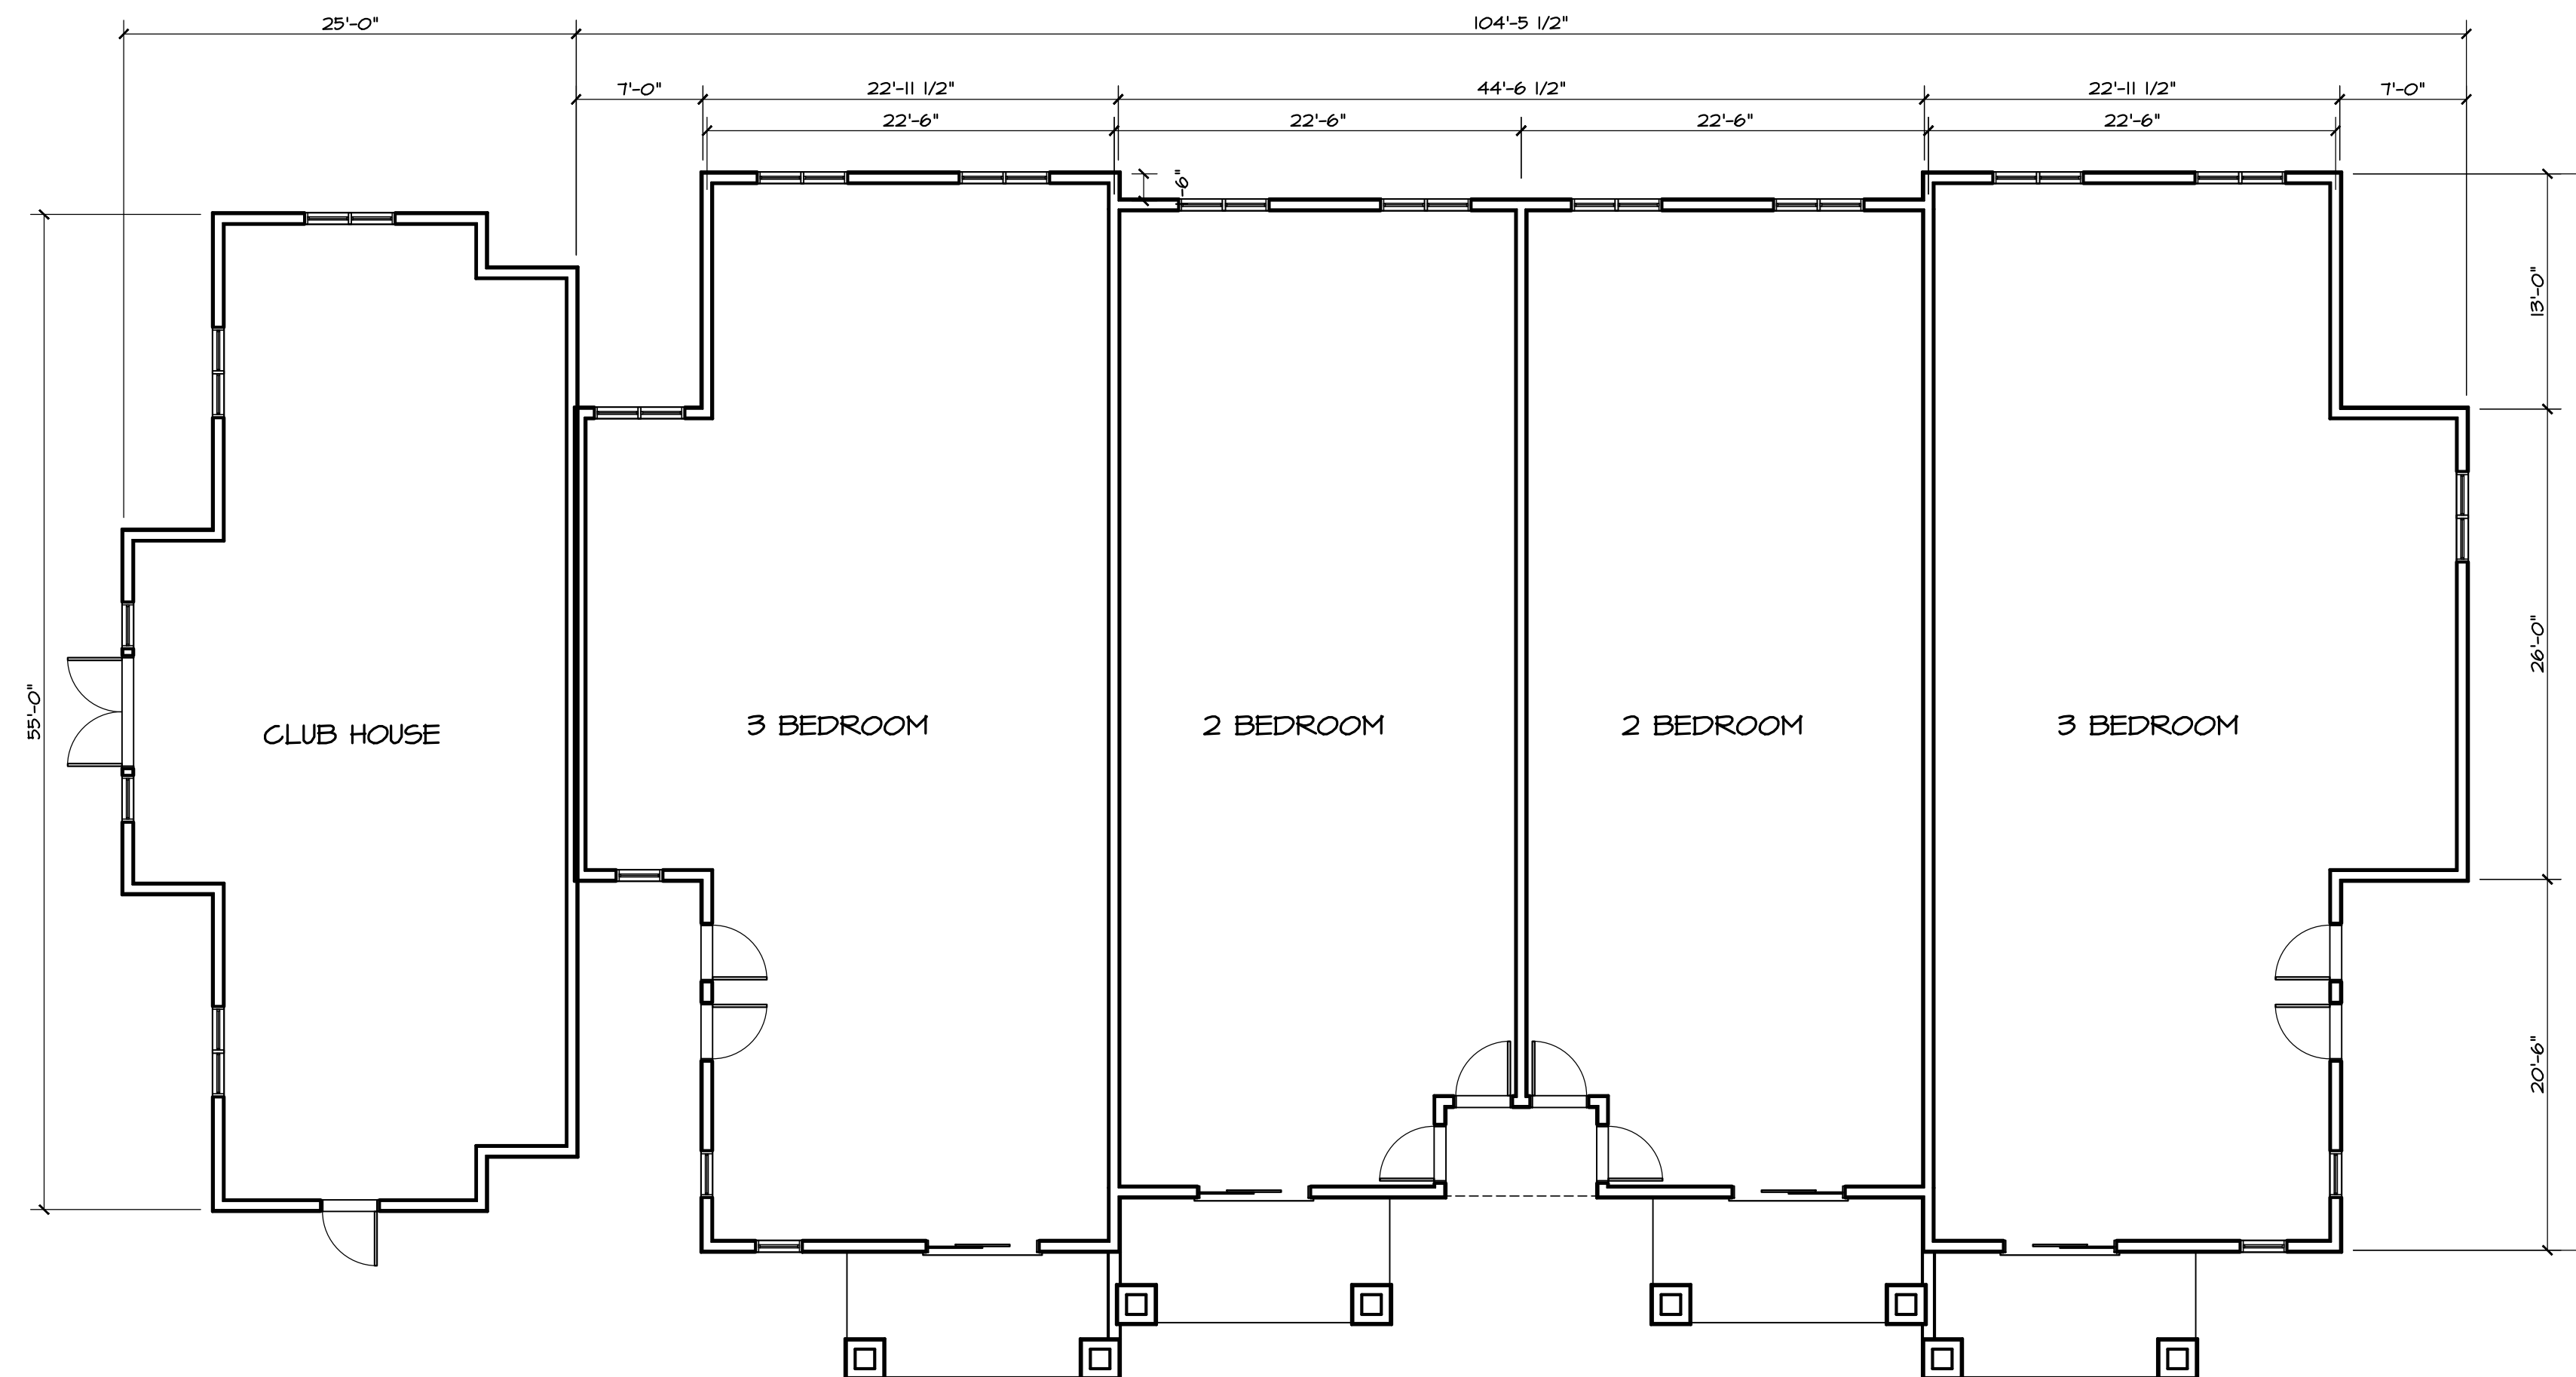

2 8 UNIT BUILDING WITH CLUBHOUSE-PLAN
A-1 SCALE: 1/8" = 1'-0"

Seal

PROPOSED APARTMENT BUILDING FOR:
BAYSIDE CONSTRUCTION, LLC
ROUTE 9W
TOWN OF MARLBOROUGH, NEW YORK
ULSTER COUNTY

Revisions:


Project No. EGB 1584
Date: 12/9/16
Drawn By: TJM
Reviewed By: BT

Sheet Number:


A-2




1 COMPOSITE ELEVATION
A-2 SCALE: 3/32" = 1'-0"

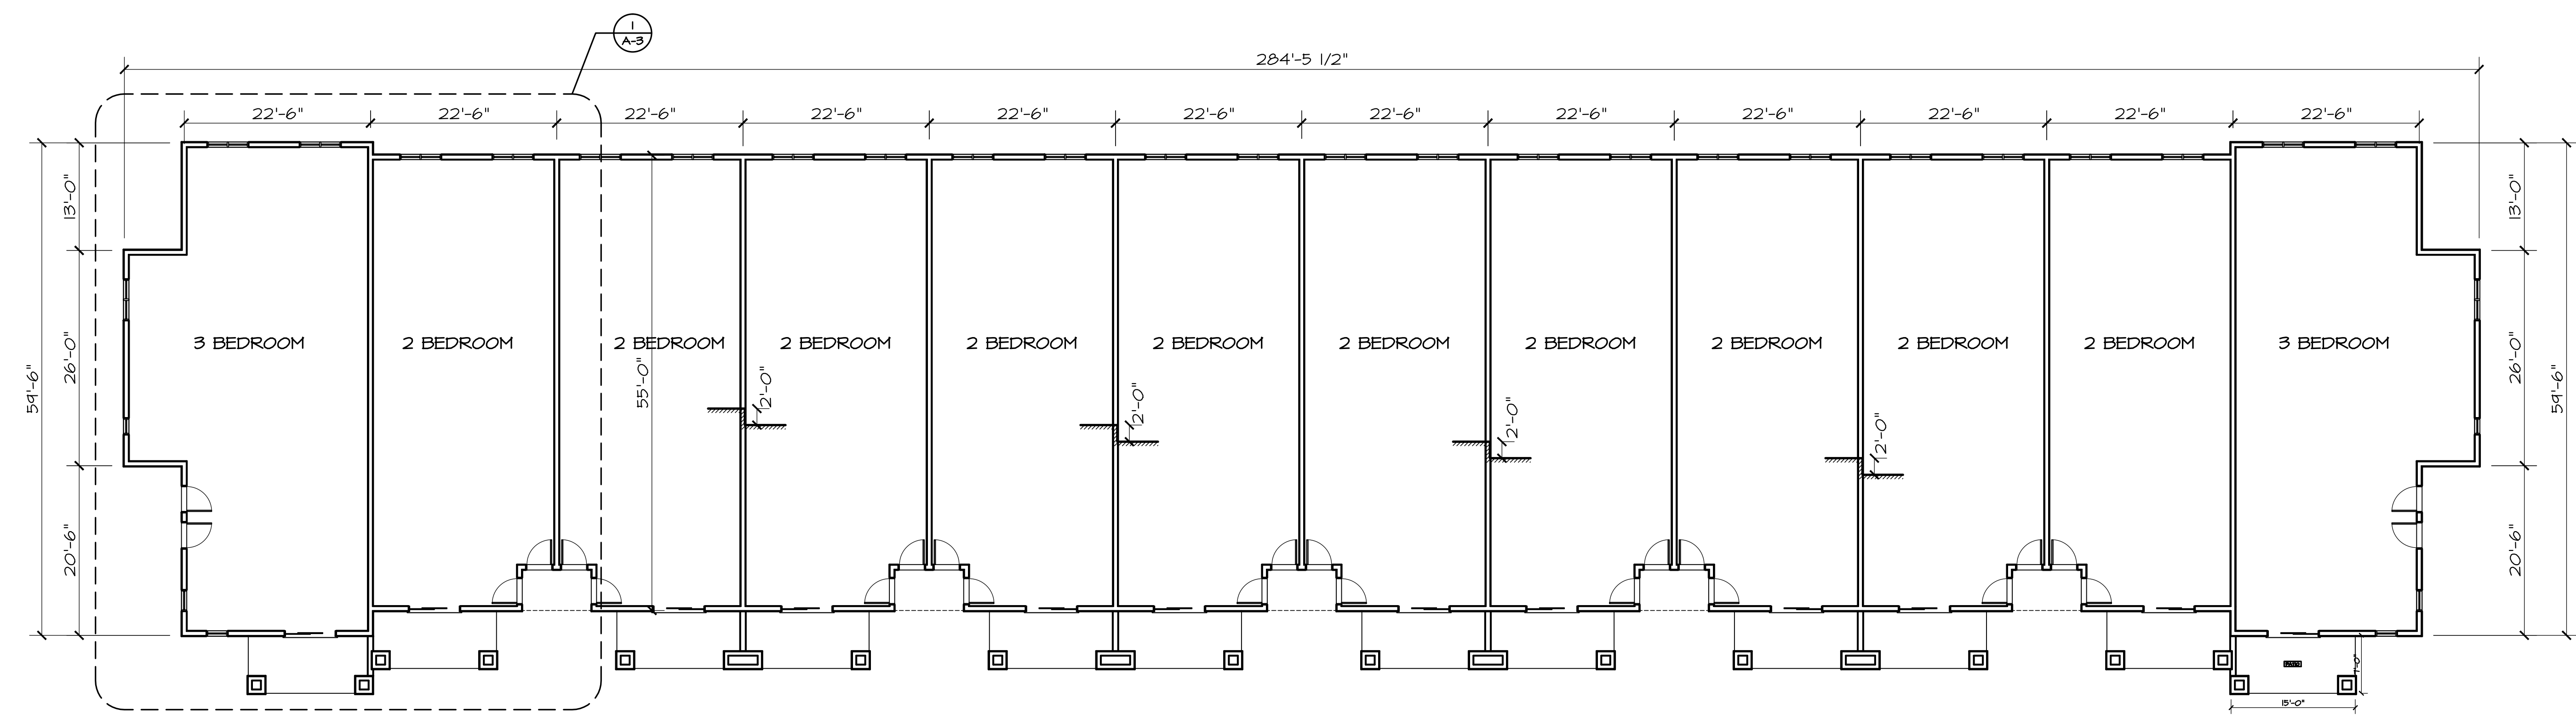

2 COMPOSITE 24 UNIT BUILDING
A-2 SCALE: 3/32" = 1'-0"

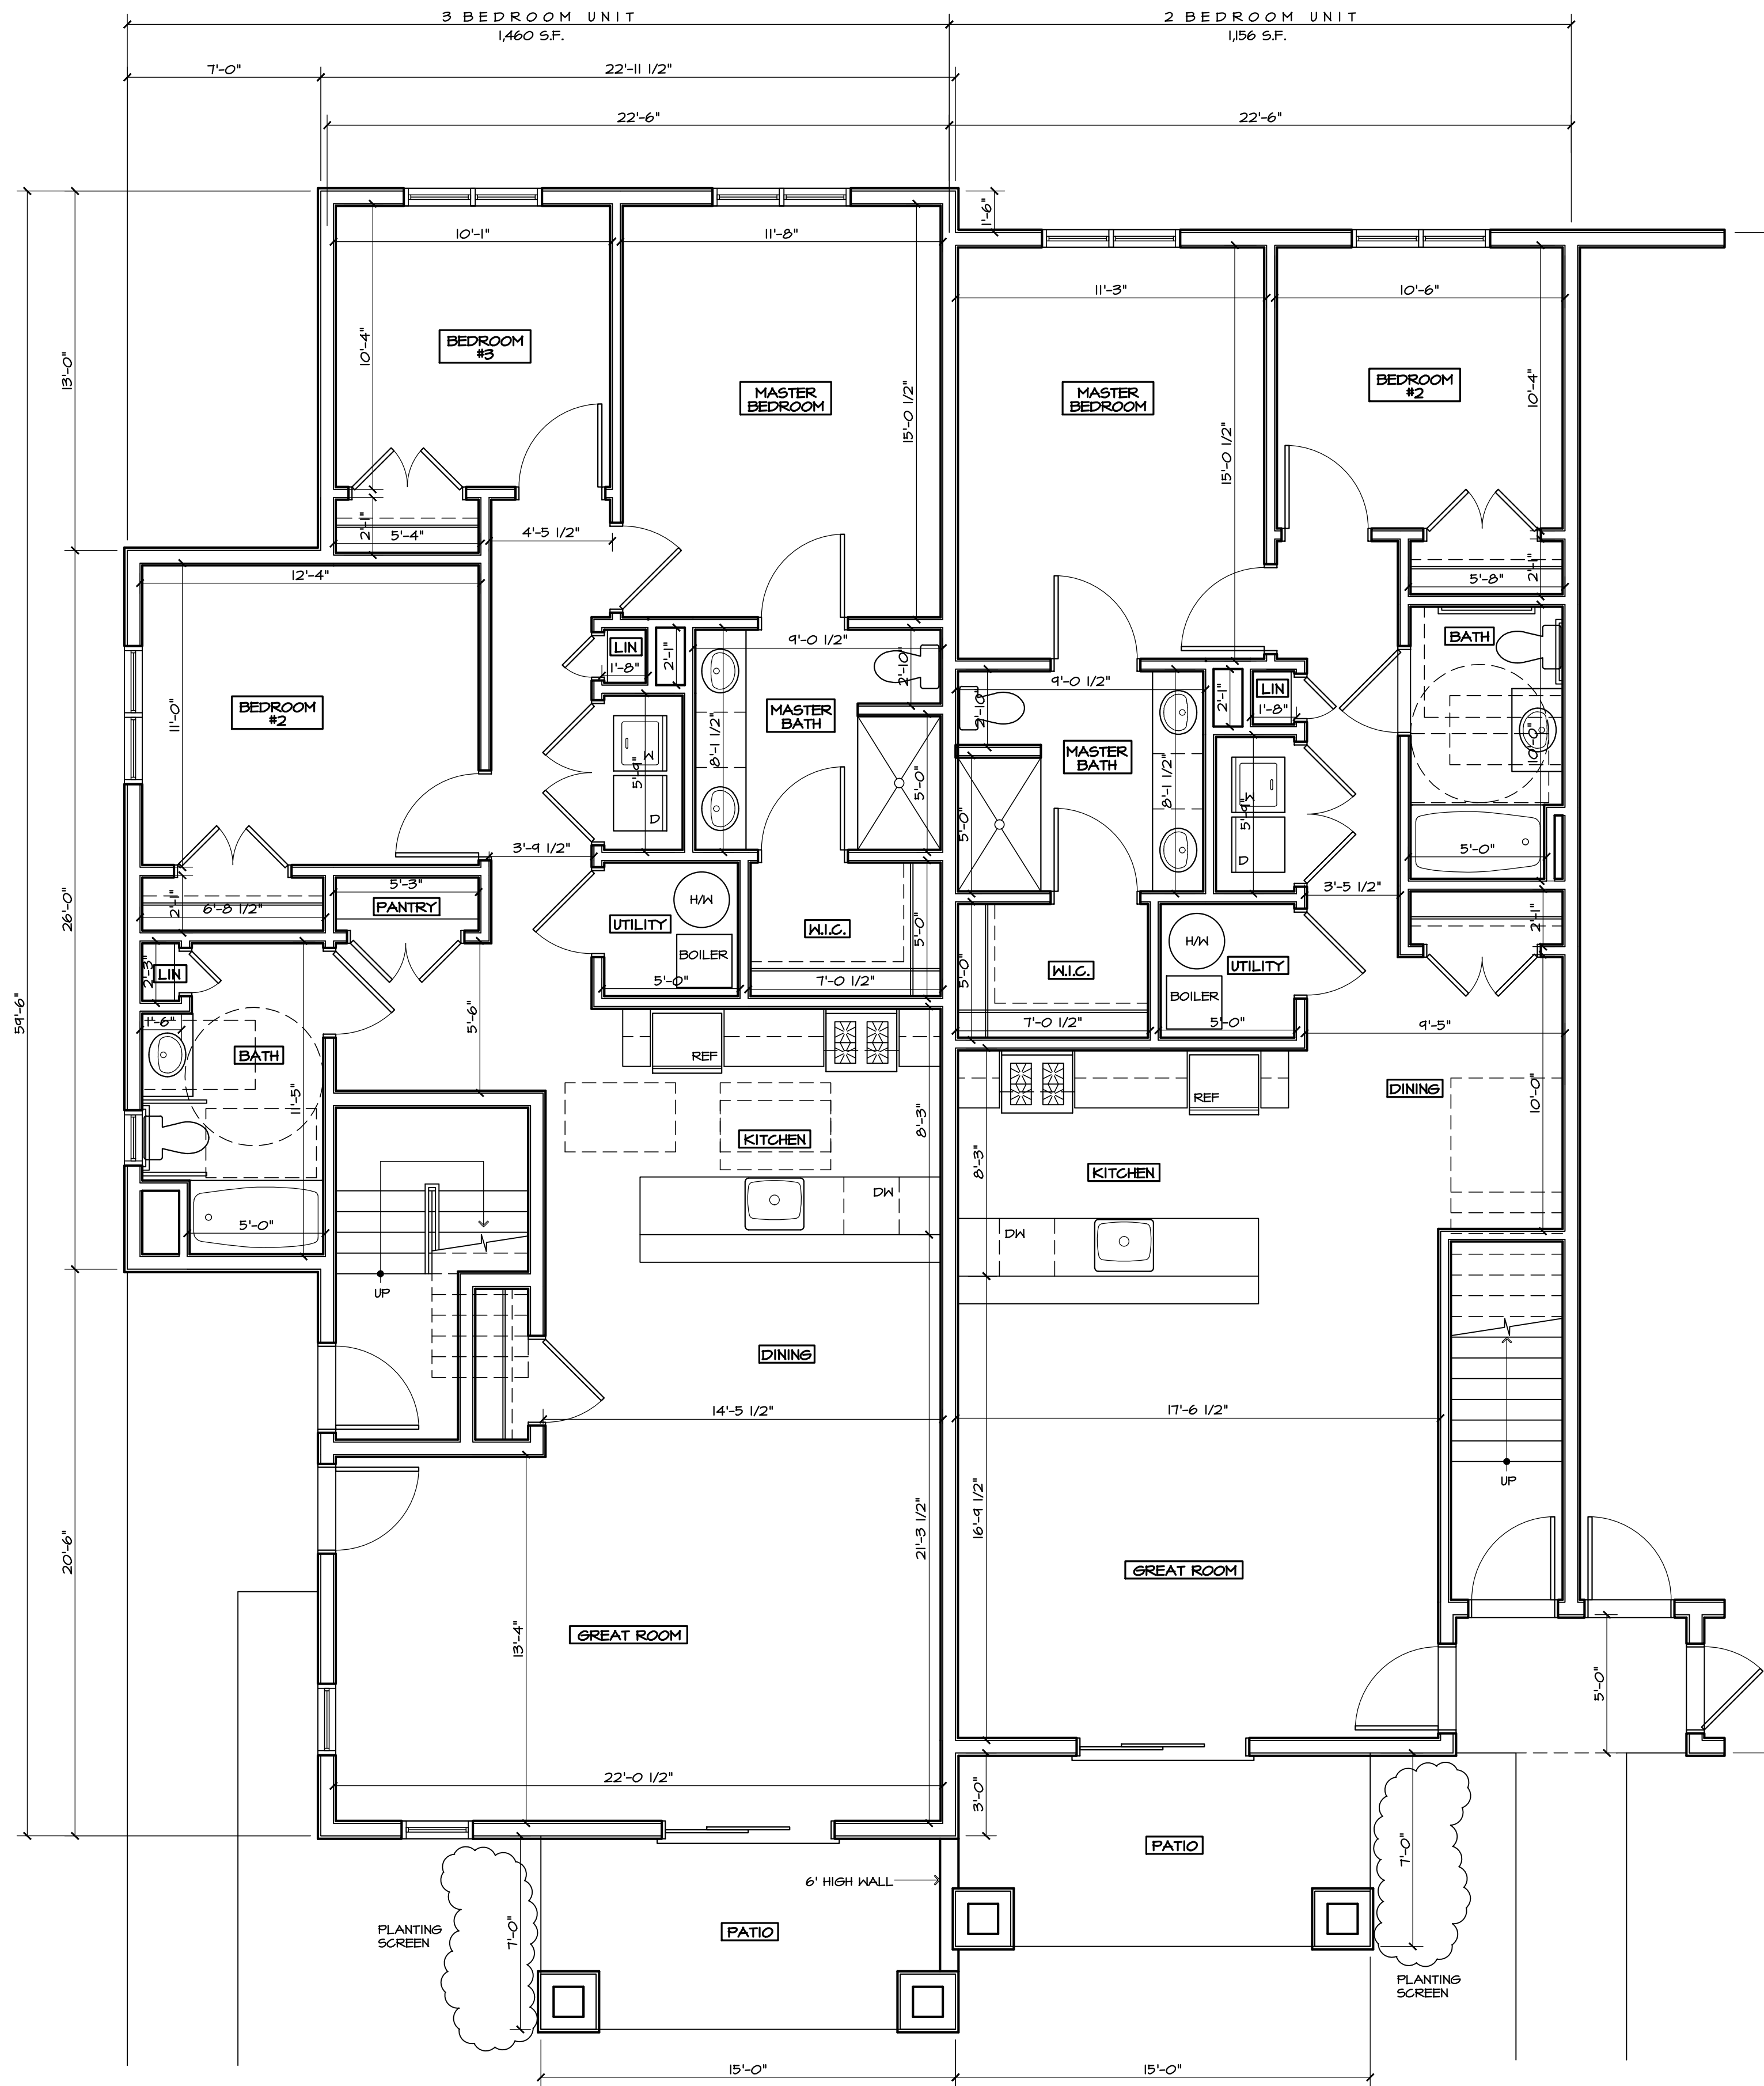

1 FIRST FLOOR PLAN
A-3 SCALE: 1/4" = 1'-0"

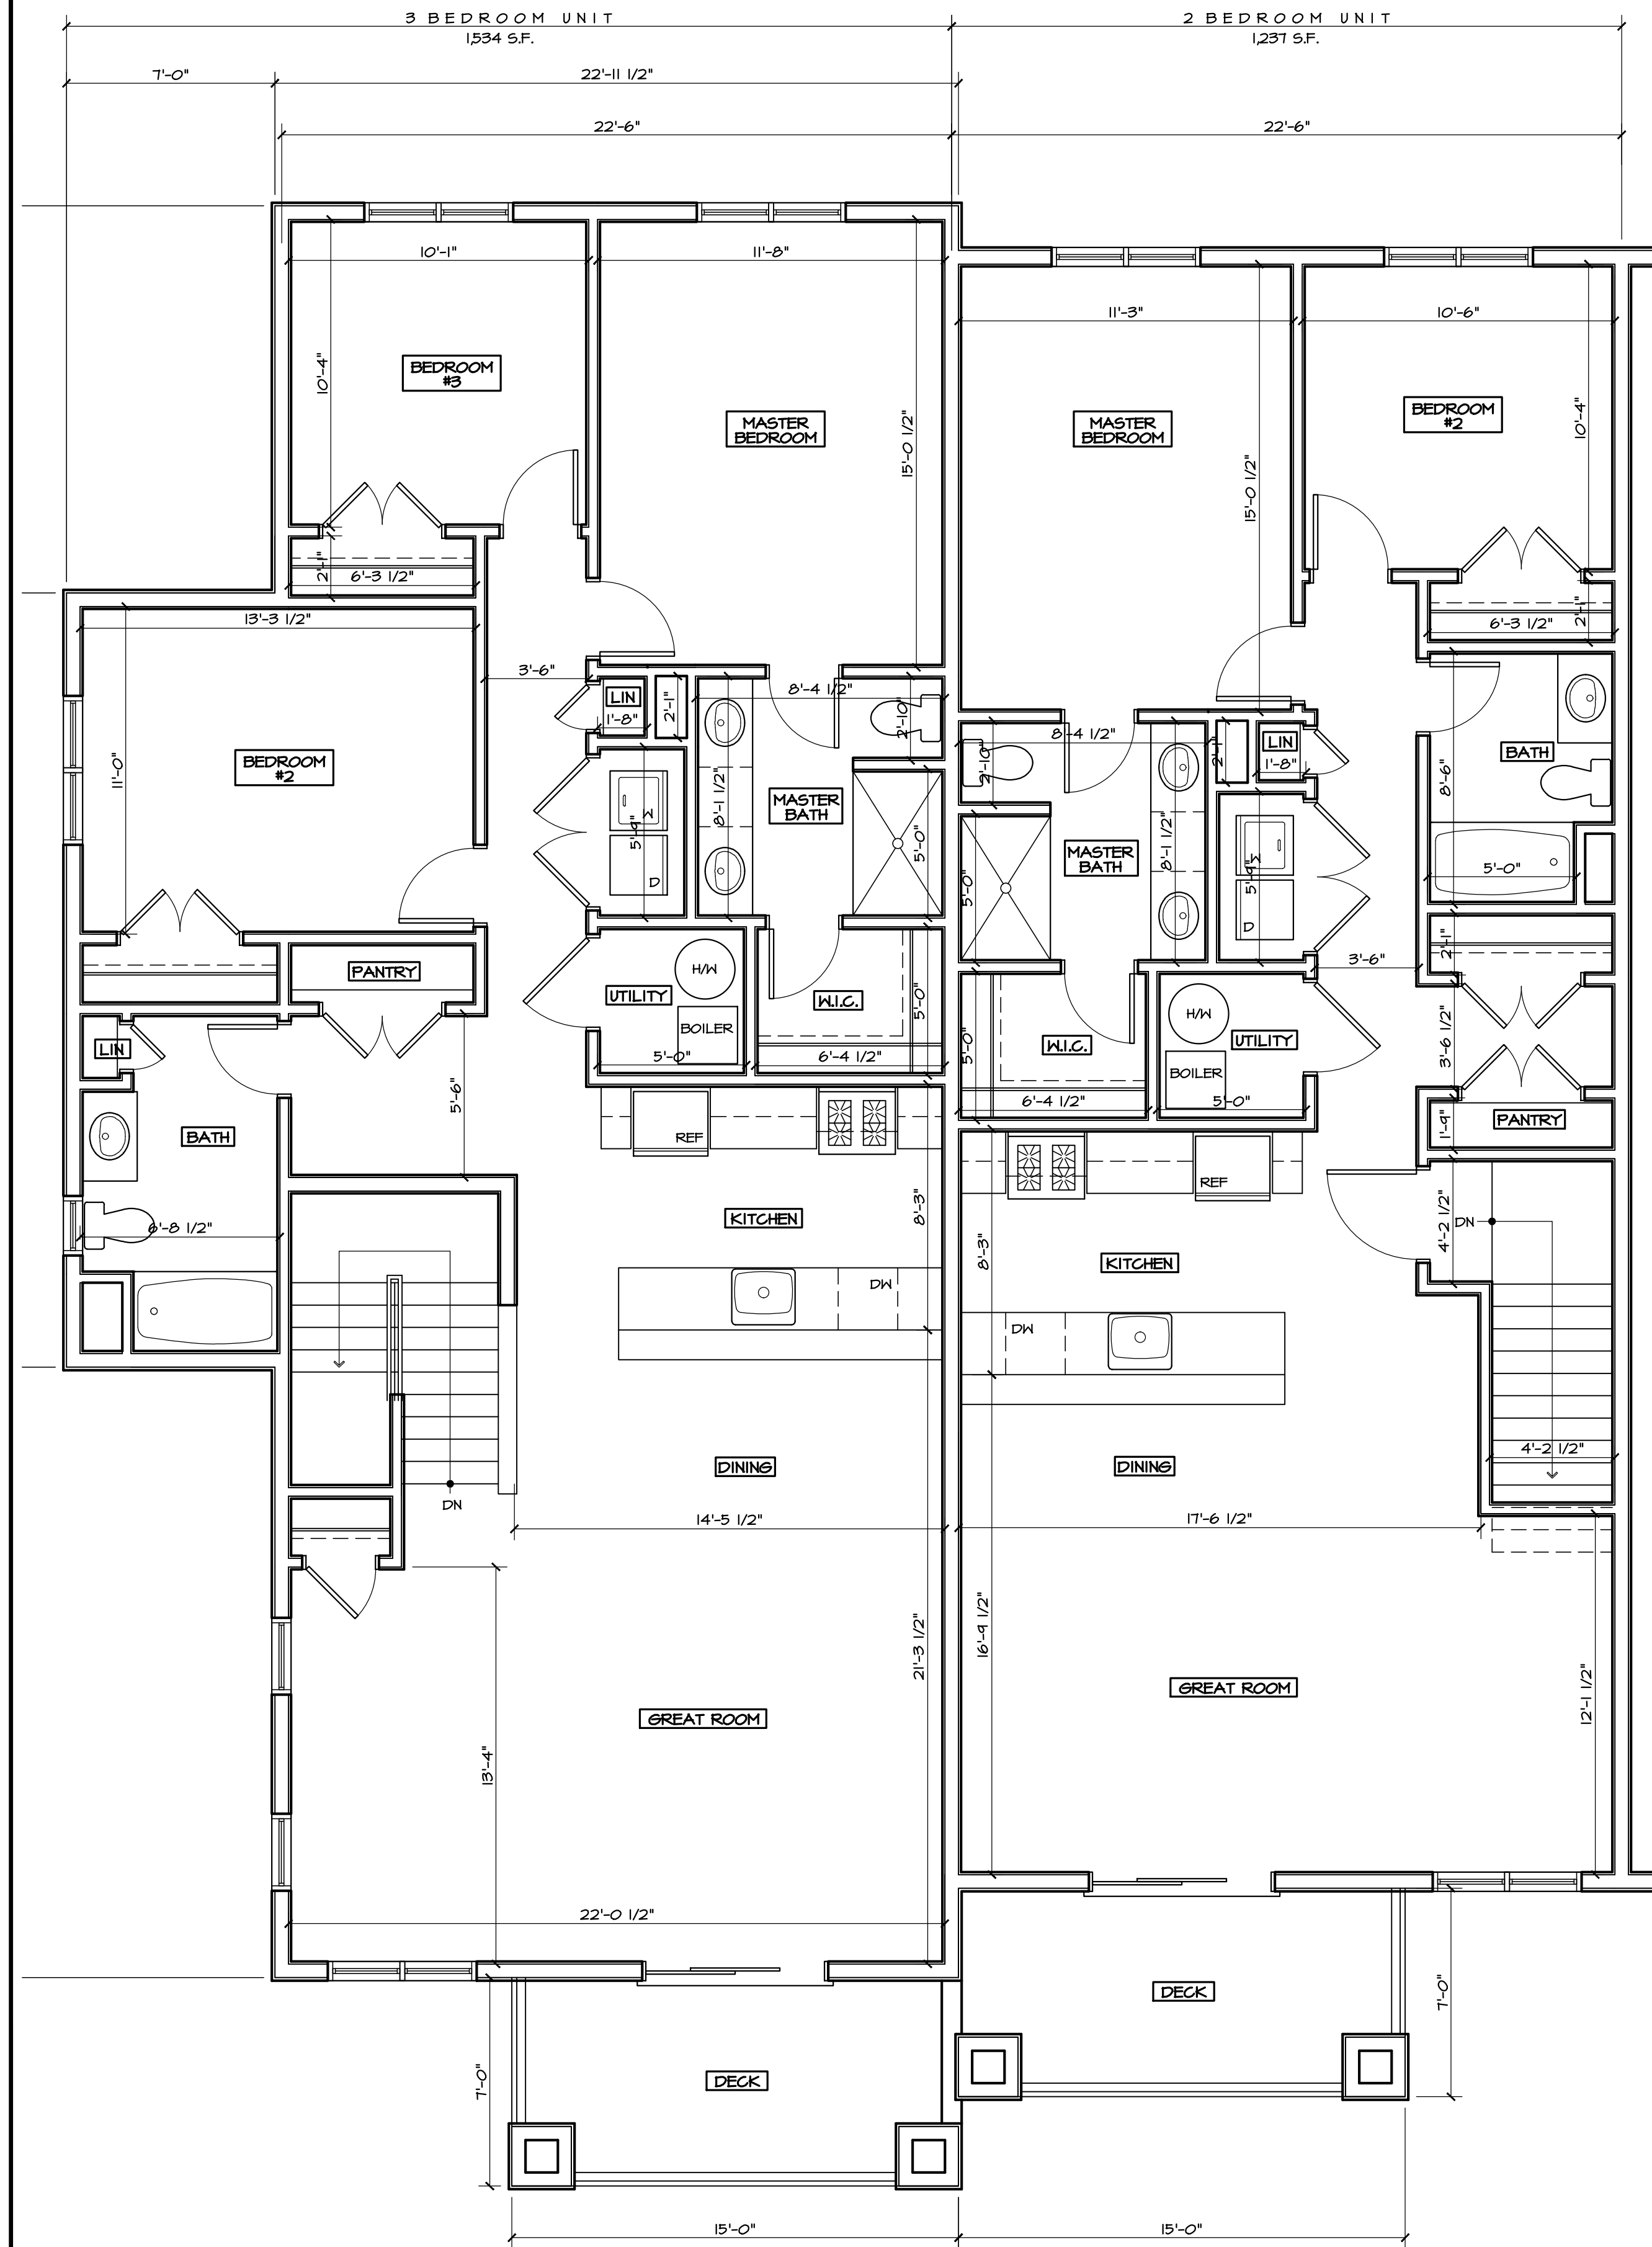

2 SECOND FLOOR PLAN
A-3 SCALE: 1/4" = 1'-0"

Seal

PROPOSED APARTMENT BUILDING FOR:
BAYSIDE CONSTRUCTION, LLC
ROUTE 9W
TOWN OF MARLBOROUGH, NEW YORK
ULSTER COUNTY

Revisions:

Project No. EGB 1584
Date: 12/9/16
Drawn By: TJM
Reviewed By: BT

Sheet Number:

A-3

Seal

PROPOSED APARTMENT BUILDING FOR:
BAYSIDE CONSTRUCTION, LLC
ROUTE 9W
TOWN OF MARLBOROUGH, NEW YORK
ULSTER COUNTY

Revisions:

Project No. EGB 1584
Date: 12/9/16
Drawn By: TJM
Reviewed By: BT

Sheet Number:

A-4



1 PARTIAL ELEVATION
A-4 SCALE: 1/4" = 1'-0"