


In accordance with Appendix B of the SWPPP Design Manual, the project qualifies (less than 5 acres of Disturbance in a regulated MS4, the Town of Marlborough) to require only preparation of an Erosion and Sediment Control Plan as the SWPPP.

Silt fence, properly installed, will be utilized to control any sediments from construction to enter the live stream in the rear of the lot. A detail with installation instructions is on Sheet 3 of the plans.

A temporary construction entrance is to be put in Place as per the detail. A NYSDOT Highway Work Permit is required for the final drive entrance.

Other standard notes regarding erosion control are listed on Page 3 of the Plans.

SF - SILT FENCE LOCATION

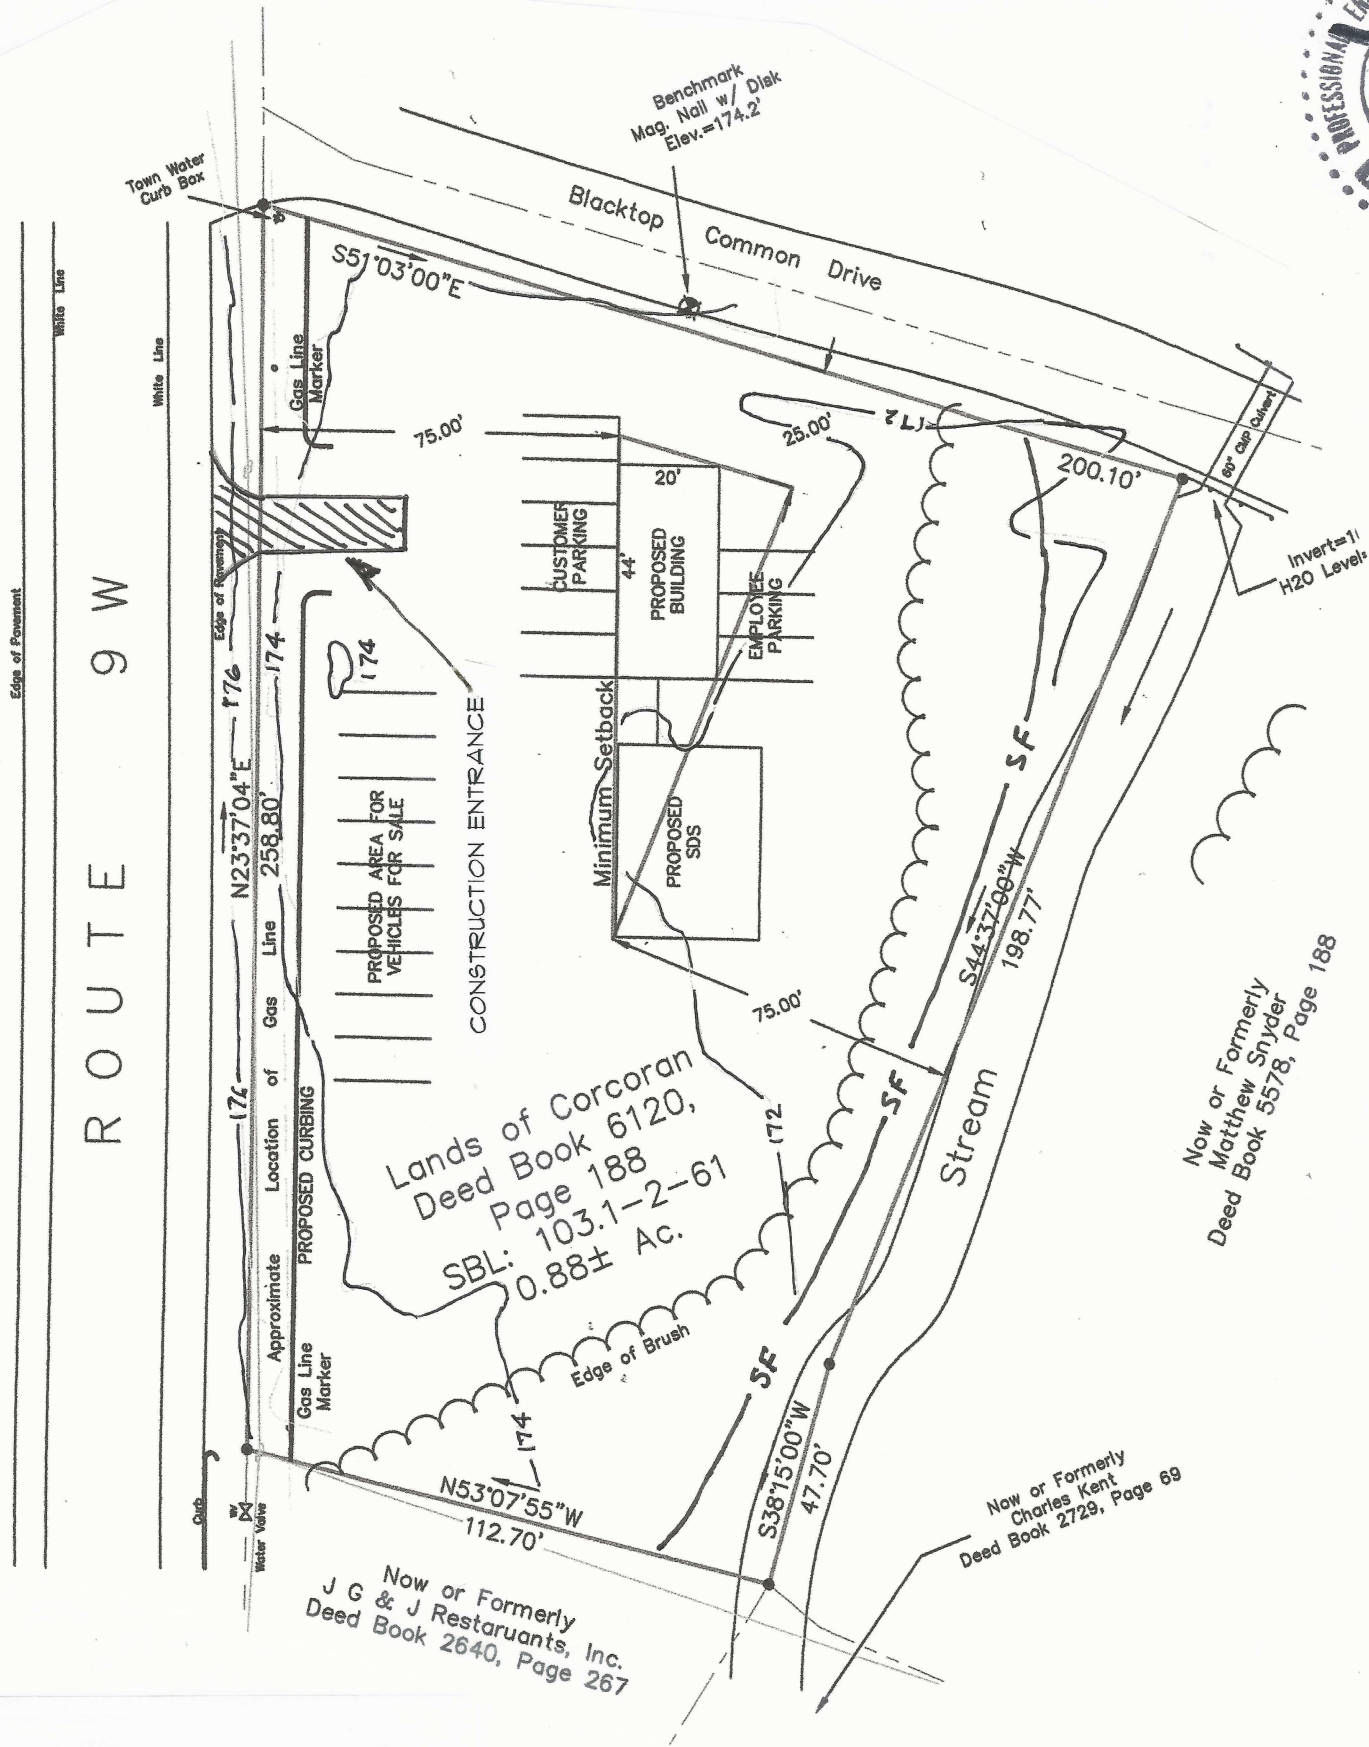

SITE PLAN
SCALE 1" = 40'



EROSION & SEDIMENT CONTROL PLAN

THOMAS CORCORAN
1924 ROUTE 9W
MILTON, NEW YORK
TN OF MARLBORO 103.1-2-61

SCALE
AS SPECIFIED
DRAWN BY
LSD
APPROVED
LSD

LOUIS S. DUBOIS, P.E.
116 VINEYARD AVENUE
HIGHLAND, NEW YORK
(845) 691-2247 OFFICE
(845) 691-6515 FAX
(845) 224-7102 CELL
louis@dubois@optimum.net

DATE	10/5/2017
REVISED	10/19/2017
DRAWING	SITE PLAN

2