


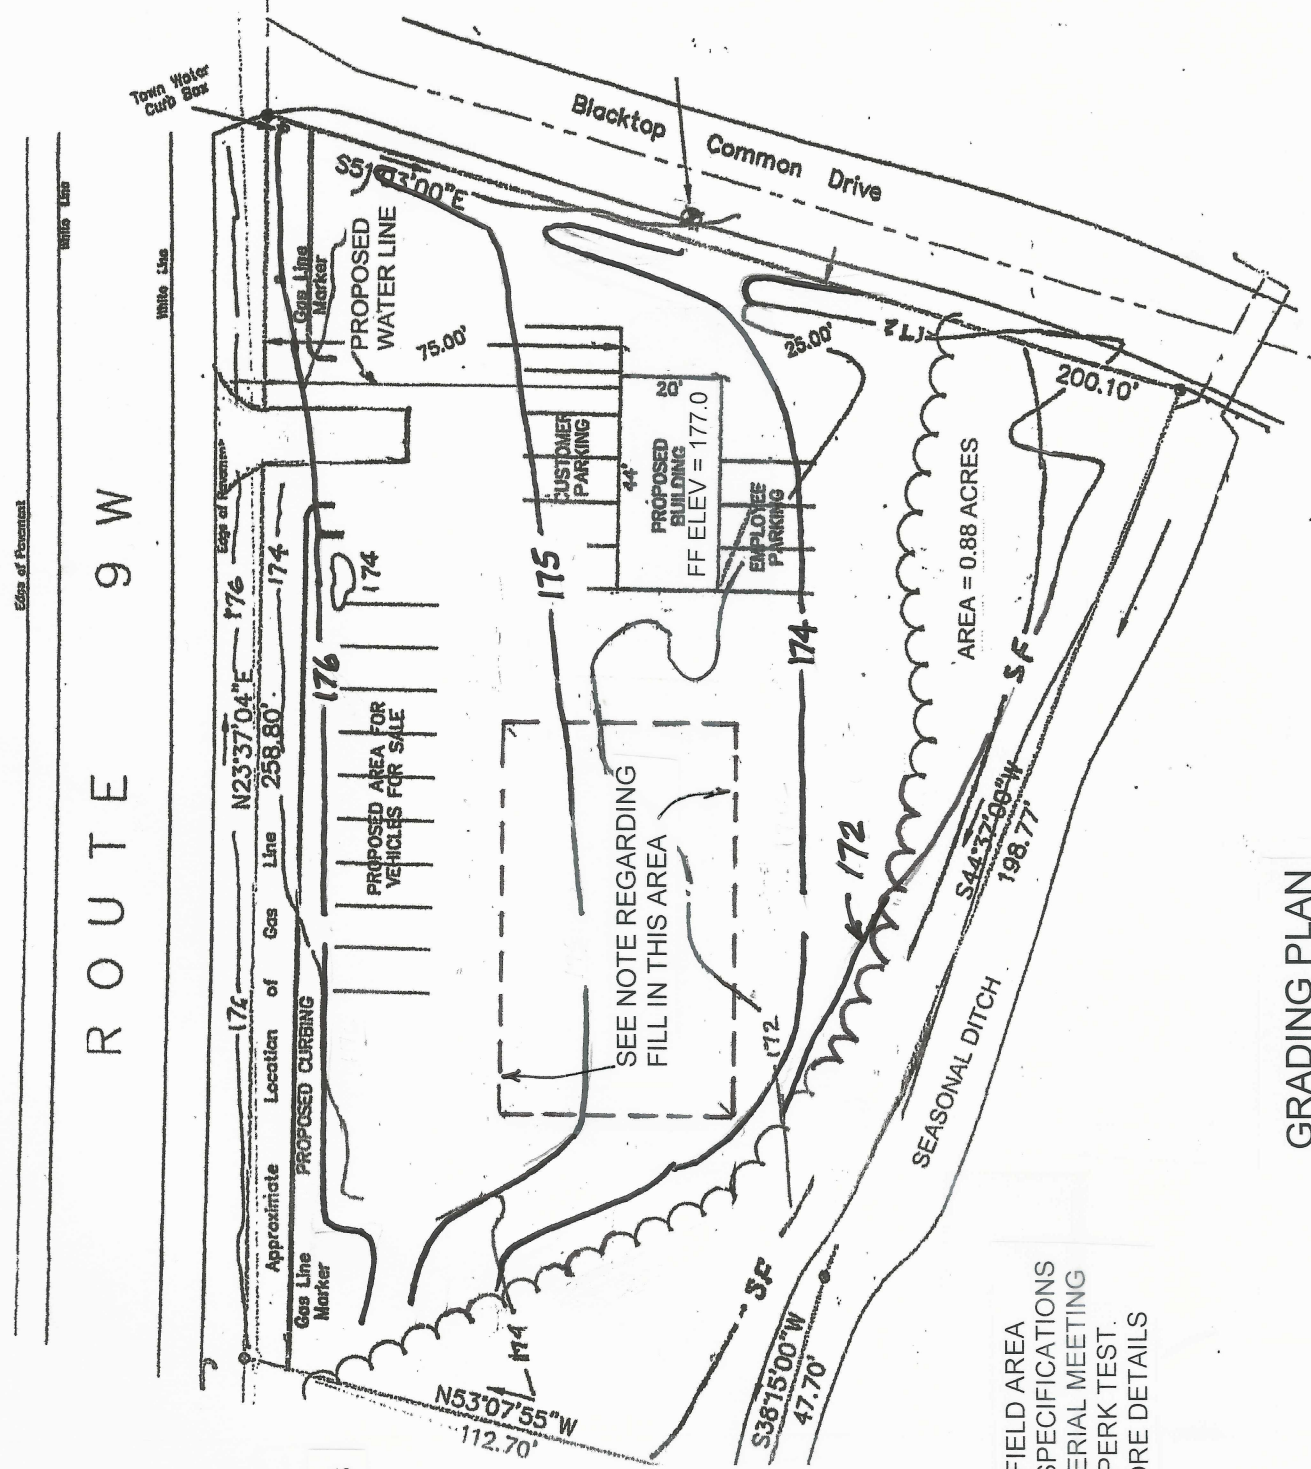

GRADING PLAN

SITE PLAN
SCALE 1" = 40'



NOTE: WITHIN THE SPECIFIED SEPTIC FIELD AREA THE FILL PLACED MUST MEET UCDOH SPECIFICATIONS FOR A RAISED SYSTEM, WITH THE MATERIAL MEETING THE REQUIREMENTS OF A 5 TO 15 MIN PERK TEST. SEE APPROVED SEPTIC PLANS FOR MORE DETAILS

HEAVY SOLID LINES INDICATED PROPOSED CONTOURS

SIGN & LIGHTING DETAILS		THOMAS CORCORAN 1924 ROUTE 9W MILTON, NEW YORK TN OF MARLBORO 103.1-2-61	
SCALE	AS SPECIFIED	DRAWN BY	LSD
		APPROVED	LSD
DATE	10/19/2017	REVISID	
LOUIS S. DUBOIS, P.E. 116 VINEYARD AVENUE HIGHLAND, NEW YORK (845) 691-2247 OFFICE (845) 691-6515 FAX (845) 224-7102 CELL louis@dubois@optimum.net		GRADING PLAN	

5