



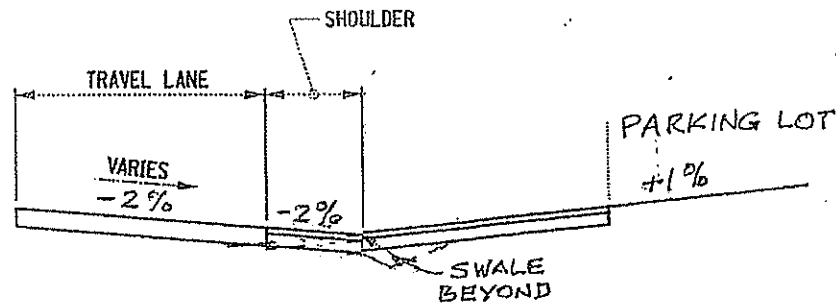


DETAIL 2
DRIVEWAY PROFILE FOR UNCURBED HIGHWAY WITH SIDEWALK
IN CUT SECTION WITH ROADSIDE DITCH

NORTH

POSTED SPEED LIMIT = 55 MPH

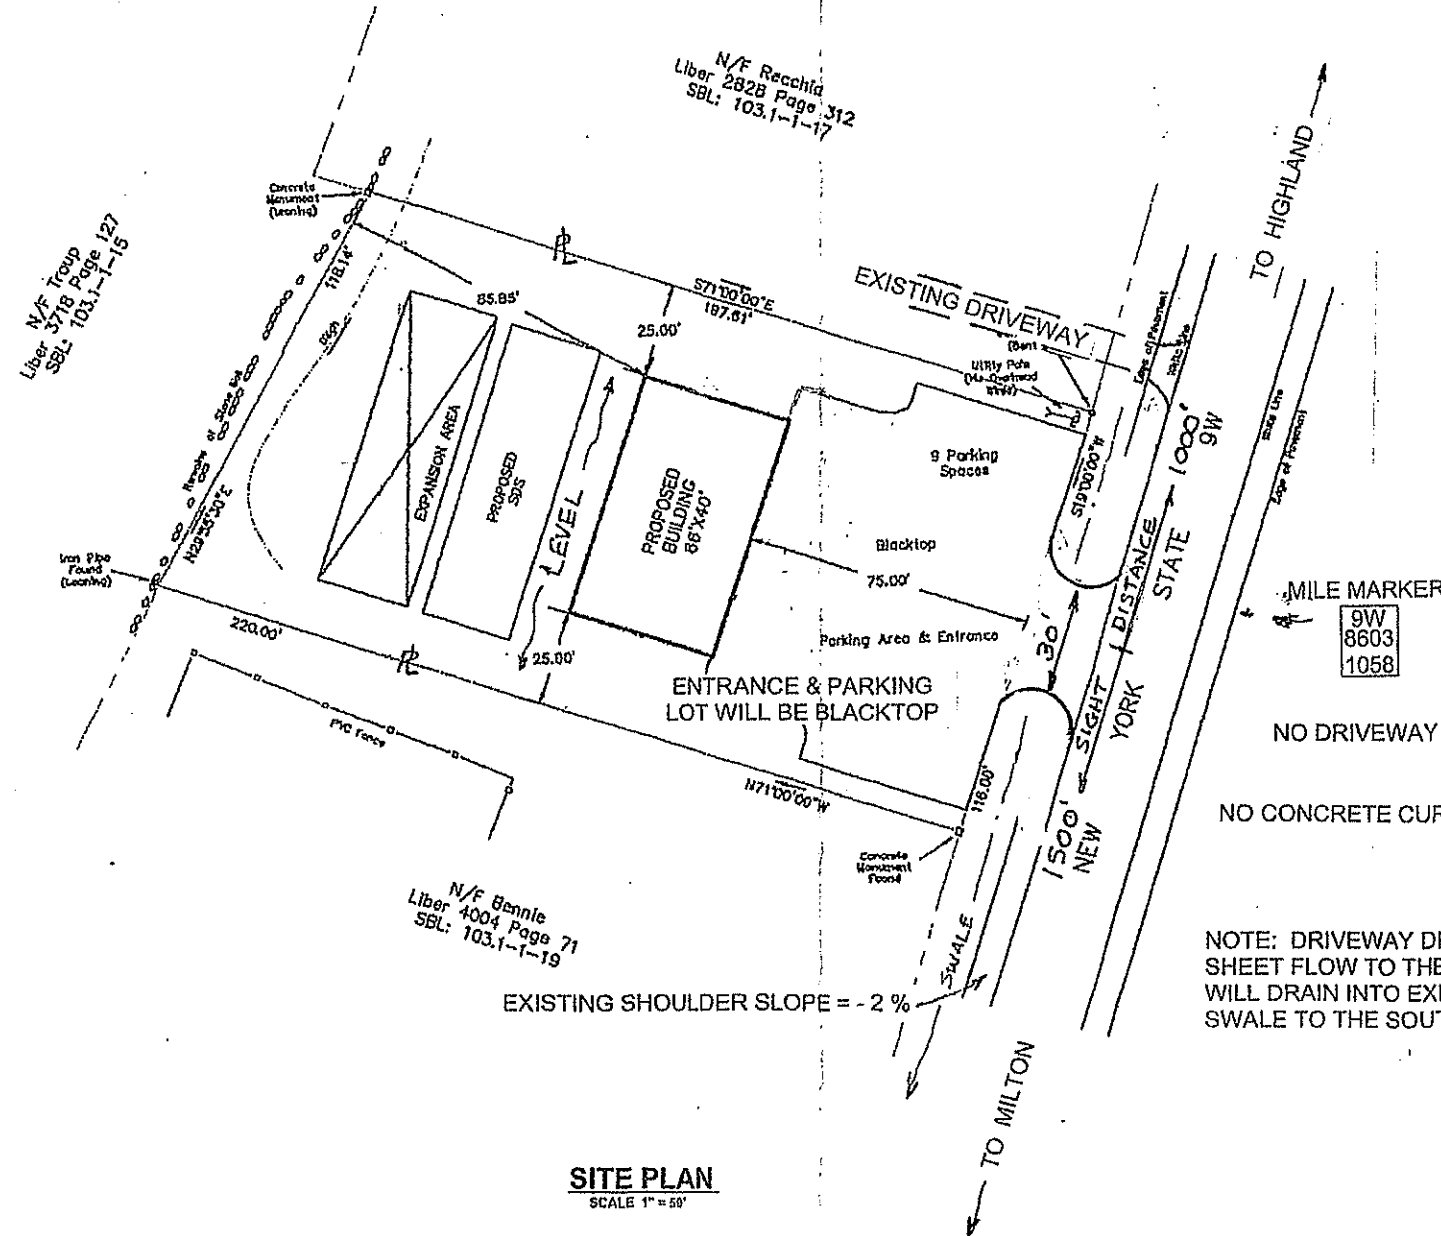

SITE PLAN
SCALE 1" = 50'

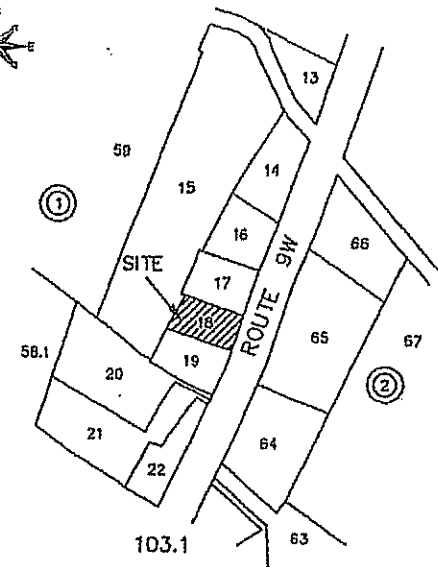

AREA MAP 1" = 300'

PROPERTY INFORMATION

BOOK AND PAGE:
SECTION-BLOCK-LOT:
ZONING DISTRICT:

L. 2007 P. 2932
103.1-1-18
HD-HIGHWAY DEV. DIST.

OWNER:

Top Seed Landscape
Design, Inc.

PROPOSED DRIVEWAY LAYOUT TOP SEED LANDSCAPE & DESIGN 1939 ROUTE 9W MILTON, NEW YORK TN OF MARLBORO 103.1-1-18		SCALE AS SPECIFIED		LOUIS S. DUBOIS, P.E. 116 VINEYARD AVENUE HIGHLAND, NEW YORK (845) 681-2247 OFFICE (845) 691-6515 FAX (845) 224-7102 CELL louisdubois@optimum.net		DATE 3/29/2019	
		DRAWN BY LSD				REVISED	
		APPROVED LSD				DRAWING HWP	
						DRIVEWAY LAYOUT	

