

#### STORMWATER PLANTER AREA 1

STORMWATER PLANTE

STORMWATER PLANTER A

1  
QH 1      **STORMWATER PLANTER - LANDSCAPE PLAN**      NTS




PLANTING SCHEDULE					
NUMBER	KEY	PLANT NAME	SIZE	ROOT	NOTES
STORMWATER PLANTER AREA 1					
82	AC	CINDERELLA MILKWEED <i>ASCLEPIAS INCARNATA 'CINDERELLA'</i>	LP 50	B&B	PLANT 12" ON CENTER
10	CA	SIXTEEN CANDLES SUMMERSWEET <i>CLETHRA ALNIFOLIA 'SIXTEEN CANDLES'</i>	2 GALLON	CONTAINER	
66	CE	FOX SEDGE <i>CAREX VULPINOIDES</i>	LP 50	PLUGS	PLANT 12" ON CENTER
20	VV	CULVER'S ROOT <i>VERONICASTRUM VIRGINICUM</i>	LP 50	PLUGS	PLANT 24" ON CENTER
42	HM	MARSH MALLOW <i>HIBISCUS MOSCHEUTOS</i>	LP 50	PLUGS	PLANT 24" ON CENTER
10	IV	LITTLE HENRY DWARF VIRGINIA SWEETSPIRE <i>ITEA VIRGINICA 'SPRICH'</i>	2 GALLON	CONTAINER	
76	LA	LITTLE ADDER AGASTACHE AGASTACHE 'LITTLE ADDER'	LP 50	PLUGS	PLANT 12" ON CENTER
76	CL	LURID SEDGE <i>CAREX LURIDA</i>	LP 50	PLUGS	PLANT 12" ON CENTER
STORMWATER PLANTER AREA 2					
2	AV	SWAMP AZALEA <i>AZALEA VISCOSUM</i>	2 GALLON	CONTAINER	
20	CL	LURID SEDGE <i>CAREX LURIDA</i>	LP 50	PLUGS	PLANT 12" ON CENTER
6	IV	LITTLE HENRY DWARF VIRGINIA SWEETSPIRE <i>ITEA VIRGINICA 'SPRICH'</i>	2 GALLON	CONTAINER	
12	MS	THE KING OSTRICH FERN <i>MATTEUCCIA STRUTHIOPTERIS 'THE KING'</i>	LP 50	PLUGS	PLANT 18" ON CENTER
21	CM	ICE DANCE JAPANESE SEDGE <i>CAREX MORROWII 'ICE DANCE'</i>	LP 50	PLUGS	PLANT 12" ON CENTER

PLANTING SCHEDULE					
NUMBER	KEY	PLANT NAME	SIZE	ROOT	NOTES
STORMWATER PLANTER AREA 3					
18	BF	BLUE FLAG IRIS IRIS VERSICOLOR	LP 50	PLUGS	PLANT 12" ON CENT
32	CE	FOX SEDGE CAREX VULPINOIDES	LP 50	PLUGS	PLANT 12" ON CENT
6	CS	ARTIC FIRE RED-OSIER DOGWOOD CORNUS STOLONIFERA 'FARROW'	2 GALLON	CONTAINER	
30	DC	TUFTED HAIRGRASS DESCHAMPSIA CESPITOSA VIVIPARA	LP 50	PLUGS	PLANT 12" ON CENT
8	VV	CULVER'S ROOT VERONICAstrum VIRGINICUM	LP 50	PLUGS	PLANT 24" ON CENT
16	CA	SIXTEEN CANDLES SUMMERSWEET CLETHRA ALNIFOLIA 'SIXTEEN CANDLES'	2 GALLON	CONTAINER	
6	CO	CEPHALANTHUS OCCIDENTALIS COMMON BUTTONBUSH	2 GALLON	CONTAINER	


LANDSCAPE NOTES					
<ol style="list-style-type: none"> <li>1. PLANTING SOIL SHALL BE:           <ol style="list-style-type: none"> <li>1.1. A SANDY LOAM, CONTAINING 35% - 60% SAND, AND LESS THAN 25% CLAY CONTENT.</li> <li>1.2. SOIL PH RANGE SHALL BE BETWEEN 5.2 AND 7.0.</li> <li>1.3. SOIL SHALL HAVE A PERMEABILITY OF AT LEAST 1.0 FEET PER DAY.</li> <li>1.4. SOIL SHALL BE FREE OF STONES, STUMPS, ROOTS OR OTHER WOODY MATERIAL OVER 1 INCH DIAMETER.</li> <li>1.5. SOIL SHALL BE FREE OF BRUSH OR NOXIOUS WEED SEEDS.</li> <li>1.6. SOIL SHALL BE LOOSELY COMPACTED AND TAMPED LIGHTLY WITH A BACKHOE BUCKET.</li> </ol> </li> <li>2. PLANTER SHALL RECEIVE A LAYER OF MULCH, SINGLE OR DOUBLE SHREDDED HARDWOOD OR CHIPS, FREE OF WEED SEEDS, SOIL AND ROOTS. MAXIMUM DEPTH OF 3 INCHES. NO GRASS CLIPPINGS SHALL BE USED.</li> <li>3. PLEASE SEE OVERALL PLANT SCHEDULE FOR PLANT LIST FOR EACH PLANTER AREA.</li> <li>4. ALL PLANTS TO CONFORM TO THE AMERICAN ASSOCIATION OF NURSERYMEN'S STANDARDS, CURRENT EDITION.</li> <li>5. ALL PLANTS SHALL HAVE A ONE YEAR GUARANTEE.</li> </ol>					

NOTES: LANDSCAPE DESIGN PREPARED BY EILEEN TRAVIS

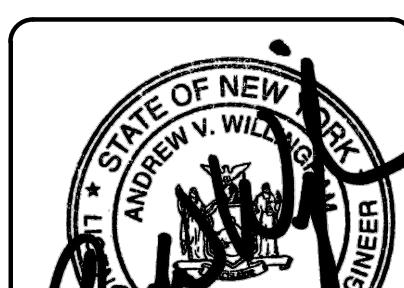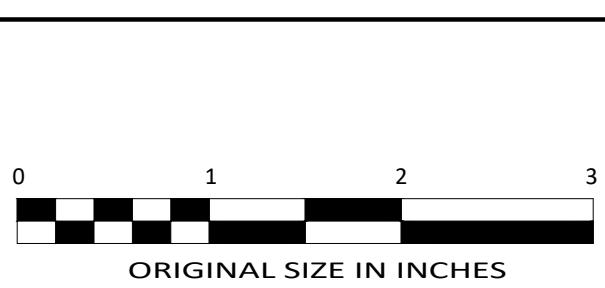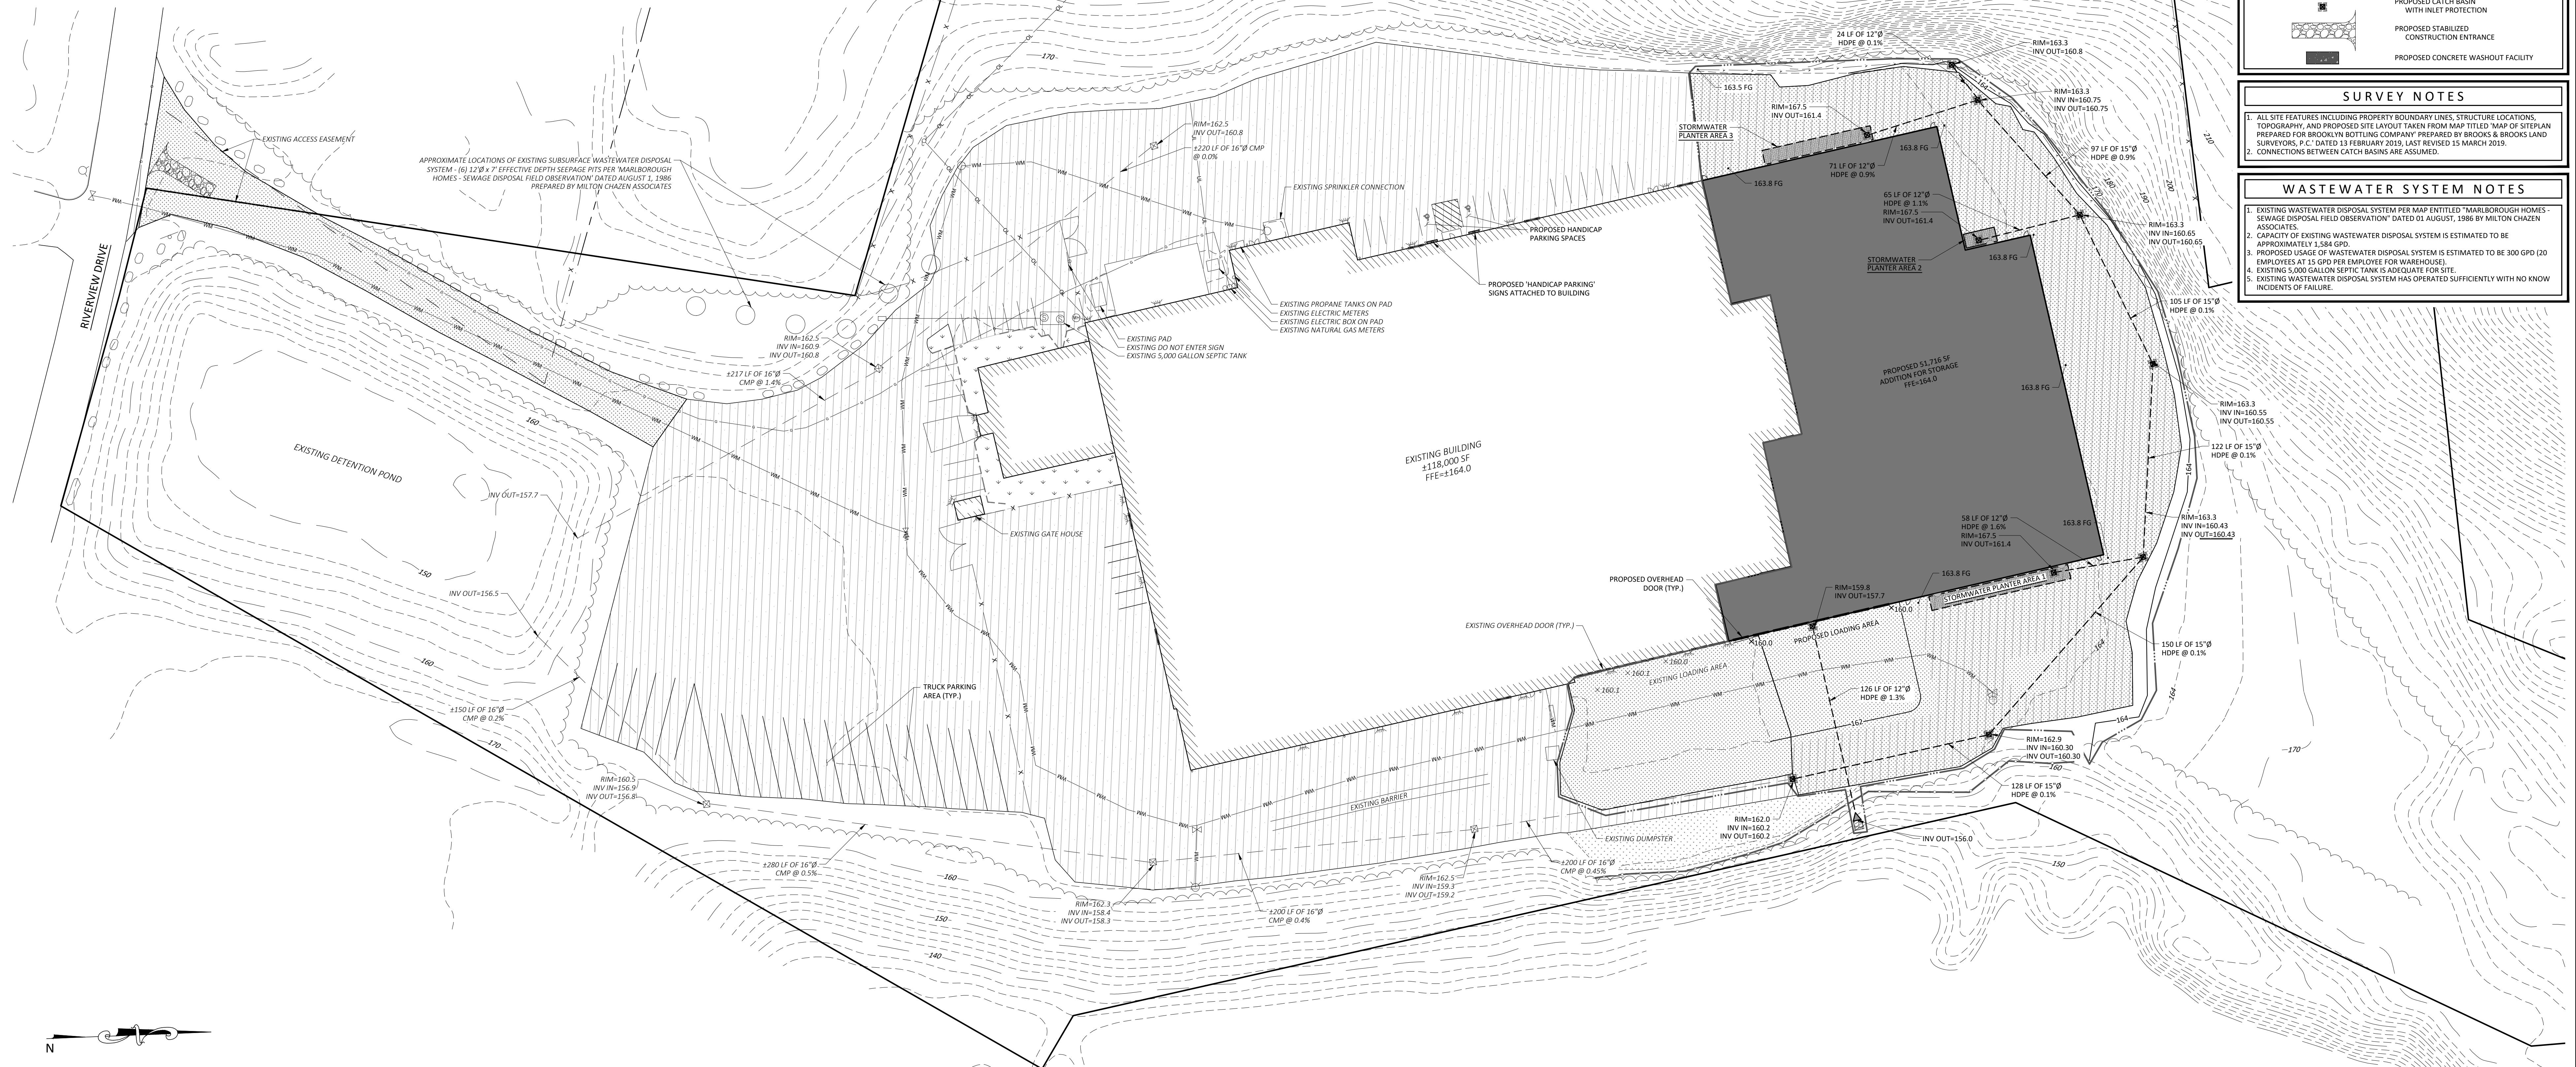

ALL RIGHTS RESERVED. COPY OR REPRODUCTION OF THIS PLAN OR ANY PORTION THEREOF, IS PROHIBITED WITHOUT THE WRITTEN PERMISSION OF THE DESIGN ENGINEER, SURVEYOR, OR ARCHITECT.

UNDER ARTICLE 145 (ENGINEERING), SECTION 7209 (2) OF THE NEW YORK STATE EDUCATION LAW, IT IS UNLAWFUL FOR ANY PERSON TO ALTER ANY ITEM ON THIS DRAWING, UNLESS ACTING UNDER THE DIRECTION OF A LICENSED PROFESSIONAL ENGINEER OR LICENSED SURVEYOR. IF ANY ITEM IS ALTERED, THE ALTERING ENGINEER AND/OR SURVEYOR SHALL AFFIX TO THE ITEM HIS SEAL AND THE NOTATION "ALTERED FOLLOWED BY HIS SIGNATURE AND THE DATE OF SUCH ALTERATION, AND A SPECIFIC DESCRIPTION OF THE ALTERATION.

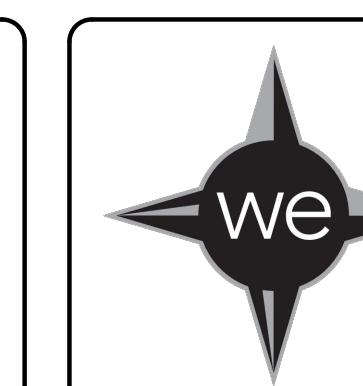

# willingham engineering

183 Main Street  
New Paltz, New York 12561  
T 845.255.0210 F 845.256.8110  
[www.willinghamengineering.com](http://www.willinghamengineering.com)

1	07/03/19	REVISIONS PER PLANNING BOARD

## GRADING & UTILITY PLAN

**ROOKLYN BOTTLING COMPANY**  
9 RIVERVIEW DRIVE  
TOWN OF MARLBOROUGH

DRAWN BY	CHECKED BY
MLT	AVW
DATE	SCALE
05/24/19	1"=40'
PROJECT NO.	
19013	
SHEET NO.	
CII 1	