

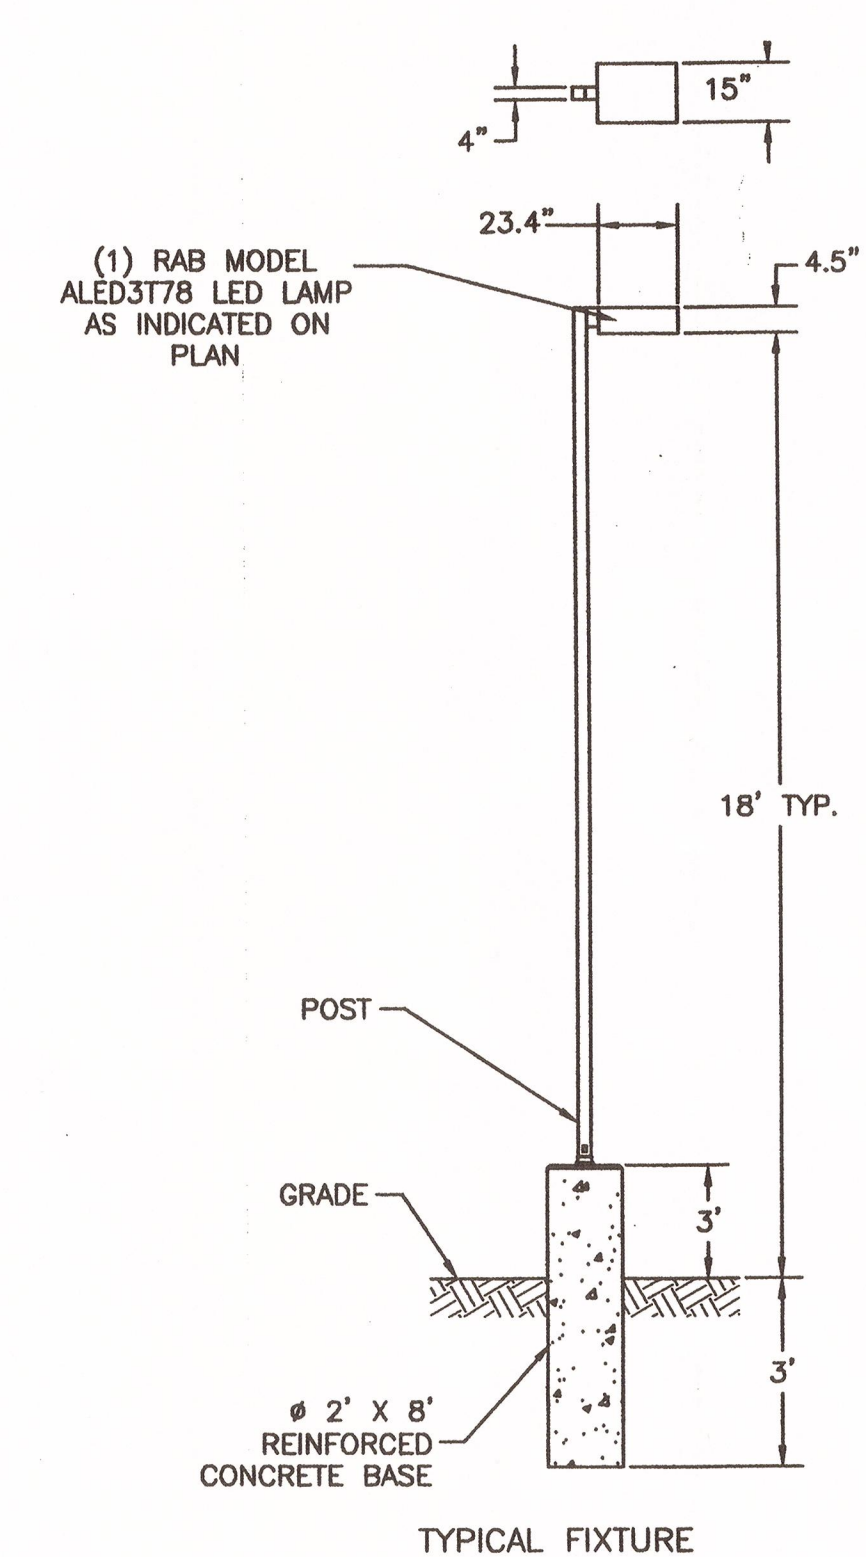


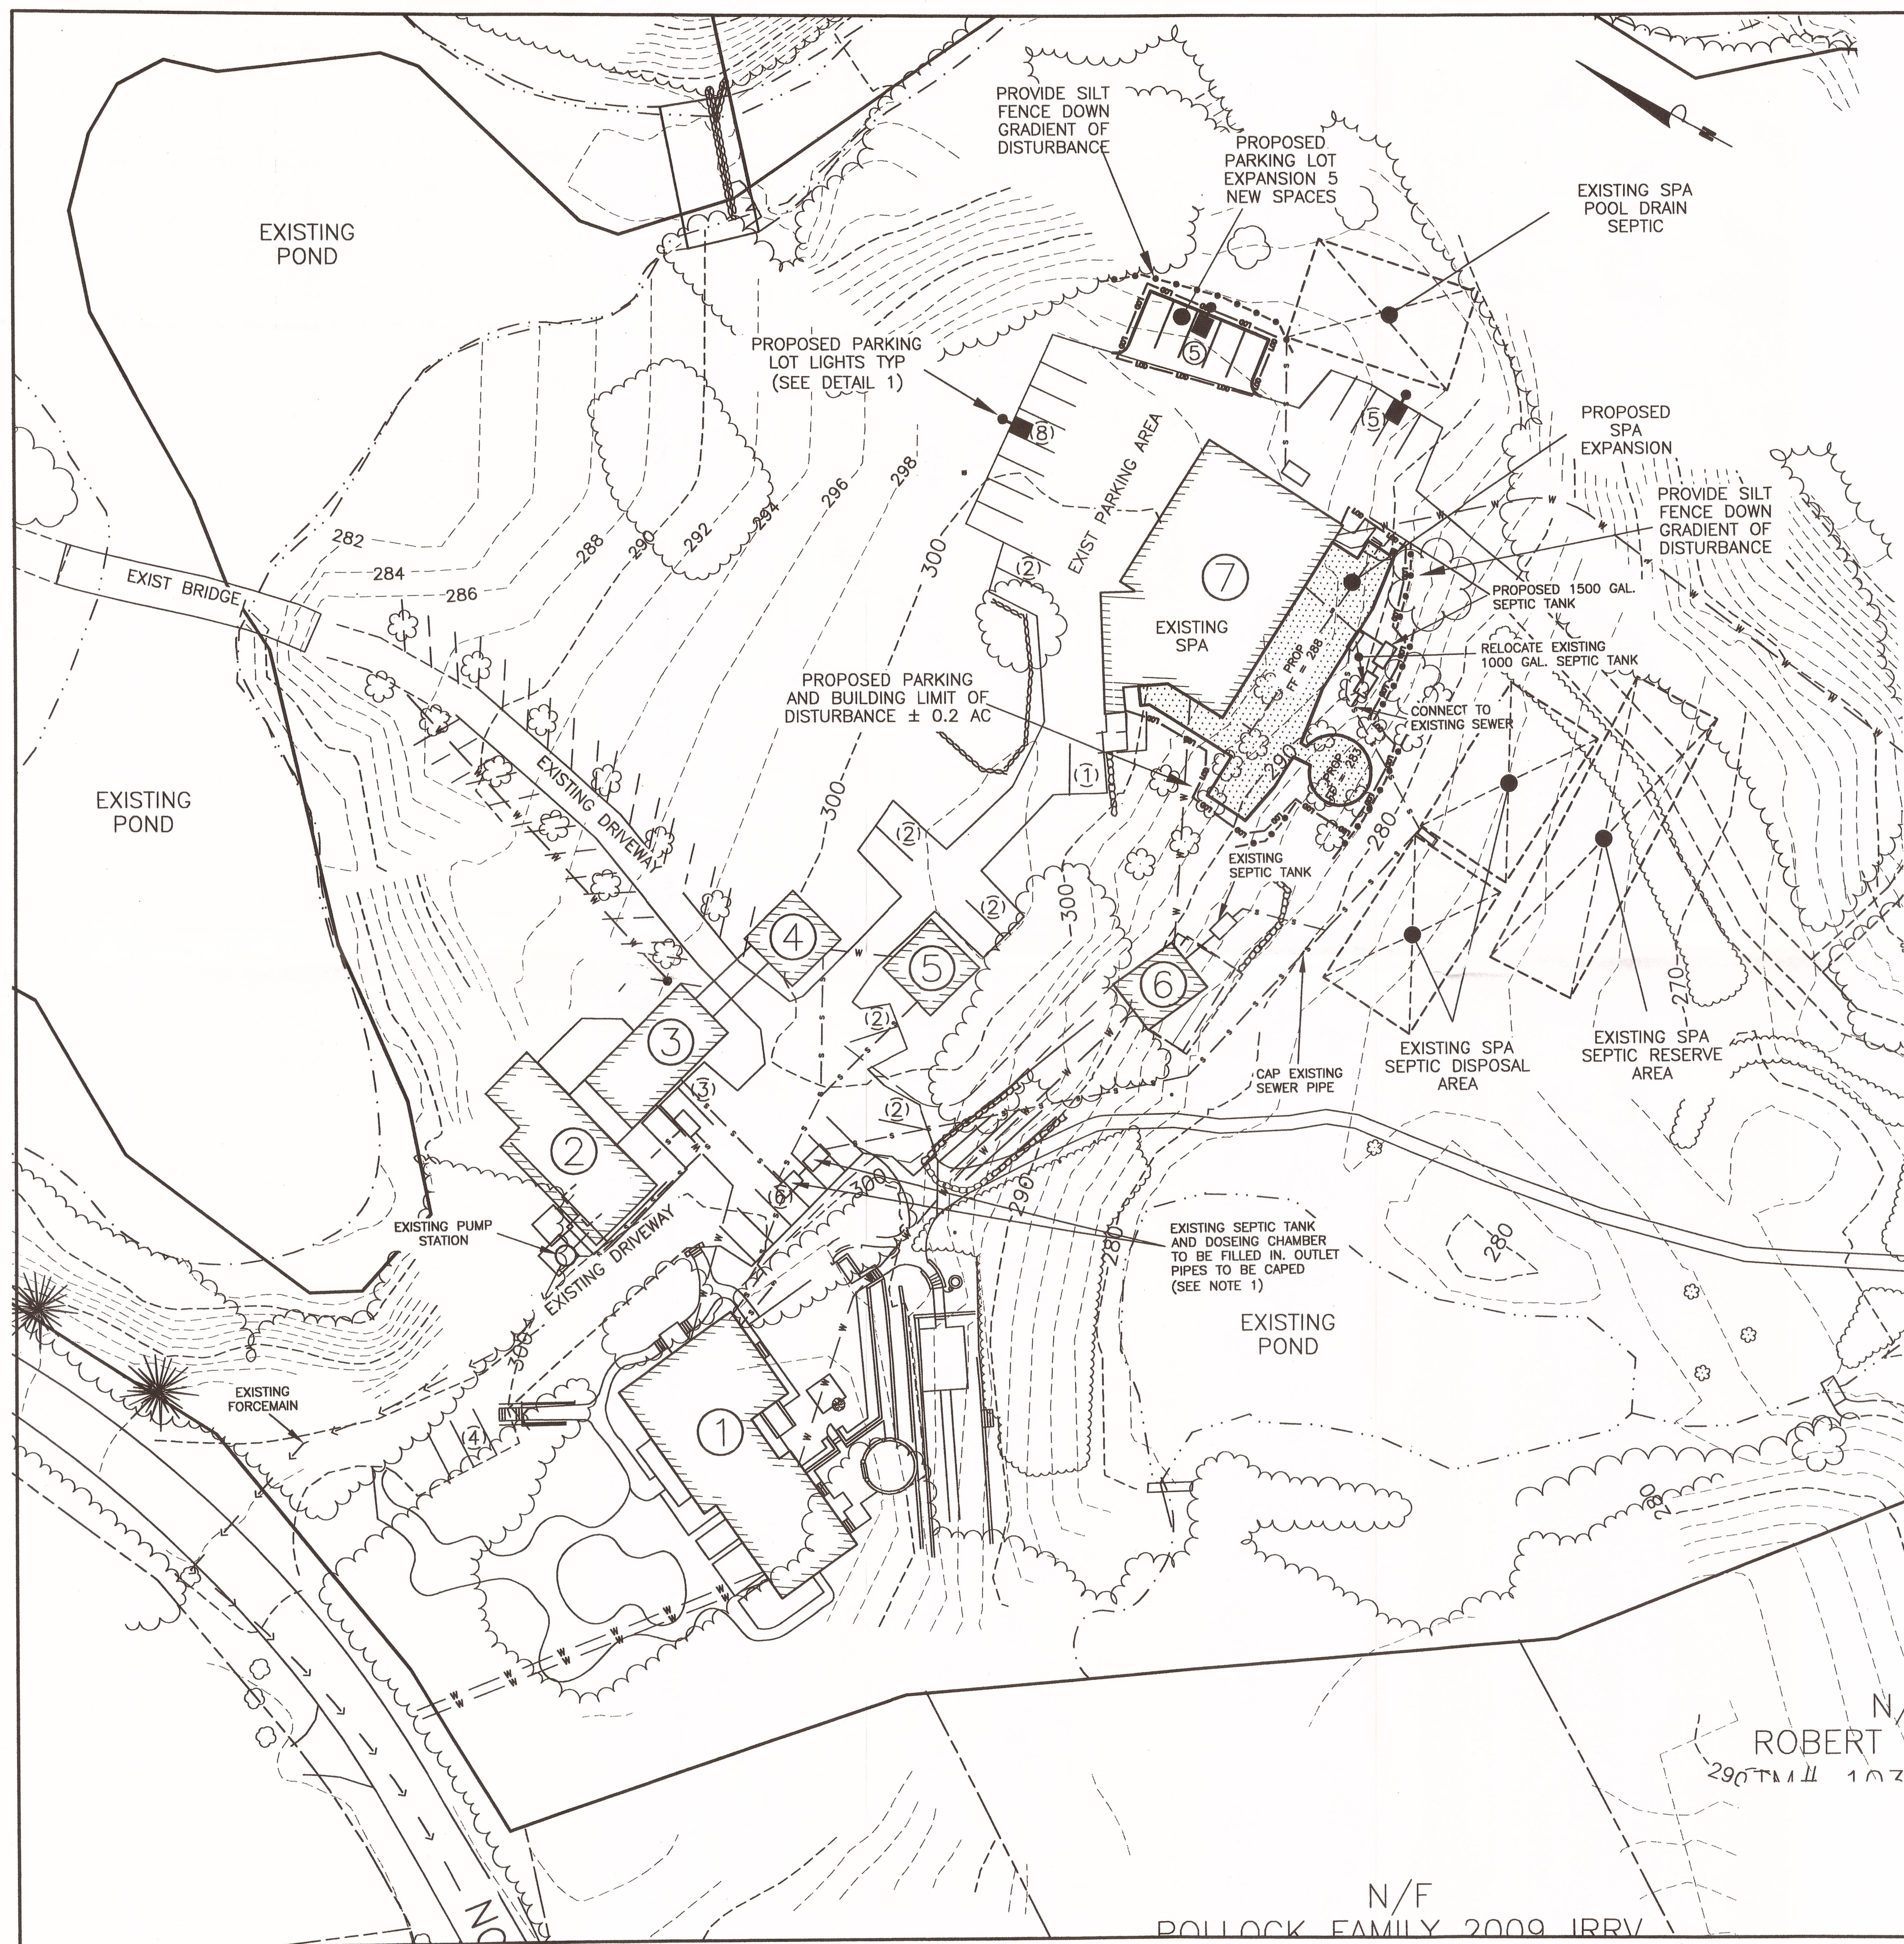

**1 SPA POLE MOUNTED LIGHT DETAIL**  
RAB LIGHTING LED LAMP MODEL#: ALED3178Y

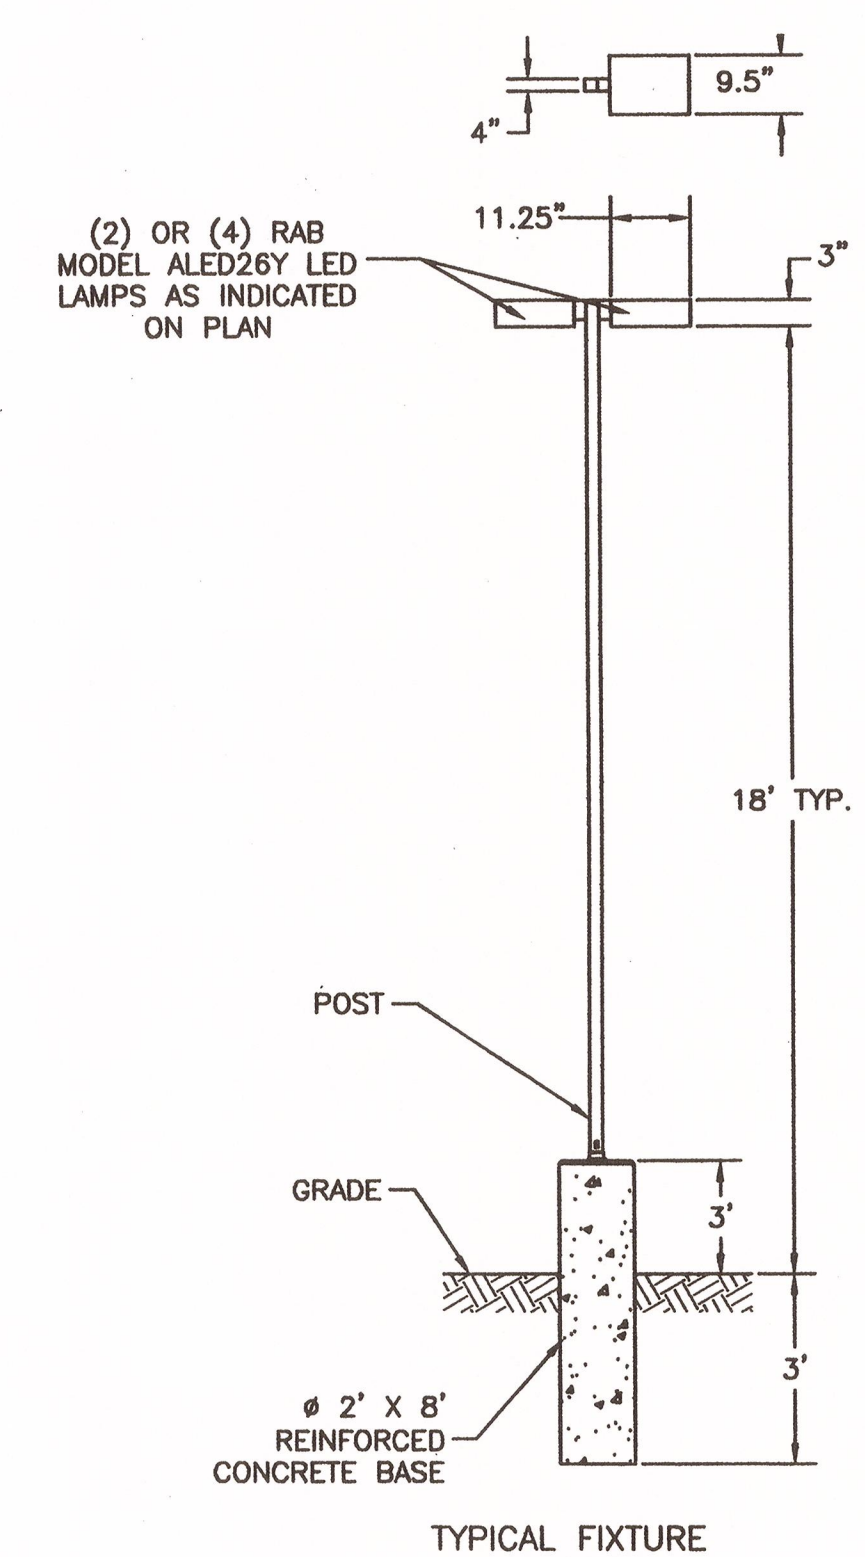

**2 PARKING POLE MOUNTED LIGHT DETAIL**  
RAB LIGHTING LED LAMP MODEL#: ALED26Y

**SPA SEPTIC FLOW SUMMARY**

| EXISTING CAPACITY | PROPOSED FLOW                         |
|-------------------|---------------------------------------|
| 1,342 GPD         |                                       |
|                   | 11 TREATMENT ROOMS @ 75 GPD = 825 GPD |
|                   | 13 EMPLOYEES @ 12 GPD = 156 GPD       |
|                   | EXISTING 1 BEDROOM DWELLING = 110 GPD |
|                   | <b>1,091 GPD</b>                      |

**NOTES:**  
1. EXISTING BUILDINGS 1 THRU 5 ARE CURRENTLY CONNECTED TO MUNICIPAL SEWER SYSTEM.

*This plan is submitted to by RB on 1/6/14 and has been previously approved. The footprint for the proposed SPA Expansion has changed and applying for approval.*

| MAP REVISION DATES |                                  |     |
|--------------------|----------------------------------|-----|
| DATE               | REVISION                         | BY  |
| 12/23/13           | LIMIT OF DISTURBANCE, SILT FENCE | NBS |
|                    |                                  |     |
|                    |                                  |     |
**SITE PLAN**  
OF  
**BUTTERMILK FALLS INN AND SPA**  
SITUATE - 220 NORTH ROAD  
TOWN OF MARLBOROUGH  
ULSTER COUNTY, NEW YORK  
NOVEMBER 21, 2013

Scale: 1" = 30'

**MEDENBACH & EGGERS**  
CIVIL ENGINEERING & LAND SURVEYING, P.C.  
STONE RIDGE, NEW YORK (845) 887-0047 www.mecels.com

*Barry Medenbach*  
BARRY MEDENBACH, P.E.  
NEW YORK LIC. NO. 60142

**Dig Safely.**  
New York  
Call Before You Dig  
Wait The Required Time  
Confirm Utility Response  
Respect The Marks  
Dig With Care  
**800-962-7962**  
www.digsafelynewyork.com