


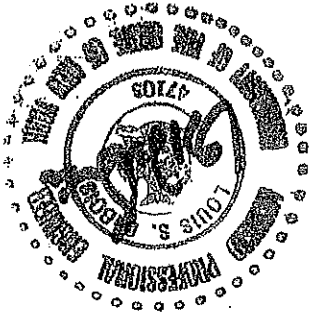


PROPOSED DRIVEWAY LAYOUT
TOP SEED LANDSCAPE & DESIGN
1939 ROUTE 9W
MILTON, NEW YORK
TN OF MARLBORO 103.1-1-18

SCALE
AS SPECIFIED
DRAWN BY
LSD
APPROVED
LSD

LOUIS S. DUBOIS, P.E.
116 VINEYARD AVENUE
HIGHLAND, NEW YORK
(845) 691-2247 OFFICE
(845) 691-6515 FAX
(845) 224-7102 CELL
louisdubois@optimum.net

DATE
3/29/2019
REVISED
10-7-2019
DRAWING
HWP
DRIVEWAY LAYOUT

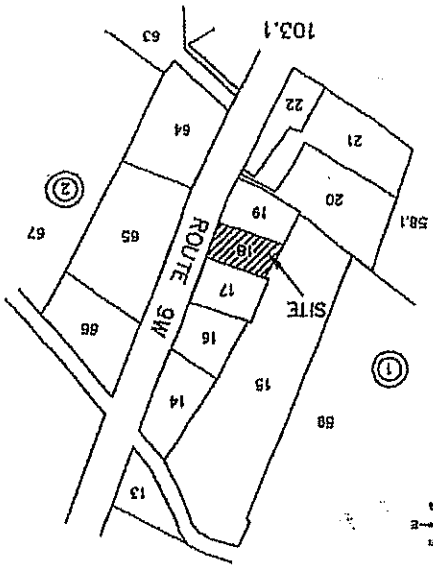

AREA MAP 1"=300'

PROPERTY INFORMATION
BOOK AND PAGE:
SECTION-BLOCK-LOT:
ZONING DISTRICT:
OWNER:
L. 2007 P. 2932
103.1-1-18
HD-HIGHWAY DEV. DIST.
Top Seed Landscape
Design, Inc.

NOTE: DRIVEWAY DRAINAGE WILL
SHEET FLOW TO THE SOUTH AND
WILL DRAIN INTO EXISTING ROADSIDE
SWALE TO THE SOUTH



NO DRIVEWAY ACROSS FROM SITE

MILE MARKER
9W
8603
1058

POSTED SPEED LIMIT = 55 MPH

TABLE 3 DRIVEWAY MATERIALS AND THICKNESS									
WITHIN DRIVEWAY PAVEMENT LENGTH (FT.)	THICKNESS FOR RESIDENTIAL USE	THICKNESS FOR COMMERCIAL USE	MATERIAL	THICKNESS FOR RESIDENTIAL USE	THICKNESS FOR COMMERCIAL USE	MATERIAL	THICKNESS FOR RESIDENTIAL USE	THICKNESS FOR COMMERCIAL USE	MATERIAL
1	4	6	4	4	6	4	4	6	4
2	4	6	4	4	6	4	4	6	4
DETAIL 4
DRIVEWAY PROFILE FOR CURBED HIGHWAY SECTION WITH SIDEWALK

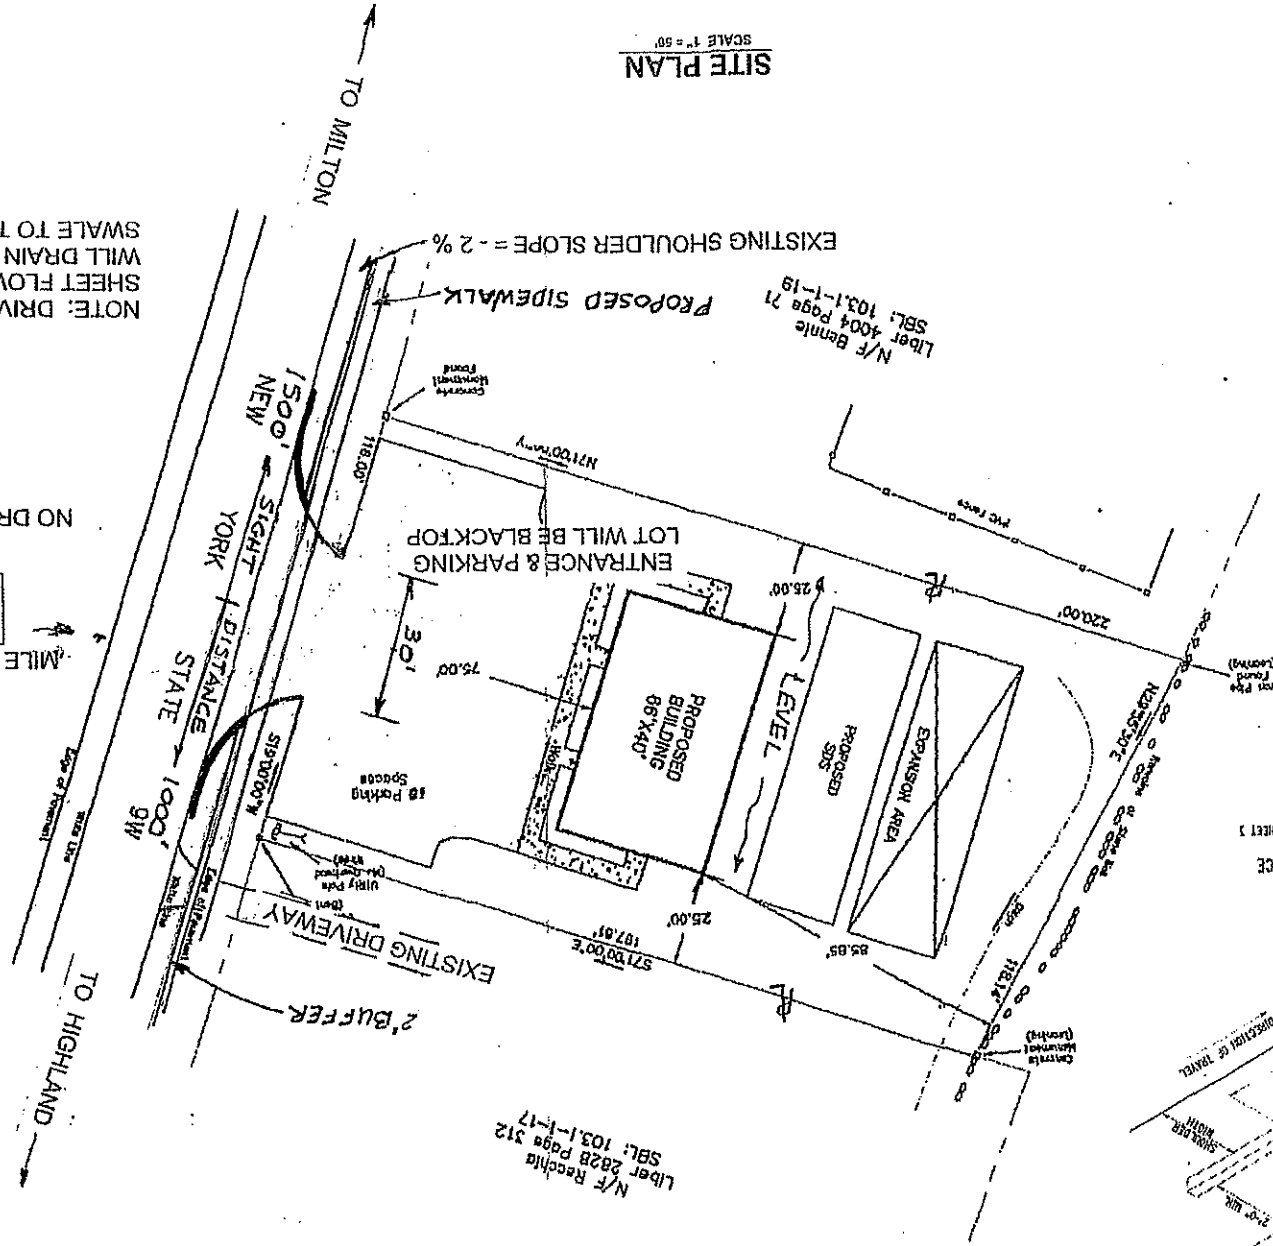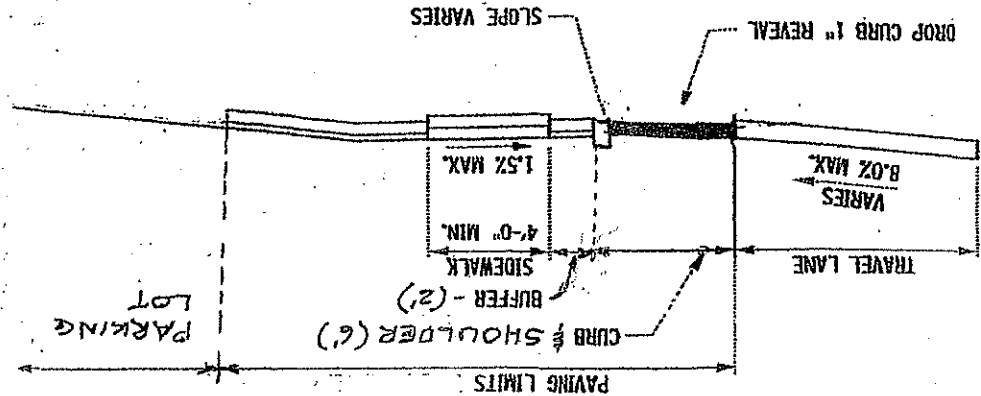

SITE PLAN
SCALE 1"=50'