



EXTERIOR ELEVATIONS
 Coded Black and White Elevations

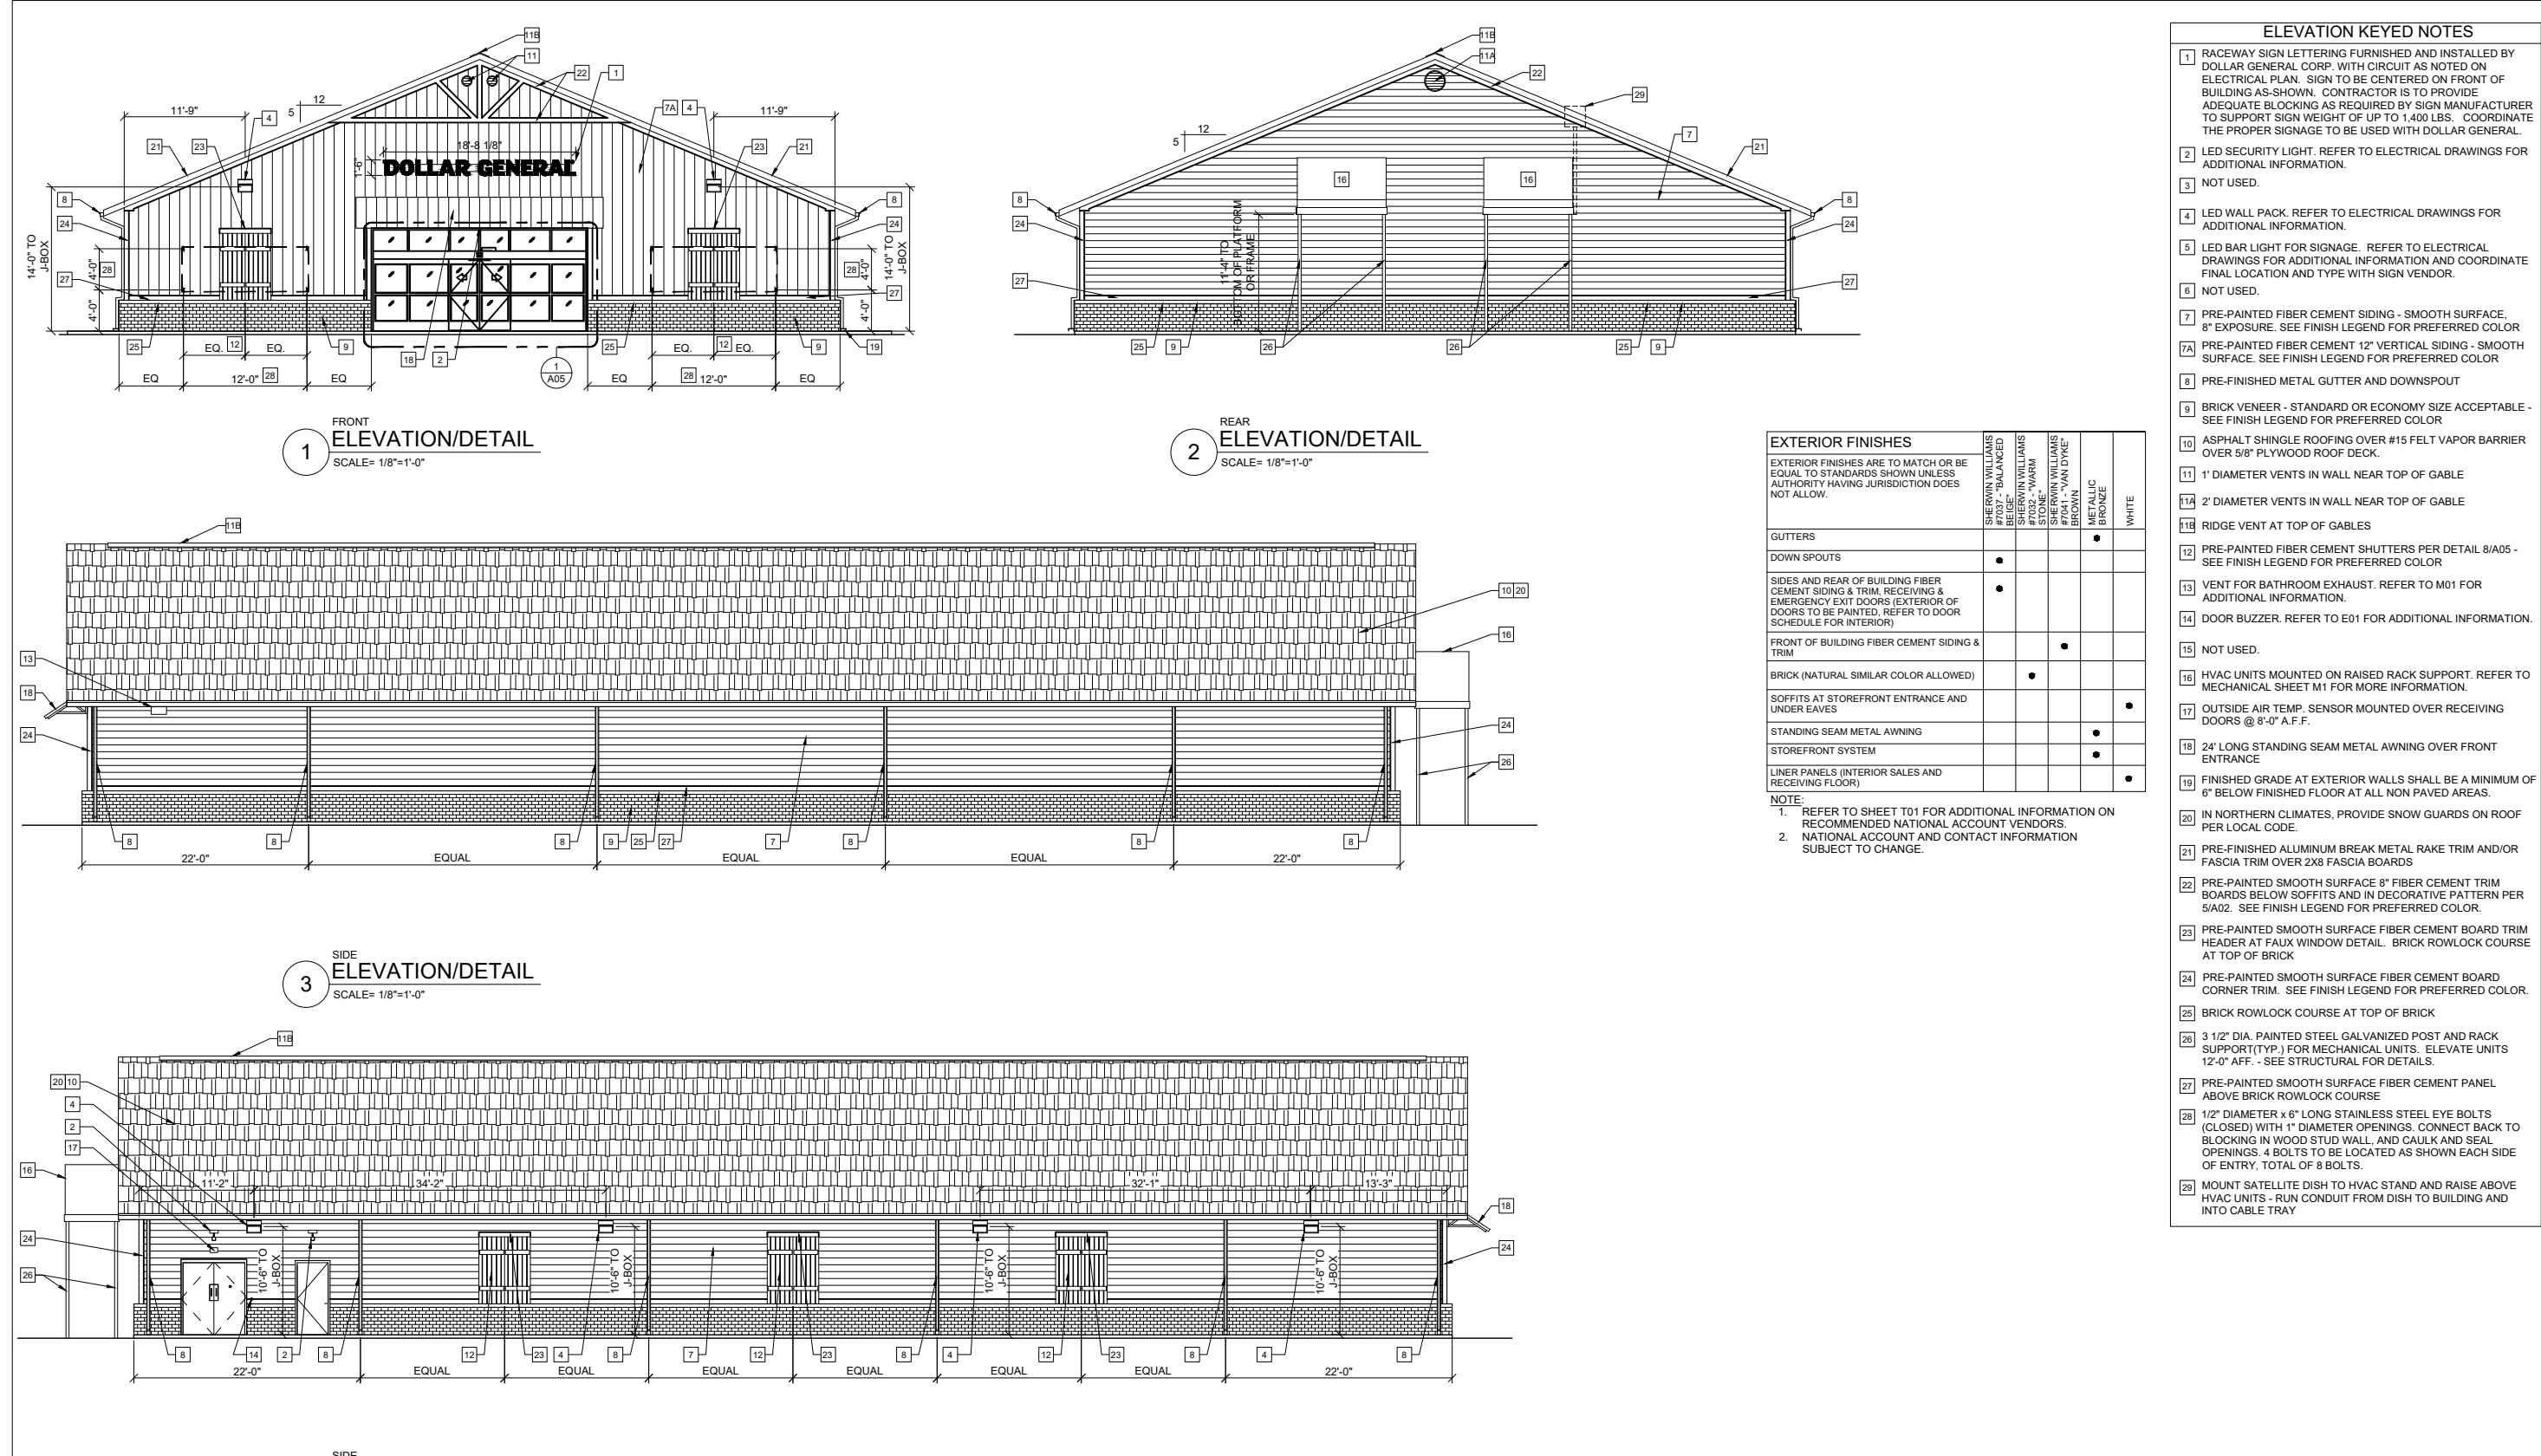

EXTERIOR ELEVATIONS
Rendered Elevations



2 FRONT ELEVATION (WEST)

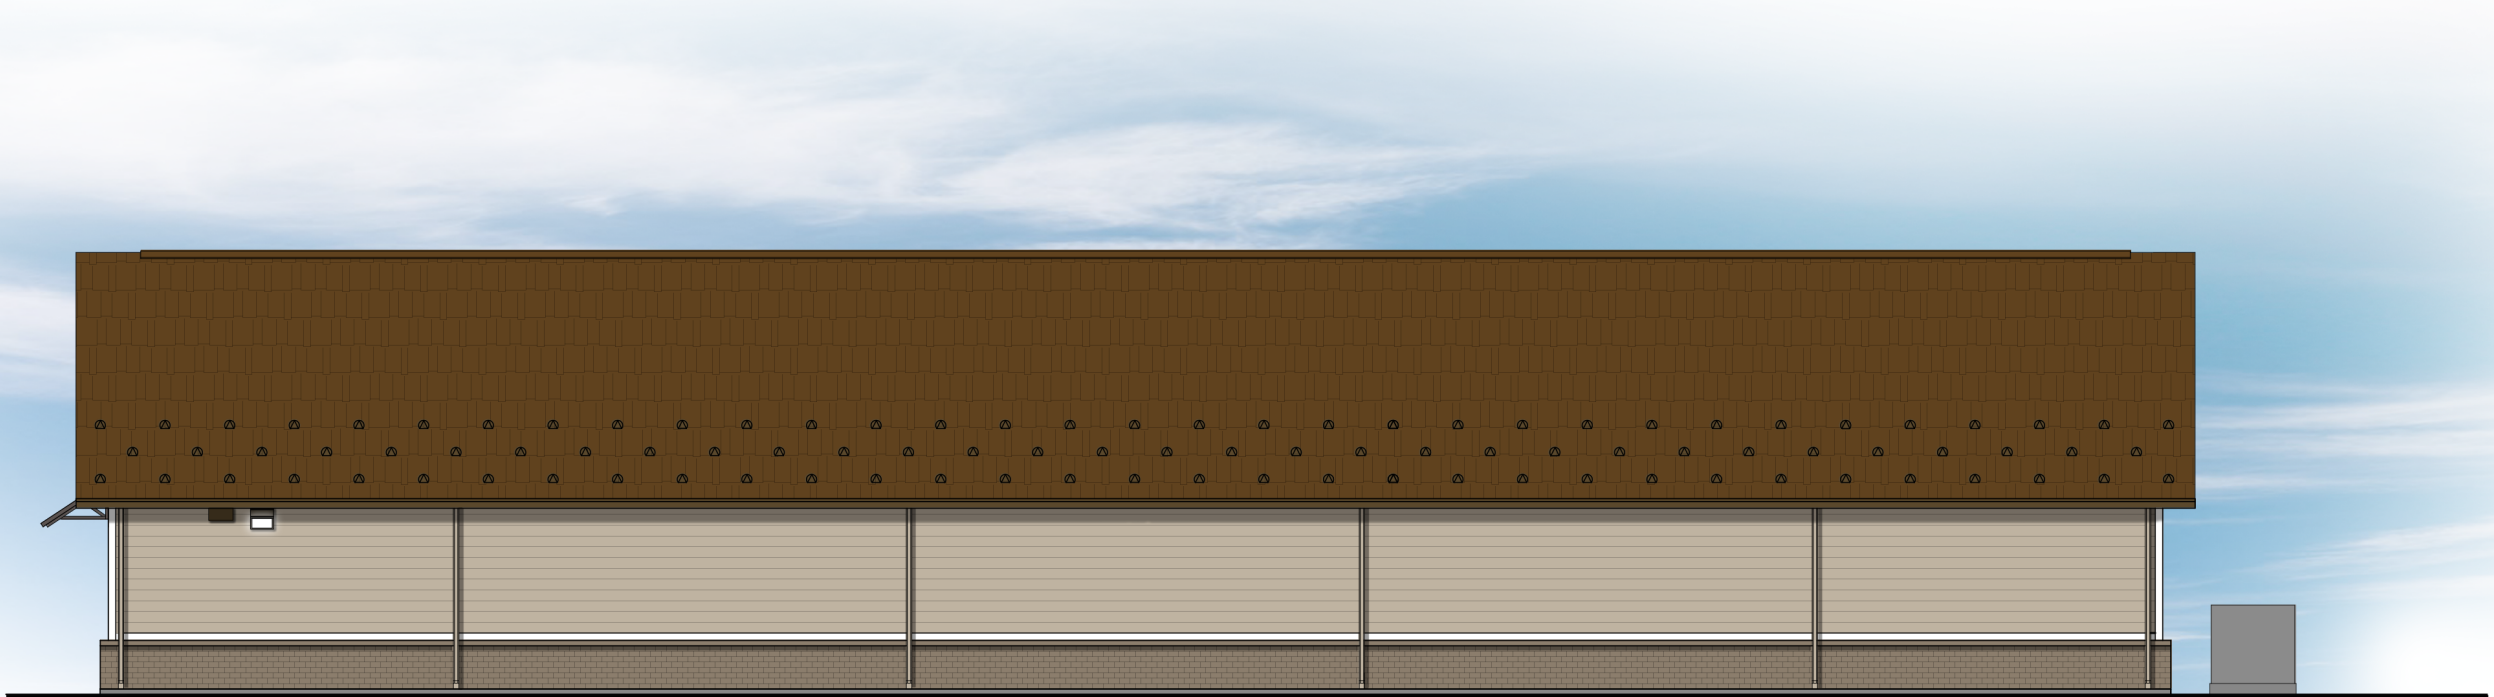

1 RIGHT ELEVATION (SOUTH)

EXTERIOR ELEVATIONS
Rendered Elevations



2 REAR ELEVATION (EAST)
SCALE= 1/8"=1'-0"



1 LEFT ELEVATION (NORTH)