


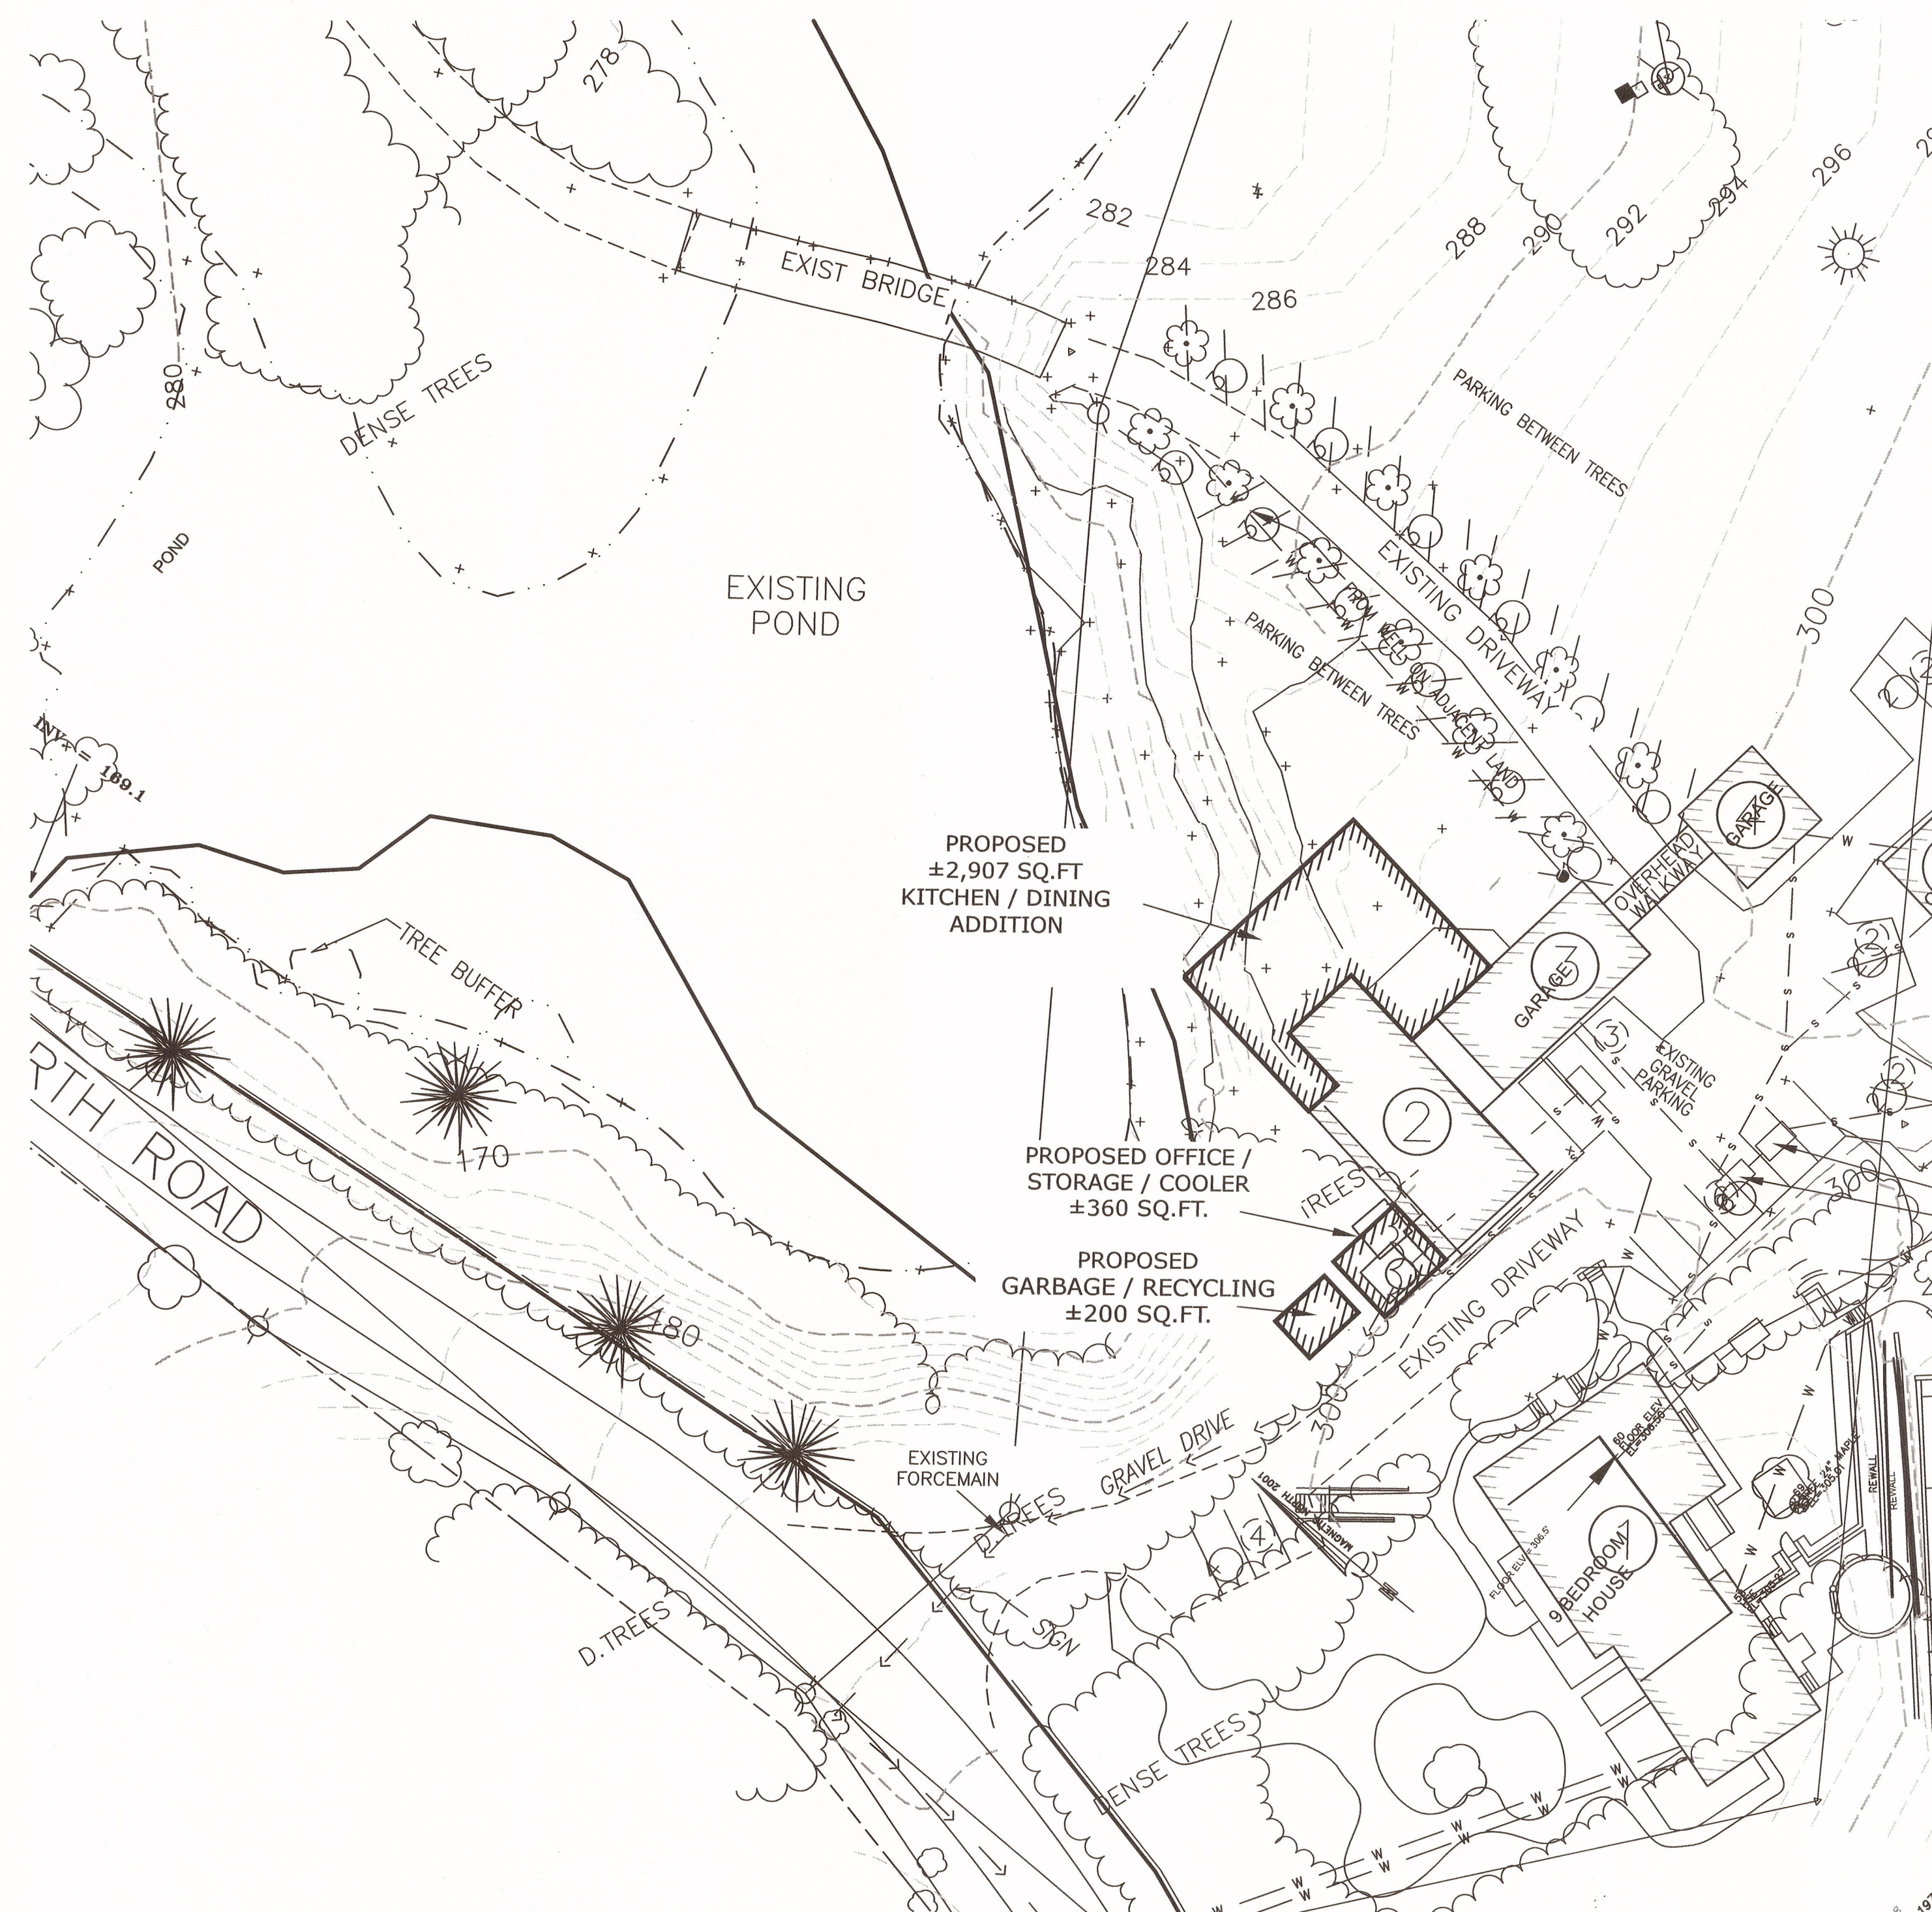


NOTES:

MAP REVISION DATES		
DATE	REVISION	BY
12/23/13	LIMIT OF DISTURBANCE, SILT FENCE	NBS
02/21/19	UPDATE EXISTING CONDITIONS and SPA EXPANSION DESIGN	TPFK
07/16/19	REVISED AS PER PLANNING BOARD MEETING OF 15 JUNE 19	TPFK
07/30/19	ADDED 1,500 GAL. SEPTIC TANK DETAIL PER UCHD REQUEST	TPFK
25 JUNE 21	ADDED PROPOSED ADDITION TO KITCHEN / DINING AREAS	TPFK

SITE PLAN OF HENRY'S FARM TO TABLE EXPANSION

SITUATE - 220 NORTH ROAD
TOWN OF MARLBOROUGH
ULSTER COUNTY, NEW YORK
NOVEMBER 21, 2013

 

Scale: 1" = 30'

Scale: 1" = 30'

MEDENBACH & EGGERS
CIVIL ENGINEERING & LAND SURVEYING, P.C.
STONE RIDGE, NEW YORK (845) 687-0047 www.mecels.com

Barry Medenbach

BARRY MEDENBACH, P.E.
NEW YORK Lic. No. 00142

C-10
2 OF
Page 10

**Dig Safely.
New York**

- Call Before You Dig
- Wait The Required Time
- Confirm Utility Response
- Respect The Marks
- Dig With Care

800-962-7962
www.digsafelynewyork.com

C-101
2 OF 2
03 102