


NEW 5' x 5' REINFORCED CONCRETE
LANDING & STEPS (4 OR 5 RISERS
AS REQUIRED FOR 7" MAX. RISERS)

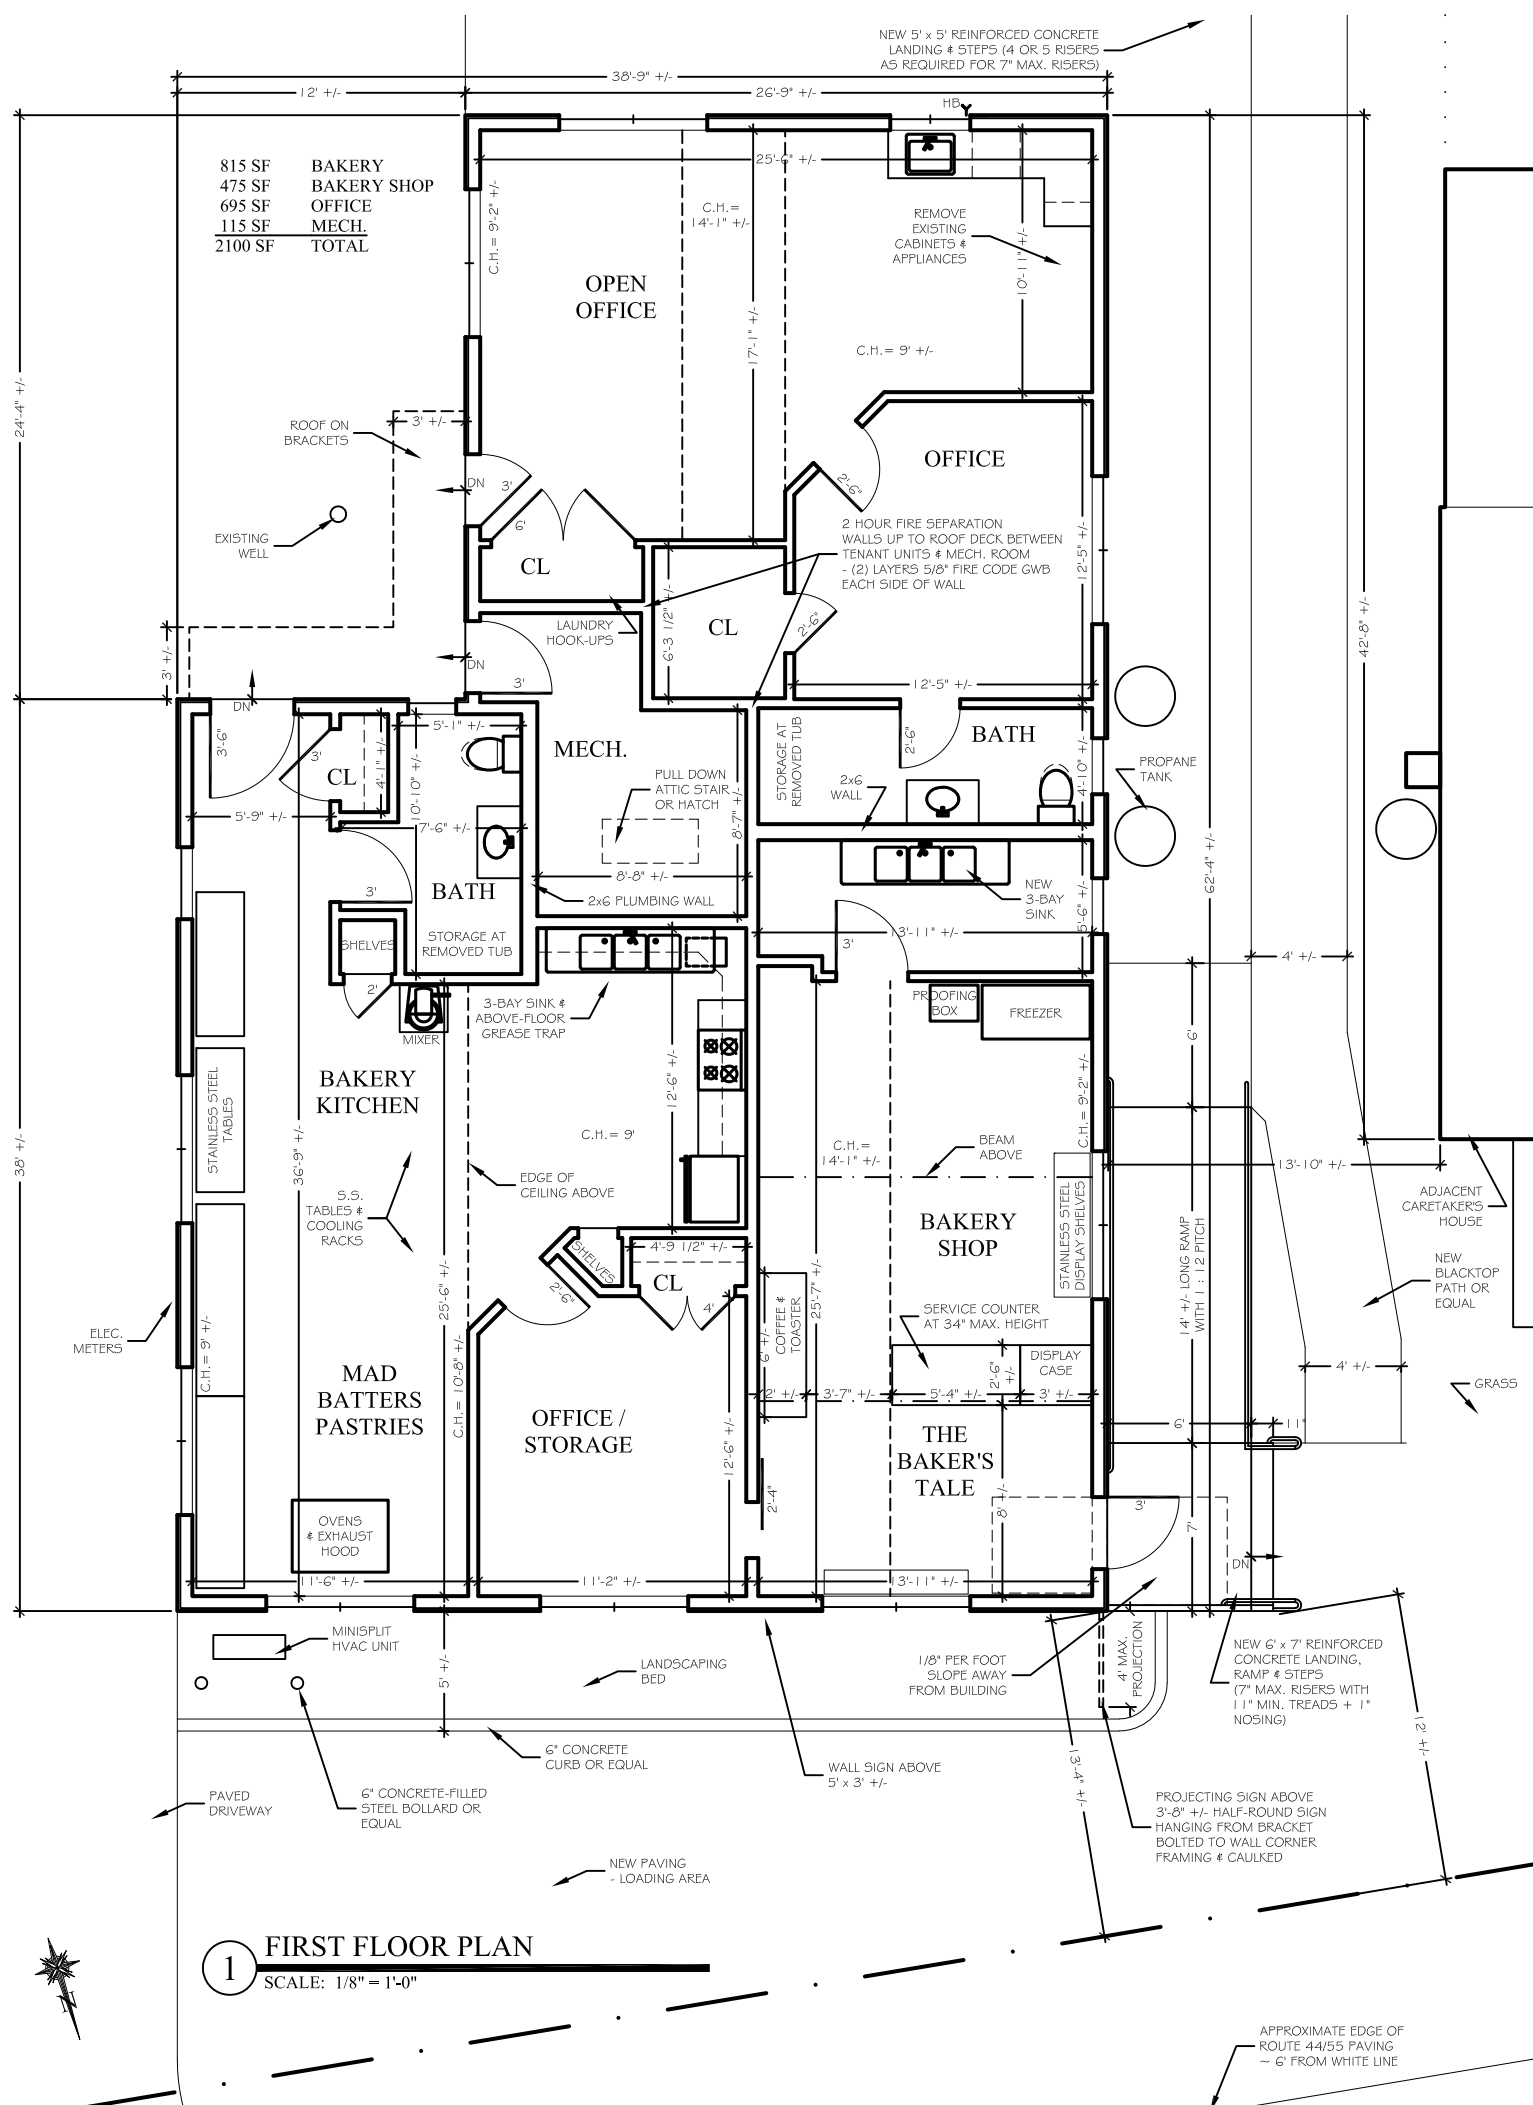

1 FIRST FLOOR PLAN
SCALE: 1/8" = 1'-0"

SCALE: 1/8" = 1'-0"

APPROXIMATE EDGE OF
— ROUTE 44/55 PAVING
~ 6' FROM WHITE LINE