



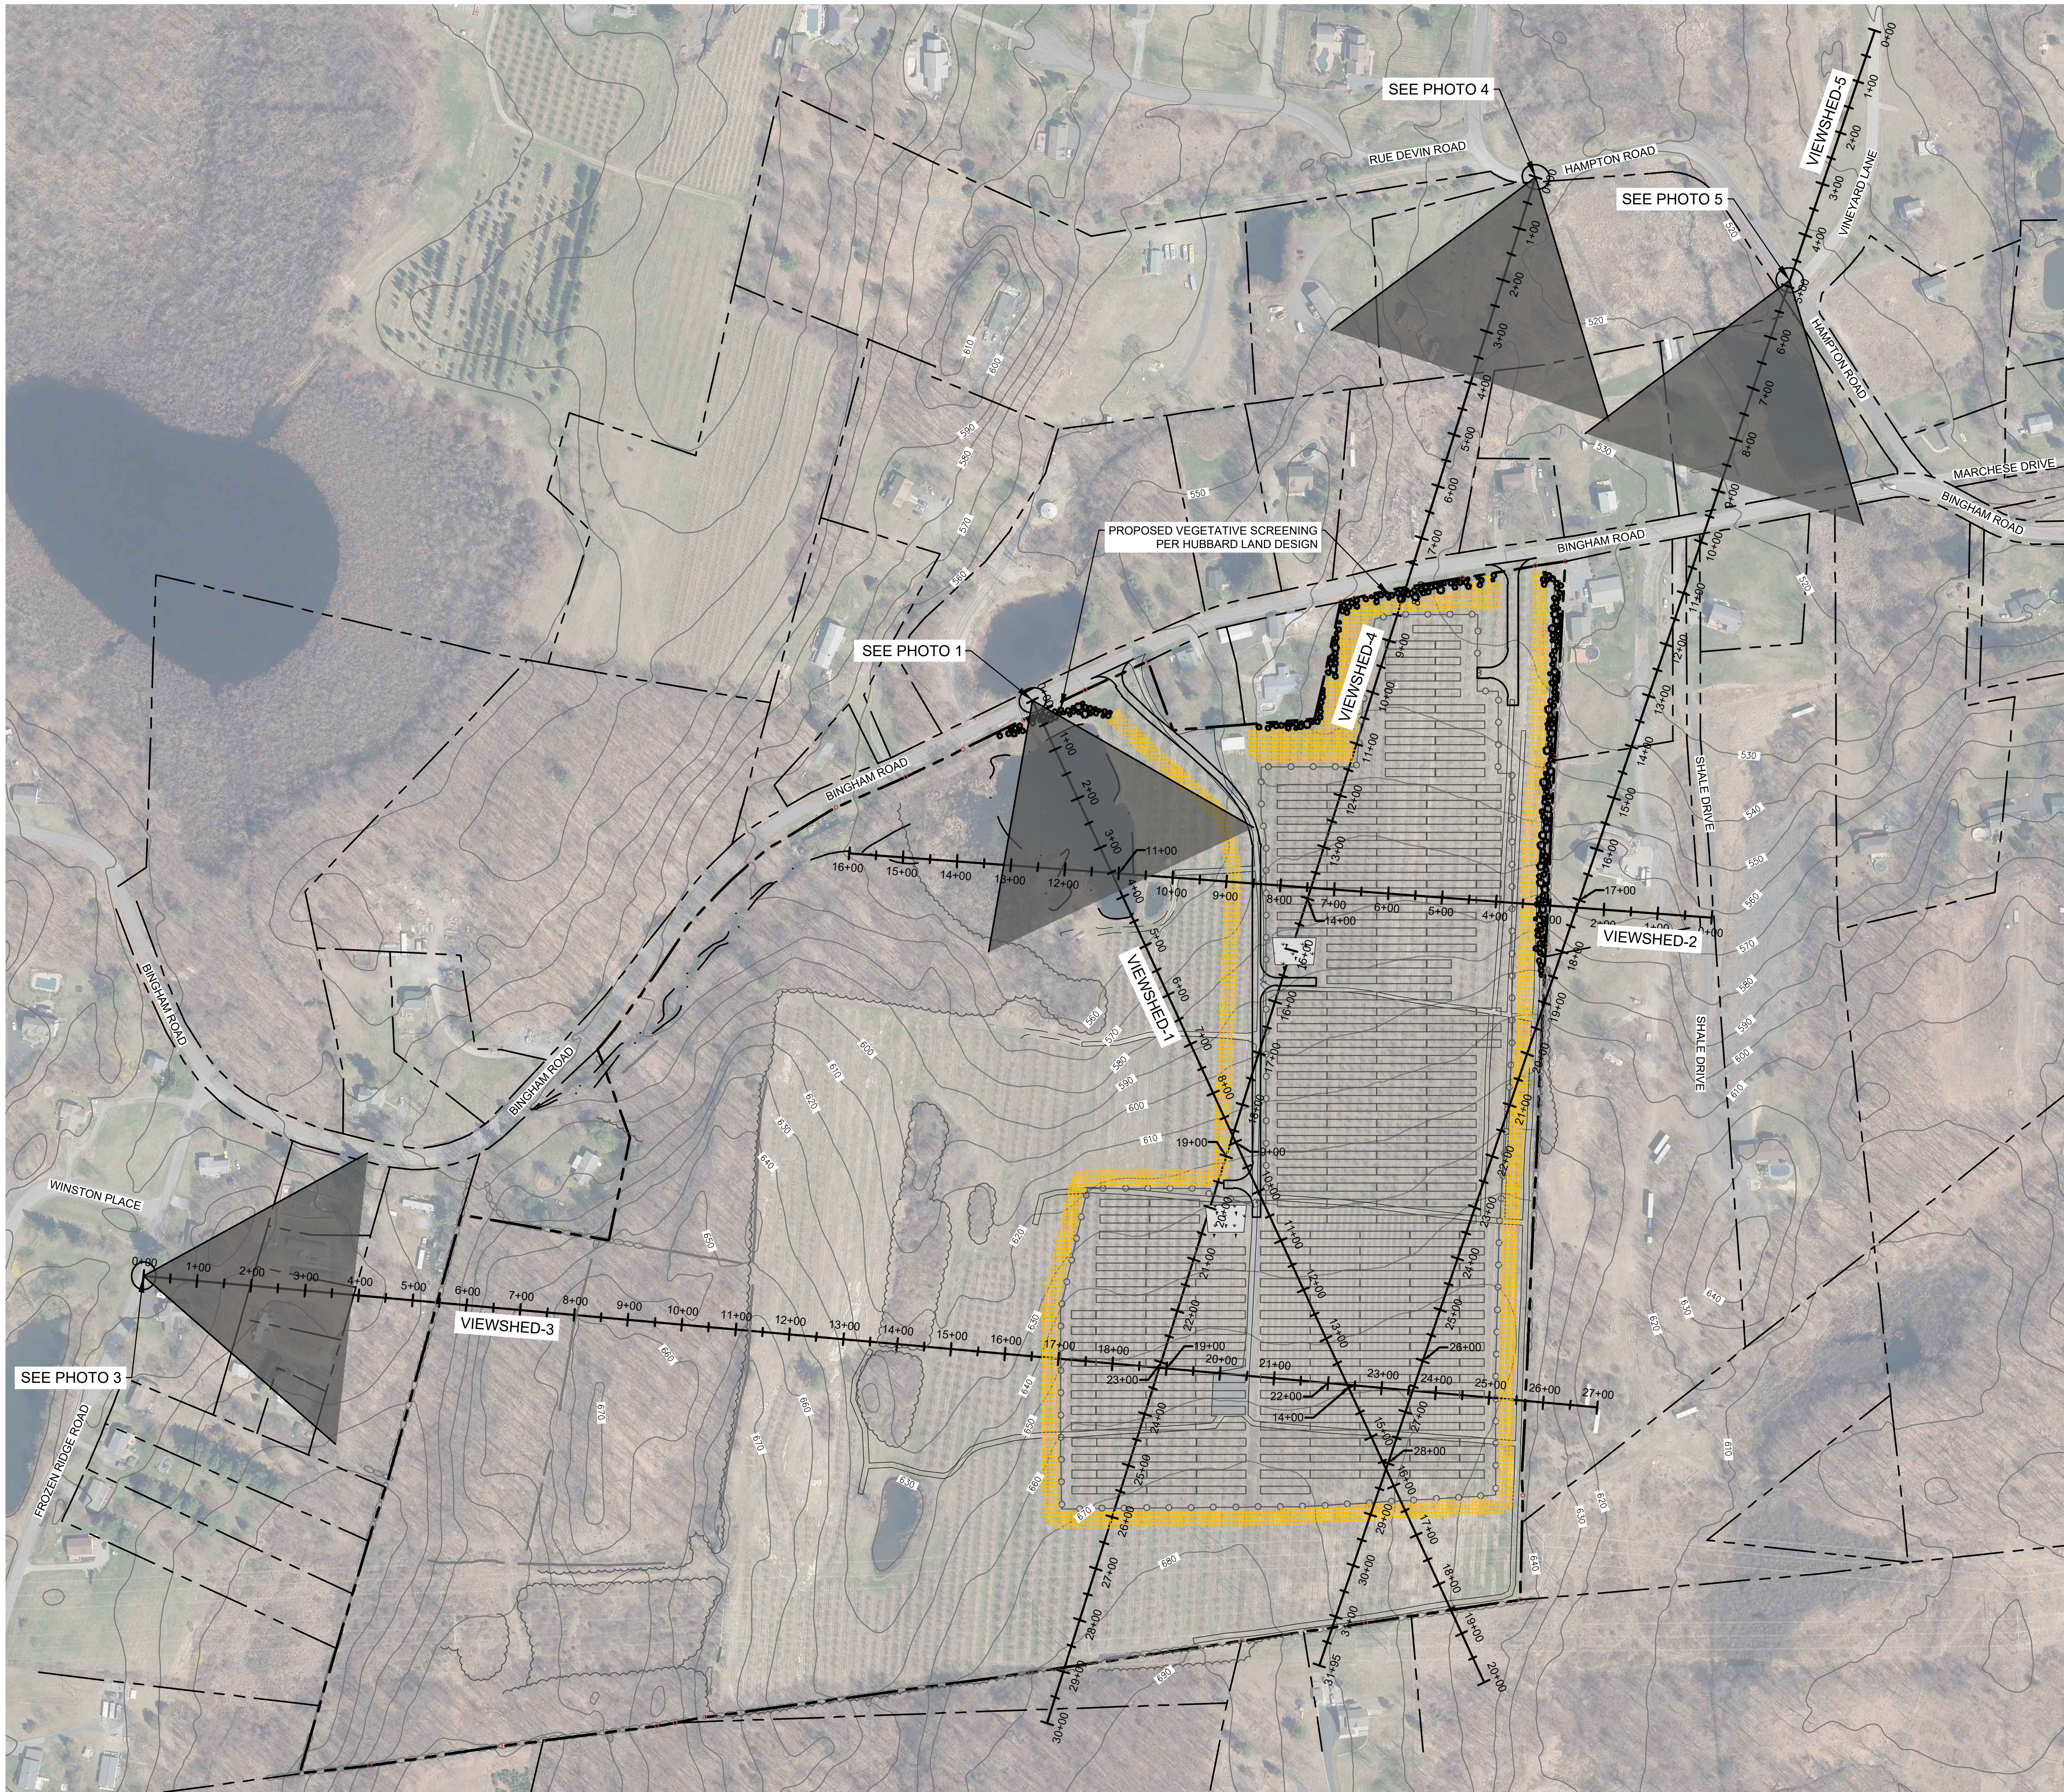


VIEWSHED ALIGNMENT MAP
SCALE: 1"=150'

- SITE PLAN NOTES:
1. ORTHOGRAPHIC IMAGERY DOWNLOADED FROM NYS GIS CLEARINGHOUSE. IMAGERY PUBLISHED SEPTEMBER 2023, ACCESSED BY C&A NOVEMBER 2023.
 2. TOPOGRAPHIC CONTOURS DOWNLOADED FROM ULSTER COUNTY GIS DATABASE IN AUGUST 2023. CONTOUR DATA FROM 2014.
 3. EXISTING SITE FEATURES SUCH AS BUILDING LOCATIONS, DRIVEWAYS, ROADS, OVERHEAD UTILITIES, AND TREELINES ESTIMATED FROM ORTHOGRAPHIC IMAGERY.

LEGEND

- EXISTING PROPERTY LINE
- EXISTING/PROPOSED FENCE
- EXISTING/PROPOSED DRIVEWAY
- PROPOSED PHOTOVOLTAIC MODULES
- EXISTING/PROPOSED TREELINE
- PROPOSED SCREENING STRIP HATCH

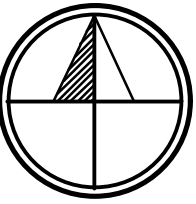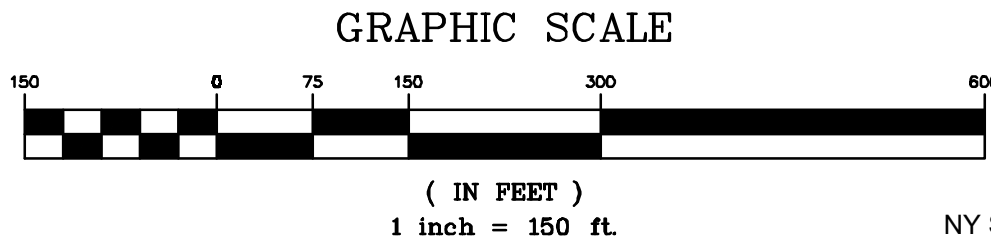

NAD 83
NY STATE PLANE EAST ZONE

2	REVISED PER LAYOUT UPDATE & PB COMMENT	9/6/24	DPB
1	UPDATES PER PLANNING BOARD COMMENT	7/3/24	TSB
REV #	DESCRIPTION	DATE	BY

ELP MARLBOROUGH SOLAR
335 BINGHAM ROAD
TOWN OF MARLBOROUGH ULSTER COUNTY, NY

VIEWSHED ANALYSIS - SHEET 1

CRAWFORD & ASSOCIATES
ENGINEERING & LAND SURVEYING, PC
4411 Route 9, Suite 200, Hudson New York 12534 tel: (518) 828-2700
www.crawfordandassociates.com fax: (518) 828-2723


© COPYRIGHT

DRAFT
NOT FOR
CONSTRUCTION

IT IS A VIOLATION OF THE NEW YORK
STATE EDUCATION LAW FOR ANY PERSON
TO ALTER THESE DOCUMENTS IN ANY WAY,
UNLESS ACTING UNDER THE DIRECTION OF
A LICENSED PROFESSIONAL ENGINEER.

DATE 7/1/2024	DRAWN BY: TSD/DPB	FILE WORK\4996.26 Marlborough\DWG\Visual Analysis\4996.26 Visual Analysis.dwg	C&A JOB# 4996.26	DRAWING: SK-1
SCALE AS SHOWN	CHECKED BY: ETY	APPROVED BY: CJK		

VIEWSHED 1 - PROFILE

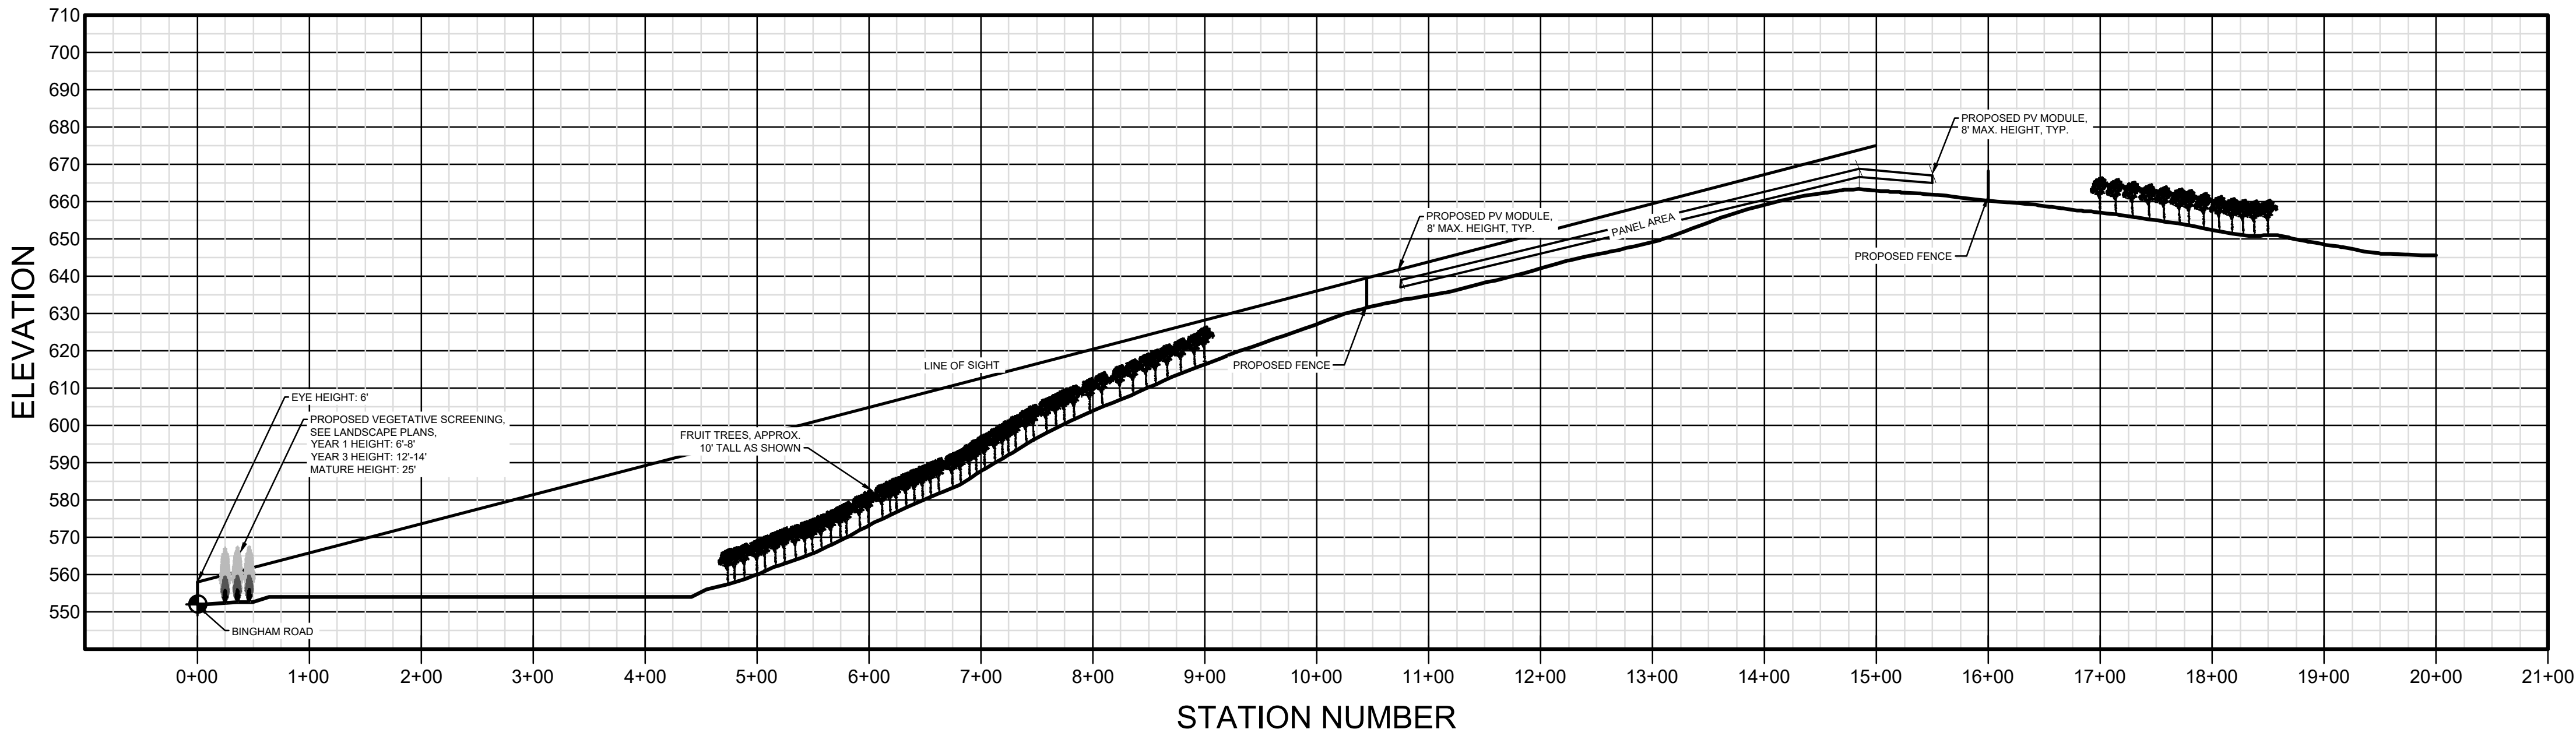

VIEWSHED 2 - PROFILE


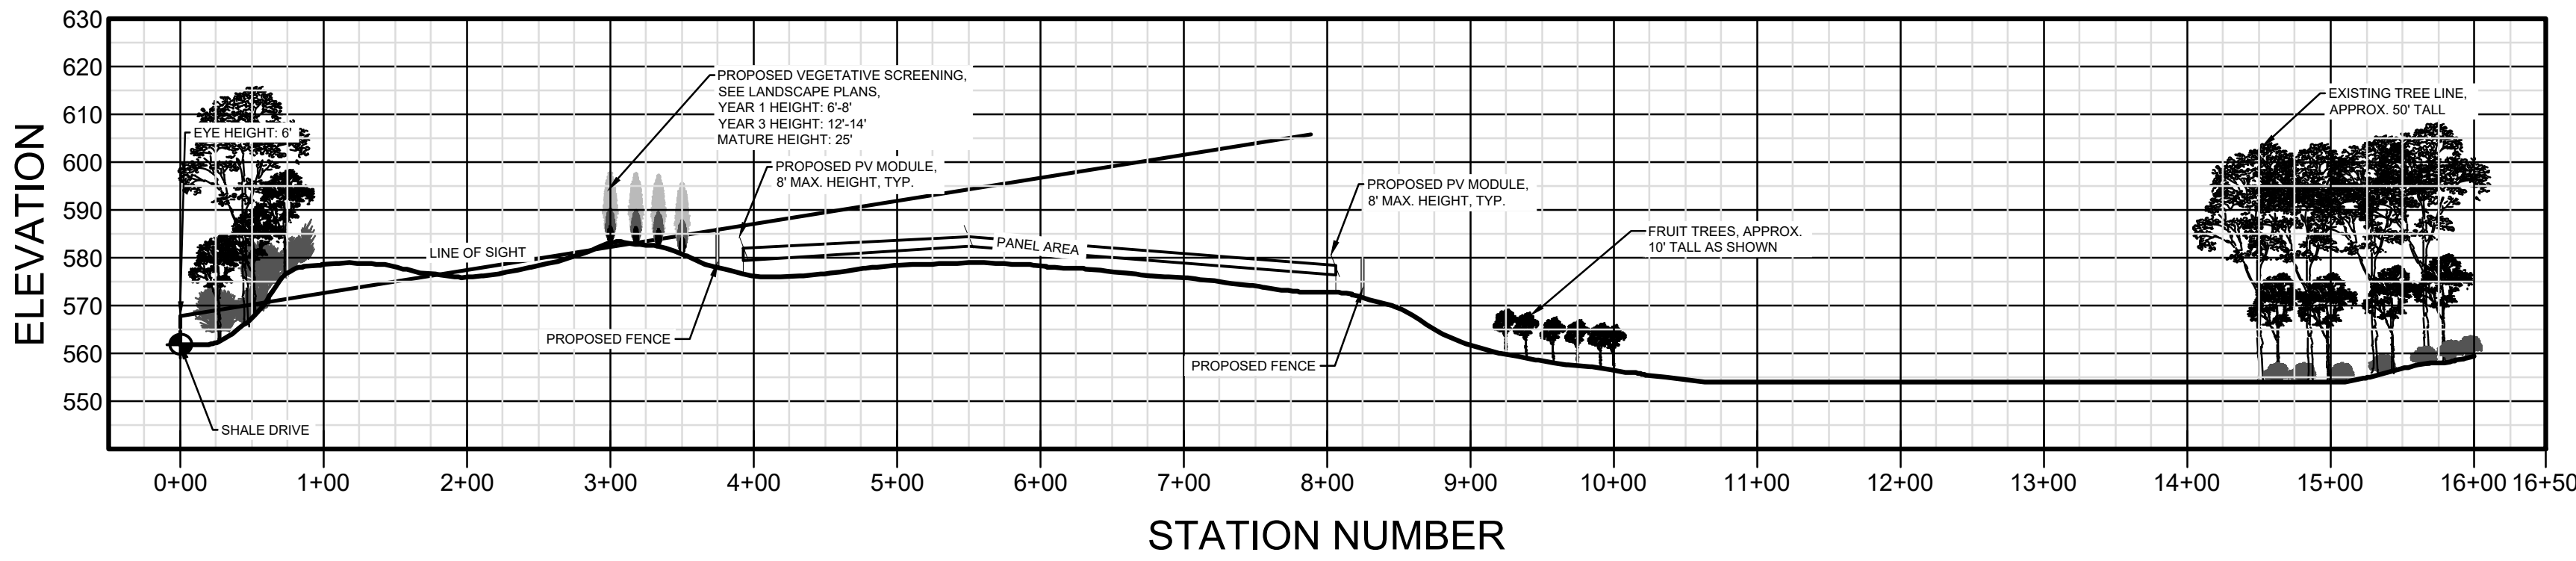


PHOTO - VIEWSHED 1
SCALE: NTS

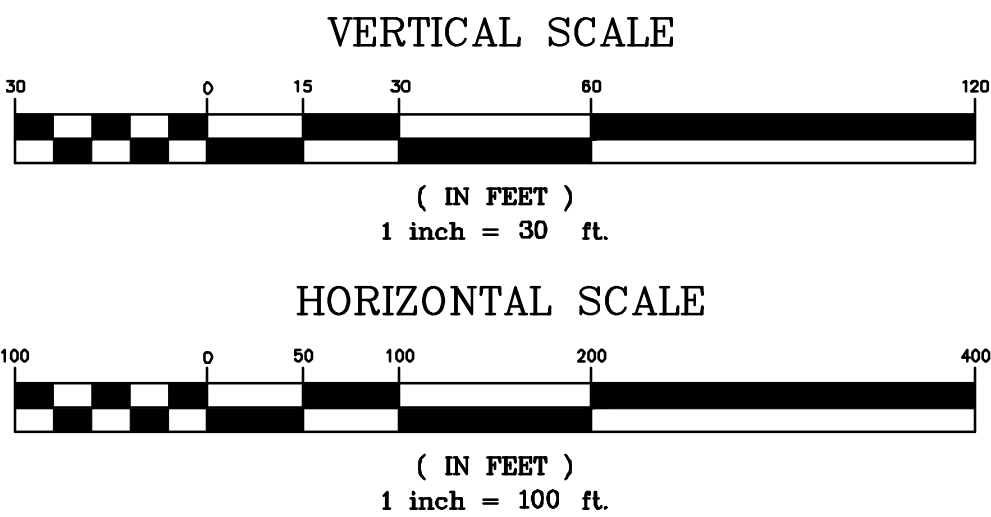


DRAFT
NOT FOR
CONSTRUCTION

IT IS A VIOLATION OF THE NEW YORK
STATE EDUCATION LAW FOR ANY PERSON
TO ALTER THESE DOCUMENTS IN ANY WAY,
UNLESS ACTING UNDER THE DIRECTION OF
A LICENSED PROFESSIONAL ENGINEER.

2	REVISED PER LAYOUT UPDATE & PB COMMENT	9/6/24	DPB
1	UPDATES PER PLANNING BOARD COMMENT	7/3/24	TSB
REV #	DESCRIPTION	DATE	BY
ELP MARLBOROUGH SOLAR 335 BINGHAM ROAD TOWN OF MARLBOROUGHULSTER COUNTY, NY			
VIEWSHED ANALYSIS - SHEET 2			
CRAWFORD & ASSOCIATES ENGINEERING & LAND SURVEYING, PC 4411 Route 9, Suite 200, Hudson New York 12534 tel: (518) 828-2700 www.crawfordandassociates.com fax: (518) 828-2723 © COPYRIGHT			
DATE 7/1/2024	DRAWN BY: TSD/DPB	12:100K\4996.26 Marlborough\DWG\Visual Analysis\4996.26 Visual Analysis.dwg	
SCALE AS SHOWN	CHECKED BY: ETY	C&A JOB# 4996.26	DRAWING: SK-2
APPROVED BY: CJK			

VIEWSHED 3 - PROFILE

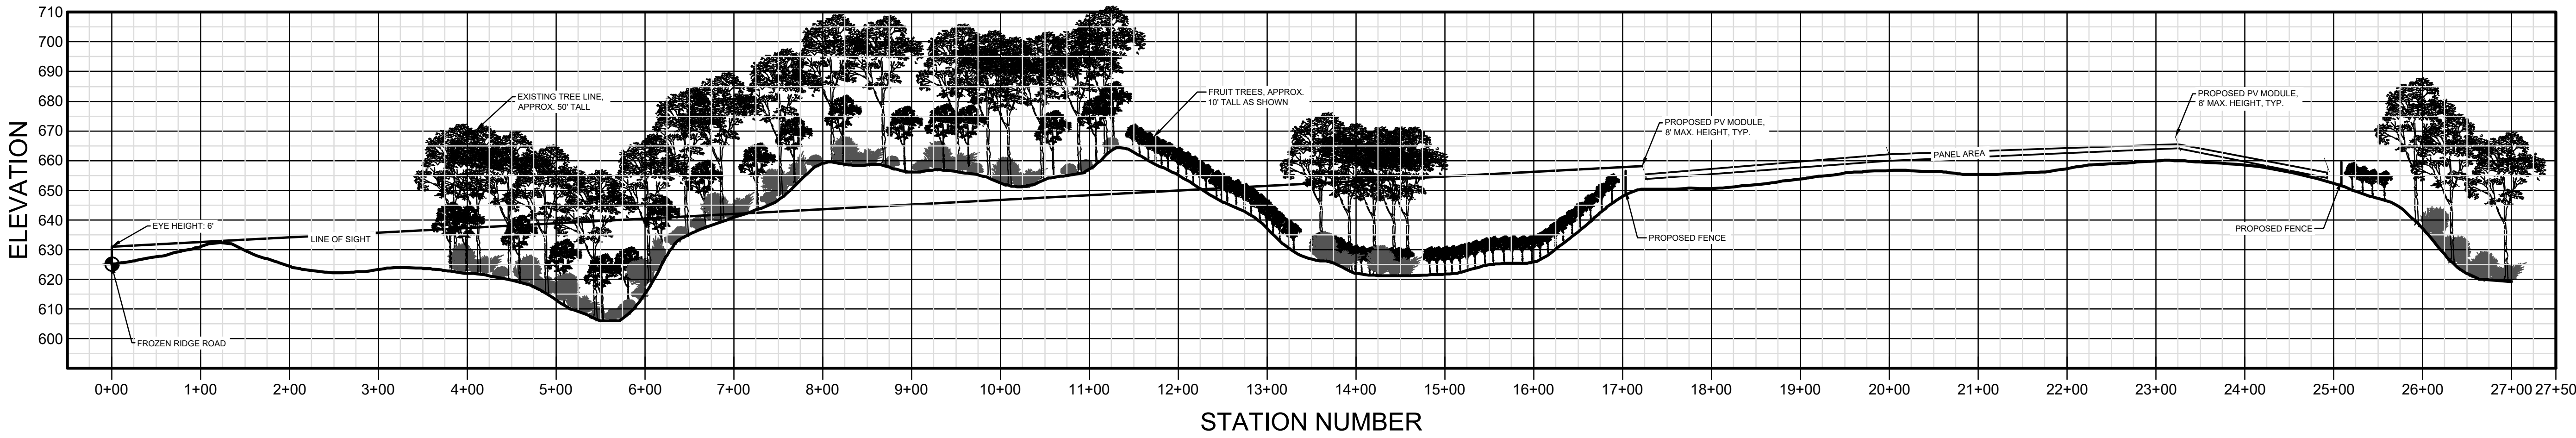

VIEWSHED 4 - PROFILE


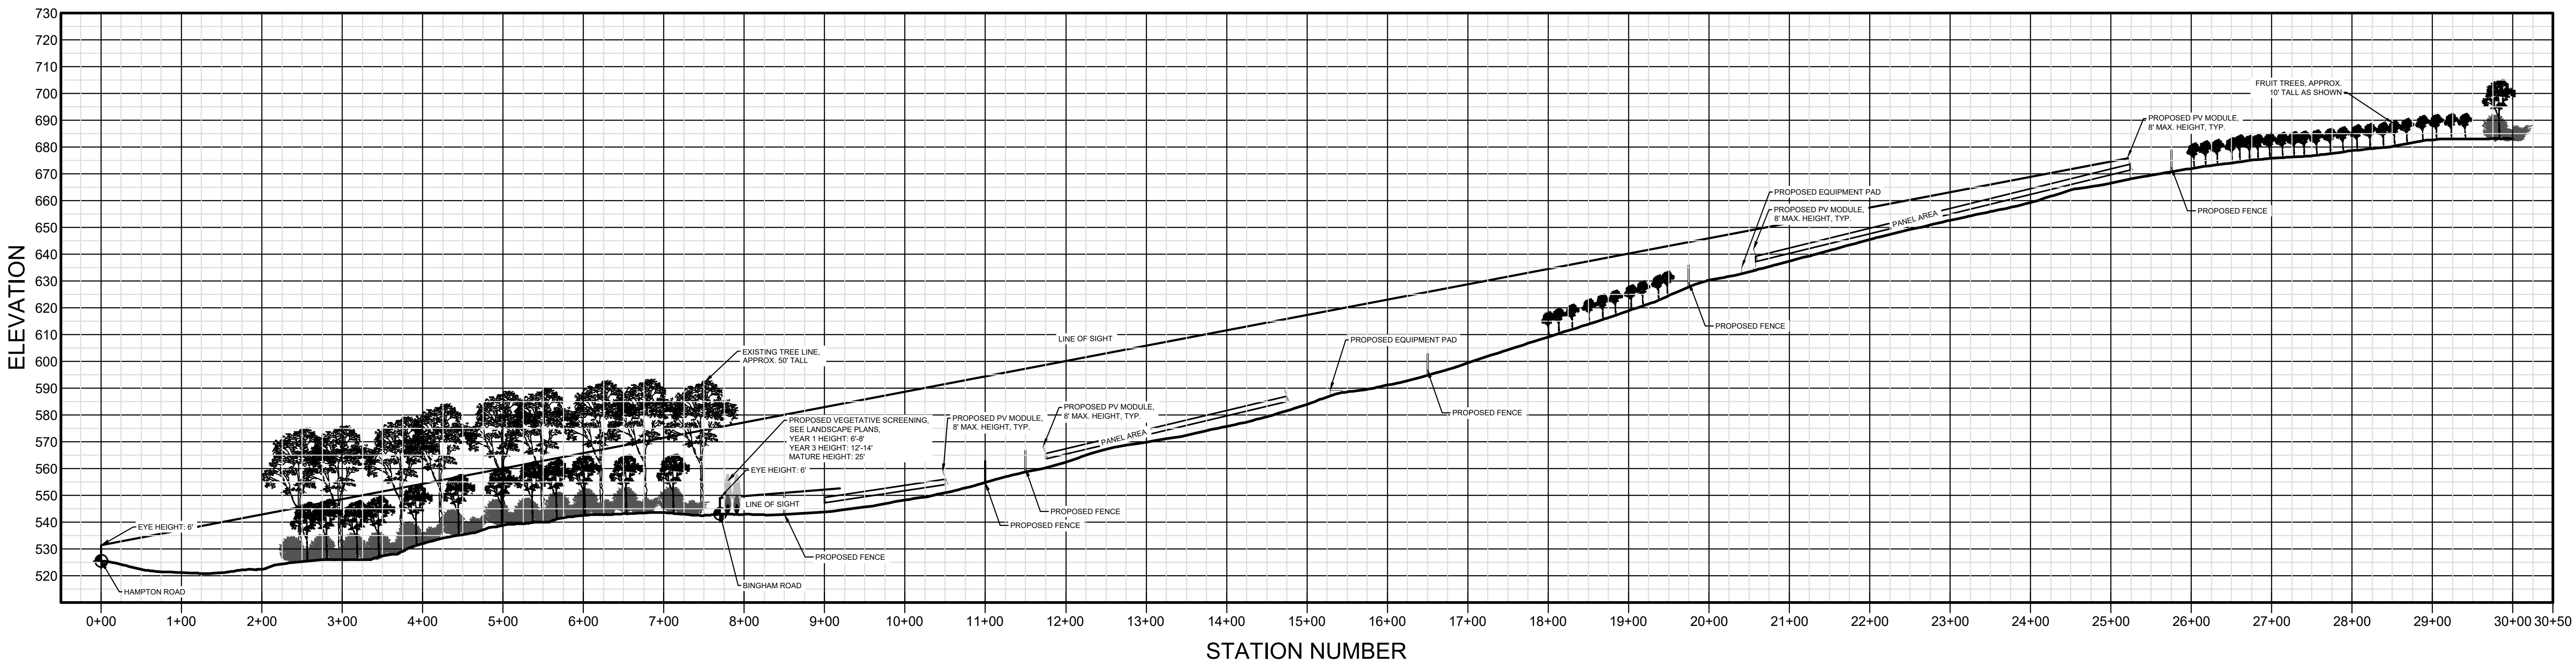


PHOTO - VIEWSHED 3
SCALE: NTS



PHOTO - VIEWSHED 4
SCALE: NTS

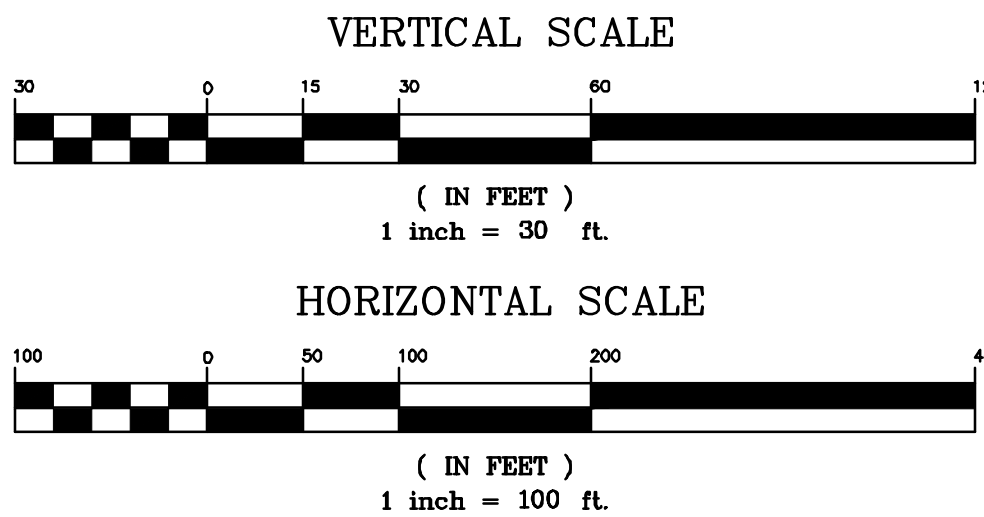

DRAFT
NOT FOR
CONSTRUCTION

IT IS A VIOLATION OF THE NEW YORK
STATE EDUCATION LAW FOR ANY PERSON
TO ALTER THESE DOCUMENTS IN ANY WAY,
UNLESS ACTING UNDER THE DIRECTION OF
A LICENSED PROFESSIONAL ENGINEER.

2	REVISED PER LAYOUT UPDATE & PB COMMENT	9/6/24	DPB
1	UPDATES PER PLANNING BOARD COMMENT	7/3/24	TSB
REV #	DESCRIPTION	DATE	BY
ELP MARLBOROUGH SOLAR 335 BINGHAM ROAD TOWN OF MARLBOROUGHULSTER COUNTY, NY			
VIEWSHED ANALYSIS - SHEET 3			
CRAWFORD & ASSOCIATES ENGINEERING & LAND SURVEYING, PC 4411 Route 9, Suite 200, Hudson New York 12534 tel: (518) 828-2700 www.crawfordandassociates.com fax: (518) 828-2723 © COPYRIGHT			
DATE 7/1/2024	DRAWN BY: TSD/DPB	12.1 WORK\4996.26 Marlborough\DMG\Visual Analysis\4996.26 Visual Analysis.dwg	
SCALE AS SHOWN	CHECKED BY: ETY	C&A JOB# 4996.26	DRAWING: SK-3
APPROVED BY: CJK			

VIEWSHED 5 - PROFILE


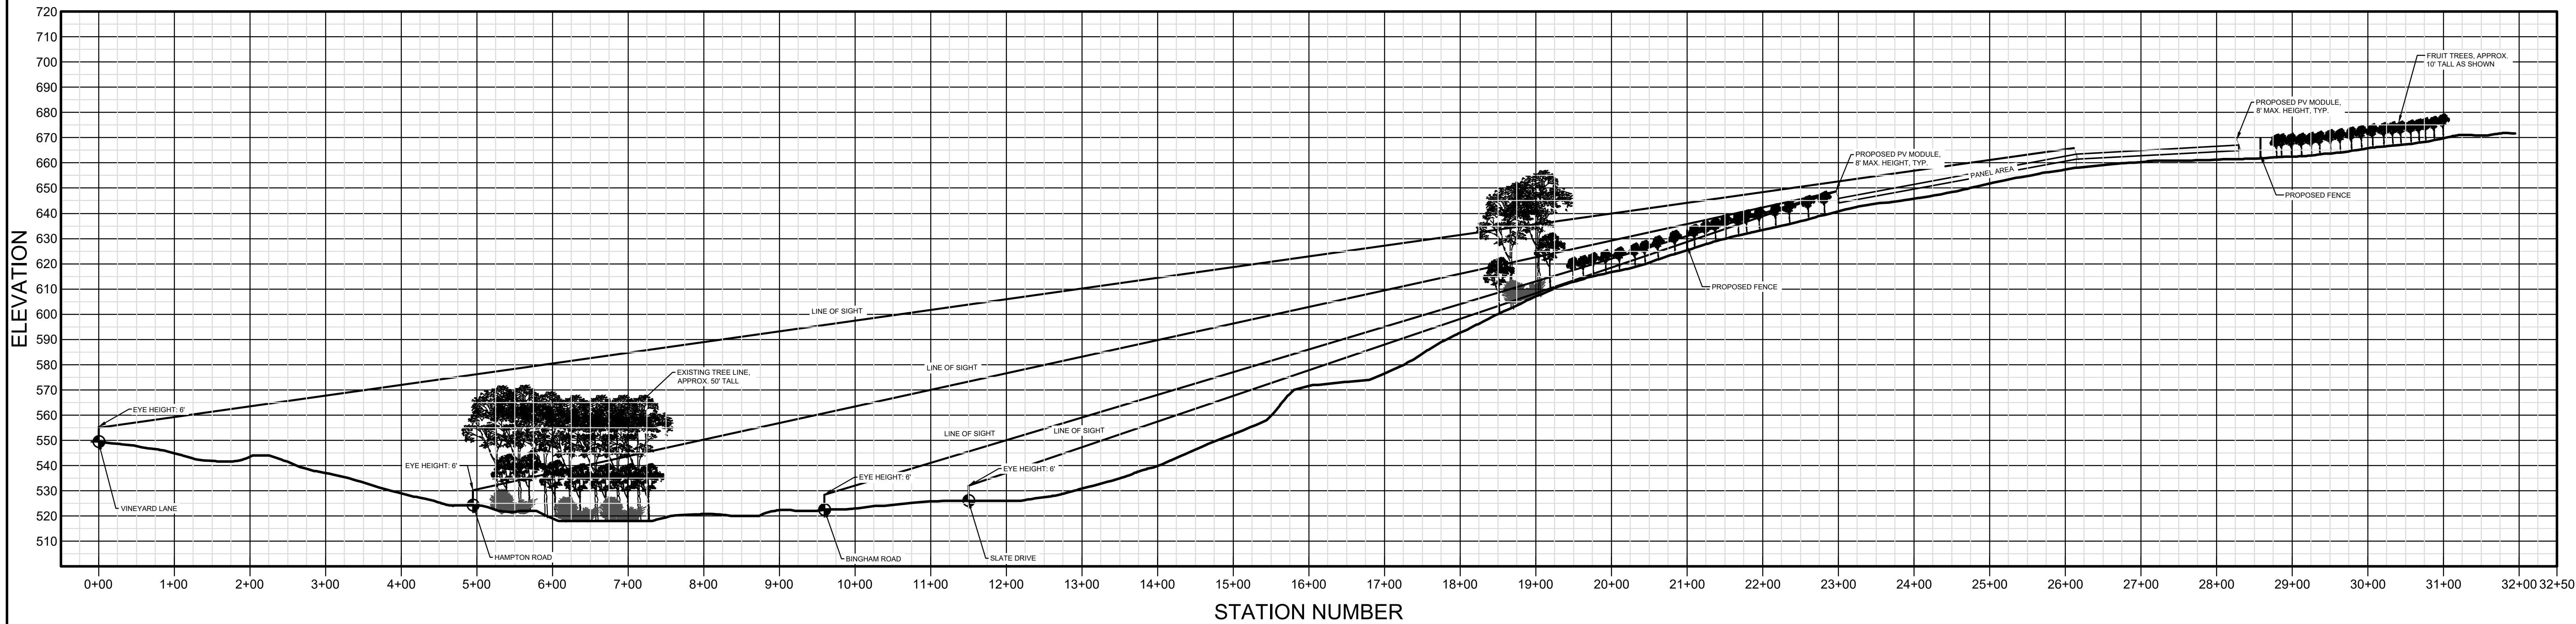


PHOTO - VIEWSHED 5
SCALE: NTS

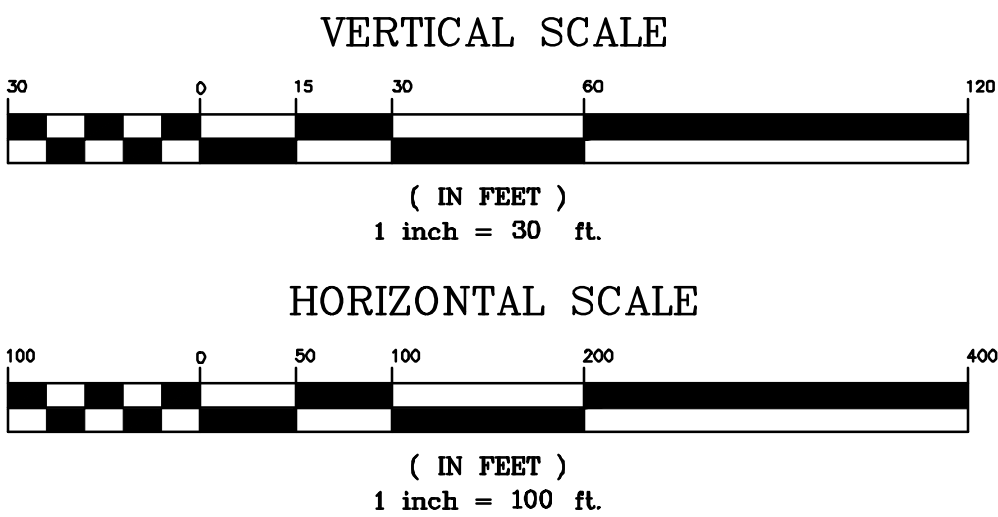

DRAFT
NOT FOR
CONSTRUCTION

IT IS A VIOLATION OF THE NEW YORK
STATE EDUCATION LAW FOR ANY PERSON
TO ALTER THESE DOCUMENTS IN ANY WAY,
UNLESS ACTING UNDER THE DIRECTION OF
A LICENSED PROFESSIONAL ENGINEER.

2	REVISED PER LAYOUT UPDATE & PB COMMENT	9/6/24	DPB
1	UPDATES PER PLANNING BOARD COMMENT	7/3/24	TSB
REV #	DESCRIPTION	DATE	BY

ELP MARLBOROUGH SOLAR
335 BINGHAM ROAD
TOWN OF MARLBOROUGH ULSTER COUNTY, NY

VIEWSHED ANALYSIS - SHEET 4

CRAWFORD & ASSOCIATES
ENGINEERING & LAND SURVEYING, PC
4411 Route 9, Suite 200, Hudson New York 12534 tel: (518) 828-2700
www.crawfordandassociates.com fax: (518) 828-2723

DATE 7/1/2024	DRAWN BY: TSD/DPB	SCALE AS SHOWN	CHECKED BY: ETV	APPROVED BY: CJK	IT WORKS 4996.26 Marlborough (DNF) Visual Analysis 4996.26 Visual Analysis.dwg	C&A JOB# 4996.26	DRAWING: SK-4
------------------	----------------------	-------------------	--------------------	---------------------	--	---------------------	------------------