



1 FRONT ELEVATION
1/4"=1'-0"

ATTIC

(3) 2x8 BEAM

6x6" PT WD POST

PT RAILING

EXIST CONC SLAB


FIRST FLOOR

MASONRY RETAINING WALL

GARAGE



2 GARAGE SIDE ELEVATION
1/4"=1'-0"

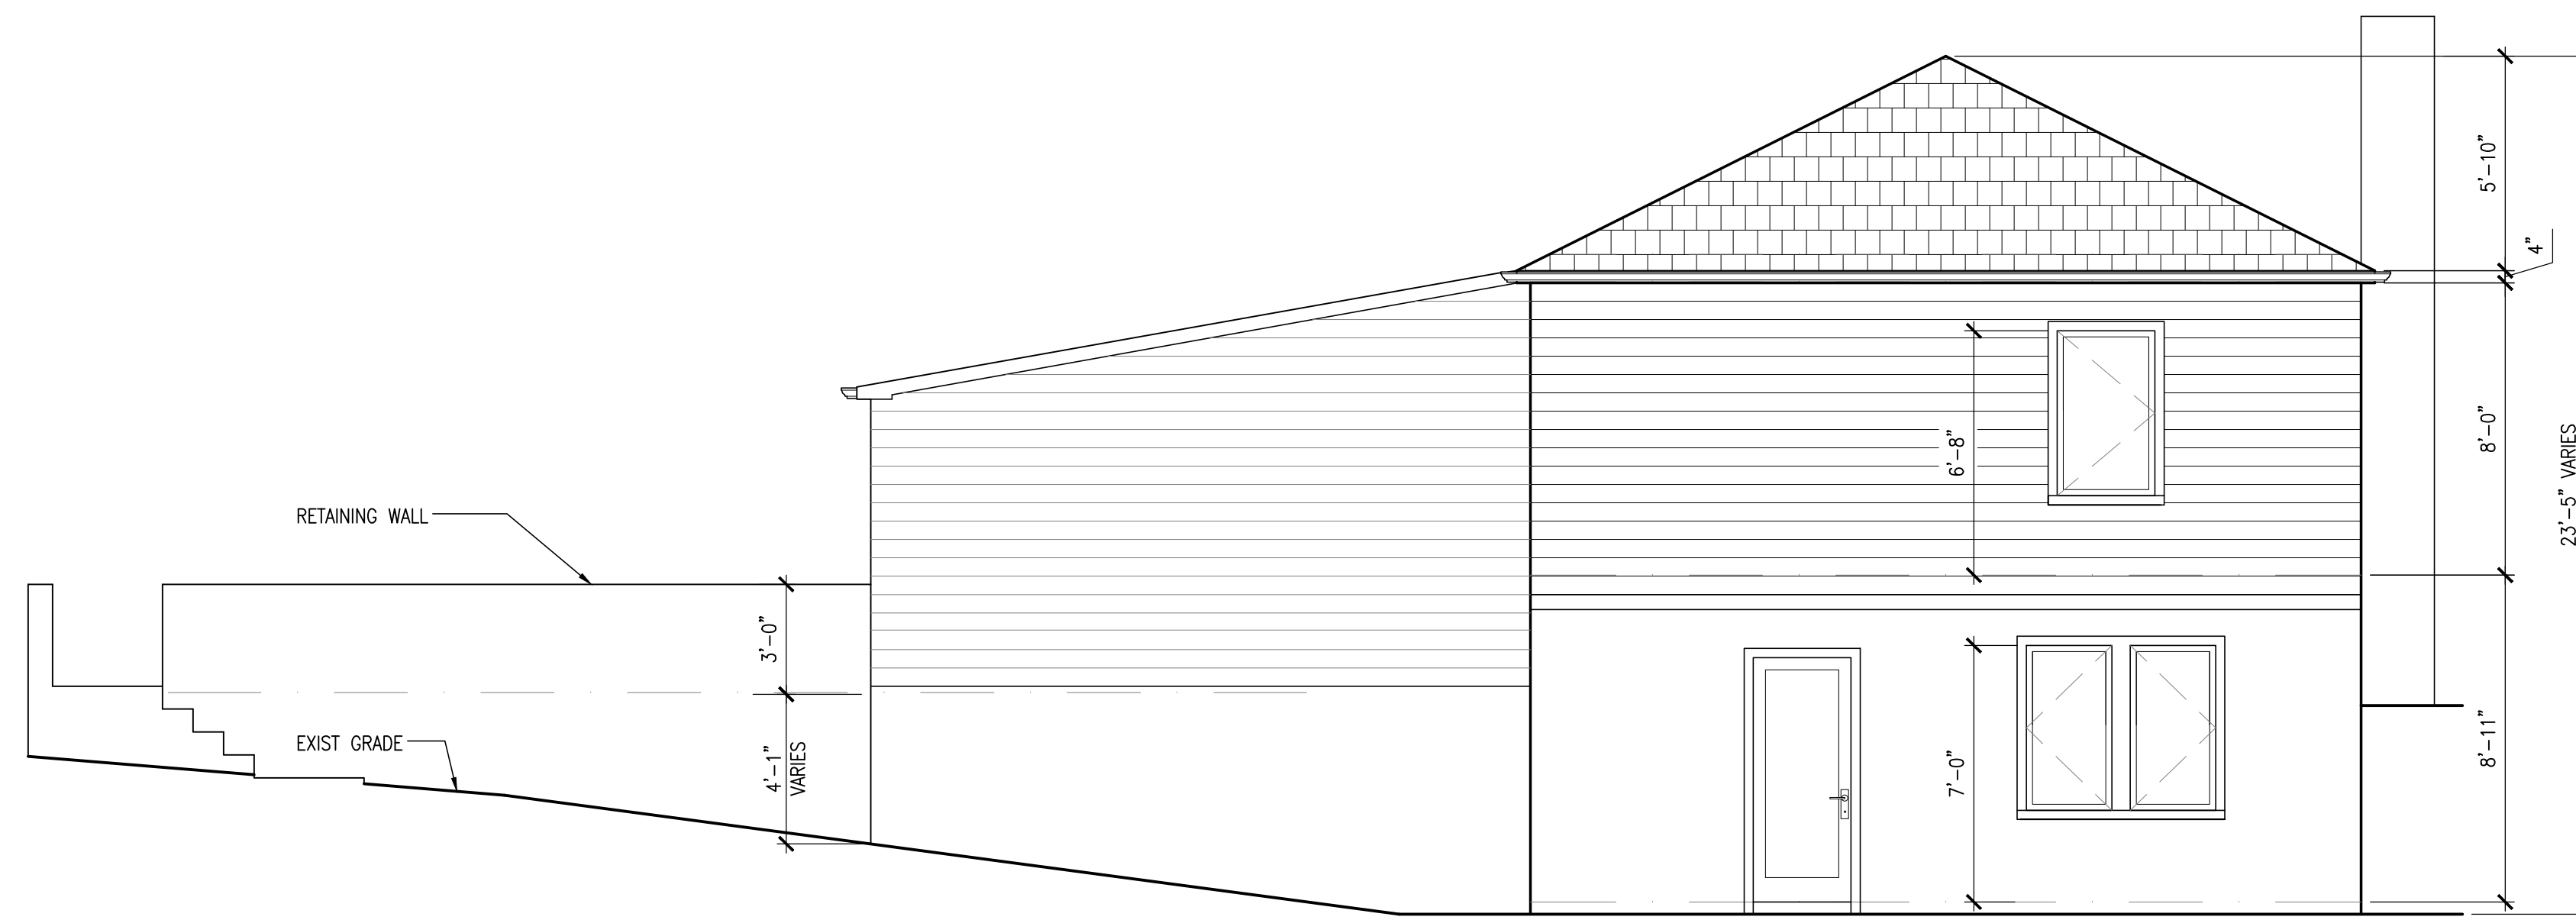

3 REAR ELEVATION
1/4"=1'-0"

PROVIDE METAL FLASHING AS REQ'D

PROVIDE ICE AND WATER BARRIER @ VALLEY & EAVES

PROVIDE DBL GLAZED U-0.32 REPLACEMENT CASEMENT SASH
AT EXIST WINDOW OPENINGS, TYP.

ASPHALT SHINGLE ROOF
6:12 PITCH ROOF

ATTIC

ALUM GUTTERS &
LEADERS


VINYL SIDING TO MATCH
EXIST

FIRST FLOOR

GARAGE

EXIST CONC BLOCK
FOUNDATION WALL

BASEMENT

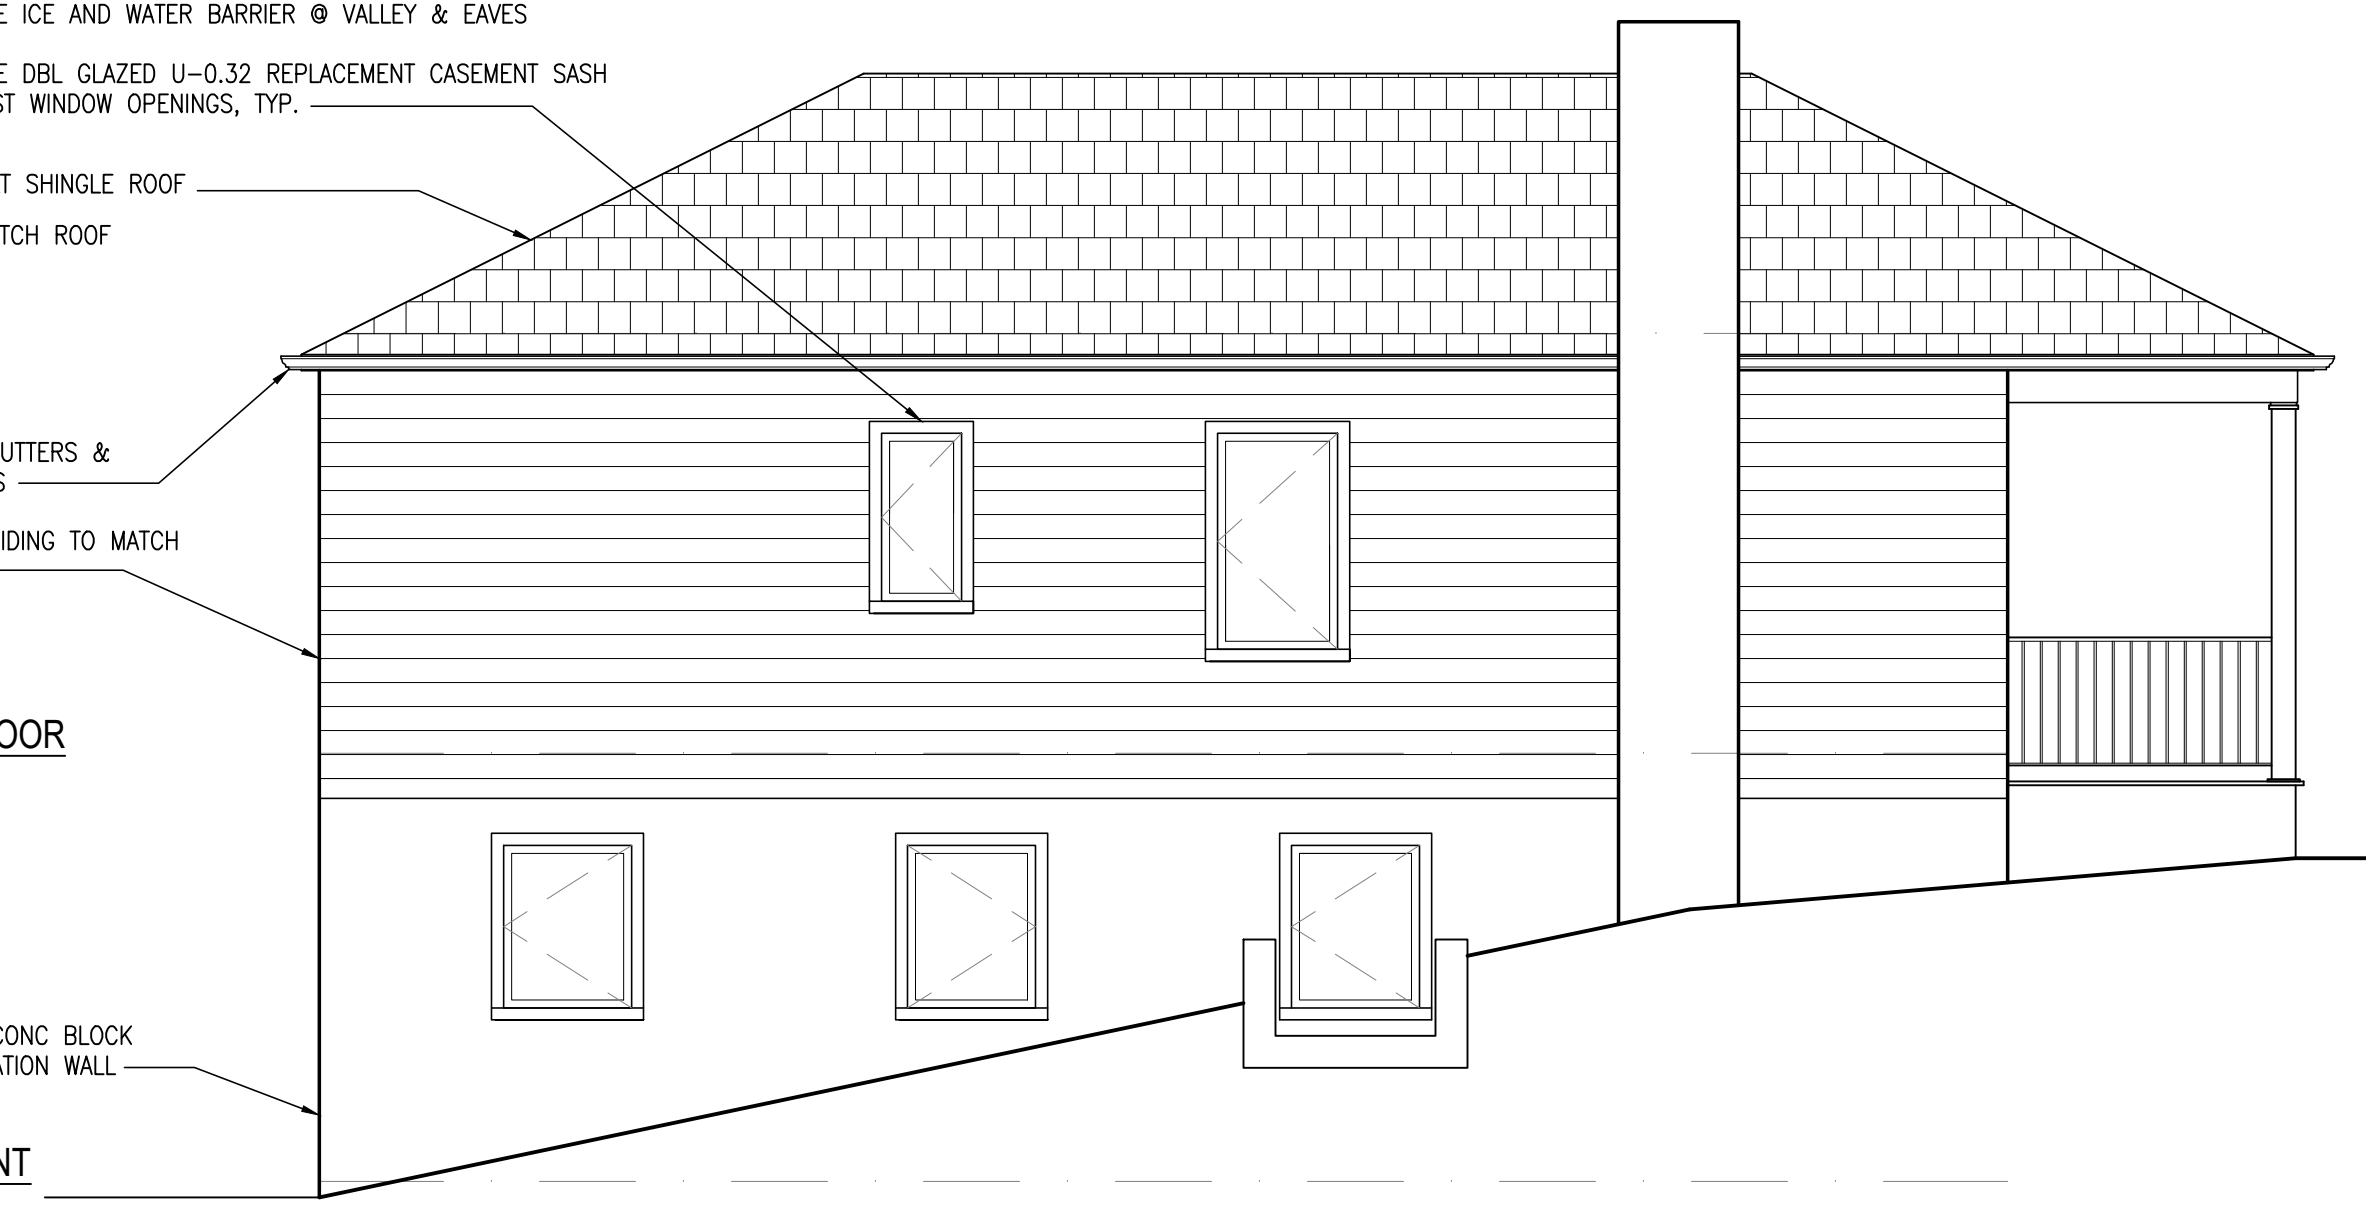

4 SIDE ELEVATION
1/4"=1'-0"

ELEVATIONS

JERRICO HOLDINGS, INC.
32 WESTERN AVE
MARLBORO, NY 12542

HERBERT FEUERSTEIN, ARCHITECT
443 FIFTH AVENUE
PELHAM, NY 10803
914-355-2200

SCALE	AS NOTED
JOB NO	776
DATE	8/12/24
DRAWN BY	AG
REV1	10/7/24
REV2	-

A3