


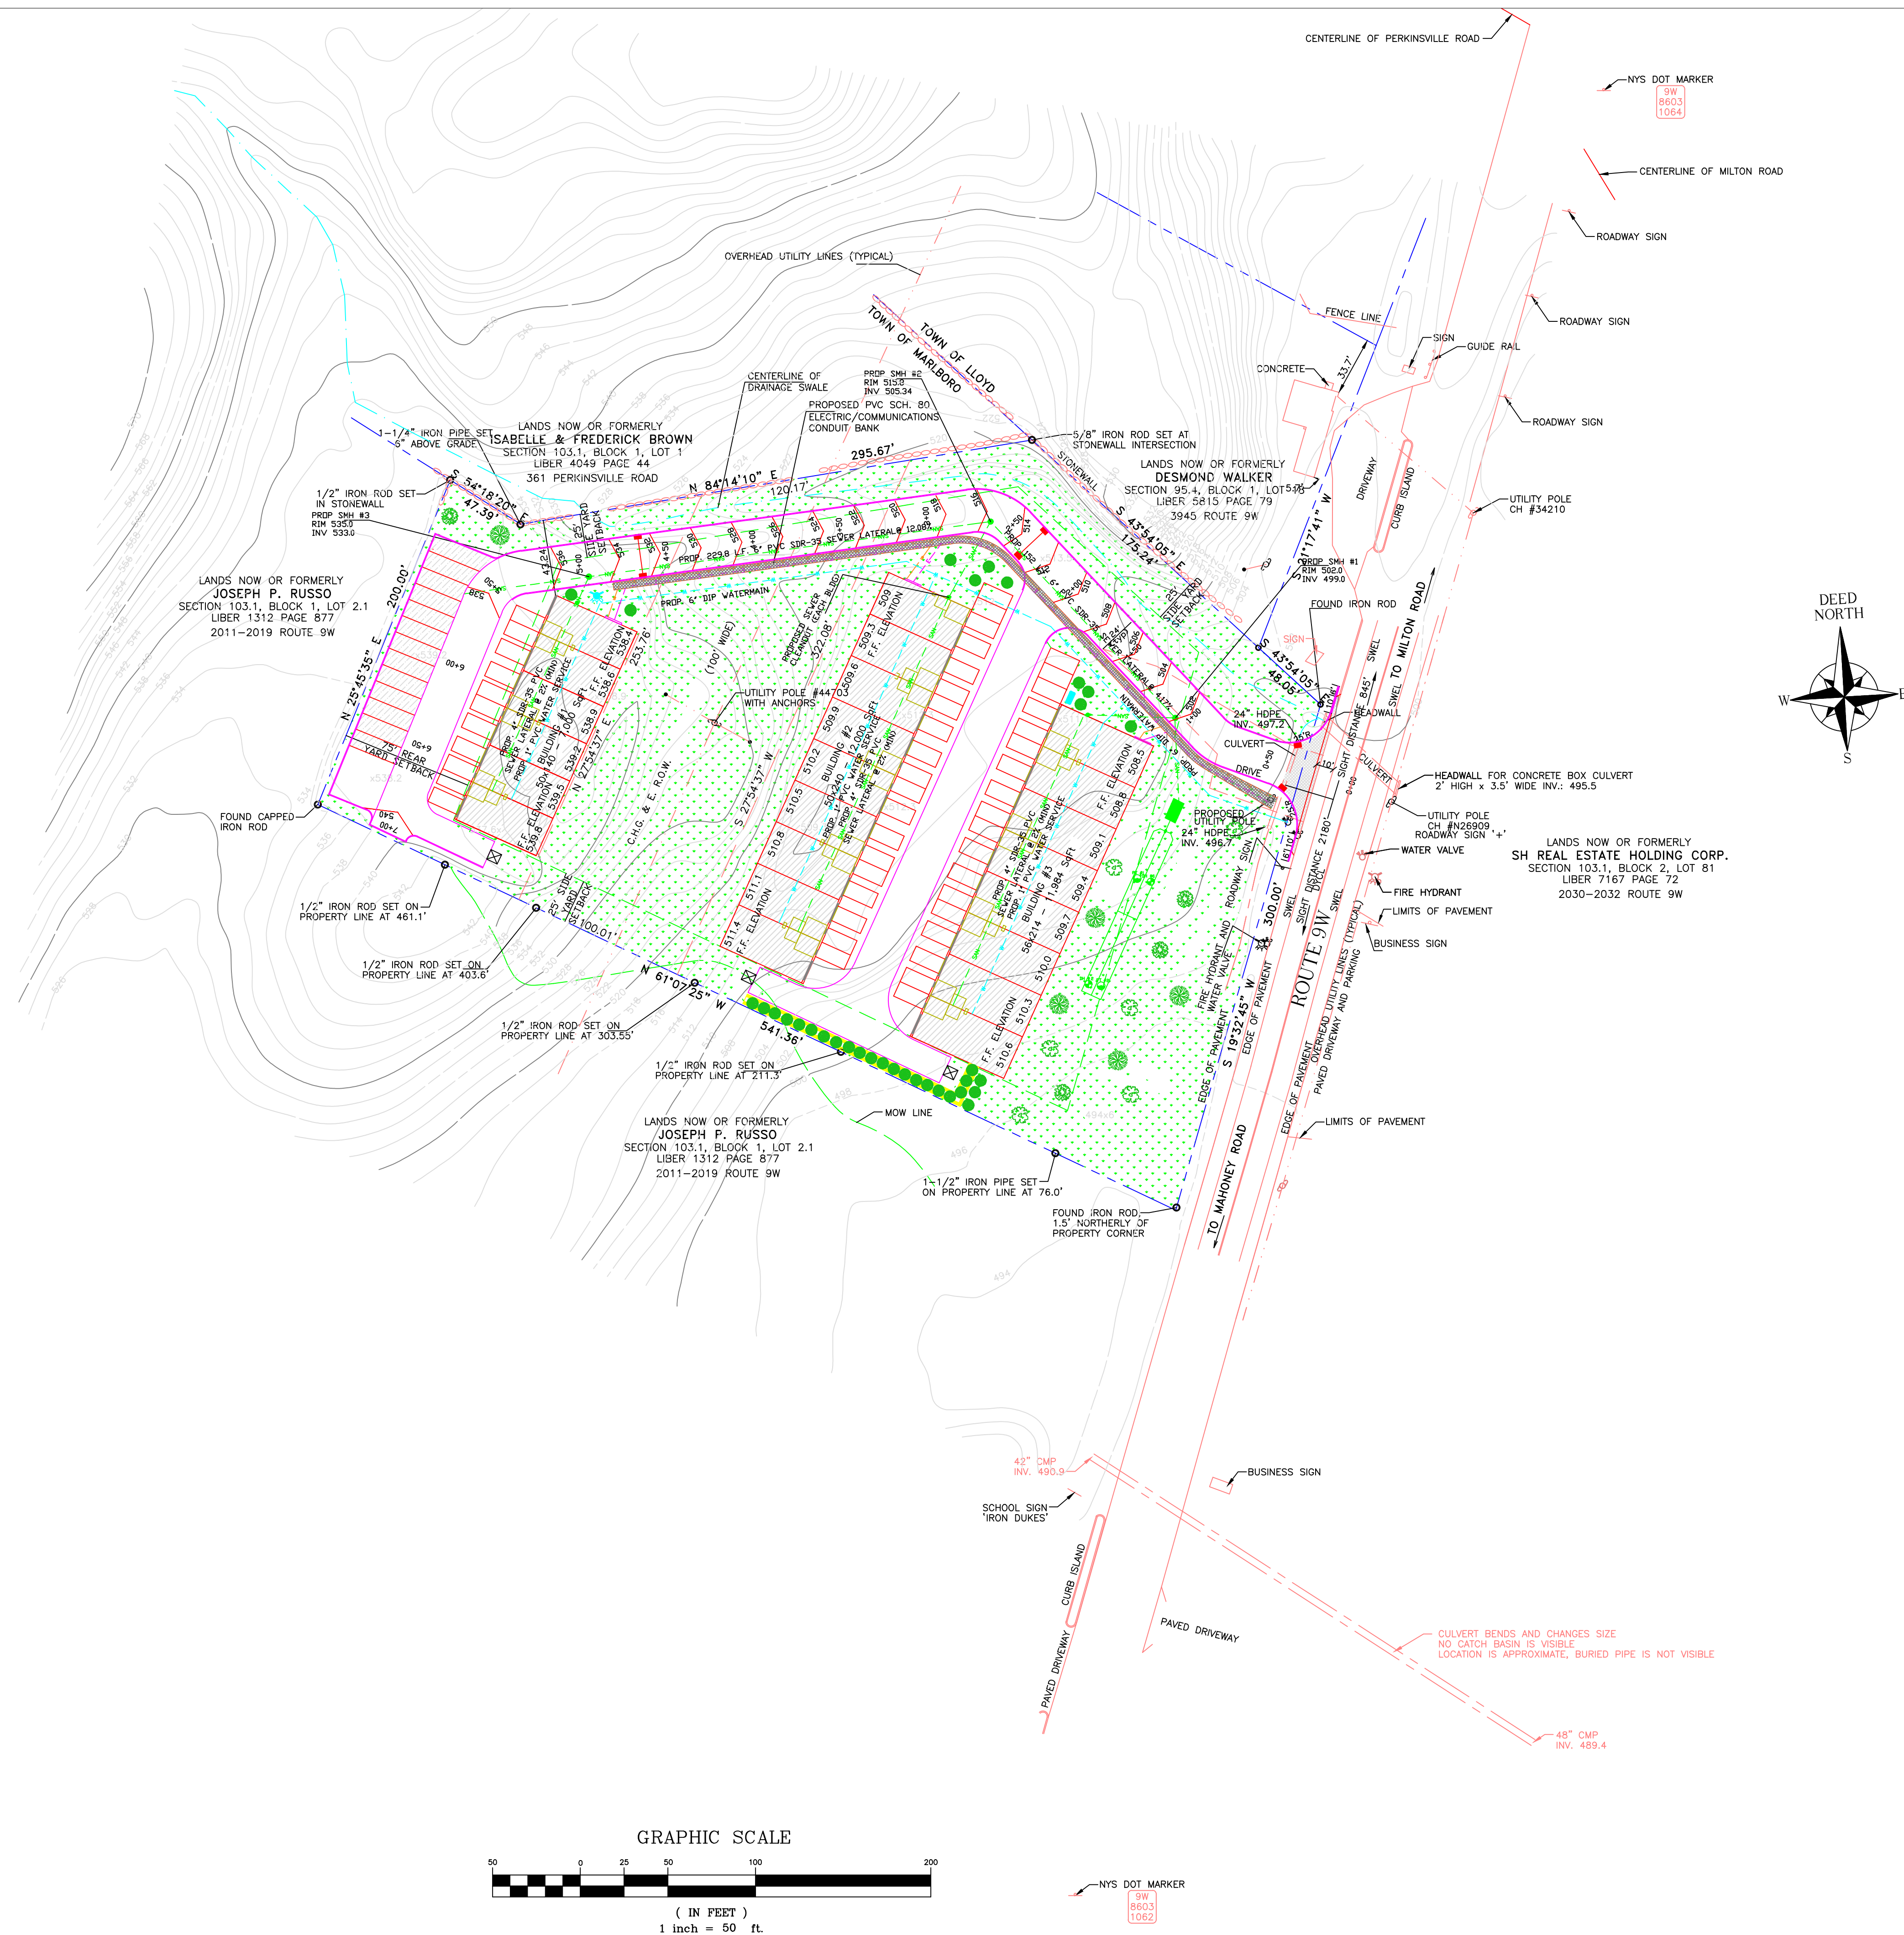

PROPOSED LANDSCAPING TABLE:		
TYPE:	SIZE:	SYMBOL:
SPRUCE	6'-8" HEIGHT	●
KING CRIMSON MAPLE	2-1/2"-3" CALIPER	●
OAK	2-1/2"-3" CALIPER	●
BOXWOOD HEDGE	30" HEIGHT	●

- LEGEND**
- UTILITY POLE
 - OVERHEAD UTILITY LINES
 - ANCHOR
 - CULVERT
 - STONEWALL
 - PROPOSED PVC - SCH. 80 ELECTRIC/TELECOMMUNICATION CONDUIT BANK
 - PROPOSED WATER MAIN
 - PROPOSED SANITARY SEWER
 - PROPOSED STORM DRAIN LINE
 - PROPOSED SHRUBS (SEE TABLE FOR TYPE)
 - PROPOSED TREES (SEE TABLE FOR TYPE)
 - PROPOSED BUILDING
 - PROPOSED GRAVEL PARKING
 - PROPOSED GRASS/LANDSCAPING

General Notes

UNAUTHORIZED ALTERATIONS OR ADDITIONS TO THIS DRAWING IS A VIOLATION OF SECTION 7209(2) OF NYS EDUCATION LAW.

NOTES:

9	PLANS SUBMITTED FOR 02/18/25 PM MEETING	02/04/25
8	ADDED OFFSITE TOPO	01/16/25
7	TOWN ENGINEER'S COMMENTS	12/8/24
6	TOWN ENGINEER'S COMMENTS	11/8/24
5	FIRE DEPARTMENT COMMENTS	8/28/24
4	TOWN ENGINEER'S COMMENTS	8/3/24
3	REVISED PLANS FROM CONV STORAGE TO FLEX STORAGE	5/18/24
2	REMOVED GAS MAIN FROM PLAN PER CHG&E REQUEST	3/21/24
1	ADDITION OF UTILITIES AND UTILITY NOTES	3/4/24
No.	Revision/Issue	Date

JEFFREY A. ECONOM, P.E.
CONSULTING ENGINEER
48 LOGANBERRY COURT
HOPEWELL JUNCTION, N.Y. 12533
PHONE: (845) 554-8442
EMAIL: jaeconom@optonline.net

PROPOSED LANDSCAPING PLAN FOR
OFFICE/WAREHOUSE FACILITY
for
TERRAFLEX 101, LLC
2021-2025 ROUTE 9W
MARLBOROUGH, NY 12542

Project c:\jobs\23-10\ ROUTE 9W SELF STORAGE SITE PLAN.DWG	Sheet C-7
Date 07-24-23	
Scale AS NOTED	