



1 FRONT ELEVATION
1/4"=1'-0"

ATTIC

(3) 2x8 BEAM

6x6" PT WD POST


PT RAILING

EXIST CONC SLAB

FIRST FLOOR

MASONRY RETAINING WALL

GARAGE

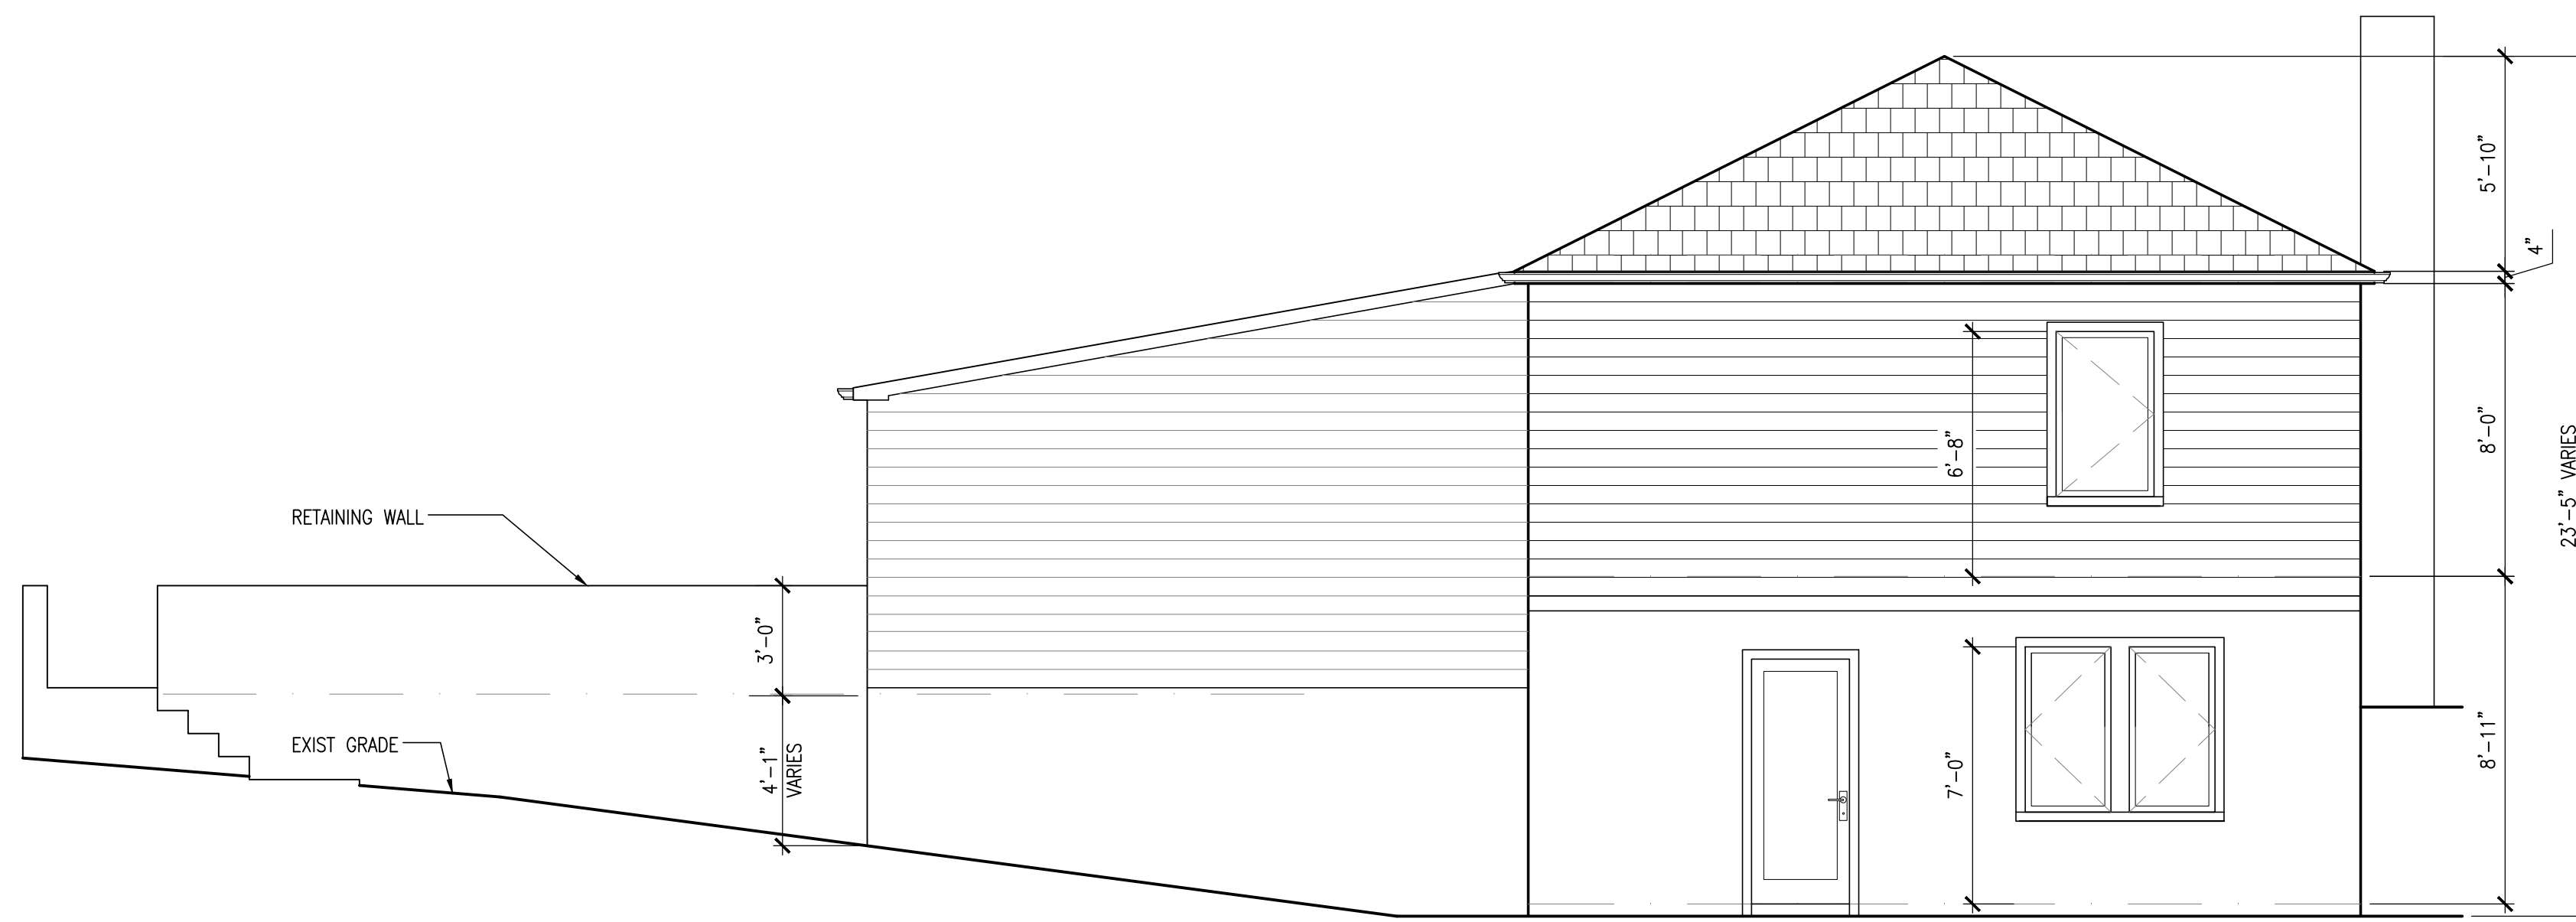

PROVIDE METAL FLASHING AS REQ'D

PROVIDE ICE AND WATER BARRIER @ VALLEY & EAVES

PROVIDE DBL GLAZED U-0.32 REPLACEMENT CASEMENT SASH AT EXIST WINDOW OPENINGS, TYP.

ASPHALT SHINGLE ROOF
6:12 PITCH ROOF

ATTIC

ALUM GUTTERS & LEADERS


VINYL SIDING TO MATCH EXIST

FIRST FLOOR

GARAGE

EXIST CONC BLOCK FOUNDATION WALL

BASEMENT

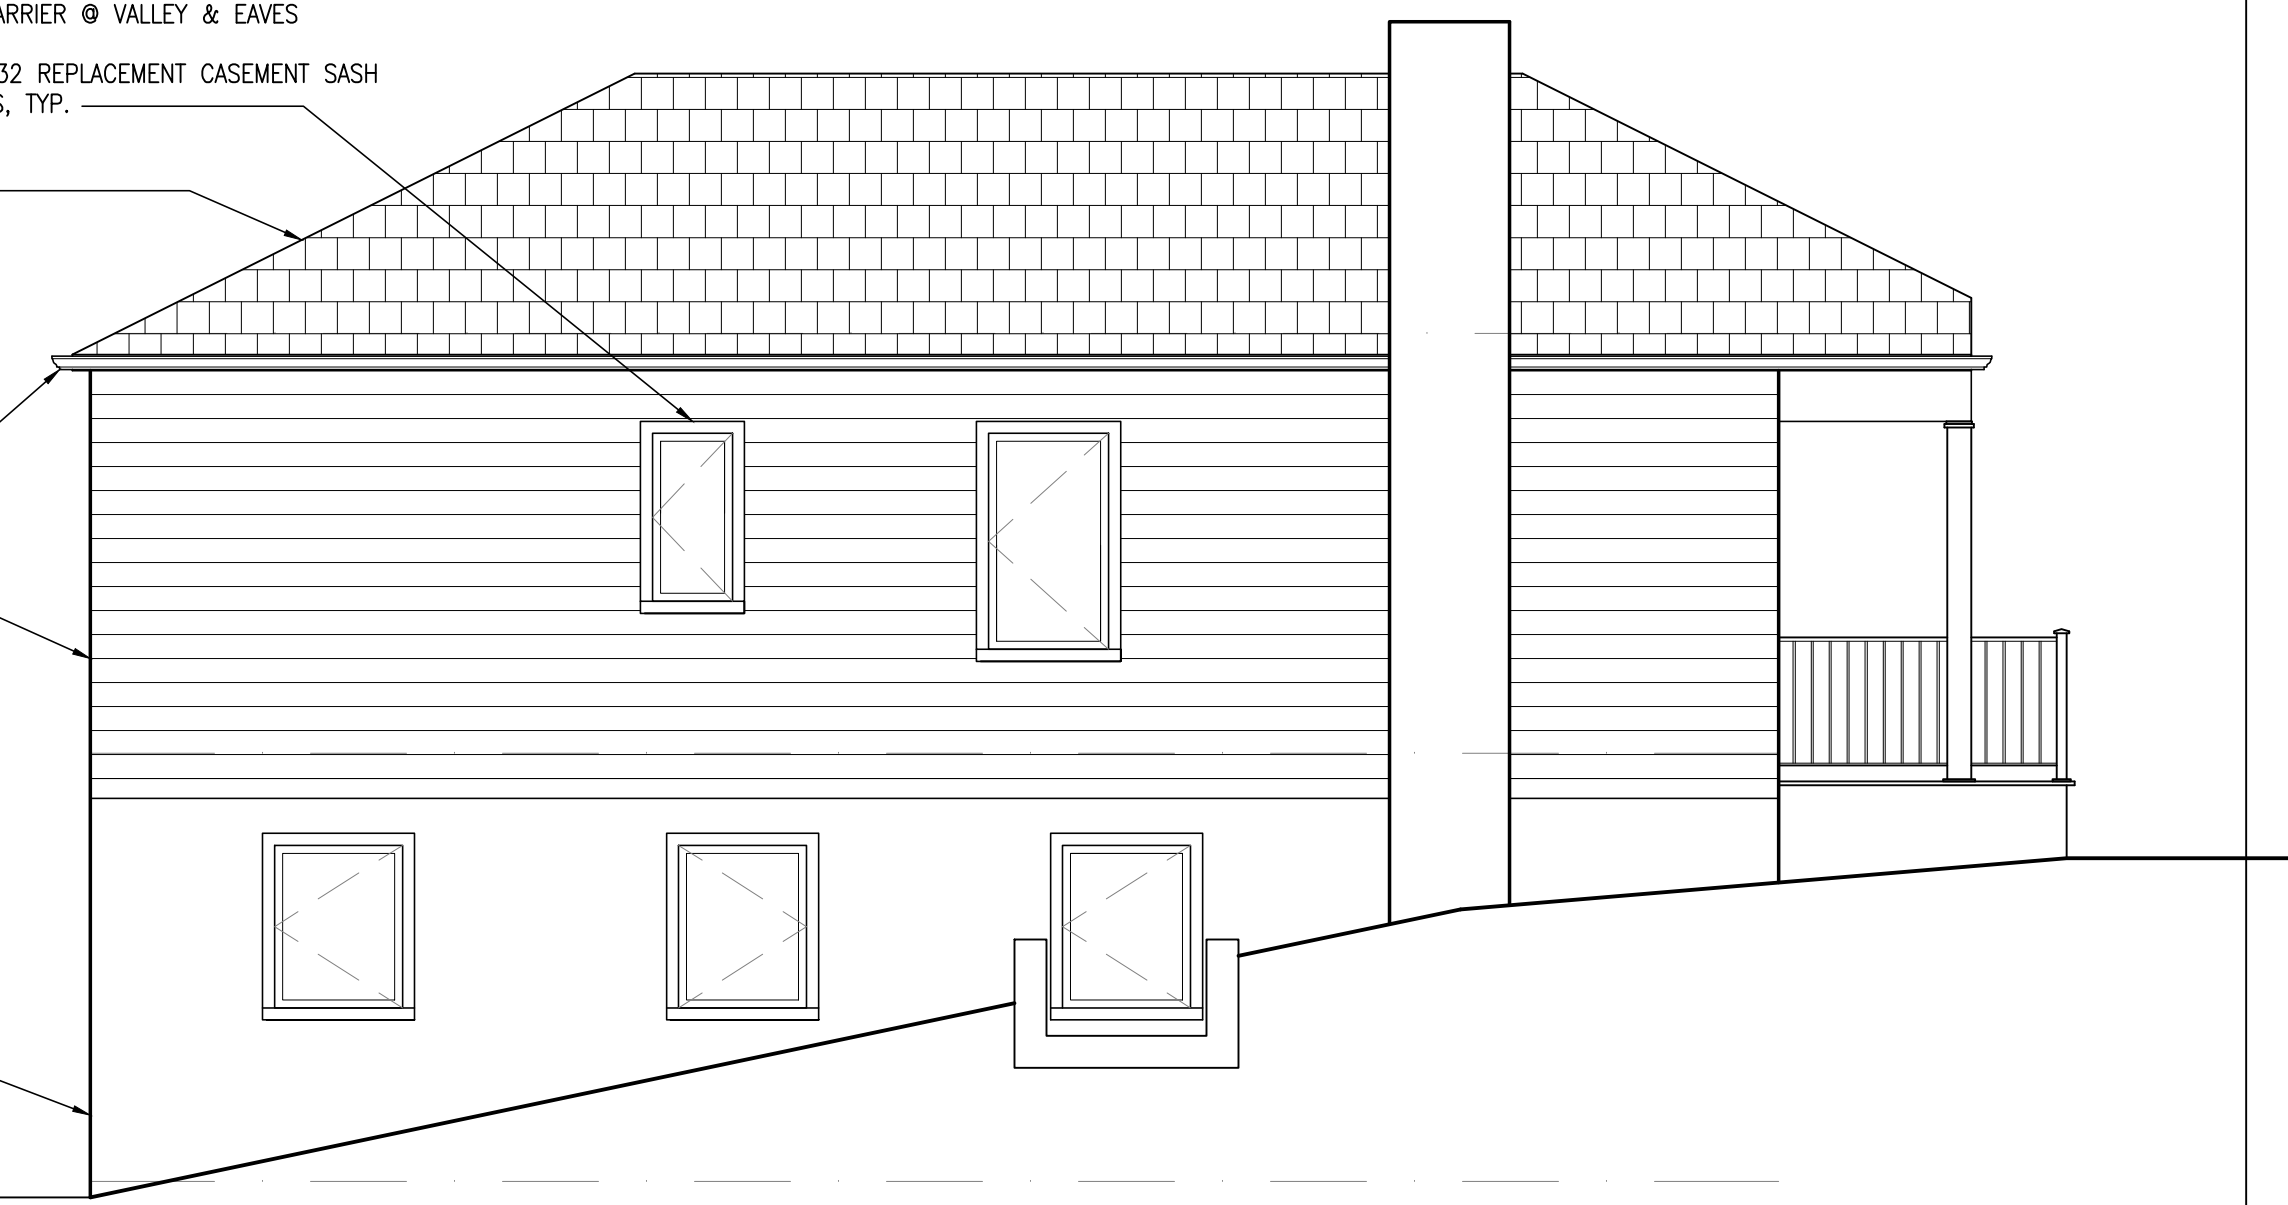

ELEVATIONS			
JERRICO HOLDINGS, INC. 32 WESTERN AVE MARLBORO, NY 12542	SCALE	AS NOTED	
	JOB NO	776	
HERBERT FEUERSTEIN, ARCHITECT 443 FIFTH AVENUE PELHAM, NY 10803 914-355-2200	DATE	8/12/24	
	DRAWN BY	AG	
	REV 2	12/10/24	
	REV 3	6/24/25	

A3