



MARLBOROUGH FIRE DISTRICT

RENOVATION & ADDITION
PROJECT

14 GRAND STREET
MARLBOROUGH N.Y.

wendel


Home of the Award Winning

Five Bugles + Mitchell Associates
Design Architects

29 Thacher Park road
Voorheesville, NY 12205
www.wendelcompanies.com
p:518.765.4571 f:518.765.2950

Wendel WD Architecture, Engineering, Surveying and
Landscape Architecture, P.C.

PROJECT TEAM

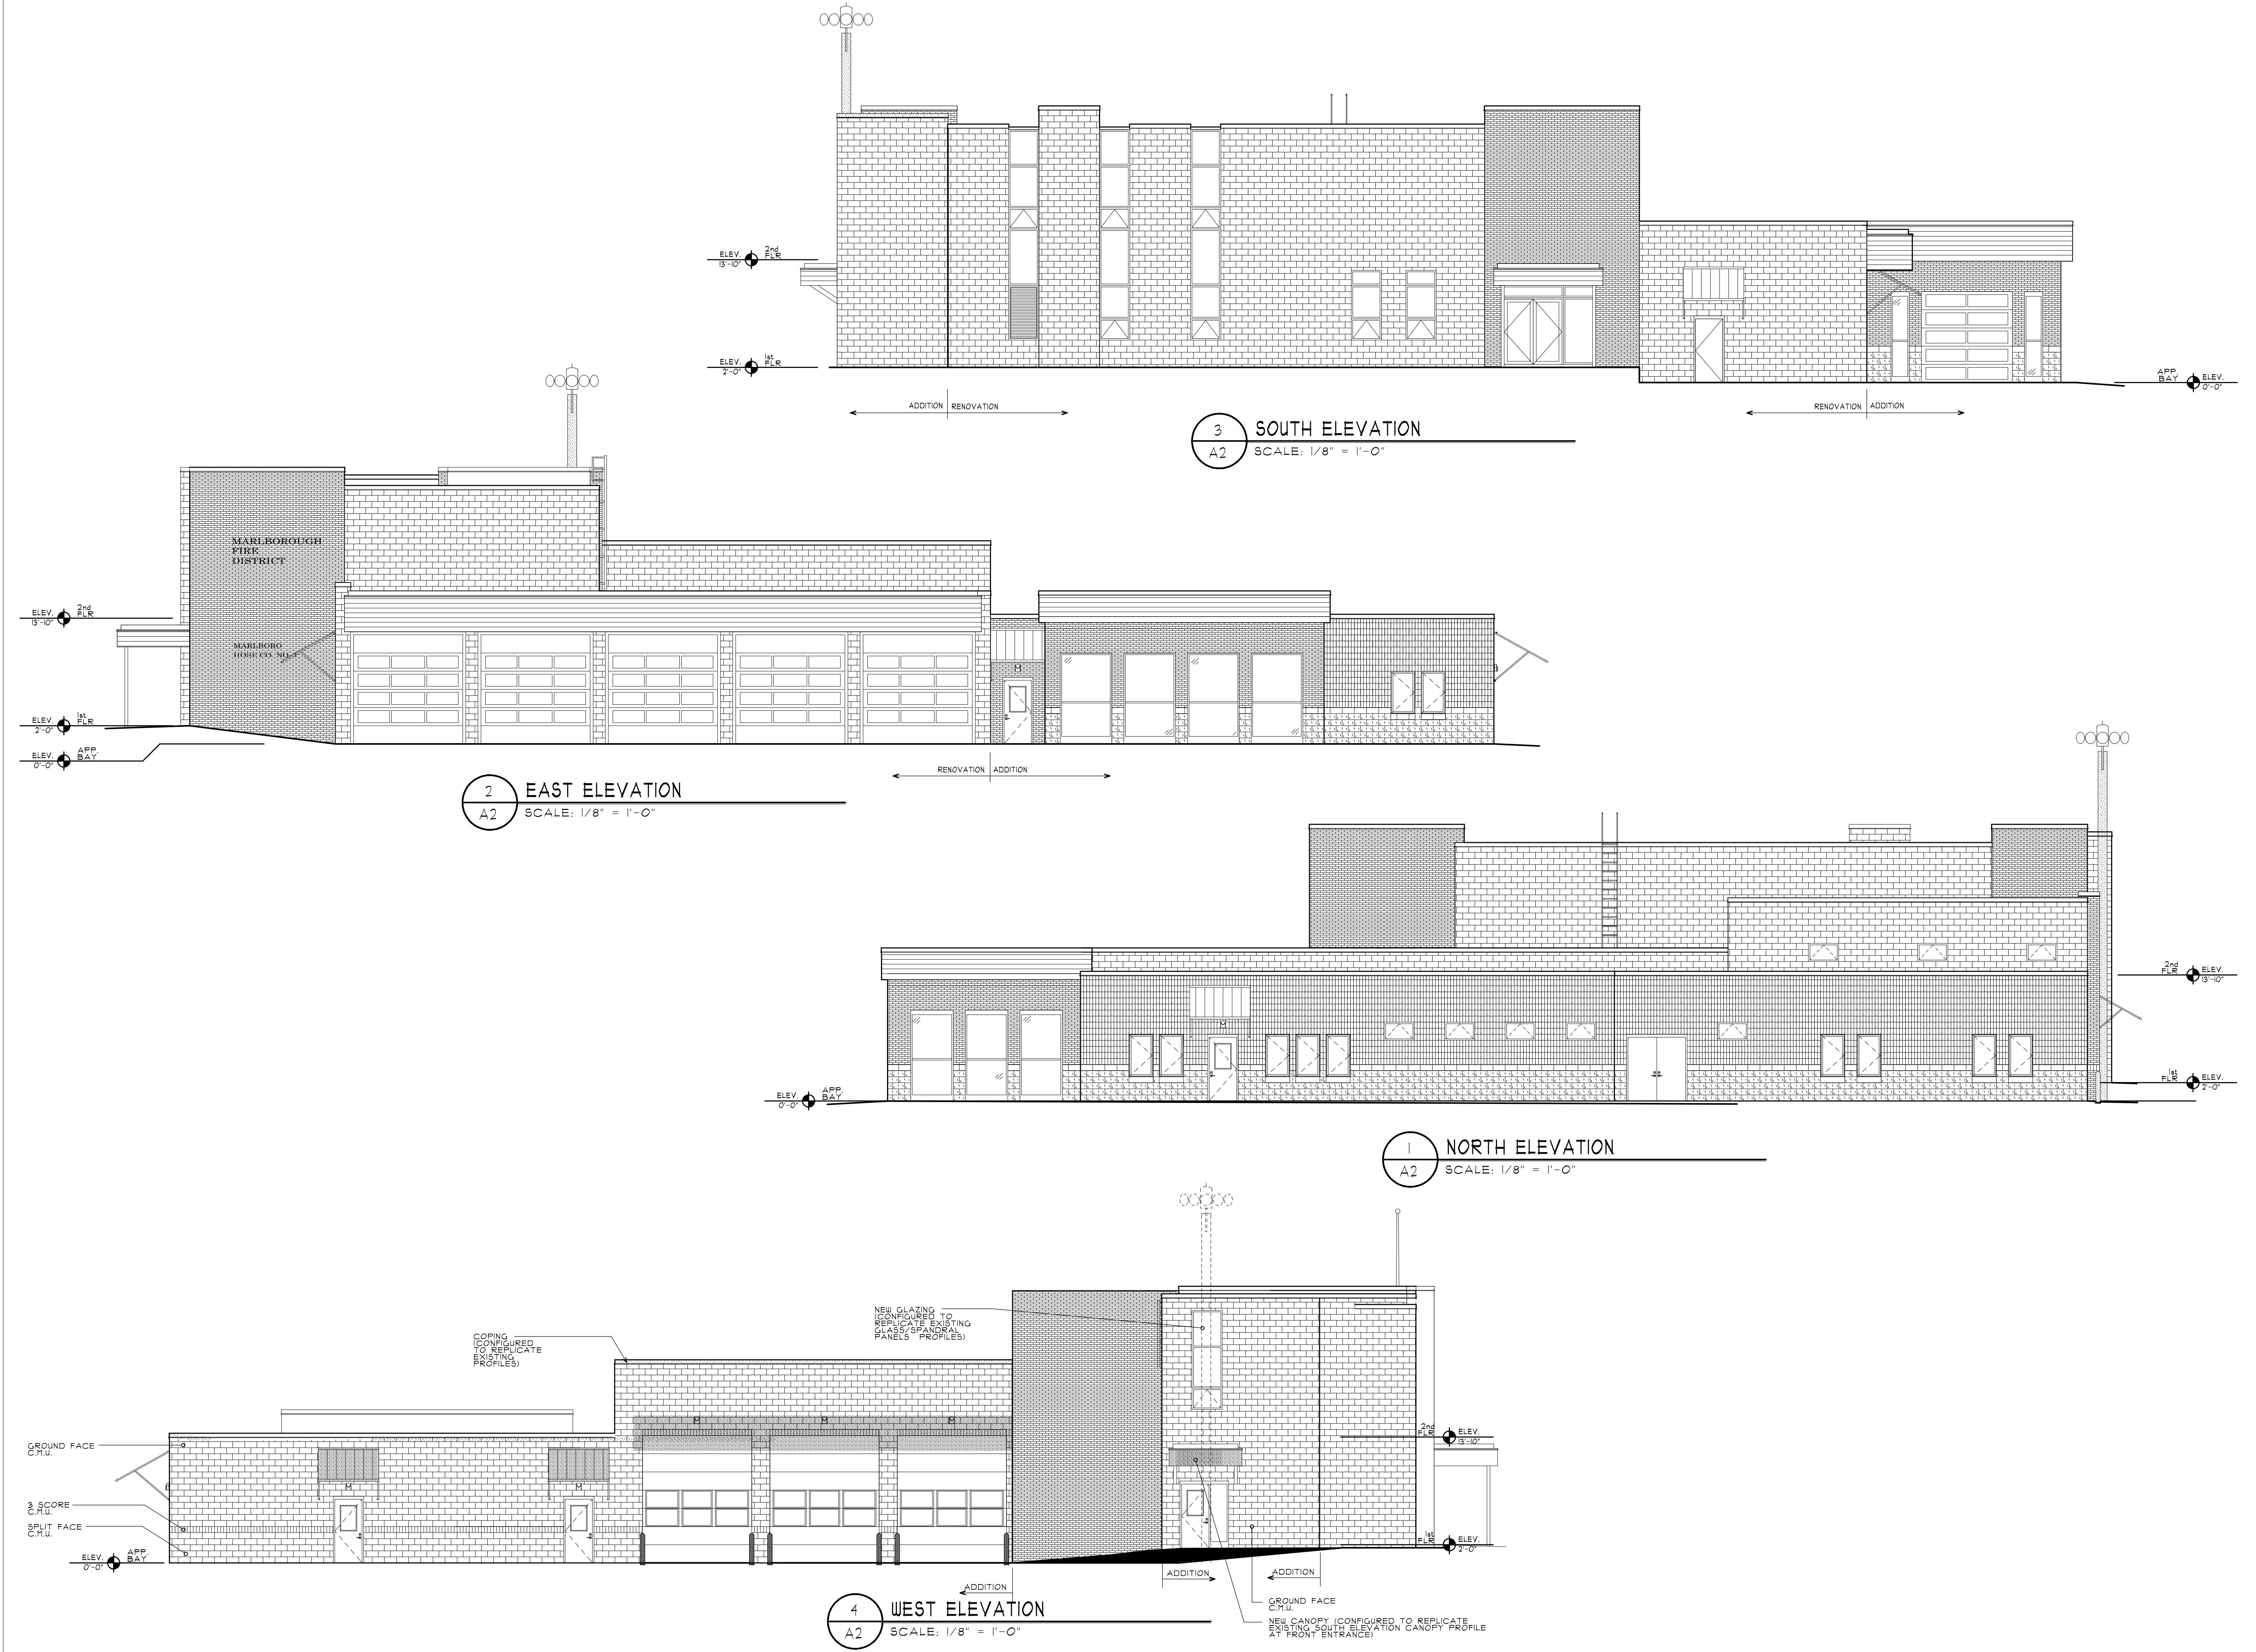

NOTE:
THIS DOCUMENT, AND THE IDEAS AND DESIGNS INCORPORATED HEREIN,
AS WELL AS THE DRAWINGS, ARE THE PROPERTY OF THE
ARCHITECT AND ENGINEER AND IS NOT TO BE USED IN WHOLE OR IN PART
FOR ANY OTHER PROJECT WITHOUT THE WRITTEN AUTHORIZATION OF THE
ARCHITECT AND ENGINEER. THE USE OF THIS DOCUMENT, IN WHOLE OR IN PART,
IN ANY SURVEY DRAWING, DESIGN, SPECIFICATION, PLAN OR REPORT IS
PROHIBITED IN ACCORDANCE WITH STATE LAW, CODE AND RULES.

For Planning Board SEQRA Neg. Dec. Filing	8-24-25
NO.	REVISIONS
DWG. TITLE	DATE

Schematic
Elevations

0	1"	2"
GENERAL SCALE BAR SCALE BAR SHOWN IS TWO INCHES ON THE ORIGINAL DRAWING. IF NOT TWO INCHES ON THIS SHEET, ADJUST ACCORDINGLY		
DATE	04/04/2025	
SCALE	AS SHOWN	
DWG.	JDA	CHK
PROJ. No.	653001	
DWG. No.		

A2

ORANGE STREET



Space Usage

- █ Administration - Renovation
- █ Apparatus Bay - New Addition
- █ Firematic Support - New Addition
- █ Circulation - New Addition
- █ Bunking - New Addition
- █ Living Quarters - New Addition
- █ Mech/Elec/Storage - New Addition
- █ Antique - New Addition
- █ Existing Space - No Change

MARLBOROUGH FIRE DISTRICT
RENOVATION & ADDITION
PROJECT

14 GRAND STREET
MARI BORO N.Y.



29 Thacher Park road
Voorheesville, NY 12205
www.wendelcompanies.com
p:518.765.4571 tf:518.765.2950
Wendel WD Architecture, Engineering, Surveying and
Landscape Architecture, P.C.



SCHEMATIC FLOOR PLAN

GRAND STREET

REF1



MARLBOROUGH FIRE DISTRICT

RENOVATION & ADDITION
PROJECT

14 GRAND STREET
MARLBORO N.Y.




29 Thacher Park road
Voorhessville, NY 12205
www.wendelcompanies.com
p:518.765.4571 f:518.765.2950
Wendel WD Architecture, Engineering, Surveying and
Landscape Architecture, P.C.

PROJECT TEAM



NOTE
THIS DOCUMENT, AND THE IDEAS, CONCEPTS, INCORPORATED HEREIN, AS AN INSTRUMENT OF PROFESSIONAL SERVICE, IS THE PROPERTY OF THE ARCHITECT AND ENGINEER AND IS NOT TO BE COPIED OR USED WHOLE OR IN PART, FOR ANY OTHER PURPOSE, WITHOUT THE WRITTEN AUTHORIZATION OF THE ARCHITECT AND ENGINEER. UNAUTHORIZED ALTERATION OR ADDITION TO ANY SURVEY DRAWING, DESIGN, SPECIFICATION, PLAN OR REPORT IS PROHIBITED IN ACCORDANCE WITH STATE LAW, CODE AND RULES.

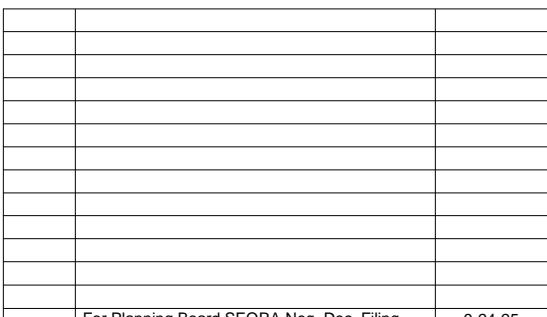

RENDERING



GENERIC SCALE BAR

SCALE BAR SHOWN IS TWO INCHES ON THE ORIGINAL DRAWING.
IF NOT TWO INCHES ON THIS SHEET, ADJUST ACCORDINGLY.

DATE 04/04/2025
SCALE AS SHOWN
DWG. JDA CHK
PROJ. No. 653001
DWG. No.