

# Young / Sommer LLC

JEFFREY S. BAKER  
DAVID C. BRENNAN  
JOSEPH F. CASTIGLIONE  
JAMES A. MUSCATO II  
J. MICHAEL NAUGHTON  
ROBERT A. PANASCI  
ALLYSON M. PHILLIPS  
DEAN S. SOMMER  
KEVIN M. YOUNG

LAURA K. BOMYEA  
E. HYDE CLARKE  
JESSICA ANSERT KLAMI  
KRISTINA M. MAGNE  
KRISTIN LAVIOLETTE PRATT  
JESSICA R. VIGARS

## COUNSELORS AT LAW

EXECUTIVE WOODS, FIVE PALISADES DRIVE, ALBANY, NY 12205  
Phone: 518-438-9907 • Fax: 518-438-9914

[www.youngsommer.com](http://www.youngsommer.com)

SENIOR COUNSEL  
MICHAEL J. MOORE  
KENNETH S. RITZENBERG  
DOUGLAS H. WARD

OF COUNSEL  
SUE H.R. ADLER  
LAUREN L. HUNT  
ELIZABETH M. MORSS  
SCOTT P. OLSON  
STEPHEN C. PRUDENTE  
KRISTIN CARTER ROWE

PARALEGALS  
ALLYSSA T. MOODY  
AMY S. YOUNG

**Writer's Telephone Extension: 258**  
[solson@youngsommer.com](mailto:solson@youngsommer.com)

April 27, 2017

Via Federal Express

Virginia Flynn, Planning Board Secretary  
Town of Marlborough  
21 Milton Turnpike  
Milton, New York

RE: Application of Cellco Partnership d/b/a Verizon Wireless Proposed Public Utility/Personal Wireless Service Facility  
“Node 11” located at 1488 Route 9W


Dear Ms. Flynn:

In response to the Planning Board's comments relative to the above-referenced application, we enclose the following supplemental materials:

1. Fully executed and redacted copy of Lease Agreement with the land owner, as requested in Patrick Hines Memorandum of April 3, 2017 (Item 2);
2. Revised Site Plans prepared by Tectonic Engineering, which incorporate the survey information requested in Patrick Hines Memorandum of April 3, 2017 (Item3). Please advise if full size copies of the plans are required;
3. Revised long Environmental Assessment Form as requested in Patrick Hines Memorandum of April 3, 2017 (Item 4); and
4. Photo simulation of the proposed utility pole as requested by the Planning Board.

For your convenience, we have enclosed eleven complete copies of this letter and enclosures.

Upon receipt of the enclosed information, please place this application on the upcoming May 15, 2017 Planning Board agenda. Thank you.

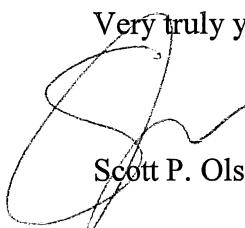Very truly yours,  
  
Scott P. Olson, Esq.

Enclosures

cc: Patrick J. Hines (via E-Mail – Phines@mhepc.com)  
Michael P. Musso, M.S, MPH, P.E. (via E-Mail – Michael.Musso@hdrinc.com)  
Kelley Spear, Tilson (w/ encl.)

**1**

SITE NAME: Marlboro 9W Node 11  
SITE NUMBER: 20151309128  
ATTY/DATE: S. Olson/July 7, 2016

#### LEASE AGREEMENT

This Lease Agreement (the "Agreement") made this 11 day of April, 2017, between Jason Warden, with a mailing address of 1488 Route 9W, Marlboro, New York 12542 hereinafter designated LESSOR and Celco Partnership d/b/a Verizon Wireless with its principal offices at One Verizon Way, Mail Stop 4AW100, Basking Ridge, New Jersey 07920 (telephone number 866-862-4404), hereinafter designated LESSEE. LESSOR and LESSEE are at times collectively referred to hereinafter as the "Parties" or individually as the "Party."

#### WITNESSETH

In consideration of the mutual covenants contained herein and intending to be legally bound hereby, the Parties hereto agree as follows:

1. PREMISES. LESSOR hereby leases to LESSEE approximately forty-eight (48) square feet of space (the "Ground Space") located at 1488 Route 9W, Town of Marlborough, County of Ulster, State of New York, (the "Property"), for the installation, operation and maintenance of communications equipment; together with the non-exclusive right of ingress and egress from a public right-of-way, seven (7) days a week, twenty four (24) hours a day, over the Property and to and from the Premises (as hereinafter defined) for the purpose of installation, operation and maintenance of LESSEE's communications facility. The Ground Space is hereinafter collectively referred to as the "Premises" and is shown on Exhibit "A" attached hereto and made a part hereof. In the event there are not sufficient electric and telephone, cable or fiber utility sources located on the Property, LESSOR agrees to grant LESSEE or the local utility provider the right to install such utilities on, over and/or under the Property necessary for LESSEE to operate its communications facility, provided the location of such utilities shall be as reasonably designated by LESSOR. LESSOR agrees to grant LESSEE, Verizon New York, Inc., or any other local utility or fiber provider the right to install such utilities or fiber in, on, over and/or under the Premises necessary for LESSEE to operate the Communication Facilities, as amended herein.

2. CONDITION OF PROPERTY. LESSOR shall deliver the Premises to LESSEE in a condition ready for LESSEE's construction of its improvements and clean and free of debris. LESSOR represents and warrants to LESSEE that as of the Effective Date and continuing throughout the Term (as hereinafter defined) that the Property is in compliance with all Laws (as defined in Paragraph 23 below), including any applicable building codes, regulations, or ordinances which may exist, and (b) the Property is free of all lead-based paint, asbestos or other hazardous substances, as such term may be defined under any applicable federal, state or local law. If a breach of the representations and warranties contained in this Paragraph 2 is discovered at any time during the Term, LESSOR shall, promptly after receipt of written notice from LESSEE setting forth a description of such non-compliance, rectify same at LESSOR's expense.

3. TERM; RENTAL.

This Agreement shall be effective as of the date of execution by both Parties (the "Effective Date"), provided, however, the initial term shall be for five (5) years and shall commence on the first day of the month following the day that LESSEE commences installation of the equipment on the Premises (the "Commencement Date") at which time rental payments shall commence and be due at a total annual rental of            to be paid in advance annually on the Commencement Date and on each anniversary of it in advance, to Lessor or to such other person, firm or place as LESSOR may, from

time to time, designate in writing at least thirty (30) days in advance of any rental payment date by notice given in accordance with Paragraph 17 below. LESSOR and LESSEE acknowledge and agree that initial rental payment shall not actually be sent by LESSEE until ninety (90) days after the Commencement Date. LESSOR and LESSEE agree that they shall acknowledge in writing the Commencement Date.

Upon agreement of the Parties, LESSEE may pay rent by electronic funds transfer and in such event, LESSOR agrees to provide to LESSEE bank routing information for such purpose upon request of LESSEE.

LESSOR hereby agrees to provide to LESSEE certain documentation (the "Rental Documentation") including without limitation: (i) documentation evidencing LESSOR's good and sufficient title to and/or interest in the Property and right to receive rental payments and other benefits hereunder; (ii) a completed Internal Revenue Service Form W-9, or equivalent for any party to whom rental payments are to be made pursuant to this Agreement; and (iii) other documentation requested by LESSEE and within fifteen (15) days of obtaining an interest in the Property or this Agreement, any assignee(s), transferee(s) or other successor(s) in interest of LESSOR shall provide to LESSEE such Rental Documentation. All documentation shall be acceptable to LESSEE in LESSEE's reasonable discretion. Delivery of Rental Documentation to LESSEE shall be a prerequisite for the payment of any rent by LESSEE and notwithstanding anything to the contrary herein, LESSEE shall have no obligation to make any rental payments until Rental Documentation has been supplied to LESSEE as provided herein.

Within thirty (30) days of a written request from LESSEE, LESSOR or any assignee(s) or transferee(s) of LESSOR agrees to provide updated Rental Documentation. Delivery of Rental Documentation to LESSEE shall be a prerequisite for the payment of any rent by LESSEE to such party and notwithstanding anything to the contrary herein, LESSEE shall have no obligation to make any rental payments until Rental Documentation has been supplied to LESSEE as provided herein.

4. ELECTRICAL LESSOR shall, at all times during the Term, provide electrical service and telephone service access within the Premises. If permitted by the local utility company servicing the Premises, LESSEE shall furnish and install an electrical meter at the Premises for the measurement of electrical power used by LESSEE's installation. In the alternative, if permitted by the local utility company servicing the Premises, LESSEE shall furnish and install an electrical sub-meter at the Premises for the measurement of electrical power used by LESSEE's installation. In the event such sub-meter is installed, the LESSEE shall pay the utility directly for its power consumption, if billed by the utility, and if not billed by the utility, then the LESSOR shall read LESSEE's sub-meter on a monthly basis and provide LESSEE with an invoice for LESSEE's power consumption on an annual basis. Specifically, after the expiration of each calendar year, LESSOR shall determine LESSEE's actual electrical power consumption and resulting charges for the immediately preceding calendar year based on reading of the LESSEE's sub-meter on a monthly basis and the electricity bills received by LESSOR throughout such calendar year. Each invoice shall reflect charges only for LESSEE's power consumption based on the average kilowatt hour rate actually paid by LESSOR to the utility for electricity, without mark up or profit. All invoices for power consumption shall be sent by LESSOR to LESSEE at Verizon Wireless, Accounts Payable – Cellsites, M/S 3846, P.O. Box 2375, Spokane, WA 99210-2375 or email to: [livebills@ecova.com](mailto:livebills@ecova.com), shall be provided to LESSEE within ninety (90) days following the conclusion of each calendar year (the "Invoice Period"), and shall be accompanied by copies of the electricity bills received by LESSOR during the subject calendar year and documentation of the sub-meter readings applicable to such calendar year. If LESSOR fails to deliver an invoice to LESSEE within the Invoice Period, LESSOR waives any right to collect any electrical charges

from LESSEE for the subject calendar year. LESSEE shall pay each annual power consumption charge within forty-five (45) days after receipt of the invoice from LESSOR.

LESSEE shall be permitted at any time during the Term, to install, maintain and/or provide access to and use of, as necessary (during any power interruption at the Premises), a temporary power source, and all related equipment and appurtenances within the Premises, or elsewhere on the Property in such locations as reasonably approved by LESSOR. LESSEE shall have the right to install conduits connecting the temporary power source and related appurtenances to the Premises.

5. EXTENSIONS.

(a) This Agreement shall automatically be extended for four (4) additional five (5) year terms unless LESSEE terminates it at the end of the then current term by giving LESSOR written notice of the intent to terminate at least three (3) months prior to the end of the then current term. The initial term and all extensions shall be collectively referred to herein as the "Term".

6. USE; GOVERNMENTAL APPROVALS. LESSEE shall use the Premises for the purpose of constructing, maintaining, repairing and operating a communications facility and uses incidental thereto. LESSEE shall have the right to replace, repair, add or otherwise modify its utilities, equipment, antennas and/or conduits or any portion thereof and the frequencies over which the equipment operates, whether the equipment, antennas, conduits or frequencies are specified or not on any exhibit attached hereto, during the Term. It is understood and agreed that LESSEE's ability to use the Premises is contingent upon its obtaining after the execution date of this Agreement all of the certificates, permits and other approvals (collectively the "Governmental Approvals") that may be required by any Federal, State or Local authorities as well as a satisfactory building structural analysis which will permit LESSEE use of the Premises as set forth above. LESSOR shall cooperate with LESSEE in its effort to obtain such approvals and shall take no action which would adversely affect the status of the Property with respect to the proposed use thereof by LESSEE. In the event that (i) any of such applications for such Governmental Approvals should be finally rejected; (ii) any Governmental Approval issued to LESSEE is canceled, expires, lapses, or is otherwise withdrawn or terminated by governmental authority; and (iii) LESSEE determines that such Governmental Approvals may not be obtained in a timely manner, LESSEE shall have the right to terminate this Agreement. Notice of LESSEE's exercise of its right to terminate shall be given to LESSOR in accordance with the notice provisions set forth in Paragraph 17 and shall be effective upon the mailing of such notice by LESSEE, or upon such later date as designated by LESSEE. All rentals paid to said termination date shall be retained by LESSOR. Upon such termination, this Agreement shall be of no further force or effect except to the extent of the representations, warranties and indemnities made by each Party to the other hereunder. Otherwise, the LESSEE shall have no further obligations for the payment of rent to LESSOR.

7. INDEMNIFICATION. Subject to Paragraph 8, below, each Party shall indemnify and hold the other harmless against any claim of liability or loss from personal injury or property damage resulting from or arising out of the negligence or willful misconduct of the indemnifying Party, its employees, contractors or agents, except to the extent such claims or damages may be due to or caused by the negligence or willful misconduct of the other Party, or its employees, contractors or agents.

8. INSURANCE.

a. The Parties hereby waive and release any and all rights of action for negligence against the other which may hereafter arise on account of damage to the Premises or to the Property,

resulting from any fire, or other casualty of the kind covered by standard fire insurance policies with extended coverage, regardless of whether or not, or in what amounts, such insurance is now or hereafter carried by the Parties, or either of them. These waivers and releases shall apply between the Parties and they shall also apply to any claims under or through either Party as a result of any asserted right of subrogation. All such policies of insurance obtained by either Party concerning the Premises or the Property shall waive the insurer's right of subrogation against the other Party.

b. LESSOR and LESSEE each agree that at its own cost and expense, each will maintain commercial general liability insurance with limits not less than \_\_\_\_\_ for injury to or death of one or more persons in any one occurrence and \_\_\_\_\_ for damage or destruction to property in any one occurrence. LESSOR and LESSEE each agree that it will include the other Party as an additional insured.

9. LIMITATION OF LIABILITY. Except for indemnification pursuant to Paragraphs 7 and 21, neither Party shall be liable to the other, or any of their respective agents, representatives, employees for any lost revenue, lost profits, loss of technology, rights or services, incidental, punitive, indirect, special or consequential damages, loss of data, or interruption or loss of use of service, even if advised of the possibility of such damages, whether under theory of contract, tort (including negligence), strict liability or otherwise.

10. ANNUAL TERMINATION. Notwithstanding anything to the contrary contained herein, provided LESSEE is not in default hereunder beyond applicable notice and cure periods, LESSEE shall have the right to terminate this Agreement upon the annual anniversary of the Commencement Date provided that three (3) months prior notice is given to LESSOR.

11. INTERFERENCE. LESSEE agrees to install equipment of the type and frequency which will not cause harmful interference which is measurable in accordance with then existing industry standards to any equipment of LESSOR or other lessees of the Property which existed on the Property prior to the date this Agreement is executed by the Parties. In the event any after-installed LESSEE's equipment causes such interference, and after LESSOR has notified LESSEE in writing of such interference, LESSEE will take all commercially reasonable steps necessary to correct and eliminate the interference, including but not limited to, at LESSEE's option, powering down such equipment and later powering up such equipment for intermittent testing. In no event will LESSOR be entitled to terminate this Agreement or relocate the equipment as long as LESSEE is making a good faith effort to remedy the interference issue. LESSOR agrees that LESSOR and/or any other tenants of the Property who currently have or in the future take possession of the Property will be permitted to install only such equipment that is of the type and frequency which will not cause harmful interference which is measurable in accordance with then existing industry standards to the then existing equipment of LESSEE. The Parties acknowledge that there will not be an adequate remedy at law for noncompliance with the provisions of this Paragraph and therefore, either Party shall have the right to equitable remedies, such as, without limitation, injunctive relief and specific performance.

12. REMOVAL AT END OF TERM. LESSEE shall, upon expiration of the Term, or within ninety (90) days after any earlier termination of the Agreement, remove its equipment, conduits, fixtures and all personal property and restore the Premises to its original condition, reasonable wear and tear and casualty damage excepted. LESSOR agrees and acknowledges that all of the equipment, conduits, fixtures and personal property of LESSEE shall remain the personal property of LESSEE and LESSEE shall have the right to remove the same at any time during the Term, whether or not said items are

considered fixtures and attachments to real property under applicable laws. If such time for removal causes LESSEE to remain on the Premises after termination of this Agreement, LESSEE shall pay rent at the then existing monthly rate or on the existing monthly pro-rata basis if based upon a longer payment term, until such time as the removal of the antenna structure, fixtures and all personal property are completed.

13. RIGHT OF FIRST REFUSAL (COMMUNICATIONS EASEMENT). If LESSOR elects, during the Term to grant to a third party by easement or other legal instrument an interest in and to that portion of the Property occupied by LESSEE, or a larger portion thereof, for the purpose of operating and maintaining communications facilities or the management thereof, with or without an assignment of this Agreement to such third party, LESSEE shall have the right of first refusal to meet any bona fide offer of transfer on the same terms and conditions of such offer. If LESSEE fails to meet such bona fide offer within thirty (30) days after written notice thereof from LESSOR, LESSOR may grant the easement or interest in the Property or portion thereof to such third person in accordance with the terms and conditions of such third party offer.

14. RIGHTS UPON SALE. Should LESSOR, at any time during the Term decide (i) to sell or transfer all or any part of the Property to a purchaser other than LESSEE, or (ii) to grant to a third party by easement or other legal instrument an interest in and to that portion of the Property occupied by LESSEE, or a larger portion thereof, for the purpose of operating and maintaining communications facilities or the management thereof, such sale or grant of an easement or interest therein shall be under and subject to this Agreement and any such purchaser or transferee shall recognize LESSEE's rights hereunder under the terms of this Agreement. In the event that LESSOR completes any such sale, transfer, or grant described in this paragraph without executing an assignment of this Agreement, whereby the third party agrees in writing to assume all obligations of LESSOR under this Agreement, then LESSOR shall not be released from its obligations to LESSEE under this Agreement, and LESSEE shall have the right to look to LESSOR and the third party for the full performance of this Agreement.

15. QUIET ENJOYMENT AND REPRESENTATIONS. LESSOR covenants that LESSEE, on paying the rent and performing the covenants herein, shall peaceably and quietly have, hold and enjoy the Premises. LESSOR represents and warrants to LESSEE as of the execution date of this Agreement, and covenants during the Term that LESSOR is seized of good and sufficient title and interest to the Property and has full authority to enter into and execute this Agreement. LESSOR further covenants during the Term that there are no liens, judgments or impediments of title on the Property, or affecting LESSOR's title to the same and that there are no covenants, easements or restrictions which prevent or adversely affect the use or occupancy of the Premises by LESSEE as set forth above.

16. ASSIGNMENT. This Agreement may be sold, assigned or transferred by the LESSEE without any approval or consent of the LESSOR to the LESSEE's principal, affiliates, subsidiaries of its principal or to any entity which acquires all or substantially all of LESSEE's assets in the market defined by the Federal Communications Commission in which the Property is located by reason of a merger, acquisition or other business reorganization. As to other parties, this Agreement may not be sold, assigned or transferred without the written consent of the LESSOR, which such consent will not be unreasonably withheld, delayed or conditioned. No change of stock ownership, partnership interest or control of LESSEE or transfer upon partnership or corporate dissolution of LESSEE shall constitute an assignment hereunder.

17. NOTICES. All notices hereunder must be in writing and shall be deemed validly given if sent by certified mail, return receipt requested or by commercial courier, provided the courier's regular

business is delivery service and provided further that it guarantees delivery to the addressee by the end of the next business day following the courier's receipt from the sender, addressed as follows (or any other address that the Party to be notified may have designated to the sender by like notice):

LESSOR: Jason Warden  
1488 Route 9W  
Marlboro, New York 12542

LESSEE: Cellco Partnership  
d/b/a Verizon Wireless  
180 Washington Valley Road  
Bedminster, New Jersey 07921  
Attention: Network Real Estate

Notice shall be effective upon actual receipt or refusal as shown on the receipt obtained pursuant to the foregoing.

18. RECORDING. LESSOR agrees to execute a Memorandum of this Agreement which LESSEE may record with the appropriate recording officer. The date set forth in the Memorandum of Lease is for recording purposes only and bears no reference to commencement of either the Term or rent payments.

19. DEFAULT. In the event there is a breach by a Party with respect to any of the provisions of this Agreement or its obligations under it, the non-breaching Party shall give the breaching Party written notice of such breach. After receipt of such written notice, the breaching Party shall have thirty (30) days in which to cure any breach, provided the breaching Party shall have such extended period as may be required beyond the thirty (30) days if the breaching Party commences the cure within the thirty (30) day period and thereafter continuously and diligently pursues the cure to completion. The non-breaching Party may not maintain any action or effect any remedies for default against the breaching Party unless and until the breaching Party has failed to cure the breach within the time periods provided in this Paragraph. Notwithstanding the foregoing to the contrary, it shall be a default under this Agreement if LESSOR fails, within five (5) days after receipt of written notice of such breach, to perform an obligation required to be performed by LESSOR if the failure to perform such an obligation interferes with LESSEE's ability to conduct its business; provided, however, that if the nature of LESSOR's obligation is such that more than five (5) days after such notice is reasonably required for its performance, then it shall not be a default under this Agreement if performance is commenced within such five (5) day period and thereafter diligently pursued to completion.

20. REMEDIES. In the event of a default by either Party with respect to a material provision of this Agreement, without limiting the non-defaulting Party in the exercise of any right or remedy which the non-defaulting Party may have by reason of such default, the non-defaulting Party may terminate the Agreement and/or pursue any remedy now or hereafter available to the non-defaulting Party under the Laws or judicial decisions of the state in which the Premises are located. Further, upon a default, the non-defaulting Party may at its option (but without obligation to do so), perform the defaulting Party's duty or obligation on the defaulting Party's behalf, including but not limited to the obtaining of reasonably required insurance policies. The costs and expenses of any such performance by the non-defaulting Party shall be due and payable by the defaulting Party upon invoice therefor. If LESSEE

undertakes any such performance on LESSOR's behalf and LESSOR does not pay LESSEE the full undisputed amount within thirty (30) days of its receipt of an invoice setting forth the amount due, LESSEE may offset the full undisputed amount due against all fees due and owing to LESSOR under this Agreement until the full undisputed amount is fully reimbursed to LESSEE.

21. ENVIRONMENTAL.

a. LESSOR will be responsible for all obligations of compliance with any and all environmental and industrial hygiene laws, including any regulations, guidelines, standards, or policies of any governmental authorities regulating or imposing standards of liability or standards of conduct with regard to any environmental or industrial hygiene conditions or concerns as may now or at any time hereafter be in effect, that are or were in any way related to activity now conducted in, on, or in any way related to the Property, unless such conditions or concerns are caused by the specific activities of LESSEE in the Premises.

b. LESSOR shall hold LESSEE harmless and indemnify LESSEE from and assume all duties, responsibility and liability at LESSOR's sole cost and expense, for all duties, responsibilities, and liability (for payment of penalties, sanctions, forfeitures, losses, costs, or damages) and for responding to any action, notice, claim, order, summons, citation, directive, litigation, investigation or proceeding which is in any way related to: a) failure to comply with any environmental or industrial hygiene law, including without limitation any regulations, guidelines, standards, or policies of any governmental authorities regulating or imposing standards of liability or standards of conduct with regard to any environmental or industrial hygiene concerns or conditions as may now or at any time hereafter be in effect, unless such non-compliance results from conditions caused by LESSEE; and b) any environmental or industrial hygiene conditions arising out of or in any way related to the condition of the Property or activities conducted thereon, unless such environmental conditions are caused by LESSEE.

c. LESSEE shall hold LESSOR harmless and indemnify LESSOR from and assume all duties, responsibility and liability at LESSEE's sole cost and expense, for all duties, responsibilities, and liability (for payment of penalties, sanctions, forfeitures, losses, costs, or damages) and for responding to any action, notice, claim, order, summons, citation, directive, litigation, investigation or proceeding which is in any way related to: a) failure to comply with any environmental or industrial hygiene law, including without limitation any regulations, guidelines, standards, or policies of any governmental authorities regulating or imposing standards of liability or standards of conduct with regard to any environmental or industrial hygiene concerns or conditions as may now or at any time hereafter be in effect, to the extent that such non-compliance results from conditions caused by LESSOR; and b) any environmental or industrial hygiene conditions arising out of or in any way related to the condition of the Property or activities conducted thereon, to the extent that such environmental conditions are caused by LESSOR.

22. CASUALTY. In the event of damage by fire or other casualty to the Premises that cannot reasonably be expected to be repaired within forty-five (45) days following same or, if the Property is damaged by fire or other casualty so that such damage may reasonably be expected to disrupt LESSEE's operations at the Premises for more than forty-five (45) days, then LESSEE may, at any time following such fire or other casualty, provided LESSOR has not completed the restoration required to permit LESSEE to resume its operation at the Premises, terminate this Agreement upon fifteen (15) days prior written notice to LESSOR. Any such notice of termination shall cause this Agreement to expire with the same force and effect as though the date set forth in such notice were the date originally set as the

expiration date of this Agreement and the Parties shall make an appropriate adjustment, as of such termination date, with respect to payments due to the other under this Agreement. Notwithstanding the foregoing, the rent shall abate during the period of repair following such fire or other casualty in proportion to the degree to which LESSEE's use of the Premises is impaired.

23. APPLICABLE LAWS. During the Term, LESSOR shall maintain the Property in compliance with all applicable laws, rules, regulations, ordinances, directives, covenants, easements, zoning and land use regulations, and restrictions of record, permits, building codes, and the requirements of any applicable fire insurance underwriter or rating bureau, now in effect or which may hereafter come into effect (including, without limitation, the Americans with Disabilities Act and laws regulating hazardous substances) (collectively "Laws"). LESSEE shall, in respect to the condition of the Premises and at LESSEE's sole cost and expense, comply with (a) all Laws relating solely to LESSEE's specific and unique nature of use of the Premises; and (b) all building codes requiring modifications to the Premises due to the improvements being made by LESSEE in the Premises. It shall be LESSOR's obligation to comply with all Laws relating to the Property, without regard to specific use (including, without limitation, modifications required to enable LESSEE to obtain all necessary building permits).

24. MISCELLANEOUS. This Agreement contains all agreements, promises and understandings between the LESSOR and the LESSEE regarding this transaction, and no oral agreement, promises or understandings shall be binding upon either the LESSOR or the LESSEE in any dispute, controversy or proceeding. This Agreement may not be amended or varied except in a writing signed by all parties. This Agreement shall extend to and bind the heirs, personal representatives, successors and assigns hereto. The failure of either party to insist upon strict performance of any of the terms or conditions of this Agreement or to exercise any of its rights hereunder shall not waive such rights and such party shall have the right to enforce such rights at any time. This Agreement and the performance thereof shall be governed interpreted, construed and regulated by the laws of the state in which the Premises is located without reference to its choice of law rules.


[signature page to follow]

IN WITNESS WHEREOF, the Parties hereto have set their hands and affixed their respective seals the day and year first above written.

LESSOR: Jason Warden


WITNESS

Nicole M. Mean

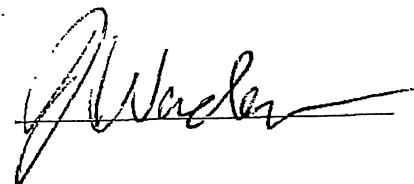

LESSEE: Celco Partnership d/b/a Verizon  
Wireless

WITNESS

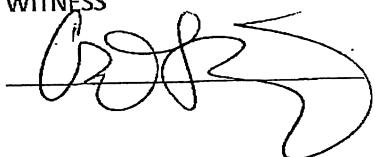


BY: Richard Polatas  
Richard Polatas  
Director Network Field Engineering  
Date: 4/11/17

**EXHIBIT "A"**  
**SITE PLAN OF GROUND SPACE**

N  
APPROX.

SITE INFORMATION

COORDINATES: 41° 37' 11.98" N  
73° 57' 50.25" W  
GROUND ELEVATION: 241' ± AMSL

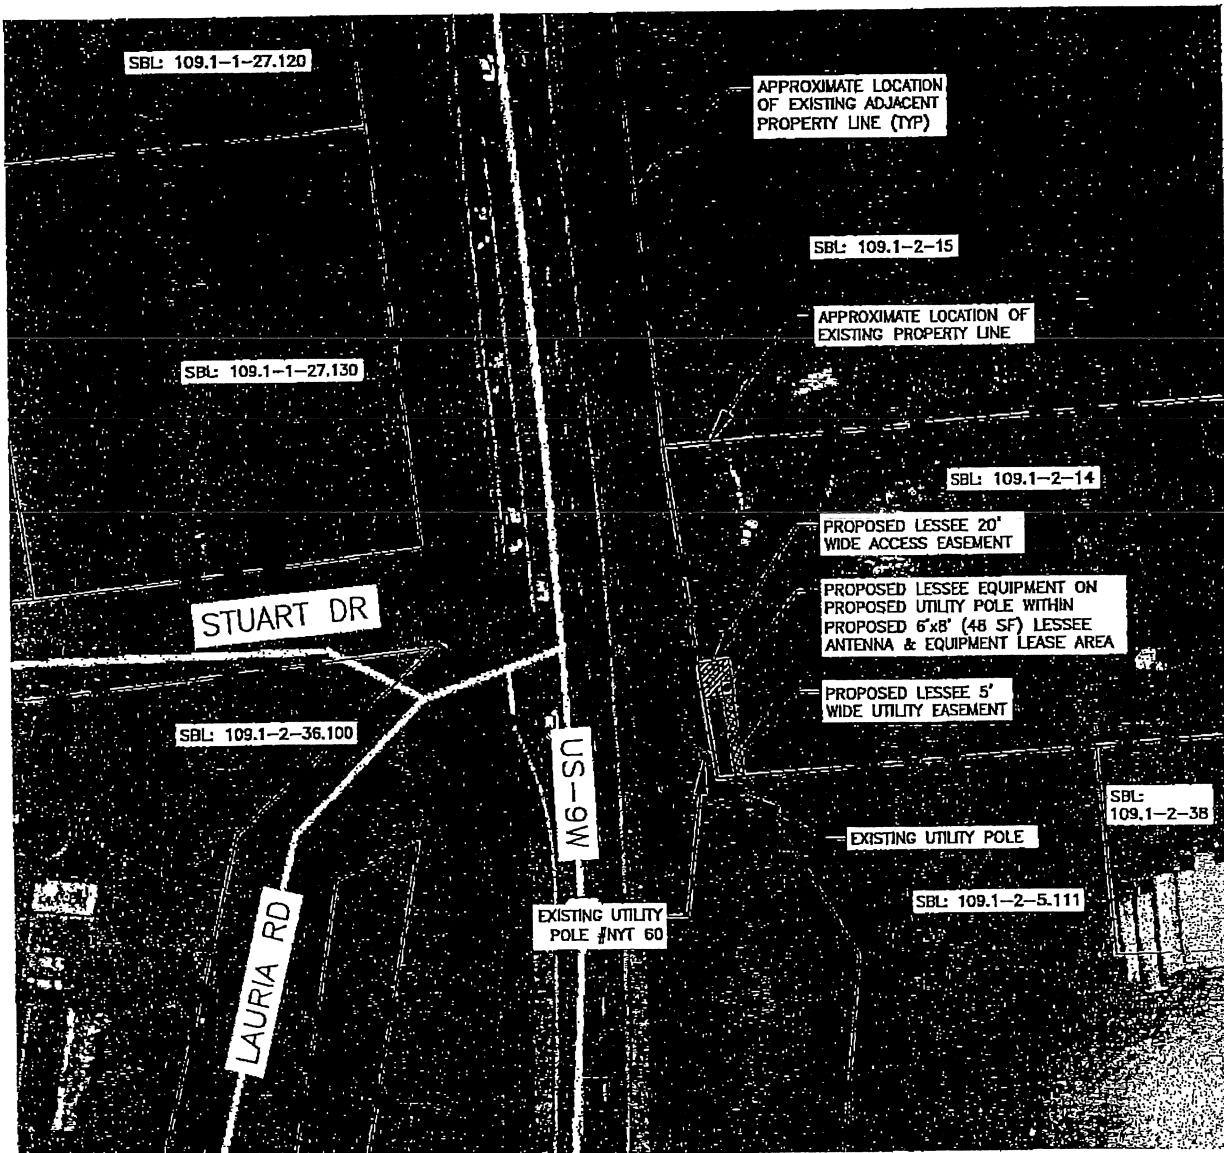

SITE LOCATION

SCALE: 1" = 100'

0 1  
ORIGINAL SIZE IN INCHES

MARLBORO 9W ODAS (NODE 11) - LEASE EXHIBIT

PROJECT #: 20151309128 - LOCATION CODE: 398850  
1488 US-9W - TOWN OF MARLBOROUGH  
ULSTER COUNTY, NY 12250

**TECTONIC**

Practical Solutions, Exceptional Service  
TECTONIC Engineering & Surveying Consultants P.C.  
36 British American Blvd.  
Suite 101 Phone: (518) 783-1630  
Latham, NY 12110 (800) 829-6531  
www.tectonicengineering.com

**verizon**

(LESSEE)  
1275 JOHN STREET, SUITE 100, WEST HENRIETTA, NY 14586

2

# CELLCO PARTNERSHIP, d/b/a

**verizon**

1275 JOHN STREET, SUITE 100  
WEST HENRIETTA, NY 14586


**TECTONIC**

TECTONIC Engineering & Surveying Consultants P.C.  
30 British American Blvd. Suite 101 Phone: (518) 783-1630  
Latham, NY 12110 (800) 829-8531  
www.tectonicengineering.com

WORK ORDER NUMBER DRAWN BY  
7073.134K TJW

NO.	DATE	ISSUE
0	02/10/17	FOR COMMENT
1	03/10/17	FOR ZONING
2	04/25/17	PER TOWN COMMENTS

RELEASED BY DATE

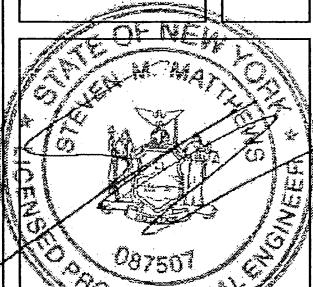

UNAUTHORIZED COPIES OF THIS DRAWING ARE SUBJECT TO A FINE OF \$250.00. UNAUTHORIZED COPIES OF THIS DRAWING ARE SUBJECT TO A FINE OF \$250.00.  
COPIES OF THIS DRAWING WITHOUT A FACSIMILE SIGNATURE, SIGNATURE AND AN ORIGINAL SEAL OR ORIGINAL INK OF THE PROFESSIONAL ENGINEER OR LAND SURVEYOR SHALL NOT BE CONSIDERED VALID COPIES.

0 1  
ORIGINAL SIZE IN INCHES  
(22x34 FORMAT)

0 1  
ORIGINAL SIZE IN INCHES  
(11x17 FORMAT)

SITE INFORMATION

MARLBORO 9W ODAS (NODE 11)  
RE PN: 20151309128  
LC: 398850

SITE ADDRESS

1488 US-9W  
TOWN OF MARLBOROUGH  
ULSTER COUNTY  
NY 12542

SHEET TITLE

TITLE SHEET

SHEET NUMBER


**T-1**

# verizon

SITE NAME:

## MARLBORO 9W ODAS (NODE 11)

REAL ESTATE P/N: 20151309128  
LOCATION CODE: 398850

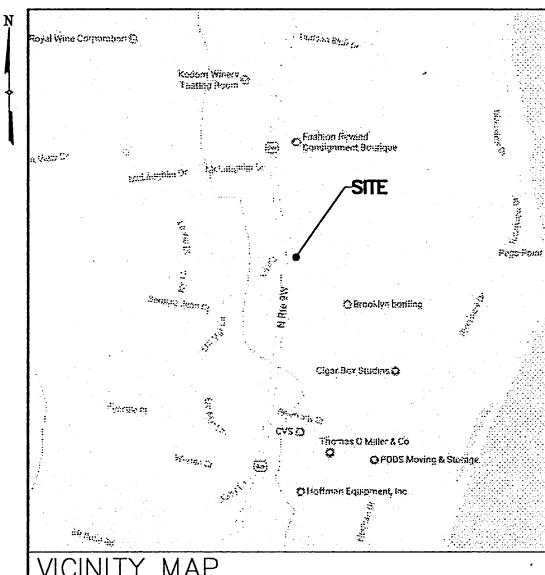

### DIRECTIONS

DIRECTIONS TO SITE FROM NORTH GREENBUSH:  
TAKE US-45 FOR 1.5± MILES. TURN RIGHT ONTO NY-43W. AFTER 1.1± MILES MERGE ONTO I-90W. THEN MERGE ONTO I-87S. AFTER 72.6± MILES TAKE EXIT 18 TO NY-299E IN NEW PALTZ. IN 5.1± MILES TURN RIGHT ONTO US-9W. IN 8.7± MILES THE SITE WILL BE ON THE LEFT.

REAL ESTATE P/N:	20151309128
LOCATION CODE:	398850
SITE NAME:	MARLBORO 9W ODAS (NODE 11)
SITE ADDRESS:	1488 US-9W MARLBORO, NY 12542
MUNICIPALITY:	TOWN OF MARLBOROUGH
COUNTY:	ULSTER COUNTY
ZONING DISTRICT:	HD-HIGHWAY DEVELOPMENT
TAX ID:	109.1-2-14
STRUCTURE COORDINATES:	N 41° 37' 11.98" W 73° 57' 50.25"
GROUND ELEVATION:	241' ± AMSL
PROPERTY OWNER:	JASON WARDEN 1488 US-9W MARLBORO, NY 12542
APPLICANT:	VERIZON WIRELESS 1275 JOHN STREET, SUITE 100 WEST HENRIETTA, NY 14586
CONTACT PERSON:	MARK COON
CONTACT PHONE:	(585) 321-5358

### PROJECT SUMMARY

PROJECT DESCRIPTION
THE PROPOSED WORK CONSISTS OF INSTALLING (1) CELLULAR ANTENNA AND ASSOCIATED EQUIPMENT ON A PROPOSED UTILITY POLE.

SHT. NO.	DESCRIPTION	REV NO	REVISION DATE
T-1	TITLE SHEET	2	4/25/17
GN-1	GENERAL NOTES	2	4/25/17
SU-101	RIGHT OF WAY SURVEY	0	4/24/17
AD-1	ADJOINERS PLAN	2	4/25/17
SB-1	SETBACK PLAN	2	4/25/17
C-1	SITE PLAN	2	4/25/17
C-2	ELEVATIONS	2	4/25/17
C-3	UTILITY POLE MOUNTING DETAILS	2	4/25/17
E-1	GROUNDING DETAILS	2	4/25/17

### SHEET INDEX

THIS SET OF PLANS SHALL NOT BE UTILIZED AS CONSTRUCTION DOCUMENTS UNTIL ALL ITEMS OF CONCERN HAVE BEEN ADDRESSED AND EACH OF THE DRAWINGS HAS BEEN REVISED AND ISSUED "FOR CONSTRUCTION".

Before You Dig, Drill Or Blast!

**Dig Safely.  
New York**

UNDERGROUND FACILITIES  
PROTECTIVE ORGANIZATION

CALL US TOLL FREE 1-800-962-7962

NY Industrial code rule 753 requires no less than two working days notice, but not more than ten days notice.

DIG SAFELY — NEW YORK

### DO NOT SCALE DRAWINGS

THESE DRAWINGS ARE FORMATTED FOR 22"X34" FULL SIZE AND 11"X17" HALF SIZE. OTHER SIZED VERSIONS ARE NOT PRINTED TO THE SCALE SHOWN. CONTRACTOR SHALL VERIFY ALL PLANS, EXISTING DIMENSIONS & CONDITIONS ON THE JOB SITE & SHALL IMMEDIATELY NOTIFY THE ENGINEER IN WRITING OF ANY DISCREPANCIES BEFORE PROCEEDING WITH THE WORK OR BE RESPONSIBLE FOR SAME.

## ELECTRICAL NOTES

- ALL ELECTRICAL WORK SHALL BE PERFORMED IN ACCORDANCE WITH THE PROJECT SPECIFICATIONS, NEC AND ALL APPLICABLE LOCAL CODES.
- ALL ELECTRICAL EQUIPMENT AND ACCESSORIES SHALL BE U.L. APPROVED OR LISTED.
- CONDUIT ROUTINGS ARE SCHEMATIC. CONTRACTOR SHALL INSTALL CONDUITS SO THAT ACCESS TO EQUIPMENT IS NOT BLOCKED.
- WIRING, RACEWAY AND SUPPORT METHODS AND MATERIALS SHALL COMPLY WITH THE REQUIREMENTS OF THE NEC.
- ALL CIRCUITS SHALL BE SEGREGATED AND MAINTAIN MINIMUM CABLE SEPARATION AS REQUIRED BY THE NEC.
- CABLES SHALL NOT BE ROUTED THROUGH LADDER-STYLE CABLE TRAY RUNGS.
- EACH END OF EVERY POWER, POWER PHASE CONDUCTOR (I.E., HOTS), GROUNDING, AND T1 CONDUCTOR AND CABLE SHALL BE LABELED WITH COLOR-CODED INSULATION OR ELECTRICAL TAPE (3M BRAND, 1/2 INCH PLASTIC ELECTRICAL TAPE WITH UV PROTECTION, OR EQUAL). THE IDENTIFICATION METHOD SHALL CONFORM WITH NEC & OSHA.
- ALL ELECTRICAL COMPONENTS SHALL BE CLEARLY LABELED WITH ENGRAVED LAMACOID PLASTIC LABELS. ALL EQUIPMENT SHALL BE LABELED WITH THEIR VOLTAGE RATING, PHASE CONFIGURATION, WIRE CONFIGURATION, POWER OR AMPACITY RATING, AND BRANCH CIRCUIT ID NUMBERS (I.E., PANELBOARD AND CIRCUIT ID'S).
- PANELBOARDS (ID NUMBERS) AND INTERNAL CIRCUIT BREAKERS (CIRCUIT ID NUMBERS) SHALL BE CLEARLY LABELED WITH ENGRAVED LAMACOID PLASTIC LABELS.
- POWER, CONTROL, AND EQUIPMENT GROUND WIRING IN TUBING OR CONDUIT SHALL BE SINGLE CONDUCTOR (#14 AWG OR LARGER), 600 V, OIL RESISTANT THHN OR THWN-2, STRANDED COPPER CABLE RATED FOR 90°C (WET AND DRY) OPERATION; LISTED OR LABELED FOR THE LOCATION AND RACEWAY SYSTEM USED, UNLESS OTHERWISE SPECIFIED.
- SUPPLEMENTAL EQUIPMENT GROUND WIRING LOCATED INDOORS SHALL BE SINGLE CONDUCTOR (#6 AWG OR LARGER), 600 V, OIL RESISTANT THHN OR THWN-2 GREEN INSULATION, STRANDED COPPER CABLE RATED FOR 90°C (WET AND DRY) OPERATION; LISTED OR LABELED FOR THE LOCATION AND RACEWAY SYSTEM USED, UNLESS OTHERWISE SPECIFIED.
- POWER AND CONTROL WIRING, NOT IN TUBING OR CONDUIT, SHALL BE MULTI-CONDUCTOR, TYPE USE-2 CABLE (#14 AWG OR LARGER), 600 V, OIL RESISTANT RHW-2 OR XHHW-2, STRANDED COPPER CABLE RATED FOR 90°C (WET AND DRY) OPERATION; WITH OUTER JACKET; LISTED OR LABELED FOR THE LOCATION USED, UNLESS OTHERWISE SPECIFIED.
- ALL POWER AND GROUNDING CONNECTIONS SHALL BE CRIMP-STYLE, COMPRESSION WIRE LUGS AND WIRE NUTS BY THOMAS AND BETTS (OR EQUAL). LUGS AND WIRE NUTS SHALL BE RATED FOR OPERATION AT NO LESS THAN 90°C.
- RACEWAY AND CABLE TRAY SHALL BE LISTED OR LABELED FOR ELECTRICAL USE IN ACCORDANCE WITH NEMA, UL, ANSI/IEEE, AND NEC.
- ELECTRICAL METALLIC TUBING (EMT) OR RIGID METALLIC CONDUIT (RMC) SHALL BE USED FOR EXPOSED INDOOR LOCATIONS.
- ELECTRICAL METALLIC TUBING (EMT) OR RIGID METALLIC CONDUIT (RMC) SHALL BE USED FOR CONCEALED INDOOR LOCATIONS.
- PVC SCHEDULE 40 CONDUIT SHALL BE USED UNDERGROUND EXCEPT IN AREAS OF VEHICULAR TRAFFIC. IN SUCH AREAS, PVC SCHEDULE 80 SHOULD BE USED.
- ALL OUTDOOR EXPOSED CONDUIT SHALL BE PVC SCHEDULE 80 AND SHALL BE SUPPORTED ADEQUATELY.
- LIQUID-TIGHT FLEXIBLE METALLIC CONDUIT (LIQUID-TITE FLEX) SHALL BE USED INDOORS AND OUTDOORS, WHERE VIBRATION OCCURS OR FLEXIBILITY IS NEEDED. LFMC SHALL CONFORM TO NEC ARTICLE 350.
- CONDUIT AND TUBING FITTINGS SHALL BE THREADED OR COMPRESSION-TYPE AND APPROVED FOR THE LOCATION USED. SET SCREW FITTINGS ARE NOT ACCEPTABLE.
- CABINETS, BOXES, AND WIREWAYS SHALL BE LISTED OR LABELED FOR ELECTRICAL USE IN ACCORDANCE WITH NEMA, UL, ANSI/IEEE, AND NEC.
- WIREWAYS SHALL BE EPOXY-COATED (GRAY) AND INCLUDE A HINGED COVER, DESIGNED TO SWING OPEN DOWNWARD; SHALL BE PANDUIT TYPE E (OR EQUAL); AND RATED NEMA 1 (OR BETTER) INDOORS, OR NEMA 3R (OR BETTER) OUTDOORS.
- EQUIPMENT CABINETS, TERMINAL BOXES, JUNCTION BOXES, AND PULL BOXES SHALL BE GALVANIZED OR EPOXY-COATED SHEET STEEL, SHALL MEET OR EXCEED UL 50, AND RATED NEMA 1 (OR BETTER) INDOORS, OR NEMA 3R (OR BETTER) OUTDOORS.
- METAL RECEPTACLE, SWITCH, AND DEVICE BOXES SHALL BE GALVANIZED, EPOXY-COATED, OR NON-CORRODING; SHALL MEET OR EXCEED UL 514A AND NEMA OS 1; AND RATED NEMA 1 (OR BETTER) INDOORS, OR WEATHER PROTECTED (WP OR BETTER) OUTDOORS.
- NON-METALLIC RECEPTACLE, SWITCH, AND DEVICE BOXES SHALL MEET OR EXCEED NEMA OS 2; AND RATED NEMA 1 (OR BETTER) INDOORS, OR WEATHER PROTECTED (WP OR BETTER) OUTDOORS.
- IF REQUIRED, CONTRACTOR SHALL APPLY FOR ELECTRICAL SERVICE AS SOON AS POSSIBLE AND COORDINATE REQUIREMENTS, SERVICE ROUTING, AND METER SOCKET TYPE WITH LOCAL POWER COMPANY.
- CONTRACTOR SHALL OBTAIN ALL PERMITS, PAY PERMIT FEES, AND SCHEDULE INSPECTIONS.
- CONTRACTOR SHALL LABEL ELECTRICAL EQUIPMENT IN ACCORDANCE WITH NEC 110.16 AND 110.24.
- CONTRACTOR SHALL VERIFY THAT THE MAIN BONDING JUMPER AND GROUNDING ELECTRODE CONDUCTOR IS INSTALLED PROPERLY AT SERVICE ENTRANCE.
- CONTRACTOR SHALL SEAL AROUND ALL CONDUIT PENETRATIONS THROUGH WALLS, FLOORS AND ROOFS TO PREVENT MOISTURE PENETRATION OR VERMIN INFESTATIONS.
- WHERE ELECTRICAL POWER IS TO BE SUB-FED FROM AN EXISTING DISTRIBUTION SYSTEM, THE FOLLOWING SHALL APPLY:
  - CONTRACTOR SHALL PERFORM LOAD TESTING TO DETERMINE MAXIMUM FEEDER DEMAND PER N.E.C. ARTICLE 220.
  - CONTRACTOR SHALL VERIFY WHETHER EXISTING FEEDER CAPACITY EXCEEDS VALUE CALCULATED PER N.E.C. ARTICLE 220.
  - EACH BRANCH CIRCUIT PROTECTIVE DEVICE SHALL HAVE SAME INTERRUPTING RATING AS EQUIPMENT SUPPLYING IT.
  - PREFERRED MEANS OF SUPPLY SHALL BE A BRANCH CIRCUIT PROTECTIVE DEVICE LOCATED IN EXISTING PANEL.
- DURING TRENCH BACK-FILLING FOR EACH UNDERGROUND ELECTRICAL, TELEPHONE, SIGNAL AND COMMUNICATIONS LINE, PROVIDE A CONTINUOUS UNDERGROUND WARNING TAPE TWELVE INCHES BELOW FINISHED GRADE.

## ANTENNA MOUNTING NOTES

- DESIGN AND CONSTRUCTION OF ANTENNA SUPPORTS SHALL CONFORM TO ANSI/TIA-222-G "STRUCTURAL STANDARD FOR ANTENNA SUPPORTING STRUCTURES AND ANTENNAS". THE BUILDING CODE OF NEW YORK STATE, AND ALL OTHER APPLICABLE LOCAL, STATE, AND FEDERAL CODES.
- ALL STEEL MATERIALS SHALL BE GALVANIZED AFTER FABRICATION IN ACCORDANCE WITH ASTM A123 "ZINC (HOT-DIP GALVANIZED) COATINGS ON IRON AND STEEL PRODUCTS", UNLESS OTHERWISE NOTED.
- ALL BOLTS, ANCHORS AND MISCELLANEOUS HARDWARE SHALL BE GALVANIZED IN ACCORDANCE WITH ASTM A153 "ZINC-COATING (HOT-DIP) ON IRON AND STEEL HARDWARE", UNLESS OTHERWISE NOTED.
- DAMAGED GALVANIZED SURFACES SHALL BE REPAIRED BY COLD GALVANIZING IN ACCORDANCE WITH ASTM A780.
- ALL ANTENNA MOUNTS SHALL BE INSTALLED WITH DOUBLE NUTS AND SHALL BE INSTALLED IN ACCORDANCE WITH MANUFACTURER'S SPECIFICATIONS.
- DESIGN OF THE ANTENNA MOUNTING BRACKETS, SUPPORTS, AND ALL COMPONENTS THEREOF AND ATTACHMENT THERETO SHALL BE THE RESPONSIBILITY OF THE MANUFACTURER. MANUFACTURER SHALL PROVIDE THE OWNER DRAWINGS DETAILING ALL COMPONENTS OF THE ASSEMBLY, INCLUDING CONNECTIONS, DESIGN LOADS, AND ALL OTHER PERTINENT DATA. MANUFACTURER SHALL ALSO PROVIDE THE OWNER WITH A STATEMENT OF COMPLIANCE, INDICATING THAT THE ANTENNA SUPPORTS HAVE BEEN DESIGNED IN ACCORDANCE WITH ANSI/TIA-222-G STANDARDS. ALL SUBMISSIONS SHALL BEAR THE SIGNATURE AND SEAL OF A PROFESSIONAL ENGINEER LICENSED IN THE STATE OF NEW YORK.

## STRUCTURAL NOTES

- DESIGN REQUIREMENTS PER 2015 NEW YORK STATE BUILDING CODE, ANSI/TIA-222-G "STRUCTURAL STANDARD FOR ANTENNA SUPPORTING STRUCTURES AND ANTENNAS", AND ALL OTHER APPLICABLE LOCAL, STATE, AND FEDERAL CODES.

## GROUNDING NOTES

### GROUND TESTING AFTER CONSTRUCTION

AFTER COMPLETION OF CONSTRUCTION OF THE CELL SITE GROUND SYSTEM, A QUALIFIED INDEPENDENT ELECTRICAL TESTING FIRM WITH A QUALIFIED TECHNICIAN USING APPROVED TEST EQUIPMENT, SHALL TEST THE SITE TO ASCERTAIN THE RESISTANCE TO EARTH AS SPECIFIED IN VERIZON WIRELESS NETWORK STANDARDS AND NATIONAL ELECTRIC CODE.

SOIL RESISTIVITY TESTING METHOD TO BE FOUR-POINT RESISTIVITY TEST WITH A DESIRED RESULT LIMIT OF FIVE (5) OHMS OR LESS.

NOTE: GROUNDING TEST TO BE TAKEN BEFORE A/C POWER NEUTRAL/ GROUND BOND IS CONNECTED.

A GROUNDING RESISTANCE TEST REPORT SHALL BE PREPARED UPON COMPLETION OF THE TESTING. THE TEST REPORT SHALL SHOW THE RESISTANCE IN OHMS AT 62% SPACING AND WITH AUXILIARY POTENTIAL ELECTRODES READINGS AT 10% INTERVALS WITH A TOTAL DISTANCE OF AT LEAST 250 FT. OR UNTIL THE AVERAGE RESISTANCE STARTS INCREASING. TESTING SHOULD BE COMPLETED IN A MINIMUM OF TWO (2) DIFFERENT DIRECTIONS AT 90 DEGREES APART.

TEST REPORT SHALL CONTAIN 10 TO 15 PHOTOGRAPHS TAKEN DURING CONSTRUCTION TO PROVIDE PROOF THAT THE ENTIRE EXTERNAL GROUND RING SYSTEM WAS COMPLETE BEFORE BACKFILLING. THE CONTRACTOR SHALL NOTIFY THE CONSTRUCTION SUPERVISOR NO LESS THAN 48 HOURS IN ADVANCE OF BACKFILL.

REPORT: CONTRACTOR SHALL PREPARE THREE (3) TEST REPORTS, CERTIFIED BY THE TESTING ORGANIZATION, INCLUDE OBSERVATIONS OF WEATHER, SOIL CONDITIONS, AND OTHER PHENOMENA THAT MAY AFFECT TEST RESULTS. DESCRIBE MEASURES TO IMPROVE TEST RESULTS. REPORTS SHALL BE SUBMITTED TO CLIENT WITHIN ONE WEEK OF TEST COMPLETION FOR SITE.

## GENERAL NOTES

- ALL WORK SHALL CONFORM TO THE REQUIREMENTS OF THE NEW YORK STATE BUILDING CODE, AND ALL OTHER APPLICABLE CODES AND ORDINANCES.
- CONTRACTOR SHALL VISIT THE JOB SITE AND FAMILIARIZE HIMSELF WITH ALL CONDITIONS AFFECTING THE PROPOSED WORK AND MAKE PROVISIONS AS TO THE COST THEREOF. CONTRACTOR SHALL BE RESPONSIBLE FOR FAMILIARIZING HIMSELF WITH ALL CONTRACT DOCUMENTS, FIELD CONDITIONS AND DIMENSIONS AND CONFIRMING THAT THE WORK MAY BE ACCOMPLISHED AS SHOWN PRIOR TO PROCEEDING WITH CONSTRUCTION. ANY DISCREPANCIES SHALL BE BROUGHT TO THE ATTENTION OF THE ENGINEER PRIOR TO THE COMMENCEMENT OF WORK.
- PLANS ARE NOT TO BE SCALED. THESE PLANS ARE INTENDED TO BE A DIAGRAMMATIC OUTLINE ONLY, UNLESS OTHERWISE NOTED. THE WORK SHALL INCLUDE FURNISHING MATERIALS, EQUIPMENT, APPURTENANCES, AND LABOR NECESSARY TO EFFECT ALL INSTALLATIONS AS INDICATED ON THE DRAWINGS.
- DIMENSIONS SHOWN ARE TO FINISH SURFACES, UNLESS OTHERWISE NOTED. SPACING BETWEEN EQUIPMENT IS REQUIRED CLEARANCE. THEREFORE, IT IS CRITICAL TO FIELD VERIFY DIMENSIONS. SHOULD THERE BE ANY QUESTIONS REGARDING THE CONTRACT DOCUMENTS, EXISTING CONDITIONS AND/OR DESIGN INTENT, THE CONTRACTOR SHALL BE RESPONSIBLE FOR OBTAINING A CLARIFICATION FROM THE CARRIER'S AUTHORIZED REPRESENTATIVE OR THE ENGINEER PRIOR TO PROCEEDING WITH THE WORK.
- DETAILS ARE INTENDED TO SHOW END RESULT OF DESIGN. MINOR MODIFICATIONS MAY BE REQUIRED TO SUIT JOB DIMENSIONS OR CONDITIONS, AND SUCH MODIFICATIONS SHALL BE INCLUDED AS PART OF THE WORK.
- CONTRACTOR SHALL RECEIVE CLARIFICATION IN WRITING, AND SHALL RECEIVE IN WRITING AUTHORIZATION TO PROCEED BEFORE STARTING WORK ON ANY ITEMS NOT CLEARLY DEFINED OR IDENTIFIED BY THE CONTRACT DOCUMENTS.
- CONTRACTOR SHALL NOTIFY THE CONSTRUCTION MANAGER OF ALL PRODUCTS OR ITEMS NOTED AS "EXISTING" WHICH ARE NOT FOUND TO BE IN THE FIELD.
- CONTRACTOR SHALL SUPERVISE AND DIRECT THE WORK USING THE BEST CONSTRUCTION SKILLS AND ATTENTION. CONTRACTOR SHALL BE SOLELY RESPONSIBLE FOR CONSTRUCTION MEANS, METHODS, TECHNIQUES, SEQUENCES, PROCEDURES, AND FOR COORDINATING ALL PORTIONS OF THE WORK UNDER CONTRACT, UNLESS OTHERWISE NOTED.
- ERCTION SHALL BE DONE IN A WORKMANLIKE MANNER BY COMPETENT EXPERIENCED WORKMEN IN ACCORDANCE WITH APPLICABLE CODES AND THE BEST ACCEPTED PRACTICE. ALL MEMBERS SHALL BE LAID PLUMB AND TRUE AS INDICATED ON THE DRAWINGS.
- CONTRACTOR SHALL BE RESPONSIBLE FOR THE SAFETY OF THE WORK AREA, ADJACENT AREAS, AND BUILDING OCCUPANTS THAT ARE LIKELY TO BE AFFECTED BY THE WORK UNDER THIS CONTRACT. WORK SHALL CONFORM TO ALL OSHA REQUIREMENTS.
- CONTRACTOR SHALL COORDINATE HIS WORK AND SCHEDULE HIS ACTIVITIES AND WORKING HOURS IN ACCORDANCE WITH THE REQUIREMENTS OF THE OWNER.
- CONTRACTOR SHALL BE RESPONSIBLE FOR COORDINATING HIS WORK WITH THE WORK OF OTHERS AS IT MAY RELATE TO RADIO EQUIPMENT, ANTENNAS AND ANY OTHER PORTIONS OF THE WORK.
- CONTRACTOR SHALL MAINTAIN LIABILITY INSURANCE TO PROTECT THE OWNER AND CARRIER.
- INSTALL ALL EQUIPMENT AND MATERIALS IN ACCORDANCE WITH MANUFACTURER'S RECOMMENDATIONS UNLESS SPECIFICALLY INDICATED OR WHERE LOCAL CODES OR REGULATIONS TAKE PRECEDENCE.
- MAKE NECESSARY PROVISIONS TO PROTECT EXISTING SURFACES, EQUIPMENT, IMPROVEMENTS, PIPING, ANTENNA AND ANTENNA CABLES. REPAIR ANY DAMAGE THAT OCCURS DURING CONSTRUCTION.
- REPAIR ALL EXISTING SURFACES DAMAGED DURING CONSTRUCTION SUCH THAT THEY MATCH AND BLEND WITH ADJACENT SURFACES.
- KEEP CONTRACT AREA CLEAN, HAZARD FREE, AND DISPOSE OF ALL DEBRIS AND RUBBISH. EQUIPMENT NOT SPECIFIED AS REMAINING ON THE PROPERTY OF THE OWNER SHALL BE REMOVED. LEAVE PREMISES IN CLEAN CONDITION AND FREE FROM PAINT SPOTS, DUST, OR SMUDGES OF ANY NATURE. CONTRACTOR SHALL BE RESPONSIBLE FOR MAINTAINING ALL ITEMS UNTIL COMPLETION OF CONSTRUCTION.
- CONTRACTOR SHALL VERIFY ALL DIMENSIONS AND CONDITIONS IN THE FIELD PRIOR TO FABRICATION AND ERECTION OF ANY MATERIAL. ANY UNUSUAL CONDITIONS SHALL BE REPORTED TO THE ATTENTION OF THE ENGINEER.
- CONTRACTOR SHALL SECURE ALL NECESSARY BUILDING PERMITS AND INSPECTIONS AND PAY ALL REQUIRED FEES.
- PROVIDE A PORTABLE FIRE EXTINGUISHER WITH A RATING OF NOT LESS THAN 2-A OR 2-A-10-BC WITHIN 75 FEET TRAVEL DISTANCE TO ALL PORTIONS OF THE BUILDOUT AREA DURING CONSTRUCTION.
- ALL BROCHURES, OPERATING AND MAINTENANCE MANUALS, CATALOGS, SHOP DRAWINGS AND OTHER DOCUMENTATION SHALL BE TURNED OVER TO CARRIER AT COMPLETION OF CONSTRUCTION.
- COMPLETE JOB SHALL BE GUARANTEED FOR A PERIOD OF ONE (1) YEAR AFTER THE DATE OF ACCEPTANCE BY CARRIER. ANY WORK, MATERIALS, OR EQUIPMENT FOUND TO BE DEFECTIVE DURING THAT PERIOD SHALL BE CORRECTED IMMEDIATELY UPON WRITTEN NOTIFICATION AT NO ADDITIONAL COST TO CARRIER.
- RIGGING OPERATIONS SHALL BE DONE IN ACCORDANCE WITH STATE AND FEDERAL SAFETY REGULATIONS (OSHA). ENGINEER, CARRIER AND THE OWNER SHALL BE HELD HARMLESS IN THE EVENT THE CONTRACTOR DOES NOT FOLLOW SUCH SAFETY REGULATIONS.
- CONTRACTOR SHALL PROVIDE ACCESS TO THE SITE AND ASSIST THE RADIO EQUIPMENT VENDOR AND THE ANTENNA INSTALLATION CONTRACTOR AS THEY MAY REQUIRE.

**verizon**

1275 JOHN STREET, SUITE 100  
WEST HENRIETTA, NY 14586

**TECTONIC**

Practical Solutions, Exceptional Service  
TECTONIC Engineering & Surveying Consultants P.C.  
300 British American Blvd.  
Suite 101  
Latham, NY 12110  
Phone: (518) 783-1630  
(800) 829-6531  
www.tectonicengineering.com


WORK ORDER NUMBER DRAWN BY

7073.134K TJW

NO. DATE ISSUE

0	02/10/17	FOR COMMENT
1	03/10/17	FOR ZONING
2	04/25/17	PER TOWN COMMENTS

RELEASED BY DATE

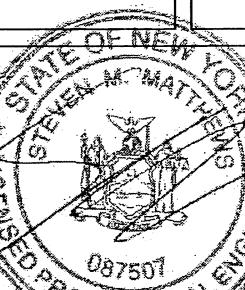

UNAUTHORIZED ALTERATION OR ADDITION TO A PLAN BEARING THE SIGNATURE OF A LICENSED ENGINEER OR LAND SURVEYOR IS A VIOLATION OF SECTION 7209  
SUBDIVISION 2 OF THE NEW YORK STATE EDUCATION LAW.

Copies of this document without a facsimile signature and an original embossed seal or original stamp in blue or red ink of the professional engineer or land surveyor shall not be considered valid copies.

ORIGINAL SIZE IN INCHES  
(22x34 FORMAT)

ORIGINAL SIZE IN INCHES  
(11x17 FORMAT)

SITE INFORMATION

MARLBORO 9W ODAS (NODE 11)  
RE PN: 20151309128  
LC: 398850

SITE ADDRESS  
1488 US-9W  
TOWN OF MARLBOROUGH  
ULSTER COUNTY  
NY 12542


SHEET TITLE

GENERAL NOTES

SHEET NUMBER

**GN-1**

N  
NAD83

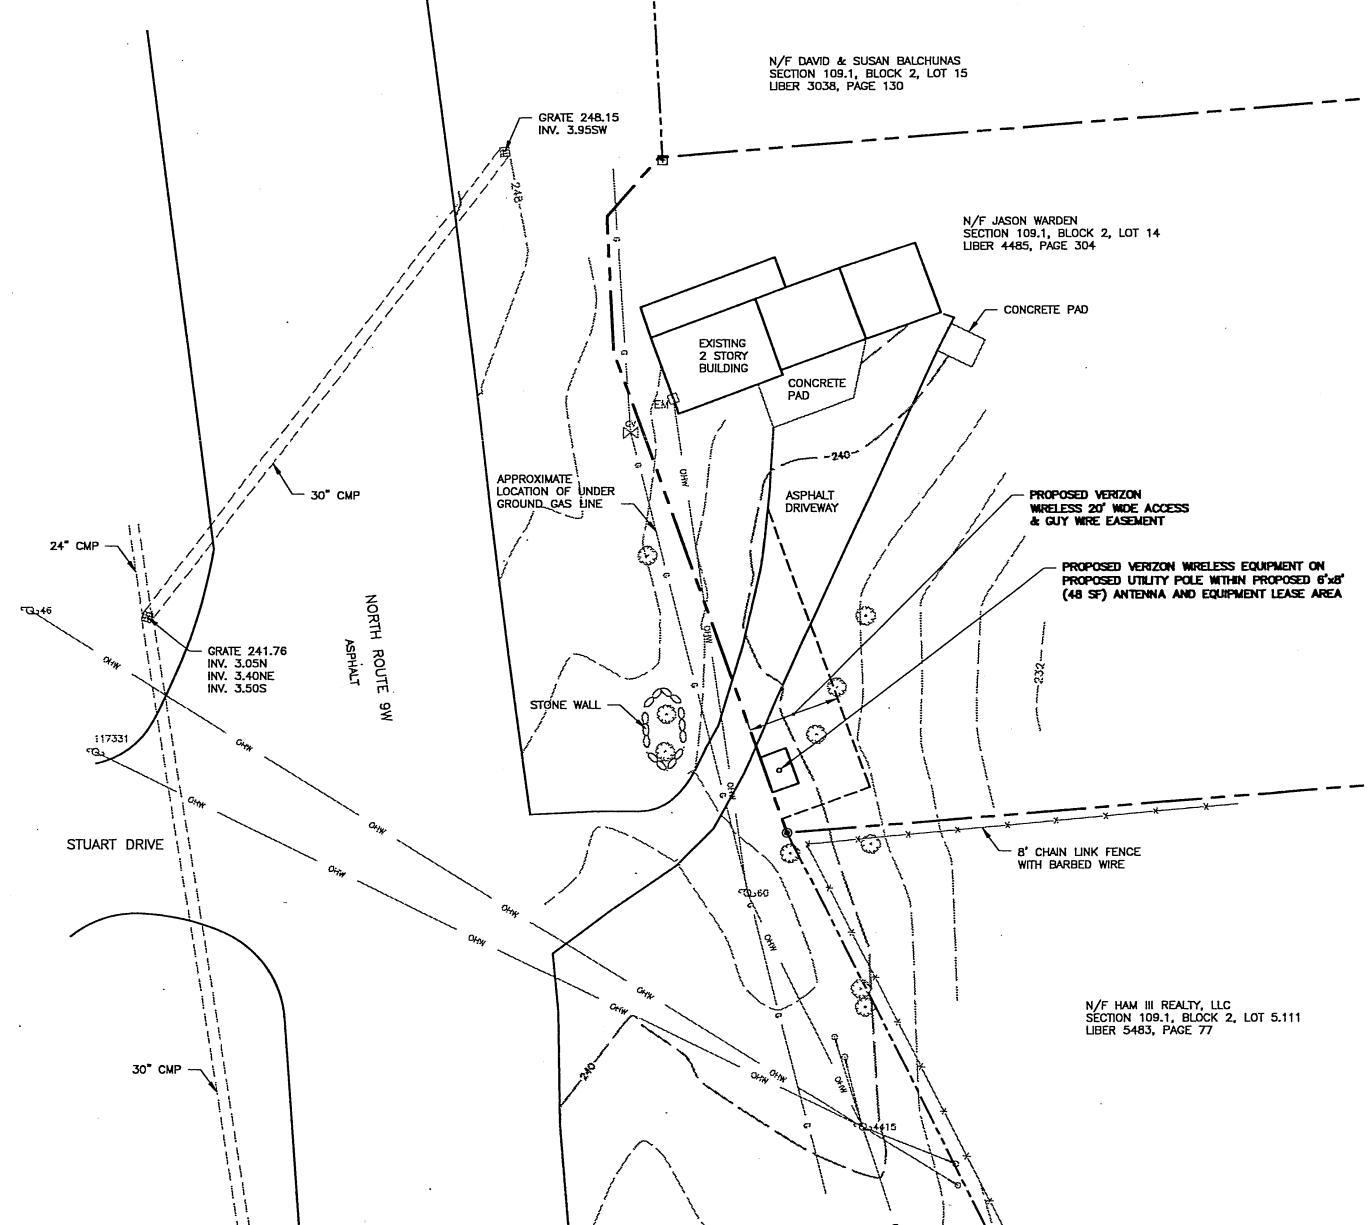

## GENERAL NOTES

1. THIS PLAN IS BASED ON A FIELD SURVEY BY TECTONIC ENGINEERING AND SURVEYING CONSULTANTS, PC COMPLETED ON 04/19/2017.
2. VERTICAL DATUM: NORTH AMERICAN VERTICAL DATUM 1988.
3. MERIDIAN AND COORDINATES REFER TO NEW YORK STATE PLANE, NAD 83, NEW YORK EAST ZONE, AND ARE BASED ON GPS OBSERVATIONS.
4. ANGLES OR BEARINGS SHOWN HEREON ARE FORMATTED IN DEGREES, MINUTES, AND SECONDS. DISTANCES OR ELEVATIONS SHOWN HEREON ARE IN U.S. SURVEY FEET, UNLESS NOTED OTHERWISE.
5. REFERENCES:
  - (A) DEED: BOOK 4485, PAGE 304
  - (B) DEED: BOOK 3038, PAGE 130
  - (C) DEED: BOOK 5483, PAGE 77
  - (D) DEED: BOOK 6137, PAGE 315
  - (E) MAP ENTITLED: "SECOND SUBDIVISION PREPARED FOR JOSEPH & ANTOINETTE RHODA" AS FILED IN THE ULSTER COUNTY CLERK'S OFFICE ON 05/25/77 AS MAP #3470.
  - (F) MAP ENTITLED: "CHELSEA HOMES" AS FILED IN THE ULSTER COUNTY CLERK'S OFFICE ON 05/25/87 AS MAP #6876.
6. AREA OF SUBJECT PARCEL: 0.997± ACRES.
7. UNDERGROUND IMPROVEMENTS IF ANY AND NOT VISIBLE AT THE TIME OF THE SURVEY, HAVE NOT BEEN LOCATED IN THE FIELD OR SHOWN HEREON.
8. LOCATIONS OF ALL UTILITIES AND SUBSTRUCTURES ARE APPROXIMATE ONLY BASED ON SURFACE EVIDENCE AND EXISTING PLANS. THE INFORMATION GIVEN ON THE SURVEY PERTAINING TO UTILITIES AND SUBSTRUCTURES IS NOT CERTIFIED AS LOCATED OR EXISTENT BY THE SURVEYOR. THE APPROPRIATE COMPANY OR AGENCY BEFORE DESIGNING OR CONSTRUCTING IMPROVEMENTS. TECTONIC ENGINEERING AND SURVEYING CONSULTANTS, P.C. WILL NOT BE RESPONSIBLE FOR ANY DAMAGE SUBSEQUENTLY CAUSED TO PERSONNEL, STRUCTURES, OR UTILITIES.
9. THIS SURVEY PLAT IS FOR SITE PLAN/ENGINEERING PURPOSES ONLY AND IS NOT INTENDED TO BE USED FOR THE TRANSFER OF TITLE.
10. THE SUBJECT PROPERTY FALLS WITHIN FLOOD ZONE "X" AS PER THE NATIONAL FLOOD INSURANCE RATE MAP FOR THE TOWN OF MARLBORO, COUNTY OF ULSTER, STATE OF NEW YORK, COMMUNITY PANEL NO # 3611C0905, EFFECTIVE DATE OF 09/25/09. THIS DETERMINATION IS BASED ON SCALED MAP LOCATION AND GRAPHIC PLOTTING.
11. THE PROPERTY LINES SHOWN HEREON ARE APPROXIMATE AND FOR ORIENTATION PURPOSE ONLY AND THEY DO NOT REPRESENT A PROPERTY/BOUNDARY OPINION BY THE LAND SURVEYOR.
12. NOT ALL IMPROVEMENTS ON THE PARCEL BEING SURVEYED ARE SHOWN HEREON.

## LEGEND

-----	PROPERTY LINE
-----	ADJOINING PROPERTY LINE
-----	INDEX CONTOUR LINE
-----	CONTOUR LINE
-----	CHAIN LINK FENCE
-----	EDGE OF CONCRETE
-----	EDGE OF PAVEMENT
-----	STONE WALL
-----	GAS (UNDERGROUND)
-----	OVERHEAD WIRES
-----	STORM SEWER
-----	STRUCTURE
■	MONUMENT FOUND
●	IRON ROD FOUND
○	GUY ANCHOR
□	UTILITY POLE
■■■	FIELD INLET (SQUARE)
○○○	MANHOLE (UNKNOWN)
×	GAS VALVE
□□□	ELECTRIC METER

verizon<sup>®</sup>

1275 JOHN STREET, SUITE 100  
WEST HENRIETTA, NY 14586


TECTONIC

Practical Solutions, Exceptional Service  
TECTONIC Engineering & Surveying Consultants P.C.  
30 British American Blvd. Suite 101 Phone: (518) 783-1430  
Latham, NY 12110 (800) 829-8531  
www.tectonicengineering.com

WORK ORDER NUMBER DRAWN BY  
7073.134K RO

NO. DATE ISSUE  
0 04/24/17 FOR COMMENT

RELEASED BY DATE

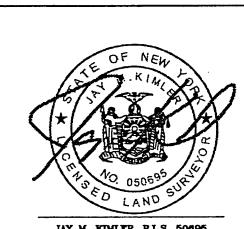

UNAUTHORIZED ALTERATION OR ADDITIONS TO A PLAN BEARING THE SEAL OF A LICENSED ENGINEER OR LAND SURVEYOR IS A VIOLATION OF SECTION 7209 SUBDIVISION 2 OF THE NEW YORK STATE EDUCATION LAW.

COPIES OF THIS DOCUMENT WITHOUT A FACSIMILE SEAL OR ORIGINAL STAMP IN BLUE OR RED INK OF THE PROFESSIONAL ENGINEER OR LAND SURVEYOR SHALL NOT BE CONSIDERED VALID COPIES.

0 1  
ORIGINAL SIZE IN INCHES  
(22x34 FORMAT)

0 1  
ORIGINAL SIZE IN INCHES  
(11x17 FORMAT)

SITE INFORMATION

MARLBORO 9W ODAS (NODE 11)  
RE PN: 20151309128  
LC: 398850

SITE ADDRESS



1488 US-9W  
TOWN OF MARLBORO  
ULSTER COUNTY  
NY 12542

SHEET TITLE

RIGHT OF WAY SURVEY

SHEET NUMBER

SU-101

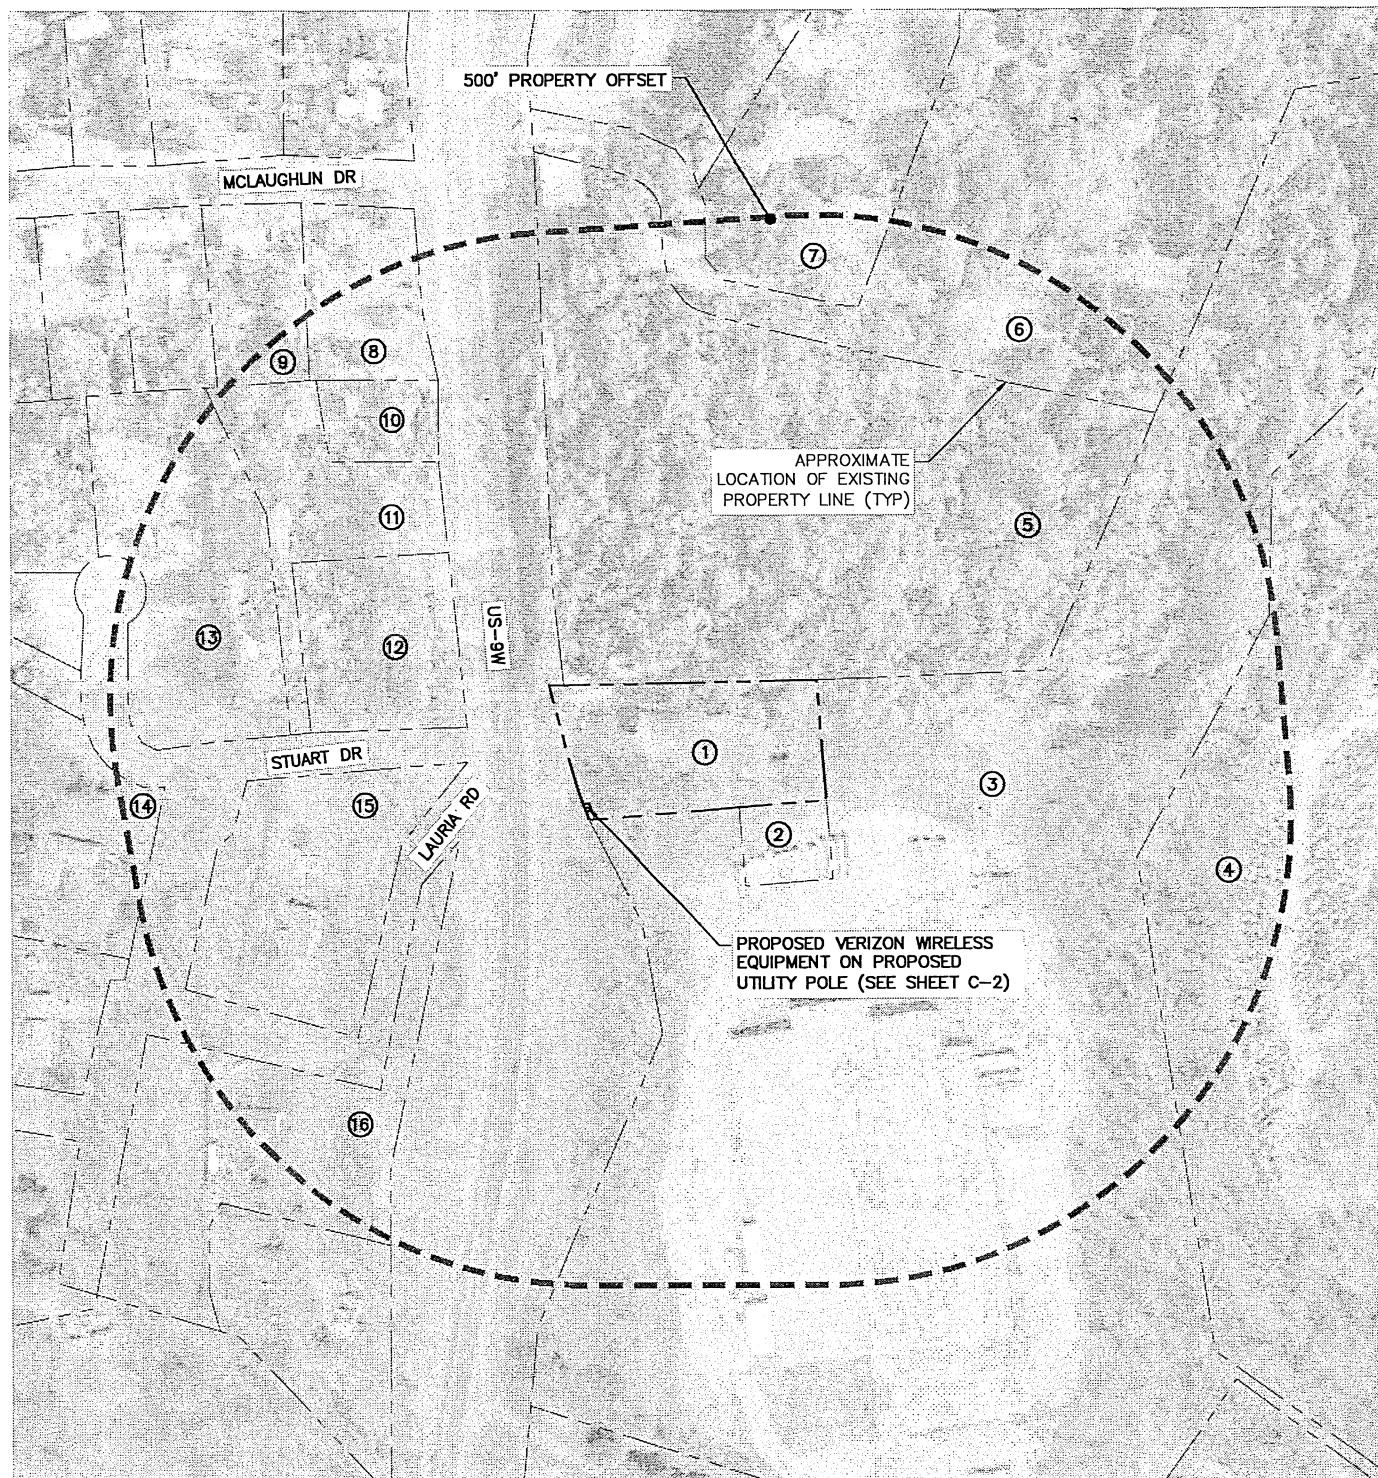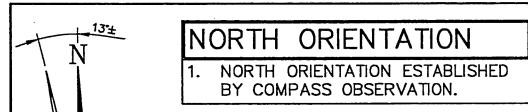

**NOTE:**

1. THE PROPERTY LINES HEREON ARE APPROXIMATE BASED ON GIS DATA AND ARE FOR ORIENTATION PURPOSES ONLY. THEY DO NOT REPRESENT A PROPERTY/BOUNDARY DECISION BY A LAND SURVEYOR.

**ADJOINERS PLAN**  
1  
AD-1  
SCALE: 1" = 200' (11 x 17)  
1" = 100' (22 x 34)

**ADJOINERS LIST**  
2  
AD-1  
SCALE: NTS


**verizon**  
1275 JOHN STREET, SUITE 100  
WEST HENRIETTA, NY 14586

**TECTONIC**

Practical Solutions, Exceptional Service  
Tectonic Engineering Surveying Consultants P.C.  
36 British American Blvd.  
Suite 101  
Latham, NY 12110  
Phone: (518) 783-1830  
(800) 829-8531  
www.tectonicengineering.com

**WORK ORDER NUMBER** DRAWN BY  
7073.134K TJW

NO.	DATE	ISSUE
0	02/10/17	FOR COMMENT
1	03/10/17	FOR ZONING
2	04/25/17	PER TOWN COMMENTS

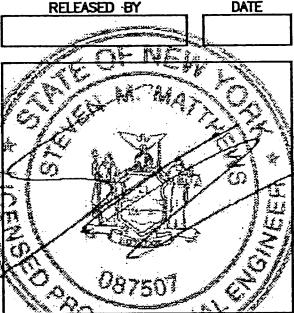

UNAUTHORIZED ALTERATION OR ADDITION TO A PLAN BEARING THE SEAL OF A LICENSED ENGINEER OR LAND SURVEYOR IS A VIOLATION OF SECTION 724-A OF THE NEW YORK STATE EDUCATION LAW.

COPIES OF THIS DOCUMENT WITHOUT A FACSIMILE OF THE SIGNATURE AND AN ORIGINAL EMBOSSED SEAL OR ORIGINAL STAMP IN BLACK OR RED INK OF THE PROFESSIONAL ENGINEER OR LAND SURVEYOR SHALL NOT BE CONSIDERED VALID COPIES.

0 1  
ORIGINAL SIZE IN INCHES  
(22x34 FORMAT)

0 1  
ORIGINAL SIZE IN INCHES  
(11x17 FORMAT)

**SITE INFORMATION**

MARLBORO 9W ODAS (NODE 11)  
RE PN: 20151309128  
LC: 398850

**SITE ADDRESS**



1488 US-9W  
TOWN OF MARLBOROUGH  
ULSTER COUNTY  
NY 12542

**SHEET TITLE**

ADJOINERS PLAN

**SHEET NUMBER**

**AD-1**

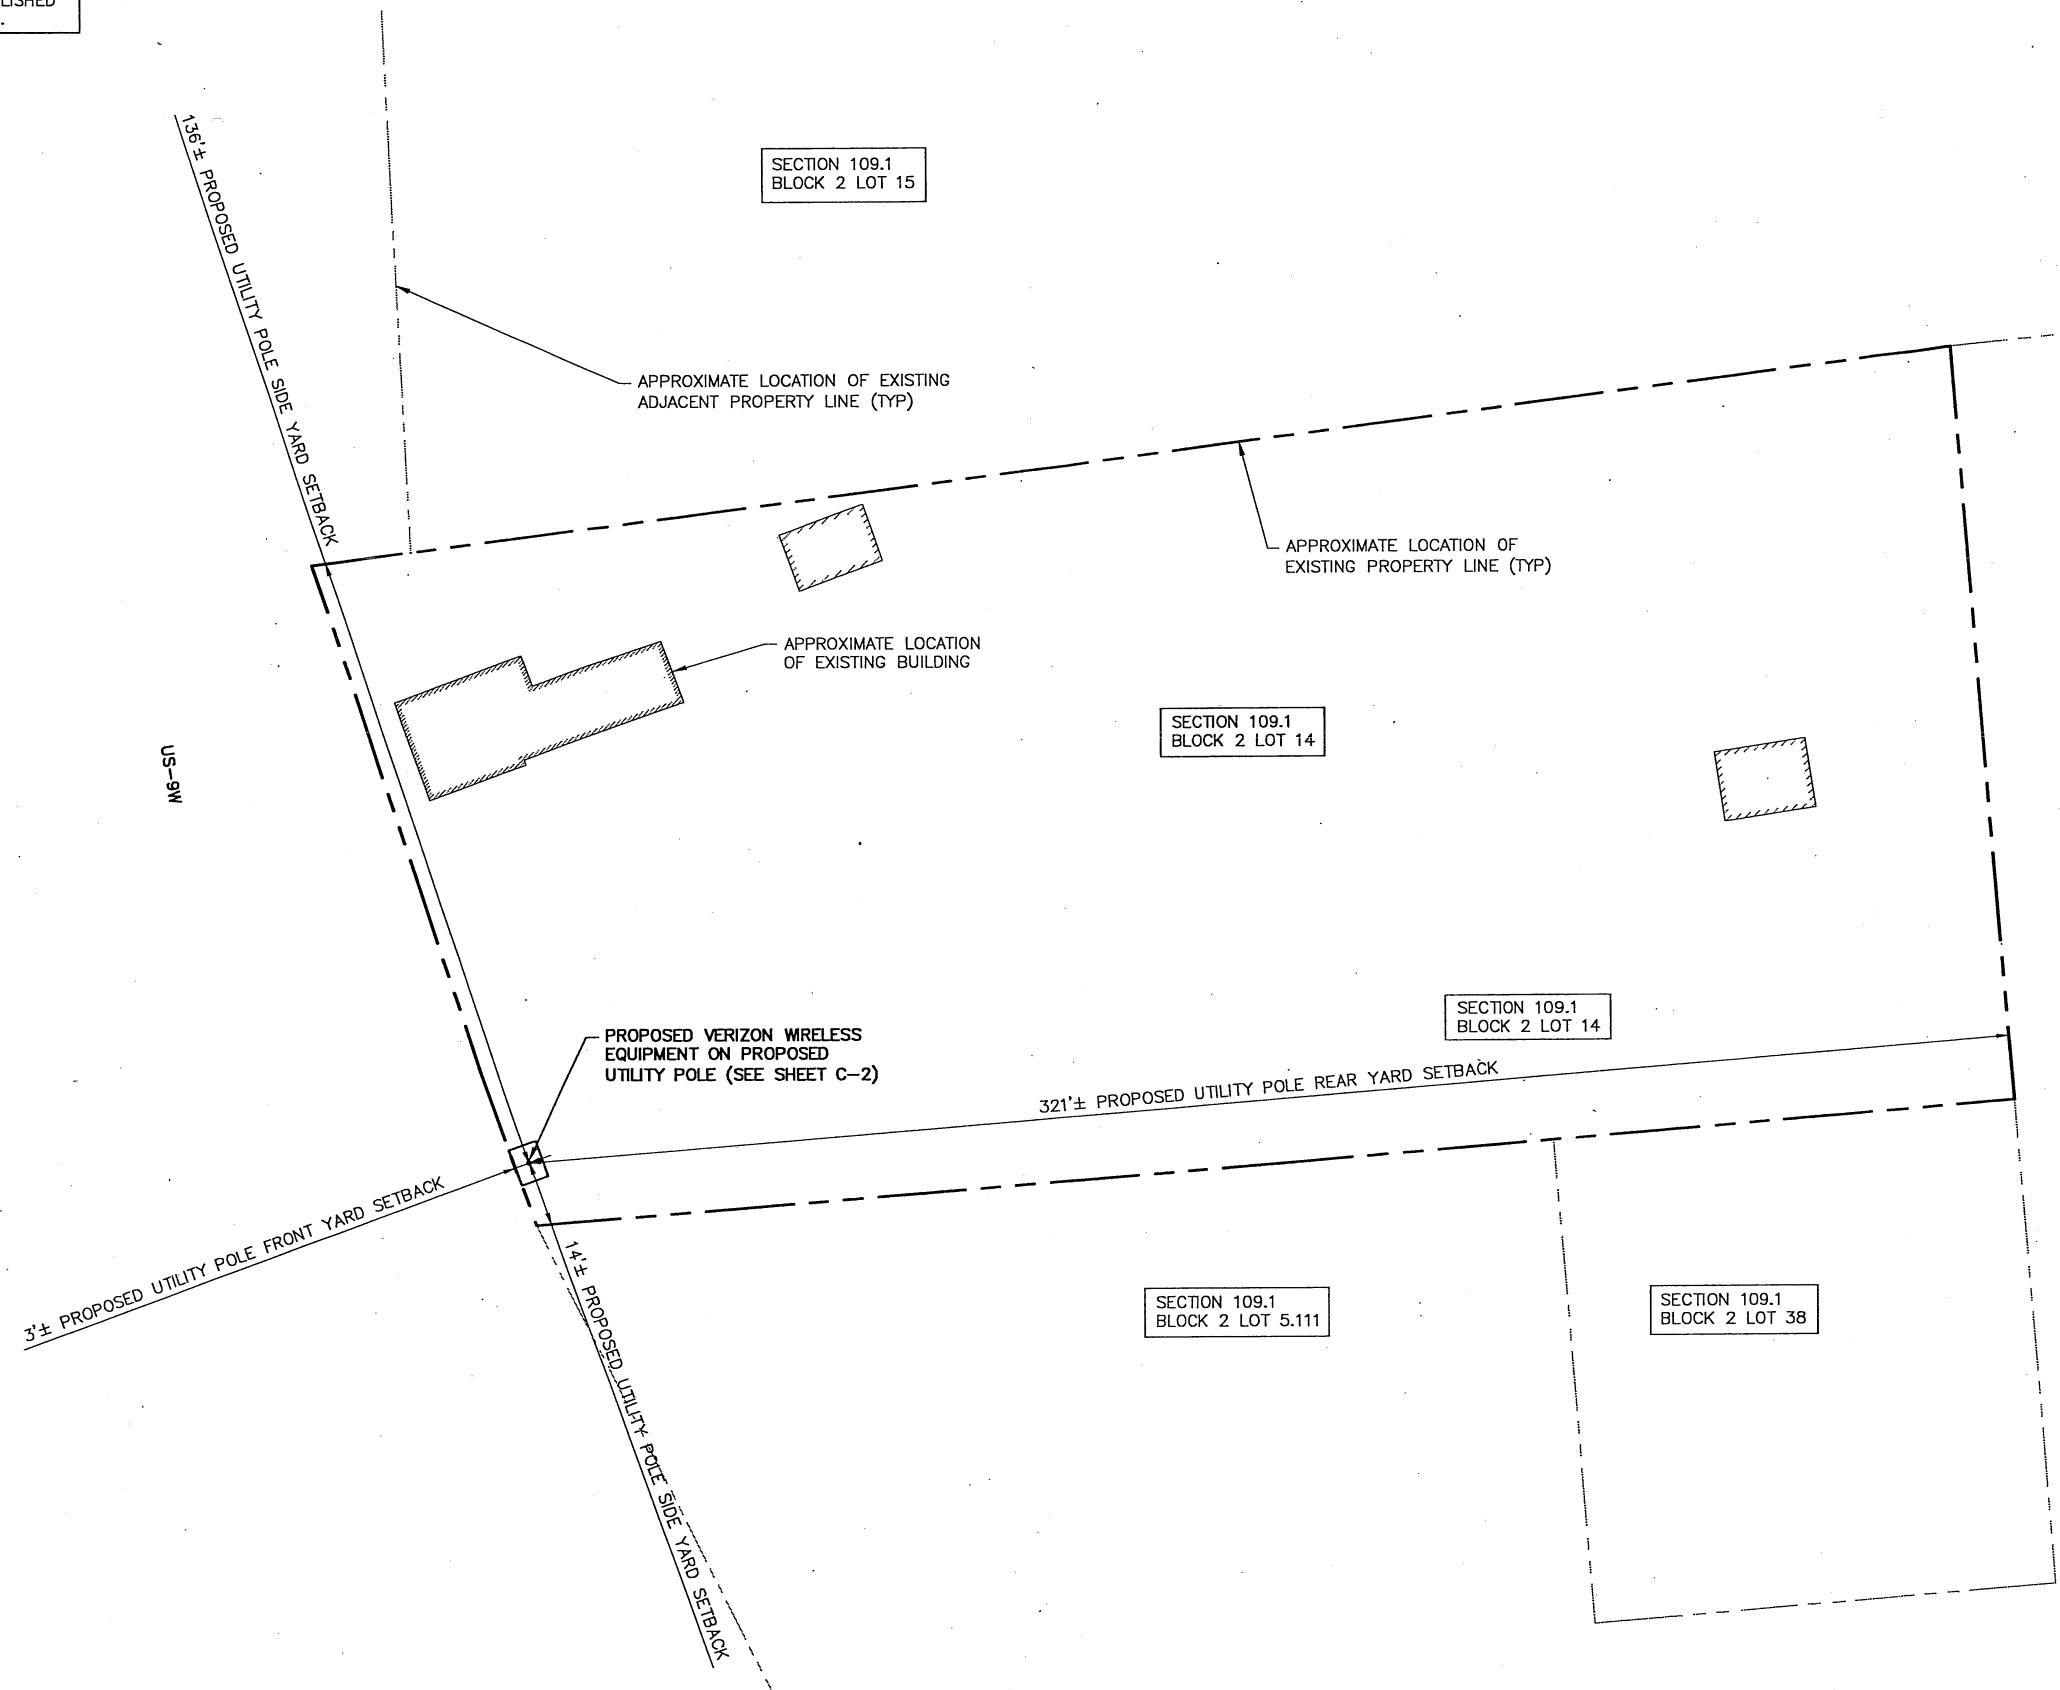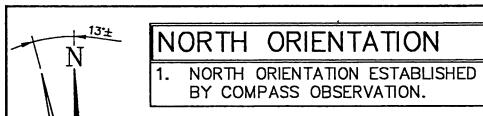


SETBACK PLAN  
SB-1  
SCALE: 1" = 40' (11 X 17)  
1" = 20' (22 X 34)

**verizon**  
1275 JOHN STREET, SUITE 100  
WEST HENRIETTA, NY 14586

**TECTONIC**

Practical Solutions, Exceptional Service  
TECTONIC Engineering & Surveying Consultants P.C.  
38 British American Blvd. Phone: (518) 783-1630  
Suite 101 Latham, NY 12110 Fax: 622-6531  
www.tectonicengineering.com

WORK ORDER NUMBER		DRAWN BY
7073.134K		TJW
NO.	DATE	ISSUE
0	02/10/17	FOR COMMENT
1	03/10/17	FOR ZONING
2	04/25/17	PER TOWN COMMENTS

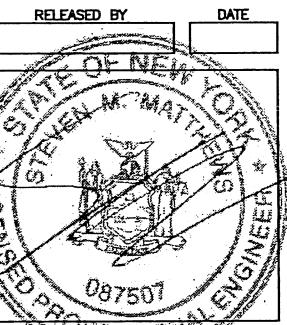


UNAUTHORIZED ALTERATION OR ADDITION TO A PLAN  
BEARING THE SEAL OF A LICENSED ENGINEER OR LAND  
SURVEYOR IS A VIOLATION OF SECTION 274-A  
OF THE NEW YORK STATE EDUCATION  
LAW.  
COPIES OF THIS DOCUMENT WITHOUT A FACSIMILE  
OF THE SIGNATURE AND AN ORIGINAL EMBOSSED  
SEAL OR ORIGINAL STAMP IN BLUE OR RED INK OF  
THE PROFESSIONAL ENGINEER OR LAND SURVEYOR  
SHALL NOT BE CONSIDERED VALID COPIES.

0 1  
ORIGINAL SIZE IN INCHES  
(22x34 FORMAT)  
0 1  
ORIGINAL SIZE IN INCHES  
(11x17 FORMAT)

**SITE INFORMATION**  
MARLBORO 9W ODAS (NODE 11)  
RE PN: 20151309128  
LC: 398850  
**SITE ADDRESS**  
1488 US-9W  
TOWN OF MARLBOROUGH  
ULSTER COUNTY  
NY 12542

**SHEET TITLE**  
SETBACK PLAN  
**SHEET NUMBER**

**SB-1**

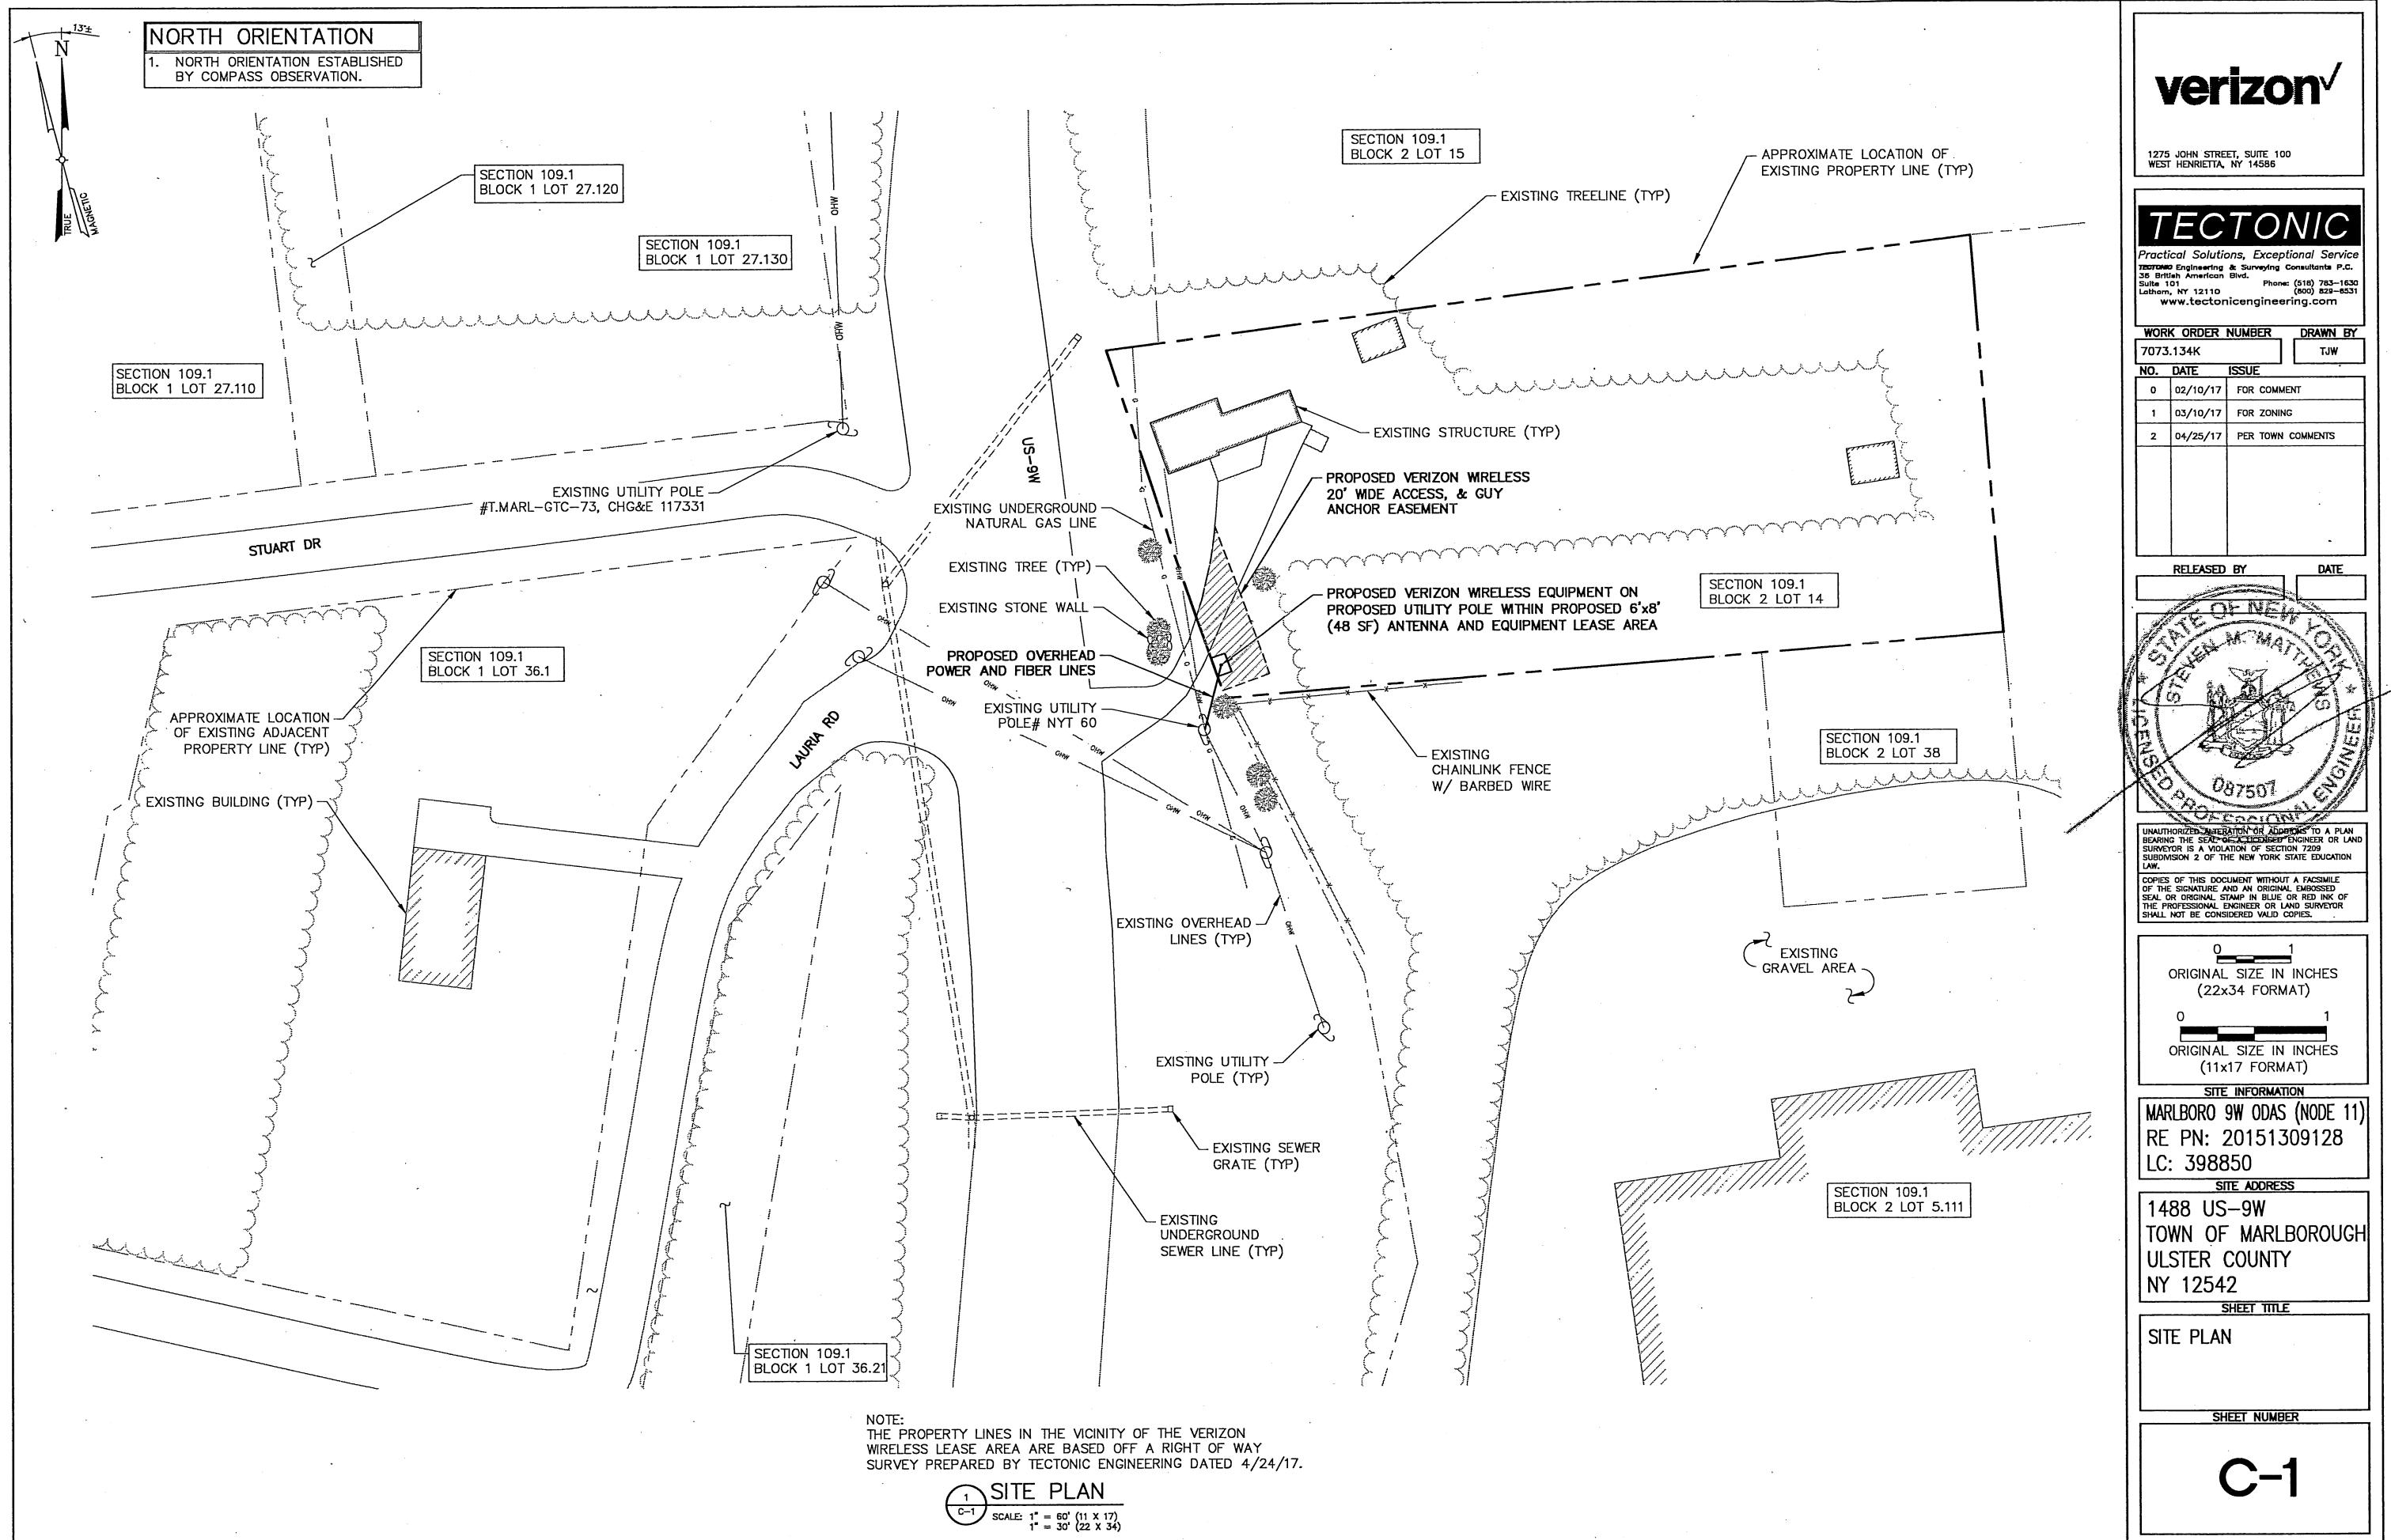

**verizon**

1275 JOHN STREET, SUITE 100  
WEST HENRIETTA, NY 14586


**TECTONIC**

Practical Solutions, Exceptional Service  
TECTONIC Engineering & Surveying Consultants P.C.  
36 British American Blvd. Phone: (518) 783-1630  
Suite 101 Latham, NY 12110 (800) 829-8531  
www.tectonicengineering.com

WORK ORDER NUMBER DRAWN BY  
7073.134K TJW

NO.	DATE	ISSUE
0	02/10/17	FOR COMMENT
1	03/10/17	FOR ZONING
2	04/25/17	PER TOWN COMMENTS

RELEASED BY DATE

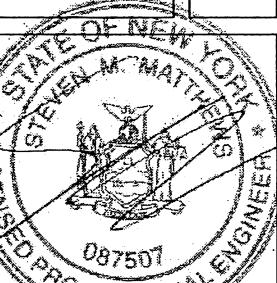

UNAUTHORIZED ALTERATION OR ADDITION TO A PLAN  
BEARING THE SEAL OF A LICENSED ENGINEER OR LAND  
SURVEYOR IS A VIOLATION OF SECTION 720  
SUBDIVISION 2 OF THE NEW YORK STATE EDUCATION  
LAW.

COPIES OF THIS DOCUMENT WITHOUT A FACSIMILE  
OF THE SIGNATURE AND AN ORIGINAL EMBOSSED  
SEAL OR ORIGINAL STAMP IN BLUE OR RED INK OF  
THE PROFESSIONAL ENGINEER OR LAND SURVEYOR  
SHALL NOT BE CONSIDERED VALID COPIES.

0 1  
ORIGINAL SIZE IN INCHES  
(22x34 FORMAT)

0 1  
ORIGINAL SIZE IN INCHES  
(11x17 FORMAT)

SITE INFORMATION

MARLBORO 9W ODAS (NODE 11)  
RE PN: 20151309128  
LC: 398850

SITE ADDRESS


1488 US-9W  
TOWN OF MARLBOROUGH  
ULSTER COUNTY  
NY 12542

SHEET TITLE


ELEVATIONS

SHEET NUMBER

**C-2**

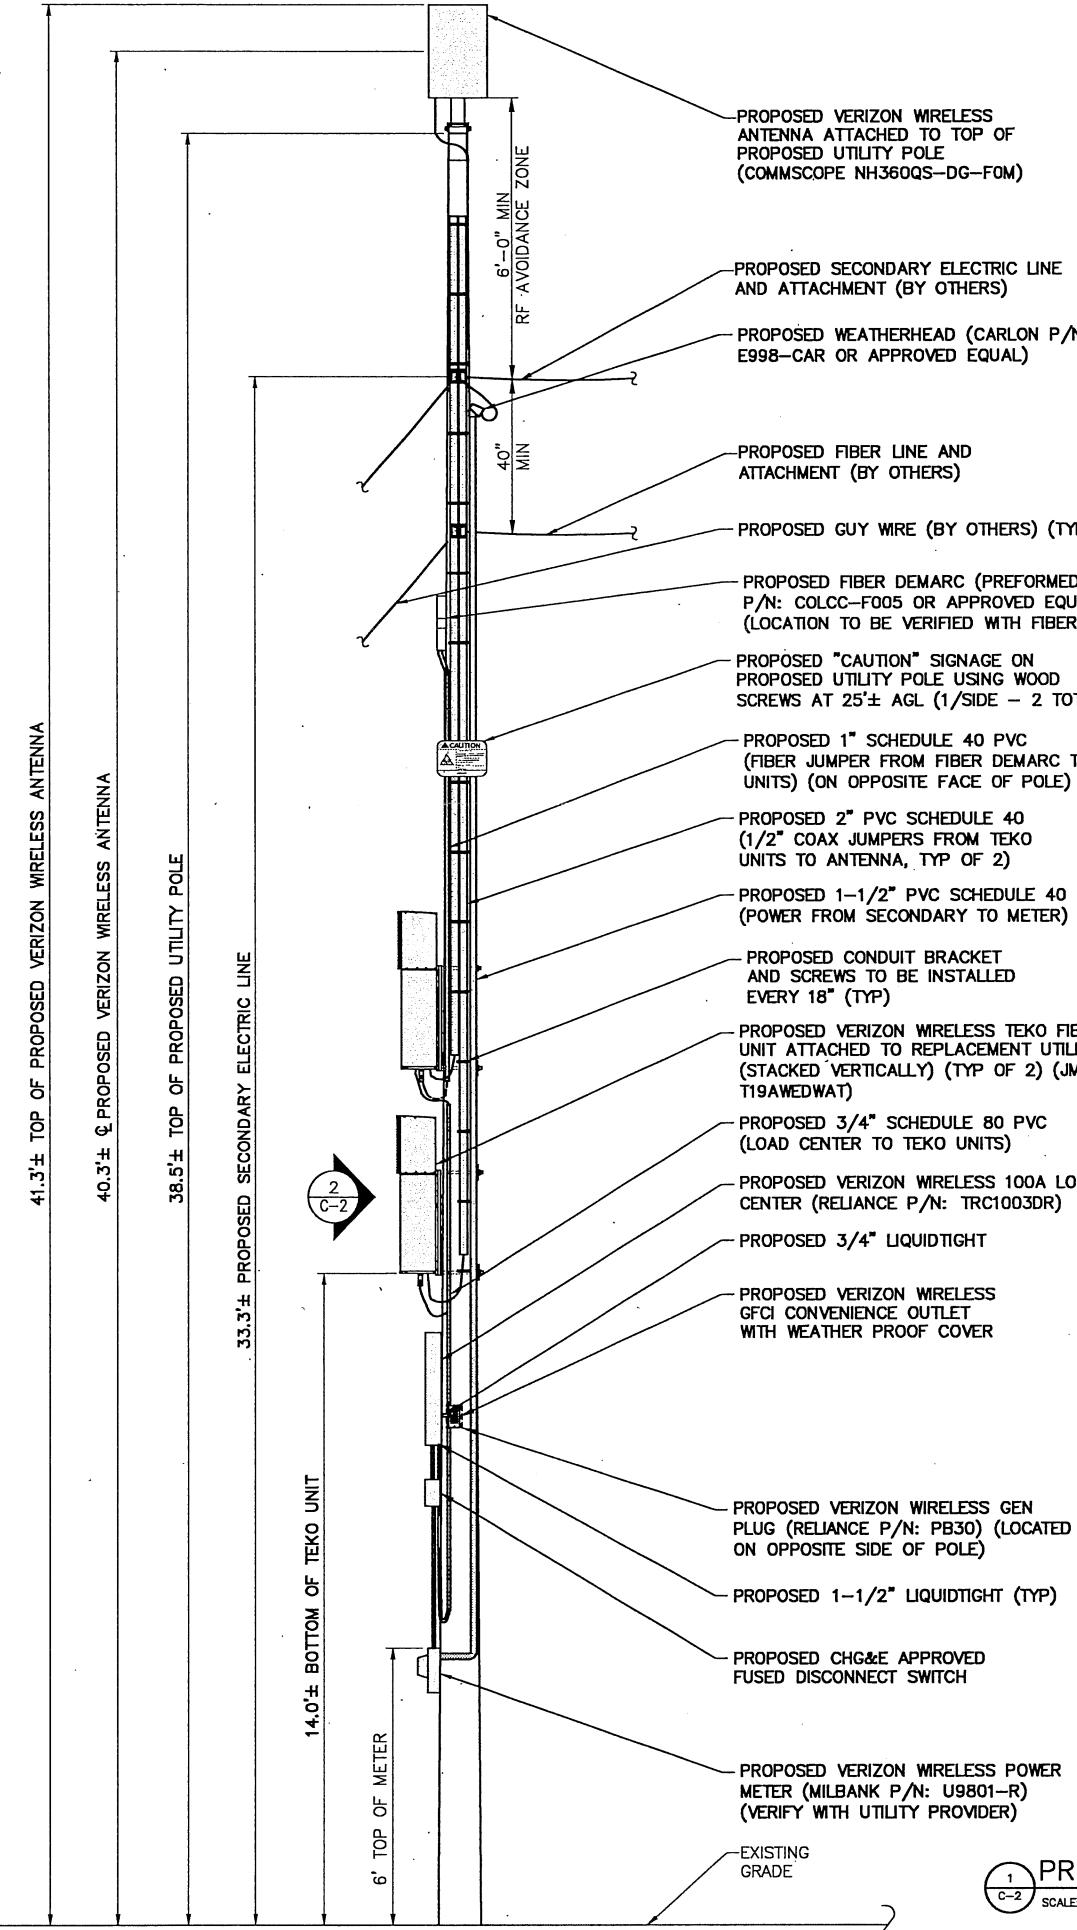

PROPOSED UTILITY POLE ELEVATION  
1 C-2  
SCALE: 1' = 4' (11 x 17)  
1' = 2' (22 x 34)

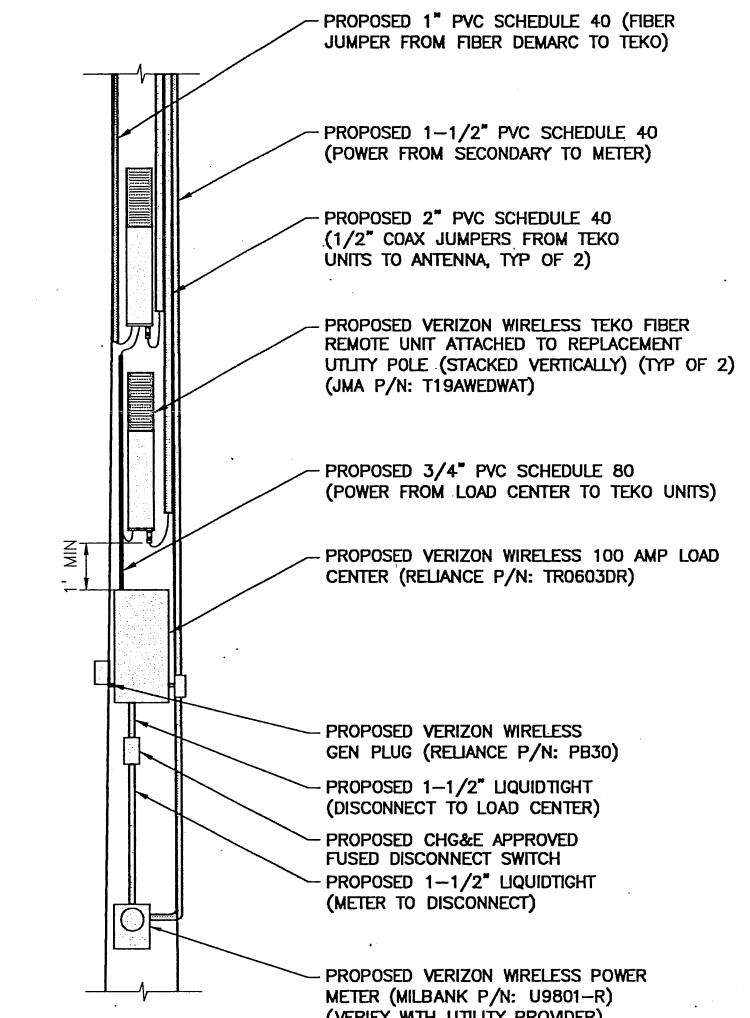

DETAILED ELEVATION  
2 C-2

SCALE: 1' = 4' (11 x 17)  
1' = 2' (22 x 34)



**verizon**

1275 JOHN STREET, SUITE 100  
WEST HENRIETTA, NY 14586


**TECTONIC**

Practical Solutions, Exceptional Service  
TECTONIC Engineering & Surveying Consultants P.C.  
1000 American Blvd. Suite 101 Phone (518) 783-1630  
Latham, NY 12110 (800) 829-6531  
www.tectonicengineering.com

WORK ORDER NUMBER DRAWN BY  
7073.134K TJW

NO. DATE ISSUE  
0 02/10/17 FOR COMMENT  
1 03/10/17 FOR ZONING  
2 04/25/17 PER TOWN COMMENTS

RELEASED BY DATE

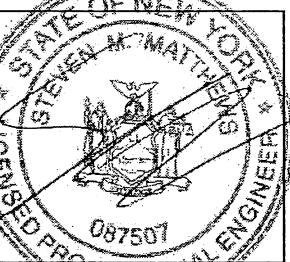

UNAUTHORIZED ALTERATION OR ADDITIONS TO A PLAN BEARING THE SIGNATURE OF A LICENSED ENGINEER OR LAND SURVEYOR IS A VIOLATION OF SECTION 7209 SUBDIVISION 2 OF THE NEW YORK STATE EDUCATION LAW.

COPIES OF THIS DOCUMENT WITHOUT A FACSIMILE OF THE SIGNATURE AND AN ORIGINAL DATED SEAL OR ORIGINAL STAMP IN BLUE OR RED INK OF THE PROFESSIONAL ENGINEER OR LAND SURVEYOR SHALL NOT BE CONSIDERED VALID COPIES.

0 1  
ORIGINAL SIZE IN INCHES  
(22x34 FORMAT)

0 1  
ORIGINAL SIZE IN INCHES  
(11x17 FORMAT)

SITE INFORMATION

MARLBORO 9W ODAS (NODE 11)  
RE PN: 20151309128  
LC: 398850

SITE ADDRESS



1488 US-9W  
TOWN OF MARLBOROUGH  
ULSTER COUNTY  
NY 12542

SHEET TITLE

GROUNDING DETAILS


SHEET NUMBER

**E-1**

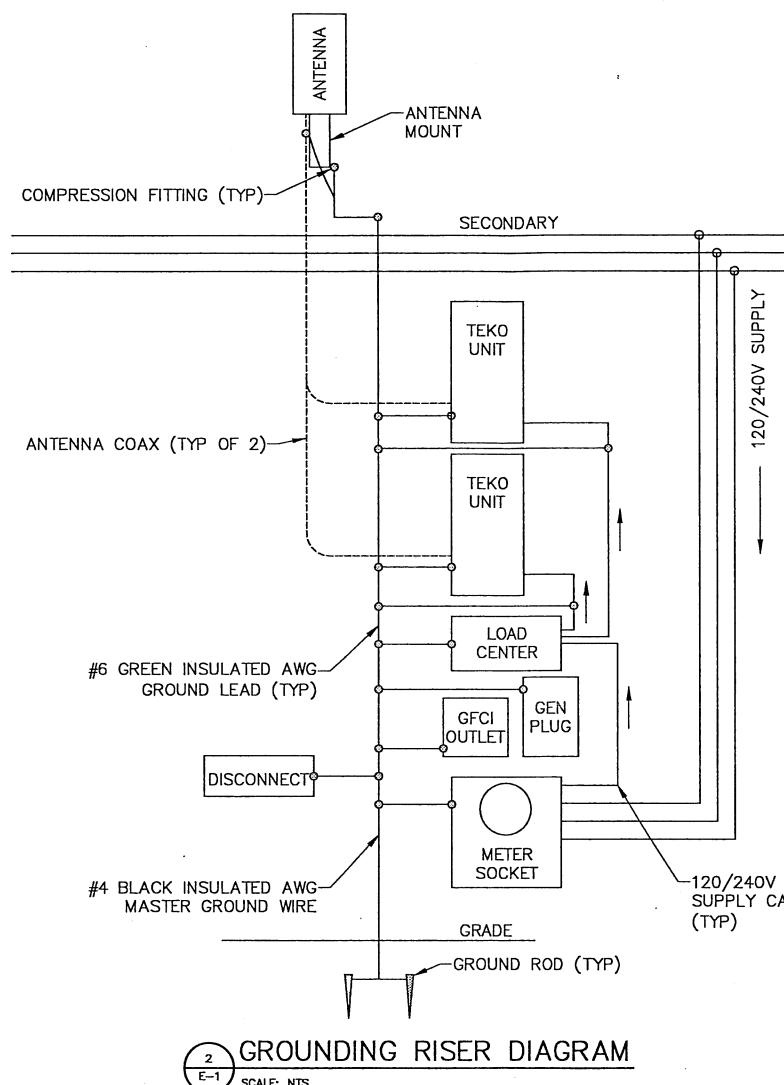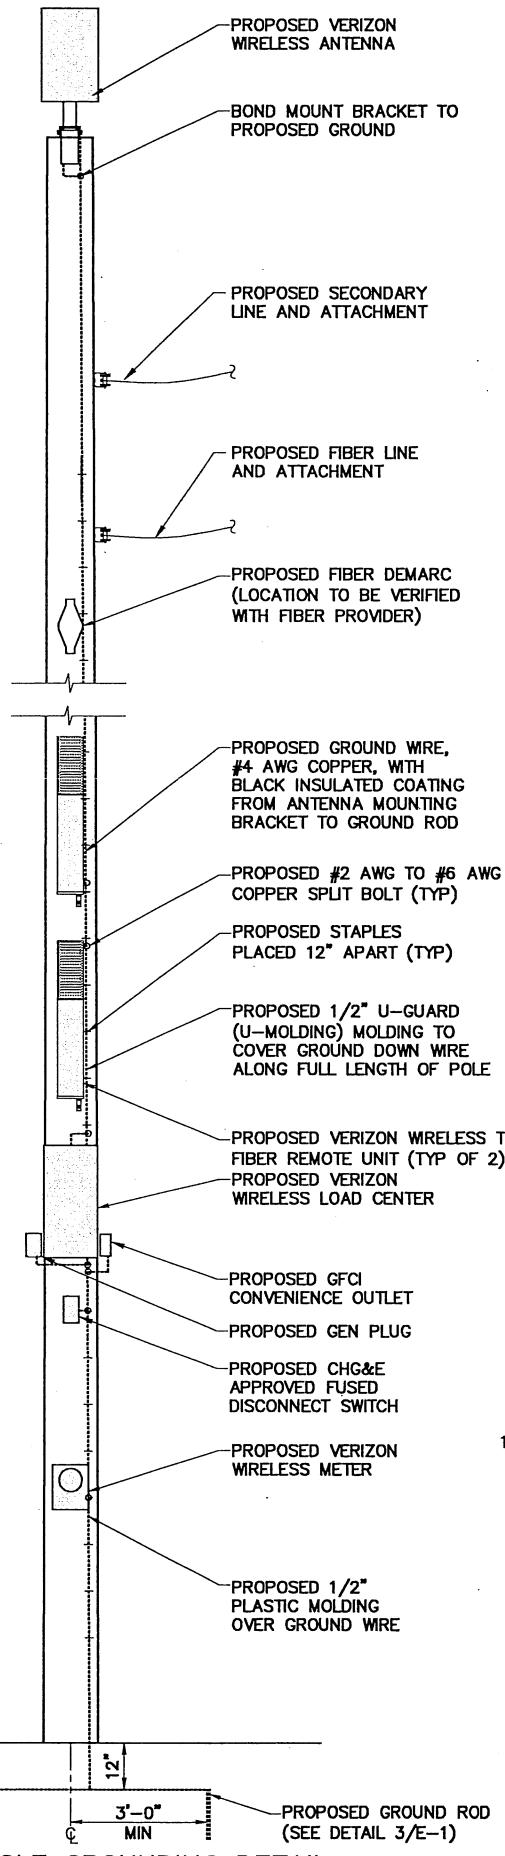

GROUNDING RISER DIAGRAM

2  
E-1  
SCALE: NTS

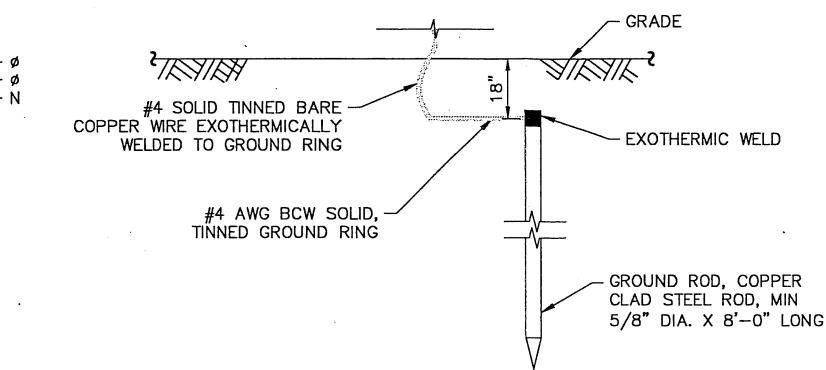


NOTE:

GROUND ROD SHALL BE DRIVEN VERTICALLY,  
NOT TO EXCEED 45 DEGREES FROM VERTICAL.

GROUND ROD DETAIL

3  
E-1  
SCALE: NTS

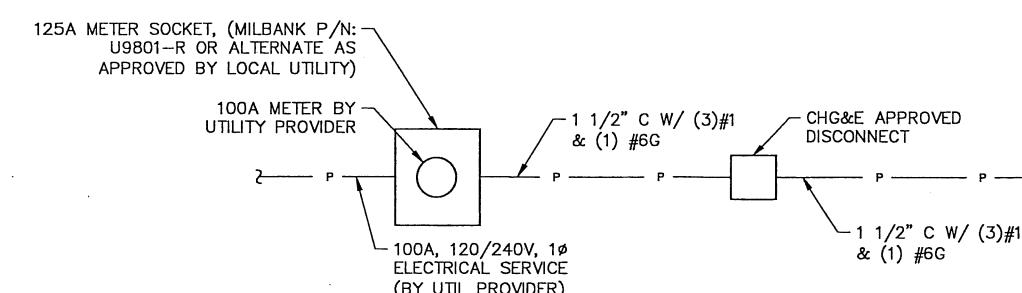

ONE LINE DIAGRAM

4  
E-1  
SCALE: NTS

UTILITY POLE GROUNDING DETAIL

1  
E-1  
SCALE: 1" = 4' (11 x 17)  
1" = 2' (22 x 34)

**3**

***Full Environmental Assessment Form***  
***Part 1 - Project and Setting***

**Instructions for Completing Part 1**

**Part 1 is to be completed by the applicant or project sponsor.** Responses become part of the application for approval or funding, are subject to public review, and may be subject to further verification.

Complete Part 1 based on information currently available. If additional research or investigation would be needed to fully respond to any item, please answer as thoroughly as possible based on current information; indicate whether missing information does not exist, or is not reasonably available to the sponsor; and, when possible, generally describe work or studies which would be necessary to update or fully develop that information.

Applicants/sponsors must complete all items in Sections A & B. In Sections C, D & E, most items contain an initial question that must be answered either "Yes" or "No". If the answer to the initial question is "Yes", complete the sub-questions that follow. If the answer to the initial question is "No", proceed to the next question. Section F allows the project sponsor to identify and attach any additional information. Section G requires the name and signature of the project sponsor to verify that the information contained in Part 1 is accurate and complete.

**A. Project and Sponsor Information.**

Name of Action or Project: Marlboro 9W ODAS (Node 11)		
Project Location (describe, and attach a general location map): 1488 US-9W, Marlborough, NY 12250		
Brief Description of Proposed Action (include purpose or need): Cellco Partnership d/b/a Verizon Wireless ("Verizon Wireless" or the "Applicant") proposes the installation of an unmanned wireless communications facility on a proposed utility pole on the property. Said property being located on the east side of US-9W, across from Lauria Drive.  In general, the installation will consist of the following: A single antenna to be mounted at a centerline height of 40.3' above grade on a proposed 38.5' tall utility pole. All accessory equipment, cabling and utility services (power and fiber) are to be mounted on the existing utility pole at a minimum height of 5' above grade.		
Name of Applicant/Sponsor: Cellco Partnership, d/b/a Verizon Wireless		Telephone: (585) 321-5358 E-Mail: <a href="mailto:Mark.Coon@VerizonWireless.com">Mark.Coon@VerizonWireless.com</a>
Address: 1275 John Street, Suite 100		
City/PO: West Henrietta		State: NY      Zip Code: 14586
Project Contact (if not same as sponsor; give name and title/role): Scott Olson, Esq. Young Sommer, LLC		Telephone: 518-438-9907 E-Mail: <a href="mailto:solson@youngsommer.com">solson@youngsommer.com</a>
Address: Executive Woods, Five Palisades Drive		
City/PO: Albany		State: NY      Zip Code: 12205
Property Owner (if not same as sponsor): Jason Warden		Telephone: E-Mail:
Address: 1488 US-9W		
City/PO: Marlborough		State: NY      Zip Code: 12542

## B. Government Approvals

B. Government Approvals, Funding, or Sponsorship. ("Funding" includes grants, loans, tax relief, and any other forms of financial assistance.)		
Government Entity	If Yes: Identify Agency and Approval(s) Required	Application Date (Actual or projected)
a. City Council, Town Board, <input type="checkbox"/> Yes <input checked="" type="checkbox"/> No or Village Board of Trustees		
b. City, Town or Village <input checked="" type="checkbox"/> Yes <input type="checkbox"/> No Planning Board or Commission	Site Plan Approval	TBD
c. City Council, Town or <input checked="" type="checkbox"/> Yes <input type="checkbox"/> No Village Zoning Board of Appeals	Special Use Permit	TBD
d. Other local agencies <input checked="" type="checkbox"/> Yes <input type="checkbox"/> No	Building Permit	TBD
e. County agencies <input checked="" type="checkbox"/> Yes <input type="checkbox"/> No	Ulster County Planning Approval	TBD
f. Regional agencies <input type="checkbox"/> Yes <input checked="" type="checkbox"/> No		
g. State agencies <input type="checkbox"/> Yes <input checked="" type="checkbox"/> No		
h. Federal agencies <input type="checkbox"/> Yes <input checked="" type="checkbox"/> No		
i. Coastal Resources.		
i. Is the project site within a Coastal Area, or the waterfront area of a Designated Inland Waterway?	<input checked="" type="checkbox"/> Yes <input type="checkbox"/> No	
ii. Is the project site located in a community with an approved Local Waterfront Revitalization Program?	<input type="checkbox"/> Yes <input checked="" type="checkbox"/> No	
iii. Is the project site within a Coastal Erosion Hazard Area?	<input type="checkbox"/> Yes <input checked="" type="checkbox"/> No	

## C. Planning and Zoning

<b>C.1. Planning and zoning actions.</b>		
Will administrative or legislative adoption, or amendment of a plan, local law, ordinance, rule or regulation be the <input type="checkbox"/> Yes <input checked="" type="checkbox"/> No only approval(s) which must be granted to enable the proposed action to proceed?		
<ul style="list-style-type: none"> <li>• <b>If Yes</b>, complete sections C, F and G.</li> <li>• <b>If No</b>, proceed to question C.2 and complete all remaining sections and questions in Part 1</li> </ul>		
<b>C.2. Adopted land use plans.</b>		
a. Do any municipally- adopted (city, town, village or county) comprehensive land use plan(s) include the site <input checked="" type="checkbox"/> Yes <input type="checkbox"/> No where the proposed action would be located?		
If Yes, does the comprehensive plan include specific recommendations for the site where the proposed action <input type="checkbox"/> Yes <input checked="" type="checkbox"/> No would be located?		
b. Is the site of the proposed action within any local or regional special planning district (for example: Greenway <input type="checkbox"/> Yes <input checked="" type="checkbox"/> No Brownfield Opportunity Area (BOA); designated State or Federal heritage area; watershed management plan; or other?)		
If Yes, identify the plan(s): <hr/> <hr/> <hr/>		
c. Is the proposed action located wholly or partially within an area listed in an adopted municipal open space plan, <input type="checkbox"/> Yes <input checked="" type="checkbox"/> No or an adopted municipal farmland protection plan?		
If Yes, identify the plan(s): <hr/> <hr/> <hr/>		

**C.3. Zoning**

a. Is the site of the proposed action located in a municipality with an adopted zoning law or ordinance.  Yes  No  
If Yes, what is the zoning classification(s) including any applicable overlay district?

HD - Highway District

b. Is the use permitted or allowed by a special or conditional use permit?  Yes  No

c. Is a zoning change requested as part of the proposed action?  Yes  No  
If Yes,

i. What is the proposed new zoning for the site? \_\_\_\_\_

**C.4. Existing community services.**

a. In what school district is the project site located? Marlboro Central School District

b. What police or other public protection forces serve the project site?

Marlborough Police Department (21 Milton Turnpike, Milton NY 12547)

c. Which fire protection and emergency medical services serve the project site?

FD091 - Marlborough Fire (14 Grand Street, Marlboro NY 12542)

d. What parks serve the project site?

\_\_\_\_\_

**D. Project Details****D.1. Proposed and Potential Development**

a. What is the general nature of the proposed action (e.g., residential, industrial, commercial, recreational; if mixed, include all components)? Unmanned telecommunications facility

b. a. Total acreage of the site of the proposed action? 1.0 acres

b. Total acreage to be physically disturbed? .001 acres

c. Total acreage (project site and any contiguous properties) owned or controlled by the applicant or project sponsor? .001 acres

c. Is the proposed action an expansion of an existing project or use?  Yes  No

i. If Yes, what is the approximate percentage of the proposed expansion and identify the units (e.g., acres, miles, housing units, square feet)? % \_\_\_\_\_ Units: \_\_\_\_\_

d. Is the proposed action a subdivision, or does it include a subdivision?  Yes  No

If Yes,

i. Purpose or type of subdivision? (e.g., residential, industrial, commercial; if mixed, specify types)

ii. Is a cluster/conservation layout proposed?  Yes  No

iii. Number of lots proposed? \_\_\_\_\_

iv. Minimum and maximum proposed lot sizes? Minimum \_\_\_\_\_ Maximum \_\_\_\_\_

e. Will proposed action be constructed in multiple phases?  Yes  No

i. If No, anticipated period of construction: \_\_\_\_\_ months

ii. If Yes:

- Total number of phases anticipated \_\_\_\_\_
- Anticipated commencement date of phase 1 (including demolition) \_\_\_\_\_ month \_\_\_\_\_ year
- Anticipated completion date of final phase \_\_\_\_\_ month \_\_\_\_\_ year
- Generally describe connections or relationships among phases, including any contingencies where progress of one phase may determine timing or duration of future phases: \_\_\_\_\_

f. Does the project include new residential uses?  Yes  No

If Yes, show numbers of units proposed.

One Family

Two Family

Three Family

Multiple Family (four or more)

Initial Phase

At completion  
of all phases

g. Does the proposed action include new non-residential construction (including expansions)?  Yes  No

If Yes,

i. Total number of structures 1

ii. Dimensions (in feet) of largest proposed structure: 41.3 height;        width; and        length

iii. Approximate extent of building space to be heated or cooled:       0 square feet

h. Does the proposed action include construction or other activities that will result in the impoundment of any liquids, such as creation of a water supply, reservoir, pond, lake, waste lagoon or other storage?  Yes  No

If Yes,

i. Purpose of the impoundment: \_\_\_\_\_

ii. If a water impoundment, the principal source of the water:  Ground water  Surface water streams  Other specify: \_\_\_\_\_

iii. If other than water, identify the type of impounded/contained liquids and their source.

iv. Approximate size of the proposed impoundment. Volume: \_\_\_\_\_ million gallons; surface area: \_\_\_\_\_ acres

v. Dimensions of the proposed dam or impounding structure: \_\_\_\_\_ height; \_\_\_\_\_ length

vi. Construction method/materials for the proposed dam or impounding structure (e.g., earth fill, rock, wood, concrete): \_\_\_\_\_

## D.2. Project Operations

a. Does the proposed action include any excavation, mining, or dredging, during construction, operations, or both?  Yes  No  
(Not including general site preparation, grading or installation of utilities or foundations where all excavated materials will remain onsite)

If Yes:

i. What is the purpose of the excavation or dredging? \_\_\_\_\_

ii. How much material (including rock, earth, sediments, etc.) is proposed to be removed from the site?

• Volume (specify tons or cubic yards): \_\_\_\_\_

• Over what duration of time? \_\_\_\_\_

iii. Describe nature and characteristics of materials to be excavated or dredged, and plans to use, manage or dispose of them.

iv. Will there be onsite dewatering or processing of excavated materials?  Yes  No

If yes, describe. \_\_\_\_\_

v. What is the total area to be dredged or excavated? \_\_\_\_\_ acres

vi. What is the maximum area to be worked at any one time? \_\_\_\_\_ acres

vii. What would be the maximum depth of excavation or dredging? \_\_\_\_\_ feet

viii. Will the excavation require blasting?  Yes  No

ix. Summarize site reclamation goals and plan:

\_\_\_\_\_

\_\_\_\_\_

b. Would the proposed action cause or result in alteration of, increase or decrease in size of, or encroachment into any existing wetland, waterbody, shoreline, beach or adjacent area?  Yes  No

If Yes:

i. Identify the wetland or waterbody which would be affected (by name, water index number, wetland map number or geographic description): \_\_\_\_\_

\_\_\_\_\_

ii. Describe how the proposed action would affect that waterbody or wetland, e.g. excavation, fill, placement of structures, or alteration of channels, banks and shorelines. Indicate extent of activities, alterations and additions in square feet or acres:

---

---

---

iii. Will proposed action cause or result in disturbance to bottom sediments?  Yes  No  
If Yes, describe: \_\_\_\_\_

iv. Will proposed action cause or result in the destruction or removal of aquatic vegetation?  Yes  No  
If Yes:

- acres of aquatic vegetation proposed to be removed: \_\_\_\_\_
- expected acreage of aquatic vegetation remaining after project completion: \_\_\_\_\_
- purpose of proposed removal (e.g. beach clearing, invasive species control, boat access): \_\_\_\_\_

v. Describe any proposed reclamation/mitigation following disturbance: \_\_\_\_\_

c. Will the proposed action use, or create a new demand for water?  Yes  No

If Yes:

i. Total anticipated water usage/demand per day: \_\_\_\_\_ gallons/day

ii. Will the proposed action obtain water from an existing public water supply?  Yes  No

If Yes:

- Name of district or service area: \_\_\_\_\_  Yes  No
- Does the existing public water supply have capacity to serve the proposal?  Yes  No
- Is the project site in the existing district?  Yes  No
- Is expansion of the district needed?  Yes  No
- Do existing lines serve the project site?  Yes  No

iii. Will line extension within an existing district be necessary to supply the project?  Yes  No

If Yes:

- Describe extensions or capacity expansions proposed to serve this project: \_\_\_\_\_
- Source(s) of supply for the district: \_\_\_\_\_

iv. Is a new water supply district or service area proposed to be formed to serve the project site?  Yes  No

If Yes:

- Applicant/sponsor for new district: \_\_\_\_\_
- Date application submitted or anticipated: \_\_\_\_\_
- Proposed source(s) of supply for new district: \_\_\_\_\_

v. If a public water supply will not be used, describe plans to provide water supply for the project: \_\_\_\_\_

vi. If water supply will be from wells (public or private), maximum pumping capacity: \_\_\_\_\_ gallons/minute.

d. Will the proposed action generate liquid wastes?  Yes  No

If Yes:

i. Total anticipated liquid waste generation per day: \_\_\_\_\_ gallons/day

ii. Nature of liquid wastes to be generated (e.g., sanitary wastewater, industrial; if combination, describe all components and approximate volumes or proportions of each): \_\_\_\_\_

iii. Will the proposed action use any existing public wastewater treatment facilities?  Yes  No

If Yes:

- Name of wastewater treatment plant to be used: \_\_\_\_\_  Yes  No
- Name of district: \_\_\_\_\_  Yes  No
- Does the existing wastewater treatment plant have capacity to serve the project?  Yes  No
- Is the project site in the existing district?  Yes  No
- Is expansion of the district needed?  Yes  No

- Do existing sewer lines serve the project site?  Yes  No
- Will line extension within an existing district be necessary to serve the project?  Yes  No

If Yes:

- Describe extensions or capacity expansions proposed to serve this project: \_\_\_\_\_

iv. Will a new wastewater (sewage) treatment district be formed to serve the project site?  Yes  No

If Yes:

- Applicant/sponsor for new district: \_\_\_\_\_
- Date application submitted or anticipated: \_\_\_\_\_
- What is the receiving water for the wastewater discharge? \_\_\_\_\_

v. If public facilities will not be used, describe plans to provide wastewater treatment for the project, including specifying proposed receiving water (name and classification if surface discharge, or describe subsurface disposal plans): \_\_\_\_\_

vi. Describe any plans or designs to capture, recycle or reuse liquid waste: \_\_\_\_\_

e. Will the proposed action disturb more than one acre and create stormwater runoff, either from new point sources (i.e. ditches, pipes, swales, curbs, gutters or other concentrated flows of stormwater) or non-point source (i.e. sheet flow) during construction or post construction?  Yes  No

If Yes:

i. How much impervious surface will the project create in relation to total size of project parcel?

\_\_\_\_\_ Square feet or \_\_\_\_\_ acres (impervious surface)

\_\_\_\_\_ Square feet or \_\_\_\_\_ acres (parcel size)

ii. Describe types of new point sources. \_\_\_\_\_

iii. Where will the stormwater runoff be directed (i.e. on-site stormwater management facility/structures, adjacent properties, groundwater, on-site surface water or off-site surface waters)? \_\_\_\_\_

• If to surface waters, identify receiving water bodies or wetlands: \_\_\_\_\_

• Will stormwater runoff flow to adjacent properties?  Yes  No

iv. Does proposed plan minimize impervious surfaces, use pervious materials or collect and re-use stormwater?  Yes  No

f. Does the proposed action include, or will it use on-site, one or more sources of air emissions, including fuel combustion, waste incineration, or other processes or operations?  Yes  No

If Yes, identify:

i. Mobile sources during project operations (e.g., heavy equipment, fleet or delivery vehicles)

Construction equipment \_\_\_\_\_

ii. Stationary sources during construction (e.g., power generation, structural heating, batch plant, crushers)

N/A \_\_\_\_\_

iii. Stationary sources during operations (e.g., process emissions, large boilers, electric generation)

N/A \_\_\_\_\_

g. Will any air emission sources named in D.2.f (above), require a NY State Air Registration, Air Facility Permit,  Yes  No or Federal Clean Air Act Title IV or Title V Permit?

If Yes:

i. Is the project site located in an Air quality non-attainment area? (Area routinely or periodically fails to meet ambient air quality standards for all or some parts of the year)  Yes  No

ii. In addition to emissions as calculated in the application, the project will generate:

- \_\_\_\_\_ Tons/year (short tons) of Carbon Dioxide (CO<sub>2</sub>)
- \_\_\_\_\_ Tons/year (short tons) of Nitrous Oxide (N<sub>2</sub>O)
- \_\_\_\_\_ Tons/year (short tons) of Perfluorocarbons (PFCs)
- \_\_\_\_\_ Tons/year (short tons) of Sulfur Hexafluoride (SF<sub>6</sub>)
- \_\_\_\_\_ Tons/year (short tons) of Carbon Dioxide equivalent of Hydrofluorocarbons (HFCs)
- \_\_\_\_\_ Tons/year (short tons) of Hazardous Air Pollutants (HAPs)

h. Will the proposed action generate or emit methane (including, but not limited to, sewage treatment plants, landfills, composting facilities)?  Yes  No

If Yes:

i. Estimate methane generation in tons/year (metric): \_\_\_\_\_

ii. Describe any methane capture, control or elimination measures included in project design (e.g., combustion to generate heat or electricity, flaring): \_\_\_\_\_

i. Will the proposed action result in the release of air pollutants from open-air operations or processes, such as quarry or landfill operations?  Yes  No

If Yes: Describe operations and nature of emissions (e.g., diesel exhaust, rock particulates/dust):  
\_\_\_\_\_  
\_\_\_\_\_

j. Will the proposed action result in a substantial increase in traffic above present levels or generate substantial new demand for transportation facilities or services?  Yes  No

If Yes:

i. When is the peak traffic expected (Check all that apply):  Morning  Evening  Weekend

Randomly between hours of \_\_\_\_\_ to \_\_\_\_\_.

ii. For commercial activities only, projected number of semi-trailer truck trips/day: \_\_\_\_\_

iii. Parking spaces: Existing \_\_\_\_\_ Proposed \_\_\_\_\_ Net increase/decrease \_\_\_\_\_

iv. Does the proposed action include any shared use parking?  Yes  No

v. If the proposed action includes any modification of existing roads, creation of new roads or change in existing access, describe:  
\_\_\_\_\_  
\_\_\_\_\_

vi. Are public/private transportation service(s) or facilities available within ½ mile of the proposed site?  Yes  No

vii. Will the proposed action include access to public transportation or accommodations for use of hybrid, electric or other alternative fueled vehicles?  Yes  No

viii. Will the proposed action include plans for pedestrian or bicycle accommodations for connections to existing pedestrian or bicycle routes?  Yes  No

k. Will the proposed action (for commercial or industrial projects only) generate new or additional demand for energy?  Yes  No

If Yes:

i. Estimate annual electricity demand during operation of the proposed action: \_\_\_\_\_  
Minimal increase in electrical power usage as necessary to operate the facility

ii. Anticipated sources/suppliers of electricity for the project (e.g., on-site combustion, on-site renewable, via grid/local utility, or other):  
Local utility

iii. Will the proposed action require a new, or an upgrade to, an existing substation?  Yes  No

l. Hours of operation. Answer all items which apply.

i. During Construction:

- Monday - Friday: \_\_\_\_\_ 8am-5pm \_\_\_\_\_
- Saturday: \_\_\_\_\_
- Sunday: \_\_\_\_\_
- Holidays: \_\_\_\_\_

ii. During Operations:

- Monday - Friday: \_\_\_\_\_ 24 hours \_\_\_\_\_
- Saturday: \_\_\_\_\_ 24 hours \_\_\_\_\_
- Sunday: \_\_\_\_\_ 24 hours \_\_\_\_\_
- Holidays: \_\_\_\_\_ 24 hours \_\_\_\_\_

m. Will the proposed action produce noise that will exceed existing ambient noise levels during construction, operation, or both?	<input checked="" type="checkbox"/> Yes <input type="checkbox"/> No
If yes:	
i. Provide details including sources, time of day and duration:	During construction, noise associated with the operation of construction equipment
ii. Will proposed action remove existing natural barriers that could act as a noise barrier or screen?	<input type="checkbox"/> Yes <input checked="" type="checkbox"/> No
Describe: _____	
n.. Will the proposed action have outdoor lighting?	<input type="checkbox"/> Yes <input checked="" type="checkbox"/> No
If yes:	
i. Describe source(s), location(s), height of fixture(s), direction/aim, and proximity to nearest occupied structures:	_____
ii. Will proposed action remove existing natural barriers that could act as a light barrier or screen?	<input type="checkbox"/> Yes <input checked="" type="checkbox"/> No
Describe: _____	
o. Does the proposed action have the potential to produce odors for more than one hour per day?	<input type="checkbox"/> Yes <input checked="" type="checkbox"/> No
If Yes, describe possible sources, potential frequency and duration of odor emissions, and proximity to nearest occupied structures: _____	
p. Will the proposed action include any bulk storage of petroleum (combined capacity of over 1,100 gallons) or chemical products 185 gallons in above ground storage or any amount in underground storage?	<input type="checkbox"/> Yes <input checked="" type="checkbox"/> No
If Yes:	
i. Product(s) to be stored	_____
ii. Volume(s) _____ per unit time _____ (e.g., month, year)	_____
iii. Generally describe proposed storage facilities:	_____
q. Will the proposed action (commercial, industrial and recreational projects only) use pesticides (i.e., herbicides, insecticides) during construction or operation?	<input type="checkbox"/> Yes <input checked="" type="checkbox"/> No
If Yes:	
i. Describe proposed treatment(s):	_____
ii. Will the proposed action use Integrated Pest Management Practices?	<input type="checkbox"/> Yes <input checked="" type="checkbox"/> No
r. Will the proposed action (commercial or industrial projects only) involve or require the management or disposal of solid waste (excluding hazardous materials)?	<input type="checkbox"/> Yes <input checked="" type="checkbox"/> No
If Yes:	
i. Describe any solid waste(s) to be generated during construction or operation of the facility:	<ul style="list-style-type: none"> <li>• Construction: _____ tons per _____ (unit of time)</li> <li>• Operation : _____ tons per _____ (unit of time)</li> </ul>
ii. Describe any proposals for on-site minimization, recycling or reuse of materials to avoid disposal as solid waste:	<ul style="list-style-type: none"> <li>• Construction: _____</li> <li>• Operation: _____</li> </ul>
iii. Proposed disposal methods/facilities for solid waste generated on-site:	<ul style="list-style-type: none"> <li>• Construction: _____</li> <li>• Operation: _____</li> </ul>

s. Does the proposed action include construction or modification of a solid waste management facility? If Yes:	<input type="checkbox"/> Yes <input checked="" type="checkbox"/> No
i. Type of management or handling of waste proposed for the site (e.g., recycling or transfer station, composting, landfill, or other disposal activities): _____	
ii. Anticipated rate of disposal/processing:	<ul style="list-style-type: none"> <li>• _____ Tons/month, if transfer or other non-combustion/thermal treatment, or</li> <li>• _____ Tons/hour, if combustion or thermal treatment</li> </ul>
iii. If landfill, anticipated site life: _____ years	
t. Will proposed action at the site involve the commercial generation, treatment, storage, or disposal of hazardous waste?	<input type="checkbox"/> Yes <input checked="" type="checkbox"/> No
If Yes:	
i. Name(s) of all hazardous wastes or constituents to be generated, handled or managed at facility:	_____
ii. Generally describe processes or activities involving hazardous wastes or constituents:	_____
iii. Specify amount to be handled or generated _____ tons/month	
iv. Describe any proposals for on-site minimization, recycling or reuse of hazardous constituents:	_____
v. Will any hazardous wastes be disposed at an existing offsite hazardous waste facility?	<input type="checkbox"/> Yes <input type="checkbox"/> No
If Yes: provide name and location of facility:	_____
If No: describe proposed management of any hazardous wastes which will not be sent to a hazardous waste facility:	_____

## E. Site and Setting of Proposed Action

<b>E.1. Land uses on and surrounding the project site</b>			
a. Existing land uses.			
i. Check all uses that occur on, adjoining and near the project site.			
<input type="checkbox"/> Urban <input checked="" type="checkbox"/> Industrial <input checked="" type="checkbox"/> Commercial <input checked="" type="checkbox"/> Residential (suburban) <input type="checkbox"/> Rural (non-farm) <input checked="" type="checkbox"/> Forest <input type="checkbox"/> Agriculture <input type="checkbox"/> Aquatic <input type="checkbox"/> Other (specify): _____			
ii. If mix of uses, generally describe:			
_____			
b. Land uses and covertypes on the project site.			
Land use or Covertype	Current Acreage	Acreage After Project Completion	Change (Acres +/-)
• Roads, buildings, and other paved or impervious surfaces	0.1	0.1	0
• Forested			
• Meadows, grasslands or brushlands (non-agricultural, including abandoned agricultural)	0.9	0.9	0
• Agricultural (includes active orchards, field, greenhouse etc.)			
• Surface water features (lakes, ponds, streams, rivers, etc.)			
• Wetlands (freshwater or tidal)			
• Non-vegetated (bare rock, earth or fill)			
• Other Describe: _____			

c. Is the project site presently used by members of the community for public recreation? i. If Yes: explain:	<input type="checkbox"/> Yes <input checked="" type="checkbox"/> No
d. Are there any facilities serving children, the elderly, people with disabilities (e.g., schools, hospitals, licensed day care centers, or group homes) within 1500 feet of the project site? If Yes, i. Identify Facilities:  <hr/> <hr/>	<input type="checkbox"/> Yes <input checked="" type="checkbox"/> No
e. Does the project site contain an existing dam? If Yes: i. Dimensions of the dam and impoundment: • Dam height: _____ feet • Dam length: _____ feet • Surface area: _____ acres • Volume impounded: _____ gallons OR acre-feet ii. Dam's existing hazard classification: _____ iii. Provide date and summarize results of last inspection:  <hr/>	<input type="checkbox"/> Yes <input checked="" type="checkbox"/> No
f. Has the project site ever been used as a municipal, commercial or industrial solid waste management facility, or does the project site adjoin property which is now, or was at one time, used as a solid waste management facility? If Yes: i. Has the facility been formally closed? • If yes, cite sources/documentation: _____ ii. Describe the location of the project site relative to the boundaries of the solid waste management facility:  <hr/> iii. Describe any development constraints due to the prior solid waste activities: _____  <hr/>	<input type="checkbox"/> Yes <input checked="" type="checkbox"/> No
g. Have hazardous wastes been generated, treated and/or disposed of at the site, or does the project site adjoin property which is now or was at one time used to commercially treat, store and/or dispose of hazardous waste? If Yes: i. Describe waste(s) handled and waste management activities, including approximate time when activities occurred:  <hr/>	<input checked="" type="checkbox"/> Yes <input type="checkbox"/> No
h. Potential contamination history. Has there been a reported spill at the proposed project site, or have any remedial actions been conducted at or adjacent to the proposed site? If Yes: i. Is any portion of the site listed on the NYSDEC Spills Incidents database or Environmental Site Remediation database? Check all that apply: <input type="checkbox"/> Yes – Spills Incidents database _____ Provide DEC ID number(s): _____ <input type="checkbox"/> Yes – Environmental Site Remediation database _____ Provide DEC ID number(s): _____ <input type="checkbox"/> Neither database _____ ii. If site has been subject of RCRA corrective activities, describe control measures:  <hr/> iii. Is the project within 2000 feet of any site in the NYSDEC Environmental Site Remediation database? If yes, provide DEC ID number(s): 546031 _____ <input checked="" type="checkbox"/> Yes <input type="checkbox"/> No iv. If yes to (i), (ii) or (iii) above, describe current status of site(s): <u>Phase 2 of the remedial project started in 2011, and is anticipated to be completed in 2017.</u> <hr/>	<input checked="" type="checkbox"/> Yes <input type="checkbox"/> No

v. Is the project site subject to an institutional control limiting property uses?		<input type="checkbox"/> Yes <input type="checkbox"/> No
<ul style="list-style-type: none"> <li>• If yes, DEC site ID number: _____</li> <li>• Describe the type of institutional control (e.g., deed restriction or easement): _____</li> <li>• Describe any use limitations: _____</li> <li>• Describe any engineering controls: _____</li> <li>• Will the project affect the institutional or engineering controls in place? <input type="checkbox"/> Yes <input type="checkbox"/> No</li> <li>• Explain: _____ _____ _____</li> </ul>		
<b>E.2. Natural Resources On or Near Project Site</b>		
a. What is the average depth to bedrock on the project site? _____ <1 feet		
b. Are there bedrock outcroppings on the project site? <input type="checkbox"/> Yes <input checked="" type="checkbox"/> No If Yes, what proportion of the site is comprised of bedrock outcroppings? _____ %		
c. Predominant soil type(s) present on project site: _____ Bath-Nassau-Rock outcrop complex- _____ 100 % _____ % _____ %		
d. What is the average depth to the water table on the project site? Average: _____ 2-3 feet		
e. Drainage status of project site soils: <input checked="" type="checkbox"/> Well Drained: _____ 100 % of site <input type="checkbox"/> Moderately Well Drained: _____ % of site <input type="checkbox"/> Poorly Drained: _____ % of site		
f. Approximate proportion of proposed action site with slopes: <input checked="" type="checkbox"/> 0-10%: _____ 100 % of site <input type="checkbox"/> 10-15%: _____ % of site <input type="checkbox"/> 15% or greater: _____ % of site		
g. Are there any unique geologic features on the project site? <input type="checkbox"/> Yes <input checked="" type="checkbox"/> No If Yes, describe: _____		
h. Surface water features.		
i. Does any portion of the project site contain wetlands or other waterbodies (including streams, rivers, ponds or lakes)? <input type="checkbox"/> Yes <input checked="" type="checkbox"/> No		
ii. Do any wetlands or other waterbodies adjoin the project site? <input checked="" type="checkbox"/> Yes <input type="checkbox"/> No		
If Yes to either i or ii, continue. If No, skip to E.2.i.		
iii. Are any of the wetlands or waterbodies within or adjoining the project site regulated by any federal, state or local agency? <input checked="" type="checkbox"/> Yes <input type="checkbox"/> No		
iv. For each identified regulated wetland and waterbody on the project site, provide the following information:		
<ul style="list-style-type: none"> <li>• Streams: Name 862-383 Classification C</li> <li>• Lakes or Ponds: Name 862-388 Classification B</li> <li>• Wetlands: Name _____ Approximate Size _____</li> <li>• Wetland No. (if regulated by DEC) _____</li> </ul>		
v. Are any of the above water bodies listed in the most recent compilation of NYS water quality-impaired waterbodies? <input type="checkbox"/> Yes <input checked="" type="checkbox"/> No		
If yes, name of impaired water body/bodies and basis for listing as impaired: _____		
i. Is the project site in a designated Floodway? <input type="checkbox"/> Yes <input checked="" type="checkbox"/> No		
j. Is the project site in the 100 year Floodplain? <input type="checkbox"/> Yes <input checked="" type="checkbox"/> No		
k. Is the project site in the 500 year Floodplain? <input type="checkbox"/> Yes <input checked="" type="checkbox"/> No		
l. Is the project site located over, or immediately adjoining, a primary, principal or sole source aquifer? <input type="checkbox"/> Yes <input checked="" type="checkbox"/> No		
If Yes: i. Name of aquifer: _____		

m. Identify the predominant wildlife species that occupy or use the project site:			
Rabbits	Squirrels	Skunks	
Chipmunks	Opossums	Foxes	
Birds	Raccoons	Dear	
n. Does the project site contain a designated significant natural community?			<input type="checkbox"/> Yes <input checked="" type="checkbox"/> No
If Yes:			
i. Describe the habitat/community (composition, function, and basis for designation): _____			
ii. Source(s) of description or evaluation: _____			
iii. Extent of community/habitat:			
<ul style="list-style-type: none"> <li>Currently: _____ acres</li> <li>Following completion of project as proposed: _____ acres</li> <li>Gain or loss (indicate + or -): _____ acres</li> </ul>			
o. Does project site contain any species of plant or animal that is listed by the federal government or NYS as endangered or threatened, or does it contain any areas identified as habitat for an endangered or threatened species? <input type="checkbox"/> Yes <input checked="" type="checkbox"/> No			
This location is in the vicinity of one or more endangered or threatened species per NYS Environmental Resource Mapper.			
p. Does the project site contain any species of plant or animal that is listed by NYS as rare, or as a species of special concern? <input type="checkbox"/> Yes <input checked="" type="checkbox"/> No			
q. Is the project site or adjoining area currently used for hunting, trapping, fishing or shell fishing? <input type="checkbox"/> Yes <input checked="" type="checkbox"/> No If yes, give a brief description of how the proposed action may affect that use: _____			
<b>E.3. Designated Public Resources On or Near Project Site</b>			
a. Is the project site, or any portion of it, located in a designated agricultural district certified pursuant to Agriculture and Markets Law, Article 25-AA, Section 303 and 304? <input type="checkbox"/> Yes <input checked="" type="checkbox"/> No If Yes, provide county plus district name/number: _____			
b. Are agricultural lands consisting of highly productive soils present? <input type="checkbox"/> Yes <input checked="" type="checkbox"/> No i. If Yes: acreage(s) on project site? _____ ii. Source(s) of soil rating(s): _____			
c. Does the project site contain all or part of, or is it substantially contiguous to, a registered National Natural Landmark? <input type="checkbox"/> Yes <input checked="" type="checkbox"/> No If Yes: i. Nature of the natural landmark: <input type="checkbox"/> Biological Community <input type="checkbox"/> Geological Feature ii. Provide brief description of landmark, including values behind designation and approximate size/extent: _____ _____			
d. Is the project site located in or does it adjoin a state listed Critical Environmental Area? <input type="checkbox"/> Yes <input checked="" type="checkbox"/> No If Yes: i. CEA name: _____ ii. Basis for designation: _____ iii. Designating agency and date: _____			

e. Does the project site contain, or is it substantially contiguous to, a building, archaeological site, or district which is listed on, or has been nominated by the NYS Board of Historic Preservation for inclusion on, the State or National Register of Historic Places?	<input type="checkbox"/> Yes <input checked="" type="checkbox"/> No
If Yes:	
i. Nature of historic/archaeological resource: <input type="checkbox"/> Archaeological Site <input type="checkbox"/> Historic Building or District	
ii. Name: _____	
iii. Brief description of attributes on which listing is based: _____	
f. Is the project site, or any portion of it, located in or adjacent to an area designated as sensitive for archaeological sites on the NY State Historic Preservation Office (SHPO) archaeological site inventory?	<input type="checkbox"/> Yes <input checked="" type="checkbox"/> No
g. Have additional archaeological or historic site(s) or resources been identified on the project site?	<input type="checkbox"/> Yes <input checked="" type="checkbox"/> No
If Yes:	
i. Describe possible resource(s): _____	
ii. Basis for identification: _____	
h. Is the project site within five miles of any officially designated and publicly accessible federal, state, or local scenic or aesthetic resource?	<input type="checkbox"/> Yes <input checked="" type="checkbox"/> No
If Yes:	
i. Identify resource: _____	
ii. Nature of, or basis for, designation (e.g., established highway overlook, state or local park, state historic trail or scenic byway, etc.): _____	
iii. Distance between project and resource: _____ miles.	
i. Is the project site located within a designated river corridor under the Wild, Scenic and Recreational Rivers Program 6 NYCRR 666?	<input type="checkbox"/> Yes <input checked="" type="checkbox"/> No
If Yes:	
i. Identify the name of the river and its designation: _____	
ii. Is the activity consistent with development restrictions contained in 6NYCRR Part 666?	<input type="checkbox"/> Yes <input type="checkbox"/> No

#### F. Additional Information

Attach any additional information which may be needed to clarify your project.

If you have identified any adverse impacts which could be associated with your proposal, please describe those impacts plus any measures which you propose to avoid or minimize them.

#### G. Verification

I certify that the information provided is true to the best of my knowledge.

Applicant/Sponsor Name Phil Cocca Date 4/24/17

Signature Phil Cocca Title Visual Resource Coordinator

**Full Environmental Assessment Form**  
**Part 2 - Identification of Potential Project Impacts**

Agency Use Only [If applicable]

Project : \_\_\_\_\_

Date : \_\_\_\_\_

**Part 2 is to be completed by the lead agency.** Part 2 is designed to help the lead agency inventory all potential resources that could be affected by a proposed project or action. We recognize that the lead agency's reviewer(s) will not necessarily be environmental professionals. So, the questions are designed to walk a reviewer through the assessment process by providing a series of questions that can be answered using the information found in Part 1. To further assist the lead agency in completing Part 2, the form identifies the most relevant questions in Part 1 that will provide the information needed to answer the Part 2 question. When Part 2 is completed, the lead agency will have identified the relevant environmental areas that may be impacted by the proposed activity.

If the lead agency is a state agency **and** the action is in any Coastal Area, complete the Coastal Assessment Form before proceeding with this assessment.

**Tips for completing Part 2:**

- Review all of the information provided in Part 1.
- Review any application, maps, supporting materials and the Full EAF Workbook.
- Answer each of the 18 questions in Part 2.
- If you answer "Yes" to a numbered question, please complete all the questions that follow in that section.
- If you answer "No" to a numbered question, move on to the next numbered question.
- Check appropriate column to indicate the anticipated size of the impact.
- Proposed projects that would exceed a numeric threshold contained in a question should result in the reviewing agency checking the box "Moderate to large impact may occur."
- The reviewer is not expected to be an expert in environmental analysis.
- If you are not sure or undecided about the size of an impact, it may help to review the sub-questions for the general question and consult the workbook.
- When answering a question consider all components of the proposed activity, that is, the "whole action".
- Consider the possibility for long-term and cumulative impacts as well as direct impacts.
- Answer the question in a reasonable manner considering the scale and context of the project.

<b>1. Impact on Land</b>		<input type="checkbox"/> NO	<input type="checkbox"/> YES
Proposed action may involve construction on, or physical alteration of, the land surface of the proposed site. (See Part 1. D.1)			
<i>If "Yes", answer questions a - j. If "No", move on to Section 2.</i>			
Relevant Part I Question(s)	No, or small impact may occur	Moderate to large impact may occur	
a. The proposed action may involve construction on land where depth to water table is less than 3 feet.	<input type="checkbox"/> E2d	<input type="checkbox"/>	
b. The proposed action may involve construction on slopes of 15% or greater.	<input type="checkbox"/> E2f	<input type="checkbox"/>	
c. The proposed action may involve construction on land where bedrock is exposed, or generally within 5 feet of existing ground surface.	<input type="checkbox"/> E2a	<input type="checkbox"/>	
d. The proposed action may involve the excavation and removal of more than 1,000 tons of natural material.	<input type="checkbox"/> D2a	<input type="checkbox"/>	
e. The proposed action may involve construction that continues for more than one year or in multiple phases.	<input type="checkbox"/> D1e	<input type="checkbox"/>	
f. The proposed action may result in increased erosion, whether from physical disturbance or vegetation removal (including from treatment by herbicides).	<input type="checkbox"/> D2e, D2q	<input type="checkbox"/>	
g. The proposed action is, or may be, located within a Coastal Erosion hazard area.	<input type="checkbox"/> B1i	<input type="checkbox"/>	
h. Other impacts: _____	<input type="checkbox"/>	<input type="checkbox"/>	

## 2. Impact on Geological Features

The proposed action may result in the modification or destruction of, or inhibit access to, any unique or unusual land forms on the site (e.g., cliffs, dunes, minerals, fossils, caves). (See Part 1. E.2.g)

NO

YES

*If "Yes", answer questions a - c. If "No", move on to Section 3.*

	Relevant Part I Question(s)	No, or small impact may occur	Moderate to large impact may occur
a. Identify the specific land form(s) attached: _____	E2g	<input type="checkbox"/>	<input type="checkbox"/>
b. The proposed action may affect or is adjacent to a geological feature listed as a registered National Natural Landmark. Specific feature: _____	E3c	<input type="checkbox"/>	<input type="checkbox"/>
c. Other impacts: _____		<input type="checkbox"/>	<input type="checkbox"/>

## 3. Impacts on Surface Water

The proposed action may affect one or more wetlands or other surface water bodies (e.g., streams, rivers, ponds or lakes). (See Part 1. D.2, E.2.h)

NO

YES

*If "Yes", answer questions a - l. If "No", move on to Section 4.*

	Relevant Part I Question(s)	No, or small impact may occur	Moderate to large impact may occur
a. The proposed action may create a new water body.	D2b, D1h	<input type="checkbox"/>	<input type="checkbox"/>
b. The proposed action may result in an increase or decrease of over 10% or more than a 10 acre increase or decrease in the surface area of any body of water.	D2b	<input type="checkbox"/>	<input type="checkbox"/>
c. The proposed action may involve dredging more than 100 cubic yards of material from a wetland or water body.	D2a	<input type="checkbox"/>	<input type="checkbox"/>
d. The proposed action may involve construction within or adjoining a freshwater or tidal wetland, or in the bed or banks of any other water body.	E2h	<input type="checkbox"/>	<input type="checkbox"/>
e. The proposed action may create turbidity in a waterbody, either from upland erosion, runoff or by disturbing bottom sediments.	D2a, D2h	<input type="checkbox"/>	<input type="checkbox"/>
f. The proposed action may include construction of one or more intake(s) for withdrawal of water from surface water.	D2c	<input type="checkbox"/>	<input type="checkbox"/>
g. The proposed action may include construction of one or more outfall(s) for discharge of wastewater to surface water(s).	D2d	<input type="checkbox"/>	<input type="checkbox"/>
h. The proposed action may cause soil erosion, or otherwise create a source of stormwater discharge that may lead to siltation or other degradation of receiving water bodies.	D2e	<input type="checkbox"/>	<input type="checkbox"/>
i. The proposed action may affect the water quality of any water bodies within or downstream of the site of the proposed action.	E2h	<input type="checkbox"/>	<input type="checkbox"/>
j. The proposed action may involve the application of pesticides or herbicides in or around any water body.	D2q, E2h	<input type="checkbox"/>	<input type="checkbox"/>
k. The proposed action may require the construction of new, or expansion of existing, wastewater treatment facilities.	D1a, D2d	<input type="checkbox"/>	<input type="checkbox"/>

1. Other impacts: _____	_____	<input type="checkbox"/>	<input type="checkbox"/>
-------------------------	-------	--------------------------	--------------------------

#### 4. Impact on groundwater

The proposed action may result in new or additional use of ground water, or may have the potential to introduce contaminants to ground water or an aquifer.  
(See Part 1. D.2.a, D.2.c, D.2.d, D.2.p, D.2.q, D.2.t)

*If "Yes", answer questions a - h. If "No", move on to Section 5.*

NO       YES

	Relevant Part I Question(s)	No, or small impact may occur	Moderate to large impact may occur
a. The proposed action may require new water supply wells, or create additional demand on supplies from existing water supply wells.	D2c	<input type="checkbox"/>	<input type="checkbox"/>
b. Water supply demand from the proposed action may exceed safe and sustainable withdrawal capacity rate of the local supply or aquifer. Cite Source: _____	D2c	<input type="checkbox"/>	<input type="checkbox"/>
c. The proposed action may allow or result in residential uses in areas without water and sewer services.	D1a, D2c	<input type="checkbox"/>	<input type="checkbox"/>
d. The proposed action may include or require wastewater discharged to groundwater.	D2d, E2l	<input type="checkbox"/>	<input type="checkbox"/>
e. The proposed action may result in the construction of water supply wells in locations where groundwater is, or is suspected to be, contaminated.	D2c, E1f, E1g, E1h	<input type="checkbox"/>	<input type="checkbox"/>
f. The proposed action may require the bulk storage of petroleum or chemical products over ground water or an aquifer.	D2p, E2l	<input type="checkbox"/>	<input type="checkbox"/>
g. The proposed action may involve the commercial application of pesticides within 100 feet of potable drinking water or irrigation sources.	E2h, D2q, E2l, D2c	<input type="checkbox"/>	<input type="checkbox"/>
h. Other impacts: _____		<input type="checkbox"/>	<input type="checkbox"/>

#### 5. Impact on Flooding

The proposed action may result in development on lands subject to flooding.  
(See Part 1. E.2)

*If "Yes", answer questions a - g. If "No", move on to Section 6.*

NO       YES

	Relevant Part I Question(s)	No, or small impact may occur	Moderate to large impact may occur
a. The proposed action may result in development in a designated floodway.	E2i	<input type="checkbox"/>	<input type="checkbox"/>
b. The proposed action may result in development within a 100 year floodplain.	E2j	<input type="checkbox"/>	<input type="checkbox"/>
c. The proposed action may result in development within a 500 year floodplain.	E2k	<input type="checkbox"/>	<input type="checkbox"/>
d. The proposed action may result in, or require, modification of existing drainage patterns.	D2b, D2e	<input type="checkbox"/>	<input type="checkbox"/>
e. The proposed action may change flood water flows that contribute to flooding.	D2b, E2i, E2j, E2k	<input type="checkbox"/>	<input type="checkbox"/>
f. If there is a dam located on the site of the proposed action, is the dam in need of repair, or upgrade?	E1e	<input type="checkbox"/>	<input type="checkbox"/>

g. Other impacts: _____		<input type="checkbox"/>	<input type="checkbox"/>
-------------------------	--	--------------------------	--------------------------

## 6. Impacts on Air

The proposed action may include a state regulated air emission source.  
(See Part 1. D.2.f., D.2.h, D.2.g)

NO  YES

*If "Yes", answer questions a - f. If "No", move on to Section 7.*

	Relevant Part I Question(s)	No, or small impact may occur	Moderate to large impact may occur
a. If the proposed action requires federal or state air emission permits, the action may also emit one or more greenhouse gases at or above the following levels:			
i. More than 1000 tons/year of carbon dioxide (CO <sub>2</sub> )	D2g	<input type="checkbox"/>	<input type="checkbox"/>
ii. More than 3.5 tons/year of nitrous oxide (N <sub>2</sub> O)	D2g	<input type="checkbox"/>	<input type="checkbox"/>
iii. More than 1000 tons/year of carbon equivalent of perfluorocarbons (PFCs)	D2g	<input type="checkbox"/>	<input type="checkbox"/>
iv. More than .045 tons/year of sulfur hexafluoride (SF <sub>6</sub> )	D2g	<input type="checkbox"/>	<input type="checkbox"/>
v. More than 1000 tons/year of carbon dioxide equivalent of hydrochloroflourocarbons (HFCs) emissions	D2g	<input type="checkbox"/>	<input type="checkbox"/>
vi. 43 tons/year or more of methane	D2h	<input type="checkbox"/>	<input type="checkbox"/>
b. The proposed action may generate 10 tons/year or more of any one designated hazardous air pollutant, or 25 tons/year or more of any combination of such hazardous air pollutants.	D2g	<input type="checkbox"/>	<input type="checkbox"/>
c. The proposed action may require a state air registration, or may produce an emissions rate of total contaminants that may exceed 5 lbs. per hour, or may include a heat source capable of producing more than 10 million BTU's per hour.	D2f, D2g	<input type="checkbox"/>	<input type="checkbox"/>
d. The proposed action may reach 50% of any of the thresholds in "a" through "c", above.	D2g	<input type="checkbox"/>	<input type="checkbox"/>
e. The proposed action may result in the combustion or thermal treatment of more than 1 ton of refuse per hour.	D2s	<input type="checkbox"/>	<input type="checkbox"/>
f. Other impacts: _____		<input type="checkbox"/>	<input type="checkbox"/>

## 7. Impact on Plants and Animals

The proposed action may result in a loss of flora or fauna. (See Part 1. E.2. m.-q.)  
*If "Yes", answer questions a - j. If "No", move on to Section 8.*

NO  YES

	Relevant Part I Question(s)	No, or small impact may occur	Moderate to large impact may occur
a. The proposed action may cause reduction in population or loss of individuals of any threatened or endangered species, as listed by New York State or the Federal government, that use the site, or are found on, over, or near the site.	E2o	<input type="checkbox"/>	<input type="checkbox"/>
b. The proposed action may result in a reduction or degradation of any habitat used by any rare, threatened or endangered species, as listed by New York State or the federal government.	E2o	<input type="checkbox"/>	<input type="checkbox"/>
c. The proposed action may cause reduction in population, or loss of individuals, of any species of special concern or conservation need, as listed by New York State or the Federal government, that use the site, or are found on, over, or near the site.	E2p	<input type="checkbox"/>	<input type="checkbox"/>
d. The proposed action may result in a reduction or degradation of any habitat used by any species of special concern and conservation need, as listed by New York State or the Federal government.	E2p	<input type="checkbox"/>	<input type="checkbox"/>

e. The proposed action may diminish the capacity of a registered National Natural Landmark to support the biological community it was established to protect.	E3c	<input type="checkbox"/>	<input type="checkbox"/>
f. The proposed action may result in the removal of, or ground disturbance in, any portion of a designated significant natural community. Source: _____	E2n	<input type="checkbox"/>	<input type="checkbox"/>
g. The proposed action may substantially interfere with nesting/breeding, foraging, or over-wintering habitat for the predominant species that occupy or use the project site.	E2m	<input type="checkbox"/>	<input type="checkbox"/>
h. The proposed action requires the conversion of more than 10 acres of forest, grassland or any other regionally or locally important habitat. Habitat type & information source: _____	E1b	<input type="checkbox"/>	<input type="checkbox"/>
i. Proposed action (commercial, industrial or recreational projects, only) involves use of herbicides or pesticides.	D2q	<input type="checkbox"/>	<input type="checkbox"/>
j. Other impacts: _____		<input type="checkbox"/>	<input type="checkbox"/>

## 8. Impact on Agricultural Resources

The proposed action may impact agricultural resources. (See Part 1. E.3.a. and b.)

NO

YES

If "Yes", answer questions a - h. If "No", move on to Section 9.

	Relevant Part I Question(s)	No, or small impact may occur	Moderate to large impact may occur
a. The proposed action may impact soil classified within soil group 1 through 4 of the NYS Land Classification System.	E2c, E3b	<input type="checkbox"/>	<input type="checkbox"/>
b. The proposed action may sever, cross or otherwise limit access to agricultural land (includes cropland, hayfields, pasture, vineyard, orchard, etc.).	E1a, Elb	<input type="checkbox"/>	<input type="checkbox"/>
c. The proposed action may result in the excavation or compaction of the soil profile of active agricultural land.	E3b	<input type="checkbox"/>	<input type="checkbox"/>
d. The proposed action may irreversibly convert agricultural land to non-agricultural uses, either more than 2.5 acres if located in an Agricultural District, or more than 10 acres if not within an Agricultural District.	E1b, E3a	<input type="checkbox"/>	<input type="checkbox"/>
e. The proposed action may disrupt or prevent installation of an agricultural land management system.	E1a, E1b	<input type="checkbox"/>	<input type="checkbox"/>
f. The proposed action may result, directly or indirectly, in increased development potential or pressure on farmland.	C2c, C3, D2c, D2d	<input type="checkbox"/>	<input type="checkbox"/>
g. The proposed project is not consistent with the adopted municipal Farmland Protection Plan.	C2c	<input type="checkbox"/>	<input type="checkbox"/>
h. Other impacts: _____		<input type="checkbox"/>	<input type="checkbox"/>

**9. Impact on Aesthetic Resources**

The land use of the proposed action are obviously different from, or are in sharp contrast to, current land use patterns between the proposed project and a scenic or aesthetic resource. (Part 1. E.1.a, E.1.b, E.3.h.)

NO  YES

*If "Yes", answer questions a - g. If "No", go to Section 10.*

	Relevant Part I Question(s)	No, or small impact may occur	Moderate to large impact may occur
a. Proposed action may be visible from any officially designated federal, state, or local scenic or aesthetic resource.	E3h	<input type="checkbox"/>	<input type="checkbox"/>
b. The proposed action may result in the obstruction, elimination or significant screening of one or more officially designated scenic views.	E3h, C2b	<input type="checkbox"/>	<input type="checkbox"/>
c. The proposed action may be visible from publicly accessible vantage points: <ul style="list-style-type: none"> <li>i. Seasonally (e.g., screened by summer foliage, but visible during other seasons)</li> <li>ii. Year round</li> </ul>	E3h	<input type="checkbox"/> <input type="checkbox"/>	<input type="checkbox"/> <input type="checkbox"/>
d. The situation or activity in which viewers are engaged while viewing the proposed action is: <ul style="list-style-type: none"> <li>i. Routine travel by residents, including travel to and from work</li> <li>ii. Recreational or tourism based activities</li> </ul>	E3h E2q, E1c	<input type="checkbox"/> <input type="checkbox"/>	<input type="checkbox"/> <input type="checkbox"/>
e. The proposed action may cause a diminishment of the public enjoyment and appreciation of the designated aesthetic resource.	E3h	<input type="checkbox"/>	<input type="checkbox"/>
f. There are similar projects visible within the following distance of the proposed project: <ul style="list-style-type: none"> <li>0-1/2 mile</li> <li>½ -3 mile</li> <li>3-5 mile</li> <li>5+ mile</li> </ul>	D1a, E1a, D1f, D1g	<input type="checkbox"/>	<input type="checkbox"/>
g. Other impacts: _____		<input type="checkbox"/>	<input type="checkbox"/>

**10. Impact on Historic and Archeological Resources**

The proposed action may occur in or adjacent to a historic or archaeological resource. (Part 1. E.3.e, f. and g.)

NO  YES

*If "Yes", answer questions a - e. If "No", go to Section 11.*

	Relevant Part I Question(s)	No, or small impact may occur	Moderate to large impact may occur
a. The proposed action may occur wholly or partially within, or substantially contiguous to, any buildings, archaeological site or district which is listed on or has been nominated by the NYS Board of Historic Preservation for inclusion on the State or National Register of Historic Places.	E3e	<input type="checkbox"/>	<input type="checkbox"/>
b. The proposed action may occur wholly or partially within, or substantially contiguous to, an area designated as sensitive for archaeological sites on the NY State Historic Preservation Office (SHPO) archaeological site inventory.	E3f	<input type="checkbox"/>	<input type="checkbox"/>
c. The proposed action may occur wholly or partially within, or substantially contiguous to, an archaeological site not included on the NY SHPO inventory.	E3g	<input type="checkbox"/>	<input type="checkbox"/>
Source: _____			

d. Other impacts: _____		<input type="checkbox"/>	<input type="checkbox"/>
If any of the above (a-d) are answered "Moderate to large impact may occur", continue with the following questions to help support conclusions in Part 3:			
i. The proposed action may result in the destruction or alteration of all or part of the site or property.	E3e, E3g, E3f	<input type="checkbox"/>	<input type="checkbox"/>
ii. The proposed action may result in the alteration of the property's setting or integrity.	E3e, E3f, E3g, E1a, E1b	<input type="checkbox"/>	<input type="checkbox"/>
iii. The proposed action may result in the introduction of visual elements which are out of character with the site or property, or may alter its setting.	E3e, E3f, E3g, E3h, C2, C3	<input type="checkbox"/>	<input type="checkbox"/>

#### 11. Impact on Open Space and Recreation

The proposed action may result in a loss of recreational opportunities or a reduction of an open space resource as designated in any adopted municipal open space plan.

(See Part 1. C.2.c, E.1.c., E.2.q.)

*If "Yes", answer questions a - e. If "No", go to Section 12.*

NO       YES

	Relevant Part I Question(s)	No, or small impact may occur	Moderate to large impact may occur
a. The proposed action may result in an impairment of natural functions, or "ecosystem services", provided by an undeveloped area, including but not limited to stormwater storage, nutrient cycling, wildlife habitat.	D2e, E1b E2h, E2m, E2o, E2n, E2p	<input type="checkbox"/>	<input type="checkbox"/>
b. The proposed action may result in the loss of a current or future recreational resource.	C2a, E1c, C2c, E2q	<input type="checkbox"/>	<input type="checkbox"/>
c. The proposed action may eliminate open space or recreational resource in an area with few such resources.	C2a, C2c E1c, E2q	<input type="checkbox"/>	<input type="checkbox"/>
d. The proposed action may result in loss of an area now used informally by the community as an open space resource.	C2c, E1c	<input type="checkbox"/>	<input type="checkbox"/>
e. Other impacts: _____		<input type="checkbox"/>	<input type="checkbox"/>

#### 12. Impact on Critical Environmental Areas

The proposed action may be located within or adjacent to a critical environmental area (CEA). (See Part 1. E.3.d)

NO       YES

*If "Yes", answer questions a - c. If "No", go to Section 13.*

	Relevant Part I Question(s)	No, or small impact may occur	Moderate to large impact may occur
a. The proposed action may result in a reduction in the quantity of the resource or characteristic which was the basis for designation of the CEA.	E3d	<input type="checkbox"/>	<input type="checkbox"/>
b. The proposed action may result in a reduction in the quality of the resource or characteristic which was the basis for designation of the CEA.	E3d	<input type="checkbox"/>	<input type="checkbox"/>
c. Other impacts: _____		<input type="checkbox"/>	<input type="checkbox"/>

**13. Impact on Transportation**

The proposed action may result in a change to existing transportation systems.  
(See Part 1. D.2.j)

*If "Yes", answer questions a - f. If "No", go to Section 14.*

NO       YES

	Relevant Part I Question(s)	No, or small impact may occur	Moderate to large impact may occur
a. Projected traffic increase may exceed capacity of existing road network.	D2j	<input type="checkbox"/>	<input type="checkbox"/>
b. The proposed action may result in the construction of paved parking area for 500 or more vehicles.	D2j	<input type="checkbox"/>	<input type="checkbox"/>
c. The proposed action will degrade existing transit access.	D2j	<input type="checkbox"/>	<input type="checkbox"/>
d. The proposed action will degrade existing pedestrian or bicycle accommodations.	D2j	<input type="checkbox"/>	<input type="checkbox"/>
e. The proposed action may alter the present pattern of movement of people or goods.	D2j	<input type="checkbox"/>	<input type="checkbox"/>
f. Other impacts: _____		<input type="checkbox"/>	<input type="checkbox"/>

**14. Impact on Energy**

The proposed action may cause an increase in the use of any form of energy.  
(See Part 1. D.2.k)

*If "Yes", answer questions a - e. If "No", go to Section 15.*

NO       YES

	Relevant Part I Question(s)	No, or small impact may occur	Moderate to large impact may occur
a. The proposed action will require a new, or an upgrade to an existing, substation.	D2k	<input type="checkbox"/>	<input type="checkbox"/>
b. The proposed action will require the creation or extension of an energy transmission or supply system to serve more than 50 single or two-family residences or to serve a commercial or industrial use.	D1f, D1q, D2k	<input type="checkbox"/>	<input type="checkbox"/>
c. The proposed action may utilize more than 2,500 MWhrs per year of electricity.	D2k	<input type="checkbox"/>	<input type="checkbox"/>
d. The proposed action may involve heating and/or cooling of more than 100,000 square feet of building area when completed.	D1g	<input type="checkbox"/>	<input type="checkbox"/>
e. Other Impacts: _____		<input type="checkbox"/>	<input type="checkbox"/>

**15. Impact on Noise, Odor, and Light**

The proposed action may result in an increase in noise, odors, or outdoor lighting.  
(See Part 1. D.2.m., n., and o.)

*If "Yes", answer questions a - f. If "No", go to Section 16.*

NO       YES

	Relevant Part I Question(s)	No, or small impact may occur	Moderate to large impact may occur
a. The proposed action may produce sound above noise levels established by local regulation.	D2m	<input type="checkbox"/>	<input type="checkbox"/>
b. The proposed action may result in blasting within 1,500 feet of any residence, hospital, school, licensed day care center, or nursing home.	D2m, E1d	<input type="checkbox"/>	<input type="checkbox"/>
c. The proposed action may result in routine odors for more than one hour per day.	D2o	<input type="checkbox"/>	<input type="checkbox"/>

d. The proposed action may result in light shining onto adjoining properties.	D2n	<input type="checkbox"/>	<input type="checkbox"/>
e. The proposed action may result in lighting creating sky-glow brighter than existing area conditions.	D2n, E1a	<input type="checkbox"/>	<input type="checkbox"/>
f. Other impacts: _____		<input type="checkbox"/>	<input type="checkbox"/>

#### 16. Impact on Human Health

The proposed action may have an impact on human health from exposure to new or existing sources of contaminants. (See Part 1.D.2.q., E.1. d. f. g. and h.)

*If "Yes", answer questions a - m. If "No", go to Section 17.*

NO       YES

	Relevant Part I Question(s)	No, or small impact may occur	Moderate to large impact may occur
a. The proposed action is located within 1500 feet of a school, hospital, licensed day care center, group home, nursing home or retirement community.	E1d	<input type="checkbox"/>	<input type="checkbox"/>
b. The site of the proposed action is currently undergoing remediation.	E1g, E1h	<input type="checkbox"/>	<input type="checkbox"/>
c. There is a completed emergency spill remediation, or a completed environmental site remediation on, or adjacent to, the site of the proposed action.	E1g, E1h	<input type="checkbox"/>	<input type="checkbox"/>
d. The site of the action is subject to an institutional control limiting the use of the property (e.g., easement or deed restriction).	E1g, E1h	<input type="checkbox"/>	<input type="checkbox"/>
e. The proposed action may affect institutional control measures that were put in place to ensure that the site remains protective of the environment and human health.	E1g, E1h	<input type="checkbox"/>	<input type="checkbox"/>
f. The proposed action has adequate control measures in place to ensure that future generation, treatment and/or disposal of hazardous wastes will be protective of the environment and human health.	D2t	<input type="checkbox"/>	<input type="checkbox"/>
g. The proposed action involves construction or modification of a solid waste management facility.	D2q, E1f	<input type="checkbox"/>	<input type="checkbox"/>
h. The proposed action may result in the unearthing of solid or hazardous waste.	D2q, E1f	<input type="checkbox"/>	<input type="checkbox"/>
i. The proposed action may result in an increase in the rate of disposal, or processing, of solid waste.	D2r, D2s	<input type="checkbox"/>	<input type="checkbox"/>
j. The proposed action may result in excavation or other disturbance within 2000 feet of a site used for the disposal of solid or hazardous waste.	E1f, E1g E1h	<input type="checkbox"/>	<input type="checkbox"/>
k. The proposed action may result in the migration of explosive gases from a landfill site to adjacent off site structures.	E1f, E1g	<input type="checkbox"/>	<input type="checkbox"/>
l. The proposed action may result in the release of contaminated leachate from the project site.	D2s, E1f, D2r	<input type="checkbox"/>	<input type="checkbox"/>
m. Other impacts: _____		<input type="checkbox"/>	<input type="checkbox"/>

**17. Consistency with Community Plans**

The proposed action is not consistent with adopted land use plans.  
(See Part 1. C.1, C.2. and C.3.)

 NO YES

*If "Yes", answer questions a - h. If "No", go to Section 18.*

	Relevant Part I Question(s)	No, or small impact may occur	Moderate to large impact may occur
a. The proposed action's land use components may be different from, or in sharp contrast to, current surrounding land use pattern(s).	C2, C3, D1a E1a, E1b	<input type="checkbox"/>	<input type="checkbox"/>
b. The proposed action will cause the permanent population of the city, town or village in which the project is located to grow by more than 5%.	C2	<input type="checkbox"/>	<input type="checkbox"/>
c. The proposed action is inconsistent with local land use plans or zoning regulations.	C2, C2, C3	<input type="checkbox"/>	<input type="checkbox"/>
d. The proposed action is inconsistent with any County plans, or other regional land use plans.	C2, C2	<input type="checkbox"/>	<input type="checkbox"/>
e. The proposed action may cause a change in the density of development that is not supported by existing infrastructure or is distant from existing infrastructure.	C3, D1c, D1d, D1f, D1d, Elb	<input type="checkbox"/>	<input type="checkbox"/>
f. The proposed action is located in an area characterized by low density development that will require new or expanded public infrastructure.	C4, D2c, D2d D2j	<input type="checkbox"/>	<input type="checkbox"/>
g. The proposed action may induce secondary development impacts (e.g., residential or commercial development not included in the proposed action)	C2a	<input type="checkbox"/>	<input type="checkbox"/>
h. Other: _____		<input type="checkbox"/>	<input type="checkbox"/>

**18. Consistency with Community Character**

The proposed project is inconsistent with the existing community character.  
(See Part 1. C.2, C.3, D.2, E.3)

 NO YES

*If "Yes", answer questions a - g. If "No", proceed to Part 3.*

	Relevant Part I Question(s)	No, or small impact may occur	Moderate to large impact may occur
a. The proposed action may replace or eliminate existing facilities, structures, or areas of historic importance to the community.	E3e, E3f, E3g	<input type="checkbox"/>	<input type="checkbox"/>
b. The proposed action may create a demand for additional community services (e.g. schools, police and fire)	C4	<input type="checkbox"/>	<input type="checkbox"/>
c. The proposed action may displace affordable or low-income housing in an area where there is a shortage of such housing.	C2, C3, D1f D1g, E1a	<input type="checkbox"/>	<input type="checkbox"/>
d. The proposed action may interfere with the use or enjoyment of officially recognized or designated public resources.	C2, E3	<input type="checkbox"/>	<input type="checkbox"/>
e. The proposed action is inconsistent with the predominant architectural scale and character.	C2, C3	<input type="checkbox"/>	<input type="checkbox"/>
f. Proposed action is inconsistent with the character of the existing natural landscape.	C2, C3 E1a, E1b E2g, E2h	<input type="checkbox"/>	<input type="checkbox"/>
g. Other impacts: _____		<input type="checkbox"/>	<input type="checkbox"/>

***Full Environmental Assessment Form***  
***Part 3 - Evaluation of the Magnitude and Importance of Project Impacts***  
***and***  
***Determination of Significance***

Part 3 provides the reasons in support of the determination of significance. The lead agency must complete Part 3 for every question in Part 2 where the impact has been identified as potentially moderate to large or where there is a need to explain why a particular element of the proposed action will not, or may, result in a significant adverse environmental impact.

Based on the analysis in Part 3, the lead agency must decide whether to require an environmental impact statement to further assess the proposed action or whether available information is sufficient for the lead agency to conclude that the proposed action will not have a significant adverse environmental impact. By completing the certification on the next page, the lead agency can complete its determination of significance.

**Reasons Supporting This Determination:**

To complete this section:

- Identify the impact based on the Part 2 responses and describe its magnitude. Magnitude considers factors such as severity, size or extent of an impact.
- Assess the importance of the impact. Importance relates to the geographic scope, duration, probability of the impact occurring, number of people affected by the impact and any additional environmental consequences if the impact were to occur.
- The assessment should take into consideration any design element or project changes.
- Repeat this process for each Part 2 question where the impact has been identified as potentially moderate to large or where there is a need to explain why a particular element of the proposed action will not, or may, result in a significant adverse environmental impact.
- Provide the reason(s) why the impact may, or will not, result in a significant adverse environmental impact
- For Conditional Negative Declarations identify the specific condition(s) imposed that will modify the proposed action so that no significant adverse environmental impacts will result.
- Attach additional sheets, as needed.

**Determination of Significance - Type 1 and Unlisted Actions**

SEQR Status:  Type 1  Unlisted

Identify portions of EAF completed for this Project:  Part 1  Part 2  Part 3

Upon review of the information recorded on this EAF, as noted, plus this additional support information

---

---

---

and considering both the magnitude and importance of each identified potential impact, it is the conclusion of the \_\_\_\_\_ as lead agency that:

A. This project will result in no significant adverse impacts on the environment, and, therefore, an environmental impact statement need not be prepared. Accordingly, this negative declaration is issued.

B. Although this project could have a significant adverse impact on the environment, that impact will be avoided or substantially mitigated because of the following conditions which will be required by the lead agency:

---

---

---

There will, therefore, be no significant adverse impacts from the project as conditioned, and, therefore, this conditioned negative declaration is issued. A conditioned negative declaration may be used only for UNLISTED actions (see 6 NYCRR 617.d).

C. This Project may result in one or more significant adverse impacts on the environment, and an environmental impact statement must be prepared to further assess the impact(s) and possible mitigation and to explore alternatives to avoid or reduce those impacts. Accordingly, this positive declaration is issued.

Name of Action:

Name of Lead Agency:

Name of Responsible Officer in Lead Agency:

Title of Responsible Officer:

Signature of Responsible Officer in Lead Agency:

Date:

Signature of Preparer (if different from Responsible Officer)

Date:

**For Further Information:**

Contact Person:

Address:

Telephone Number:

E-mail:


**For Type 1 Actions and Conditioned Negative Declarations, a copy of this Notice is sent to:**

Chief Executive Officer of the political subdivision in which the action will be principally located (e.g., Town / City / Village of)  
Other involved agencies (if any)

Applicant (if any)

Environmental Notice Bulletin: <http://www.dec.ny.gov/enb/enb.html>

**4**

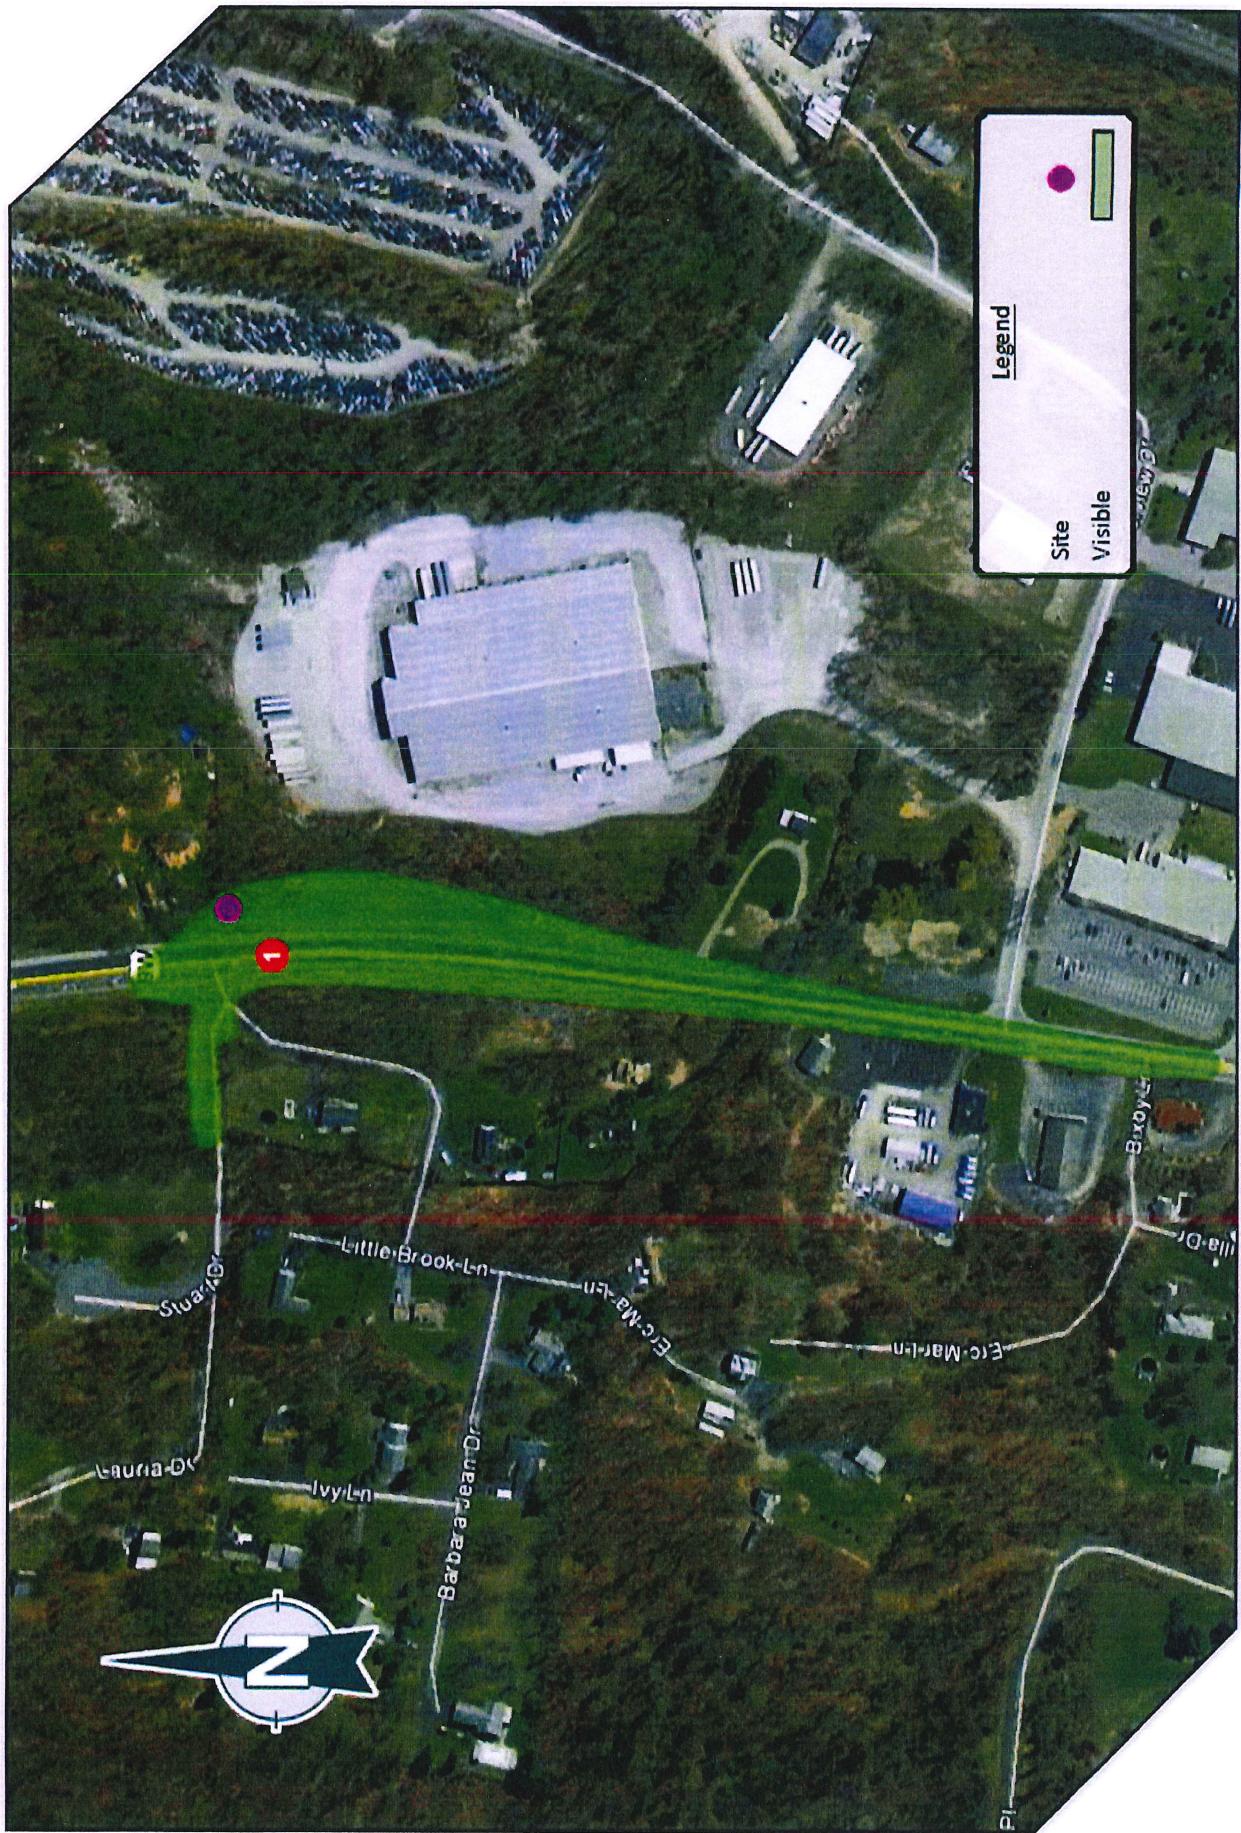

Viewshed  
Map  
7073.134K

Marlboro 9W ODAS (Node 11)  
1488 US-9W  
Marlborough, New York 12250

**TECTONIC**

Practical Solutions, Exceptional Service



**TECTONIC**

Practical Solutions, Exceptional Service

Looking northeast from US-9W.  
Proposed installation will be visible from this location.

*Distance from the photographic location to the proposed site is 125'±*

**P-1**

7073.134K



**TECTONIC**

Practical Solutions, Exceptional Service

Looking northeast from US-9W.  
Proposed installation is visible from this location.

*Distance from the photographic location to the proposed site is 125' ±*

**S-1**

7073.134K