




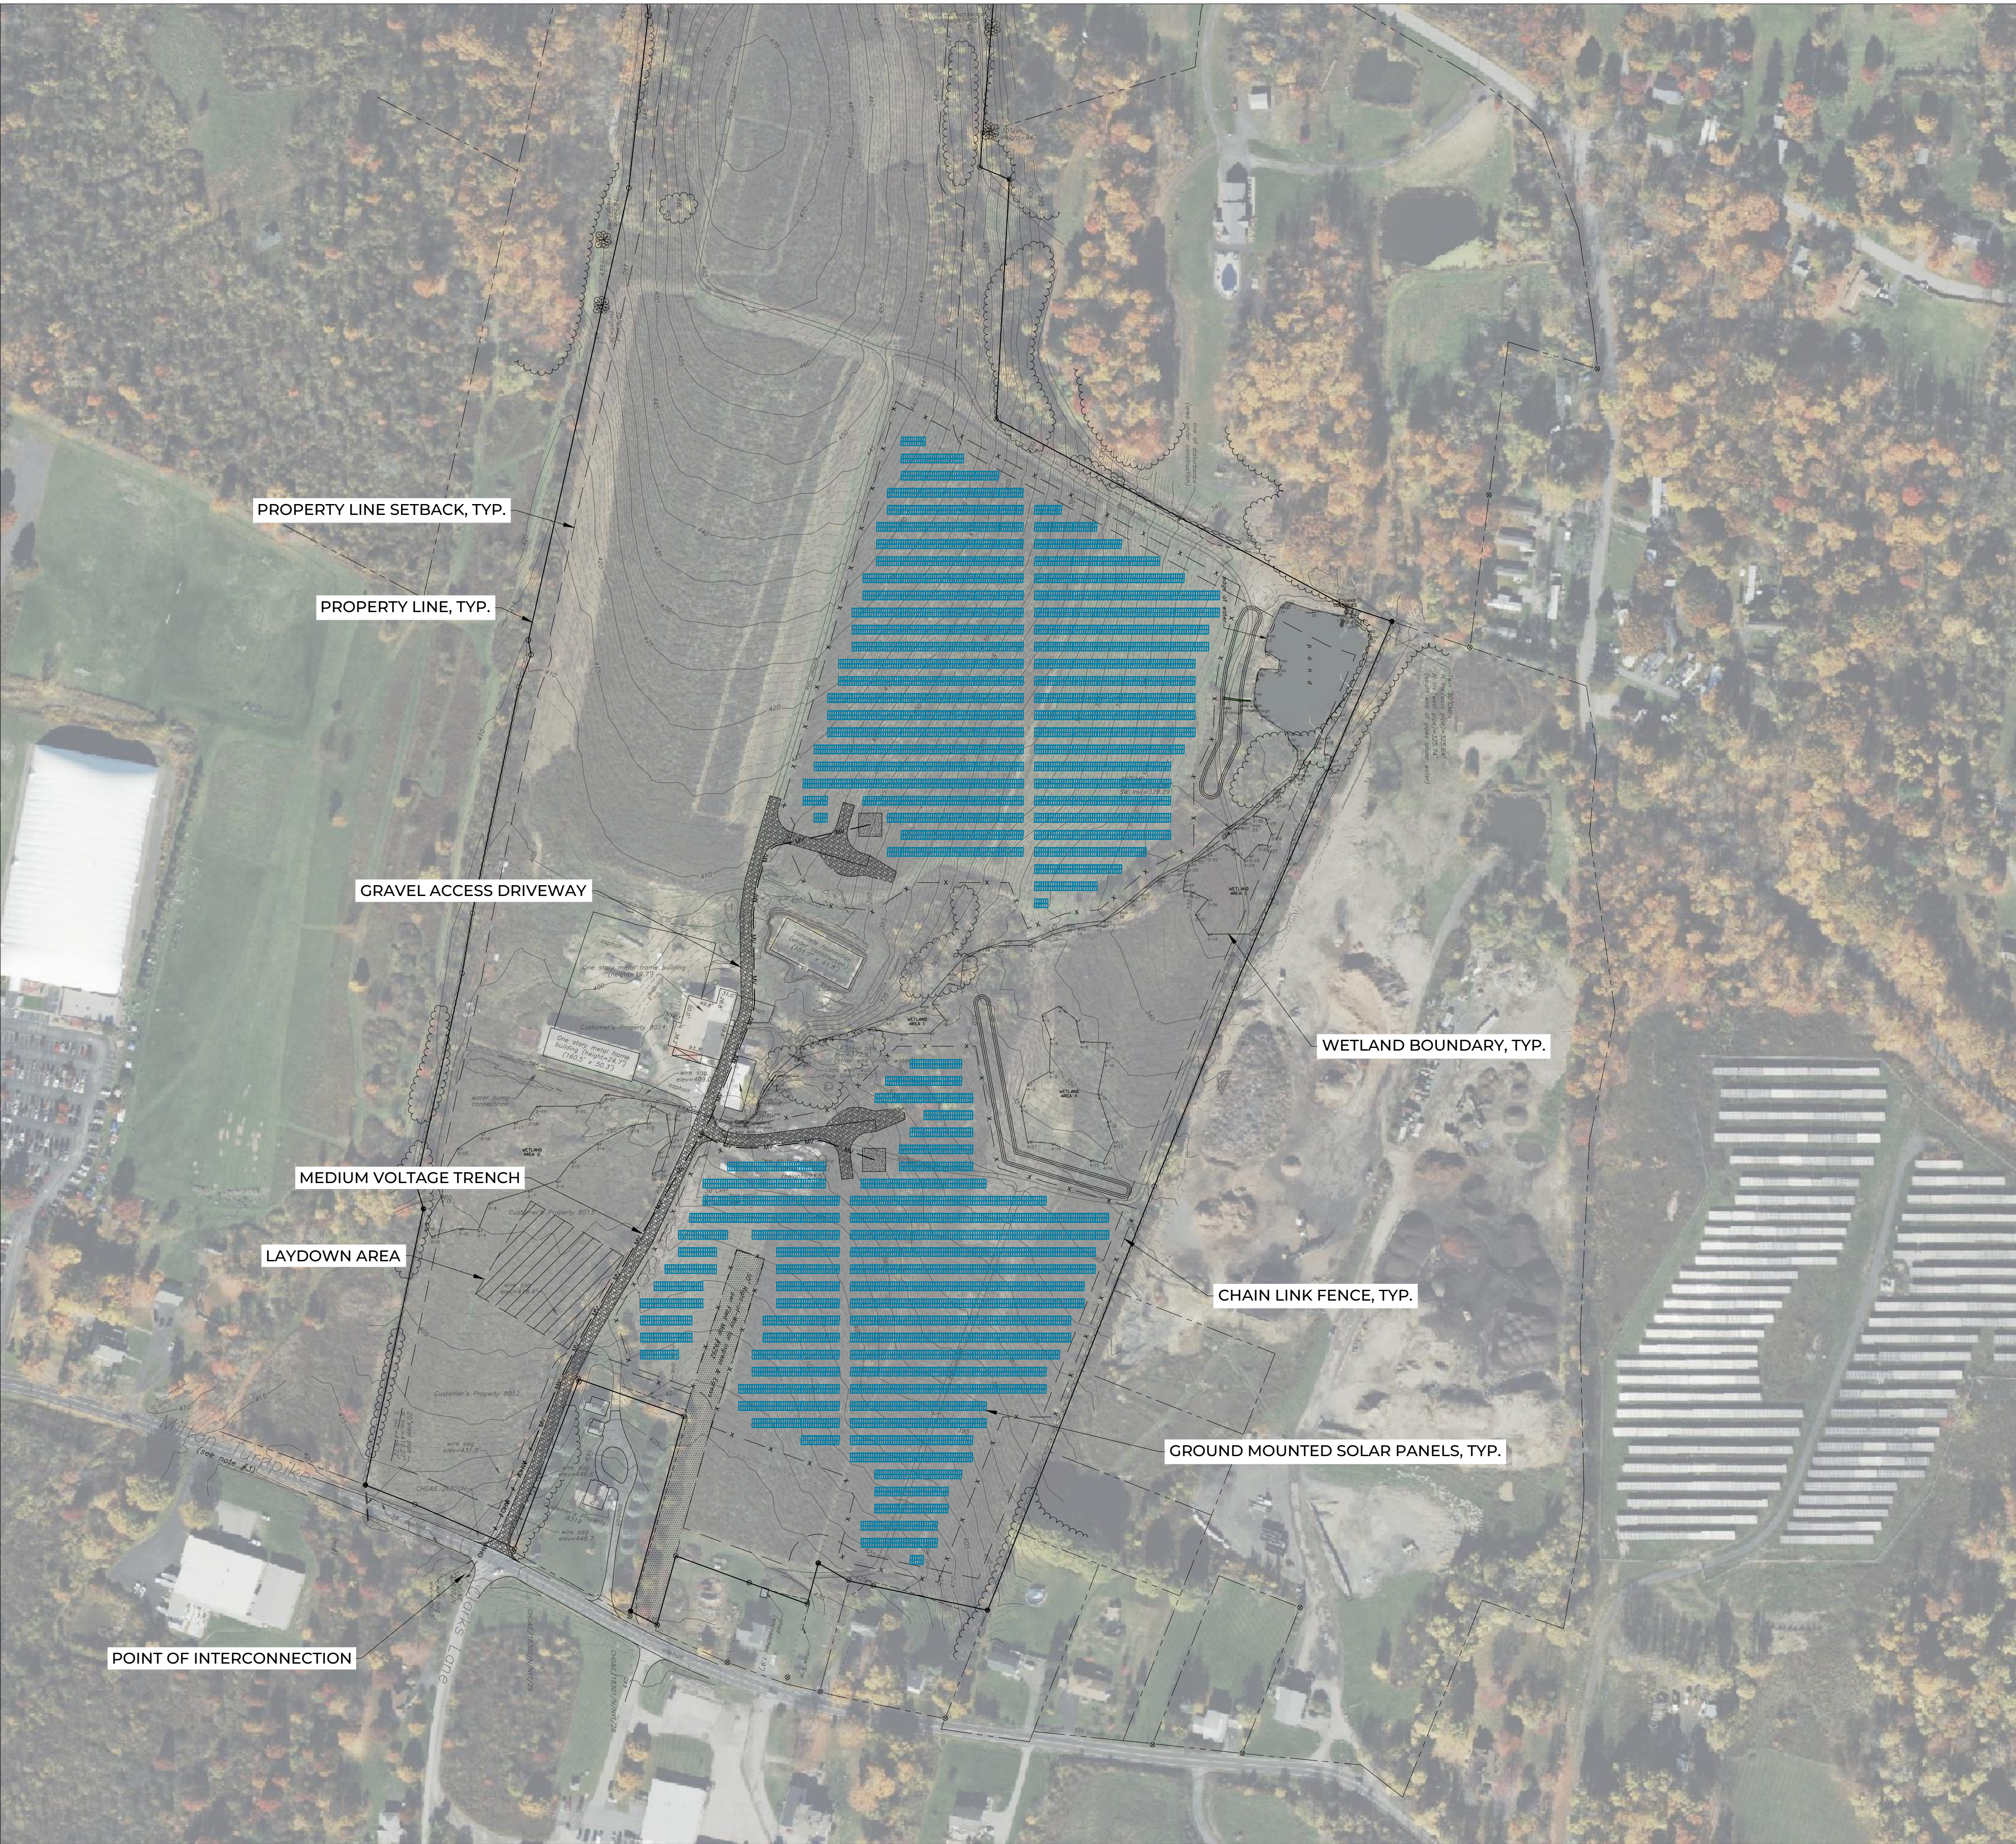

OVERALL SITE PLAN

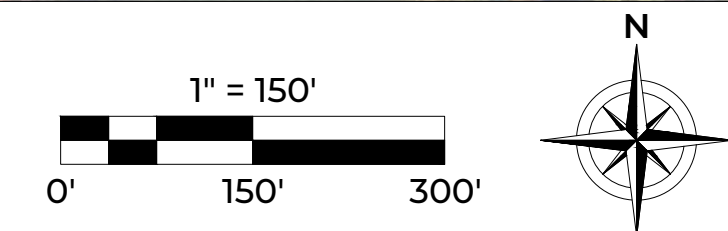

SYSTEM LOCATION

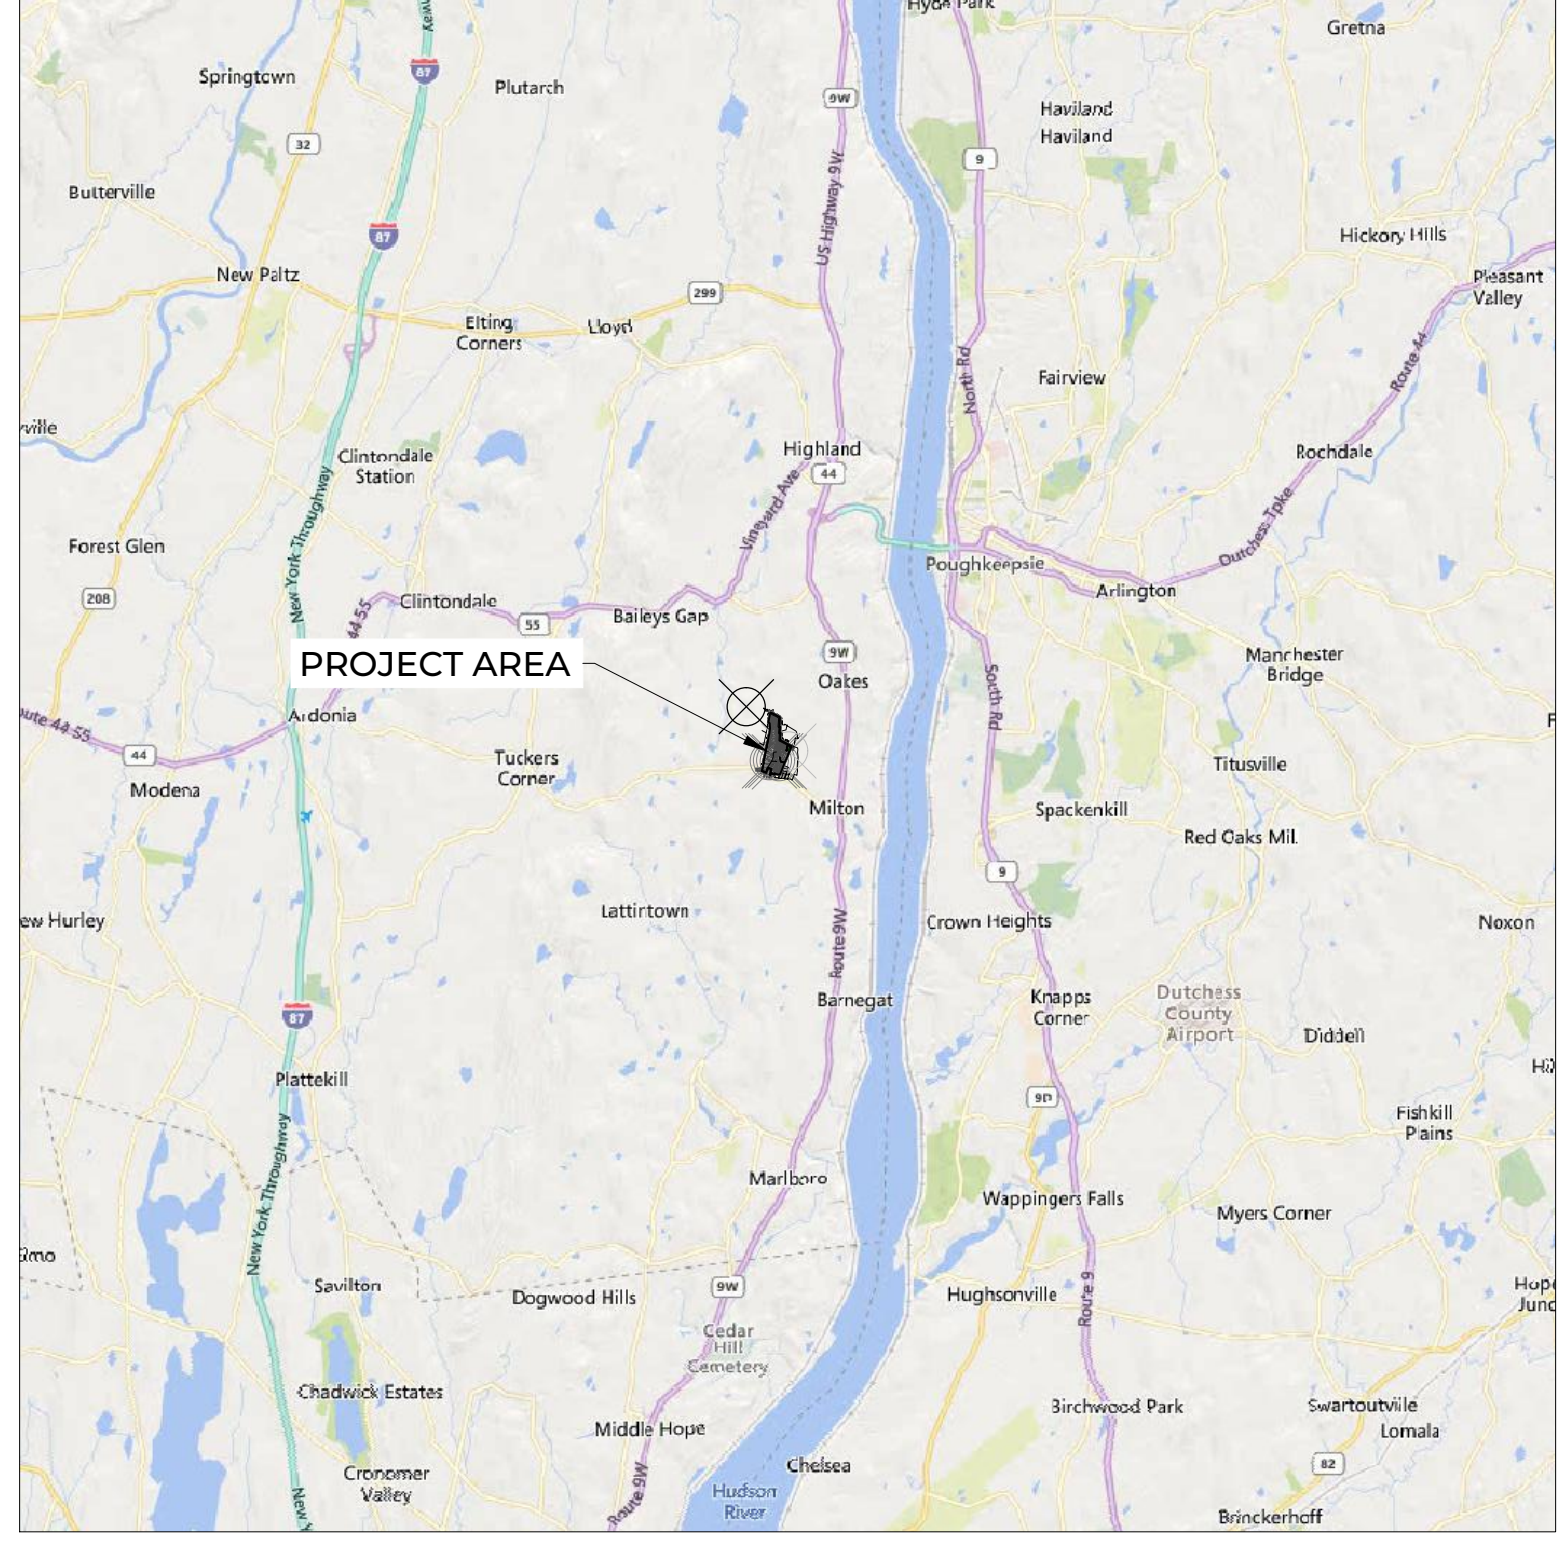

SYSTEM INFORMATION

DC SYSTEM SIZE (MW)	6.87
AC SYSTEM SIZE (MW)	4.10
INVERTER LOADING RATIO	1.68
SPECIFIC YIELD (kWh/kWp)	1251
MODULES	JA SOLAR JAM78D30-585/MB
INVERTERS	YASKAWA SOLECTRIA SOLAR XGI 1500-250
COORDINATES	41.669018°N, 73.975930°W



110 William Street
24th Floor
New York, NY 10038

DRAFT

HIGHLAND SOLAR
206 MILTON TURNPIKE
MARLBOROUGH, NY 12547

REV	DATE	DRAWN	CHECKED	DESCRIPTION
	06/26/24	TL	VC	5% LAYOUT

E-1.0

OVERALL SITE PLAN