
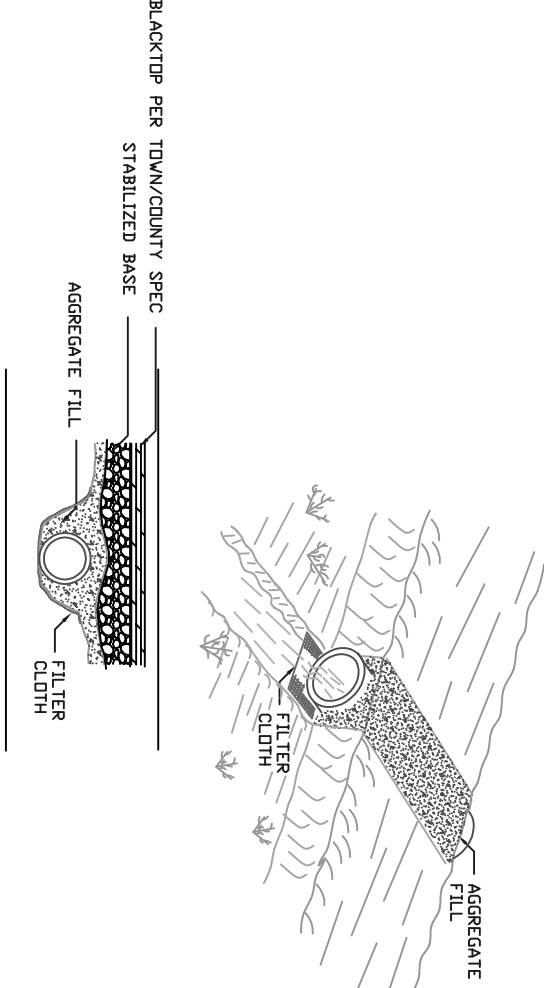
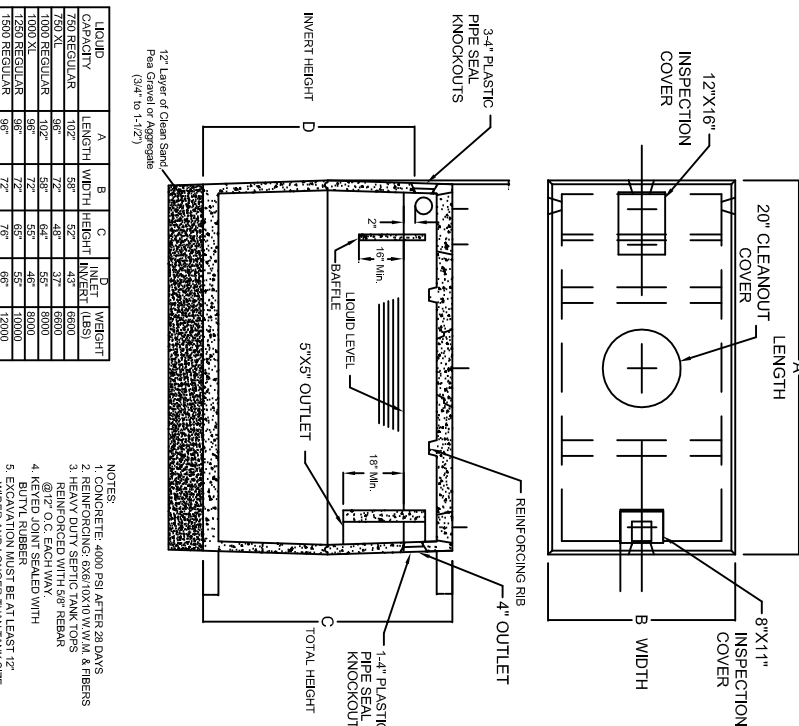
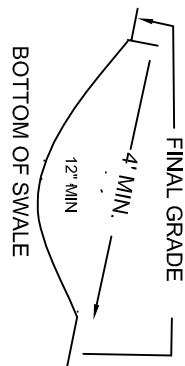
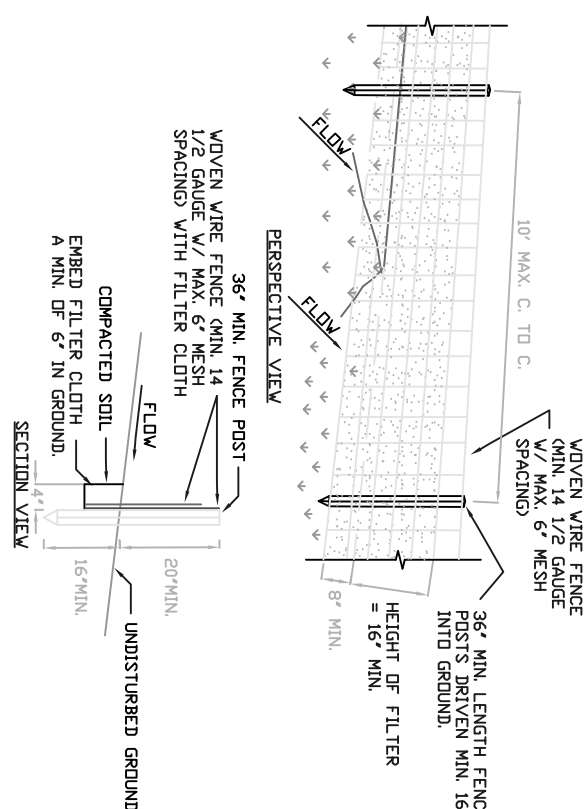
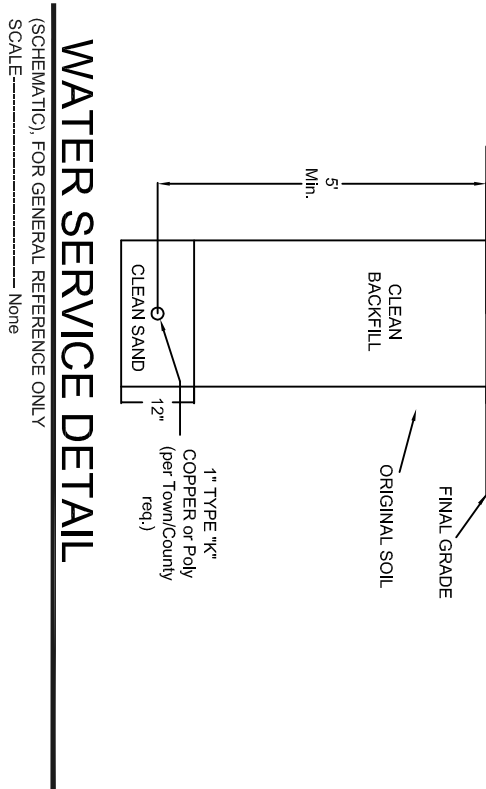
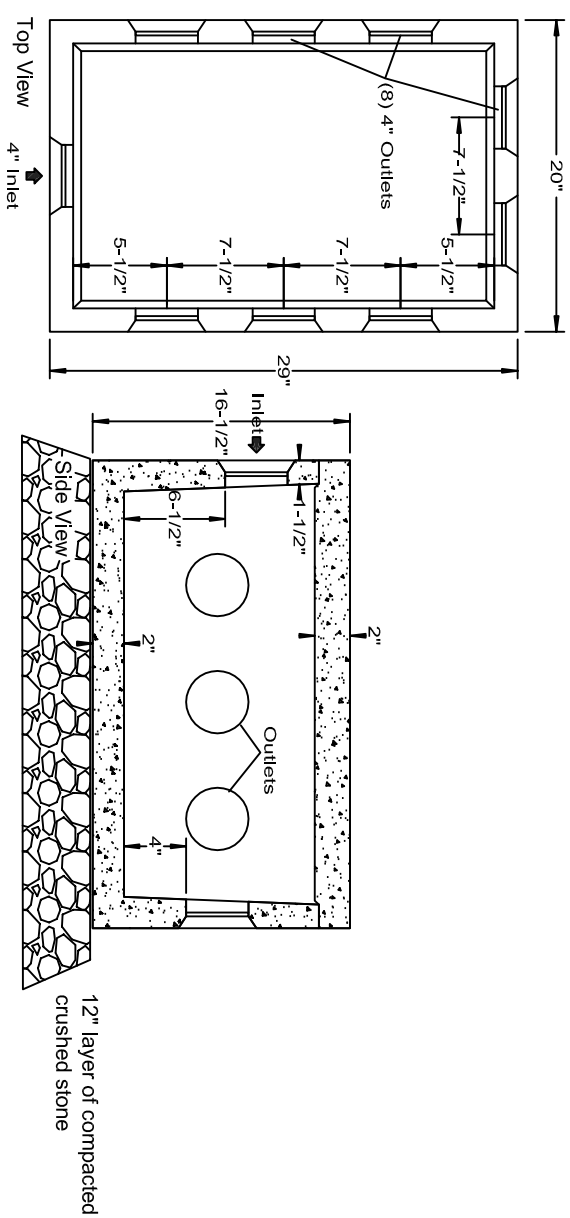
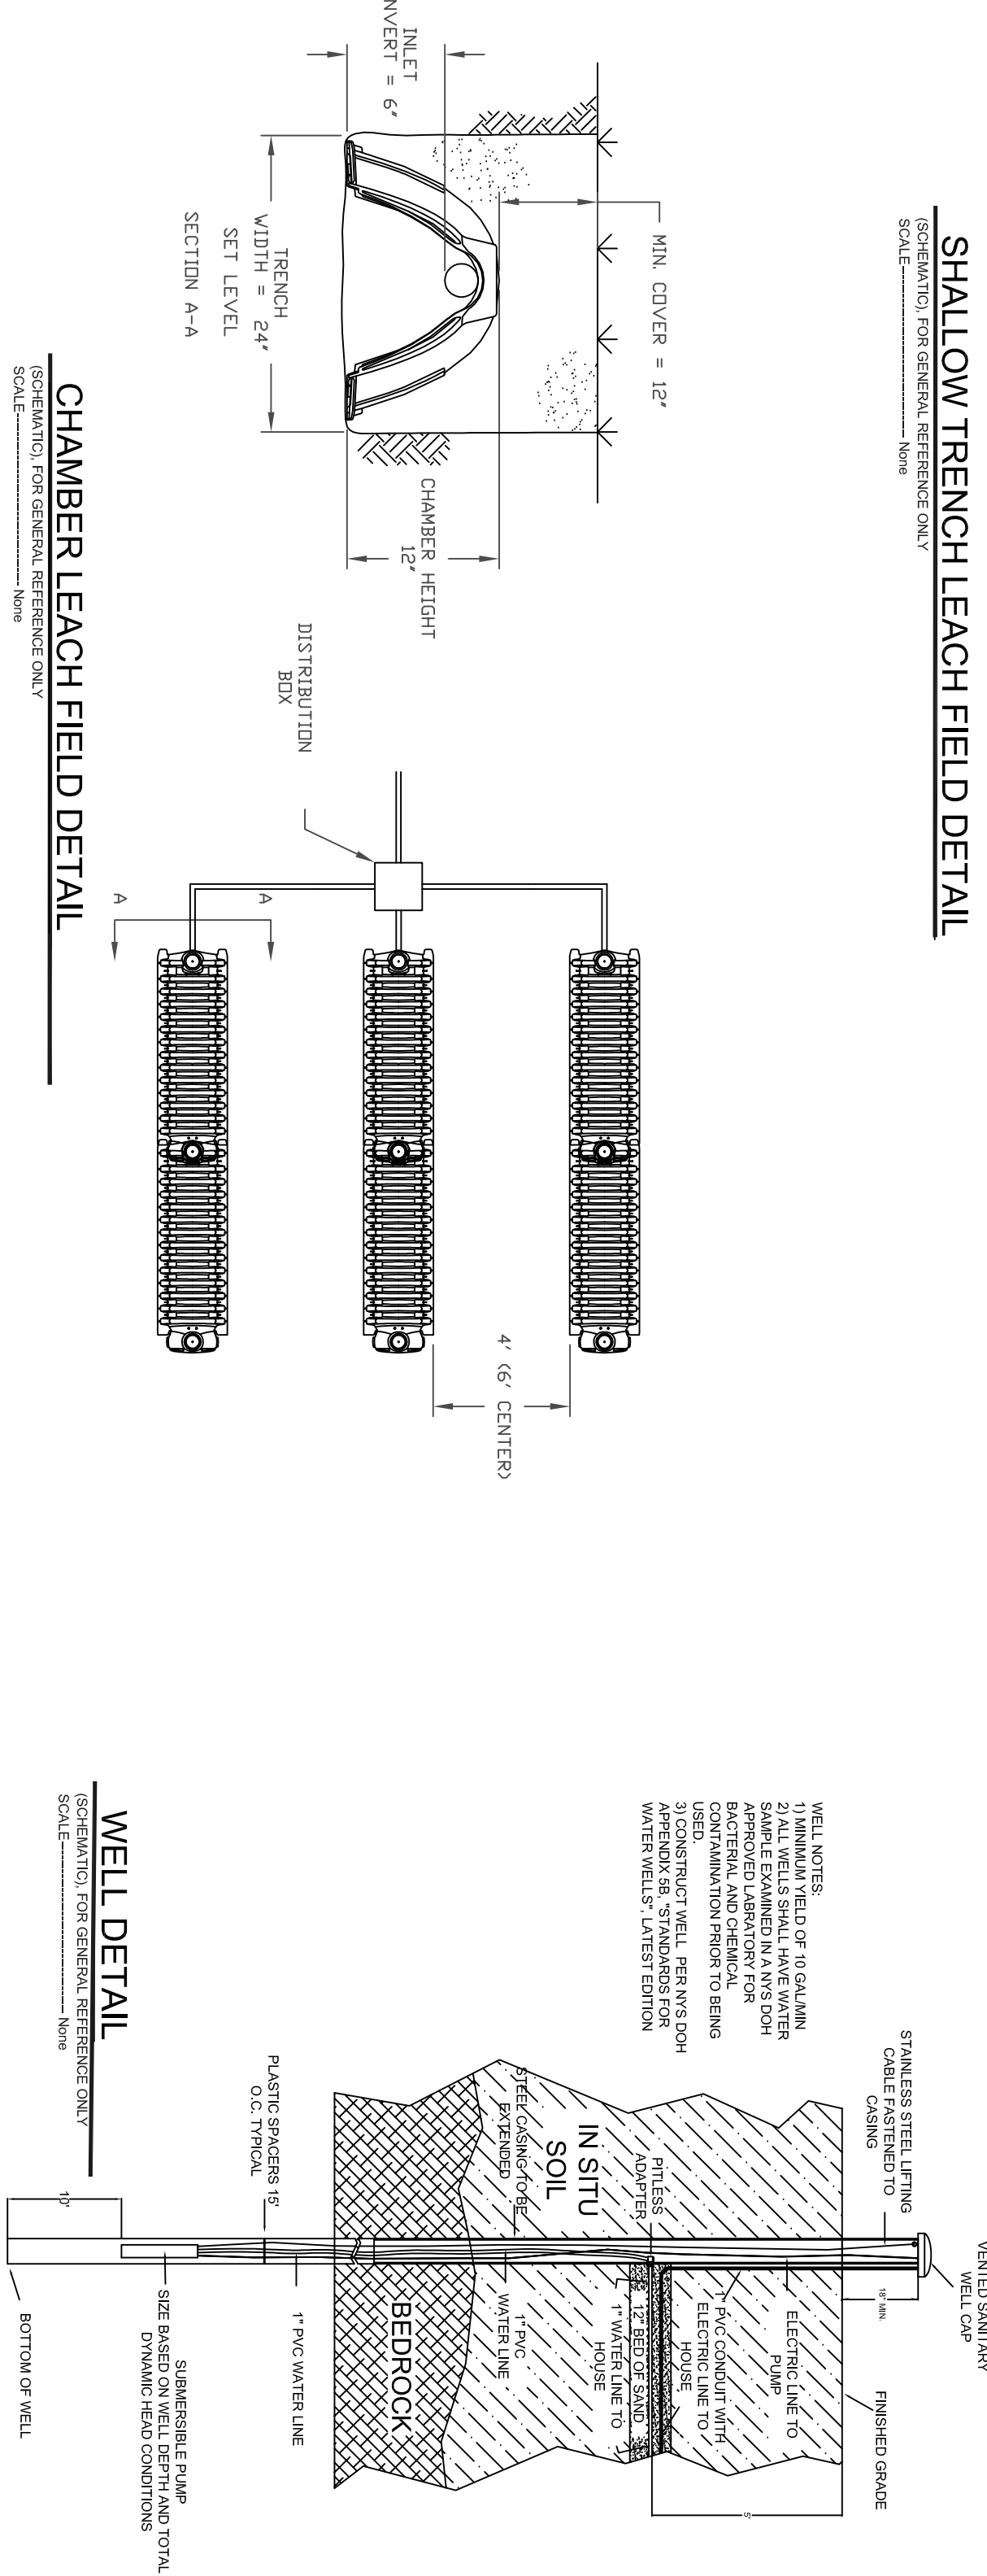
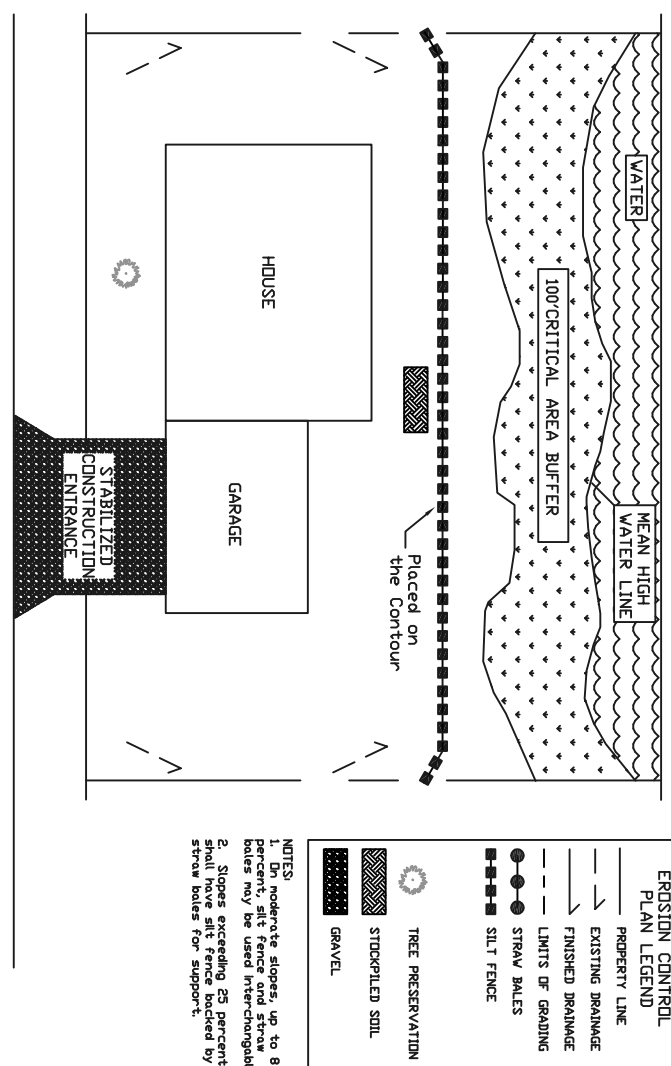
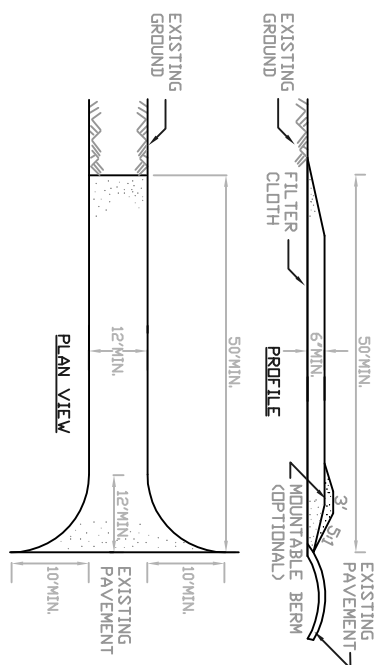


MINIMUM SEPARATION DISTANCES	
WELL TO SEPTIC TANK	50'
HOUSE TO SEPTIC TANK	10'
HOUSE TO DBOX/FIELD	20'
WELL TO DBOX/FIELD	100'
DBOX/FIELD TO POND	100'
SYSTEM TO PROPERTY LINE	10'

[illegible]

SITE INVESTIGATION PERFORMED 3/16/20 and 5/15/20 DUE TO COVID-19
RESTRICTION, JOINT INSPECTION COULD NOT BE CONDUCTED

RESTRICTION, JOINT INSPECTION COULD NOT BE CONDUCTED

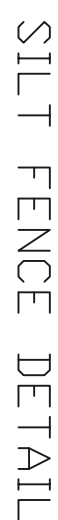

NOTES:

1. No driveway or paved area may be constructed over effluent disposal area.
2. All effluent disposal areas shall be constructed in accordance with the following:
3. All effluent disposal areas shall be constructed in accordance with the following:
4. No sewage disposal system shall be located within 100 feet of the top of the bank of any water course or within 20 feet of any drainage ditch.
5. Sewage disposal system shall be constructed in the exact location shown on the site plan.
6. No garbage grinder will be installed.
7. All effluent disposal areas shall be constructed in accordance with the following:
Minor Subdivision
for
Eric P. Affuso
Town of Marlborough
Scale: 1"=50'
Uister County, New York
May 28, 2020
REV. 6-18-20

Town of Marlborough Ulster County, New York
Scale: 1"=50' May 28, 2020
REV. 6-18-20

May 28, 2020
REV. 6-18-20

Scale: 1"=50'

May 28, 2020
REV. 6-18-20

May 28, 2020
REV. 6-18-20

PRO. ENGINEER

NEWBURGH, NEW YORK 12550
PHONE #:(845) 590 – 5543
EMAIL: FEENEYENGINEERING@GMAIL.COM

A circular professional engineer seal for the State of New York. The outer ring contains the text "STATE OF NEW YORK" at the top and "PROFESSIONAL ENGINEER" at the bottom, separated by two stars. Inside the ring, the name "DAVID A. FEENY" is written in an arc. Below the name is the license number "0803526". In the center of the seal is a crest featuring a sun rising over a landscape with a river and mountains, flanked by two figures.

PROFESSIONAL ENGINEER
NEWBURGH, NEW YORK 12550
PHONE #: (845) 590 - 5543
EMAIL: FEENEYENGINEERING@GMAIL.COM

PHONE #: (845) 590 - 5543
EMAIL: FEENEYENGINEERING@GMAIL.COM

PHONE #: (870) 330-3370
EMAIL: FEENEYENGINEERING@GMAIL.COM