

TROY

1



In accordance with Appendix B of the SWPPP Design Manual, the project qualifies (less than 5 acres of Disturbance in a regulated MS4, the Town of Marlborough) to require only preparation of an Erosion and Sediment Control Plan as the SWPPP.

Silt fence, properly installed, will be utilized to control any sediments from construction to enter the live stream in the rear of the lot. A detail with installation instructions is on Sheet 2 of the plans.

A temporary construction entrance is to be put in place as per the detail. A NYSDOT Highway Work Permit is required for the final drive entrance.

Other standard notes regarding erosion control are listed on Page 3 of the Plans.

SF - SILT FENCE LOCATION

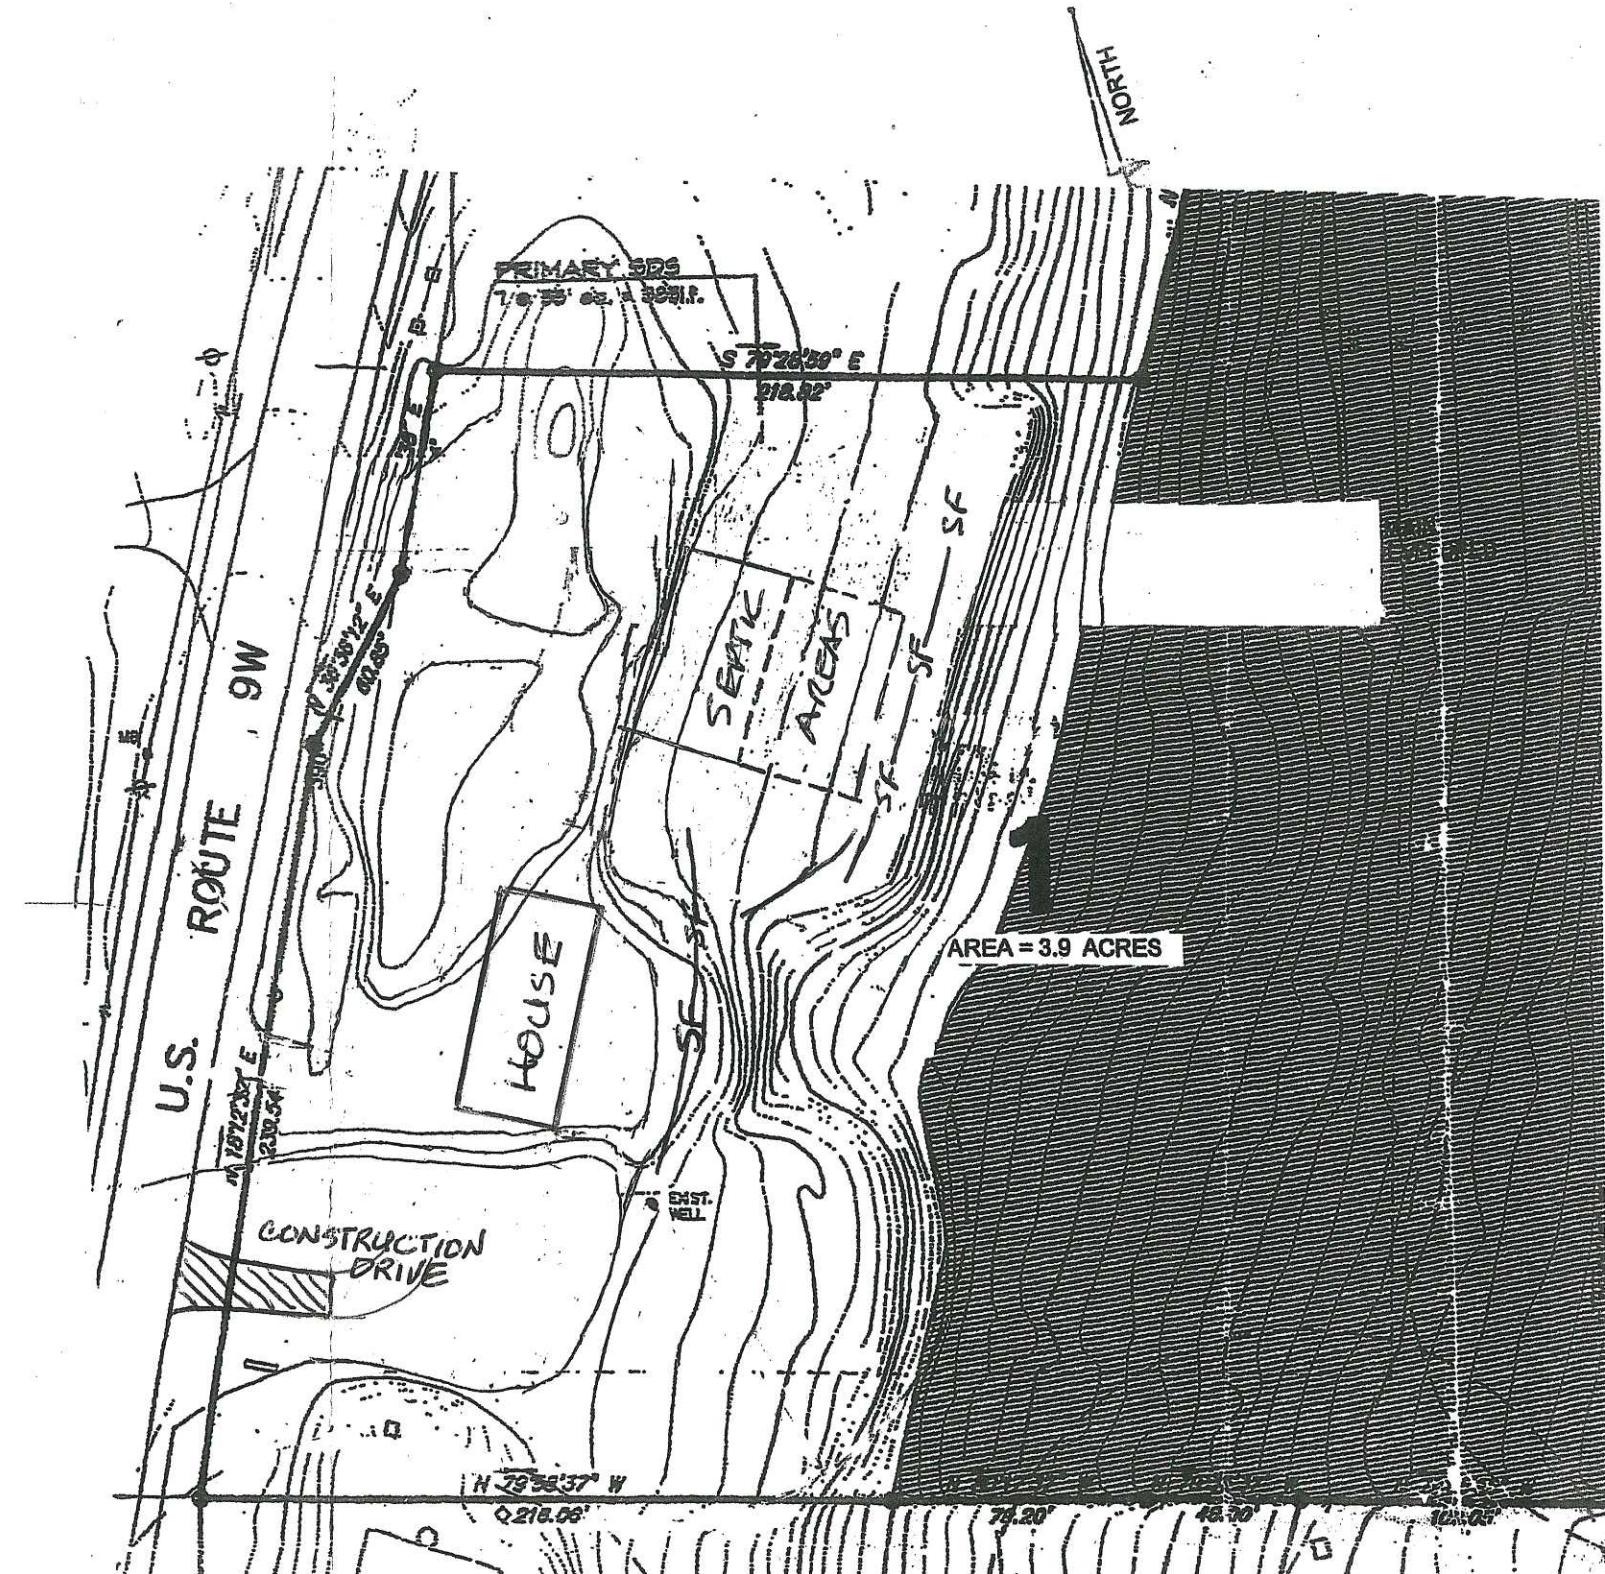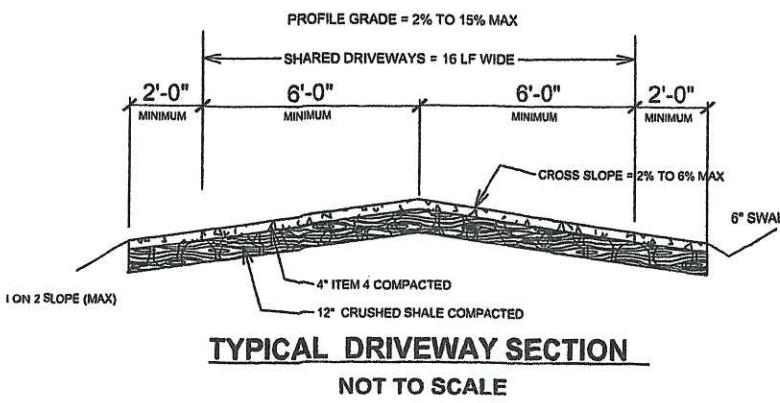

**SITE PLAN**  
SCALE 1" = 60'



**EROSION & SEDIMENT CONTROL PLAN**  
**ALICIA & TROY TORTARELLA**  
ROUTE 9W LOT 1  
MARLBORO, NEW YORK  
TN OF MARLBOROUGH 103.3-3-28.1

DRAWN BY	AS SPECIFIED	LOUIS S. DUBOIS, P.E.	DATE
LSD		116 VINEYARD AVENUE	9-24-20
APPROVED	LSD	HIGHLAND, NEW YORK	REVISED
		(845) 691-2247 OFFICE	DRAWING
		(845) 691-6515 FAX	SITE PLAN
		(845) 224-7102 CELL	
		louisdubois@optimum.net	