

GENERAL NOTES

CONTRACTOR SHALL VERIFY ALL DIMENSIONS AND EXISTING CONDITIONS, NOTIFYING THE ARCHITECT AND OWNER OF ANY DISCREPANCIES PRIOR TO COMMENCING THE WORK.

THE CONTRACTOR SHALL COORDINATE ALL PORTIONS OF THE WORK AS DESCRIBED IN THE CONSTRUCTION DOCUMENTS.

THE CONTRACTOR SHALL PATCH AND REPAIR TO MATCH EXISTING WALLS, FLOORS, CEILINGS OR OTHER SURFACES DISTURBED DURING THE INSTALLATION OF ARCHITECTURAL, MECHANICAL, PLUMBING OR ELECTRICAL WORK.

ALL WORK SHALL COMPLY WITH THE REQUIREMENTS OF APPLICABLE LOCAL, STATE AND FEDERAL CODES AND ORDINANCES.

ALL WORK SHALL COMPLY WITH THE REQUIREMENTS OF THE 2020 RESIDENTIAL CODE OF NYS, 2020 PC OF NYS, 2020 MC OF NYS, 2020 ECC OF NYS, 2017 NEC & LOCAL ORDINANCES.

ALL METHODS AND MATERIALS SHALL COMPLY WITH THE REQUIREMENTS OF THE NEW YORK STATE ENERGY CODE.

ALL ELECTRICAL, PLUMBING AND MECHANICAL (HVAC) WORK SHALL BE FILED UNDER SEPARATE PERMIT APPLICATIONS.

ALL FRAMING LUMBER SHALL BE DOUGLAS FIR #2 OR BETTER, CONSTRUCTION GRADE AND SHALL CONFORM TO THE NATIONAL DESIGN SPECIFICATION FOR STRESS - GRADE LUMBER AND ITS FASTENERS ACCORDING TO THE NATIONAL LUMBER MANUFACTURERS ASSOCIATION.

ALL CONCRETE WORK SHALL CONFORM TO ACI-318-71. CONCRETE SHALL DEVELOP A MINIMUM OF 3000 PSI AT 28 DAYS.

ALL FOOTINGS SHALL REST ON UNDISTURBED SOIL OR ROCK HAVING A MINIMUM BEARING CAPACITY OF TWO (2) TONS PER SQUARE FOOT.

PROVIDE SMOKE DETECTORS AND CARBON MONOXIDE DETECTORS AT ALL FLOORS HALLWAYS AS PER THE 2020 RESIDENTIAL CODE OF NYS, 2020 PC OF NYS, 2020 MC OF NYS, 2020 ECC OF NYS, 2017 NEC

PROVIDE FIRESTOPPING AS PER THE 2020 RESIDENTIAL CODE OF NYS, 2020 PC OF NYS, 2020 MC OF NYS, 2020 ECC OF NYS, 2017 NEC

BATHROOM VENTILATION SHALL COMPLY WITH THE REQUIREMENTS OF M1507 OF THE 2020 RESIDENTIAL CODE OF NYS, 2020 PC OF NYS, 2020 MC OF NYS, 2020 ECC OF NYS, 2017 NEC

PROVIDE GFI & AFI OUTLETS AS REQ'D BY THE 2020 RESIDENTIAL CODE OF NYS, 2020 PC OF NYS, 2020 MC OF NYS, 2020 ECC OF NYS, 2017 NEC




RECEPTACLES IN BATH, LAUNDRY & UNFINISHED SPACES TO BE GFI, AS PER SECTION E3902 OF THE 2020 RESIDENTIAL CODE OF NYS, 2020 PC OF NYS, 2020 MC OF NYS, 2020 ECC OF NYS, 2017 NEC

AT LEAST 95% OF NEWLY INSTALLED LIGHT FIXTURES SHALL HAVE HIGH EFFICACY LAMPS AS PER SECTION N1104.1.1 OF THE 2020 RESIDENTIAL CODE OF NYS, 2020 PC OF NYS, 2020 MC OF NYS, 2020 ECC OF NYS, 2017 NEC

CONTRACTOR TO VERIFY CABINET DIMENSIONS PRIOR TO FRAMING

PROVIDE TEMPORARY PROTECTION AS REQUIRED TO PROTECT EXISTING FINISHES TO REMAIN. SEAL DOORWAYS TO AVOID DUST TRANSMISSION.

LEGEND

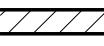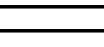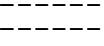-  NEW CONSTRUCTION
-  EXIST CONSTRUCTION TO REMAIN
-  EXIST CONSTRUCTION TO BE REMOVED
-  SMOKE DETECTOR, HARDWIRED
-  CARBON MONOXIDE DETECTOR, HARDWIRED

ENERGY CODES NOTES

AS PER TABLE N1102.1.2 OF THE 2020 NYS RESIDENTIAL CODE


PREScriptive CODE

CLIMATE ZONE:	6 A
FENESTRATION:	U 0.32
SKYLIGHT:	U 0.55
GLAZED FENESTRATION:	SHGC 0.23
CEILING:	R 49
WOOD FRAME WALL:	R 20 or 13+5
MASS WALL:	R 8/13
FLOOR:	R 19
BASEMENT WALL:	R 10/13
SLAB:	R 10, 2FT DEPTH
CRAWL SPACE:	R 10/13

NEW YORK STATE ENERGY CODE STATEMENT

TO THE BEST OF MY KNOWLEDGE, BELIEF AND PROFESSIONAL JUDGEMENT, THESE PLANS AND SPECIFICATIONS ARE IN COMPLIANCE WITH NYS 2020 RESIDENTIAL CODE & 2020 NYS RESIDENTIAL ENERGY CODE

CLIMATIC AND GEOGRAPHICAL DESIGN CRITERIA (2020) - CLIMATE ZONE 6A											
GROUND SNOW LOAD	WIND DESIGN			SEISMIC	SUBJECT TO DAMAGE FROM		WINTER DESIGN	ICE BARRIER	FLOOD HAZARD		
LOAD	SPEED	TOPO. EFFECTS	SPECIAL REGION WINDS	WIND-BORN DEBRIS ZONE	DESIGN CATEGORY	WEATHERING	FROST LINE DEPTH	TERMITE	UNDERLAY- MENT REQ'D	ZONE X	
40 PSF	90 MPH	NO	NO	NO	B	SEVERE	48"	MODERATE TO HEAVY	2° F	YES	ZONE X

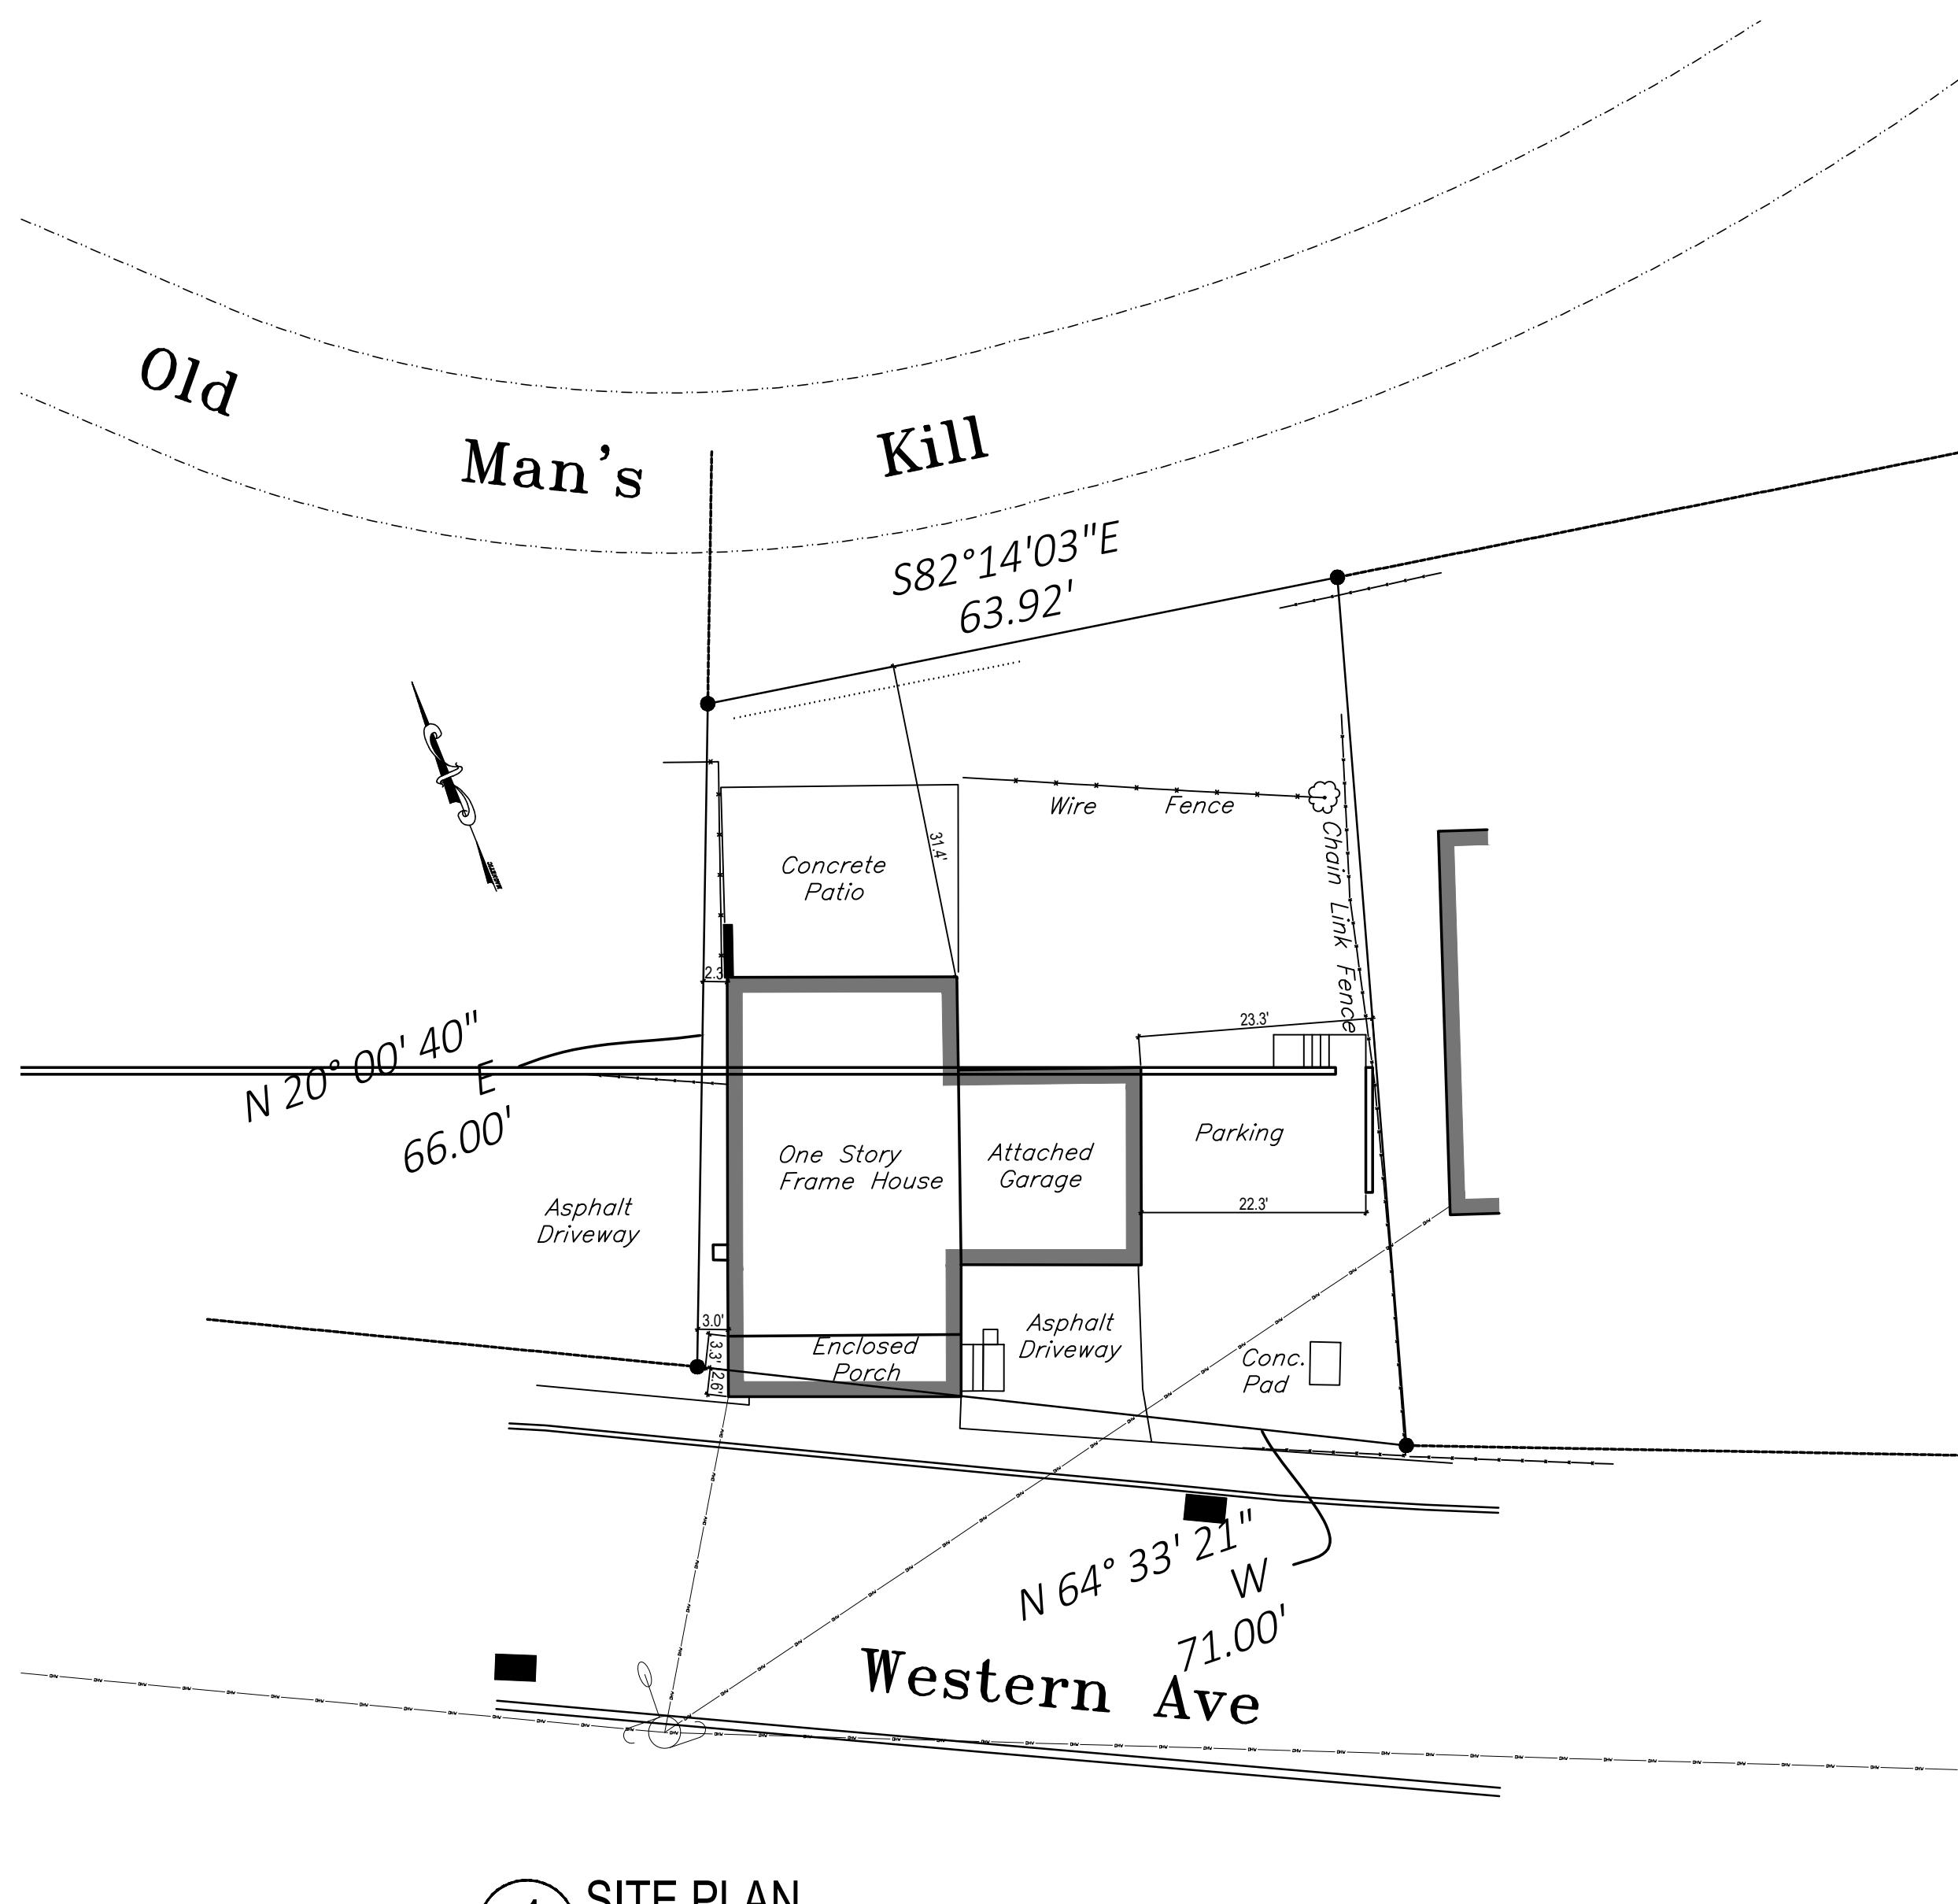

1 SITE PLAN

1"=15'-0"

FIRST FLOOR DEMO NOTES

REMOVE FLOOR, WALL, CEILING FINISHES, CABINETS, COUNTERS, APPLIANCES, & PLUMBING FIXTURES AT EXIST KITCHEN & BATH

REMOVE EXIST ROOF, SHEATHING & FRAMING

REMOVE EXIST STAIRS

ENCLOSED PORCH

LIVING ROOM

BEDROOM

GARAGE

KITCHEN

BATH


BEDROOM

BASEMENT DEMO NOTES

REMOVE EXIST STAIRS


UNFIN STORAGE

UNFIN BASEMENT

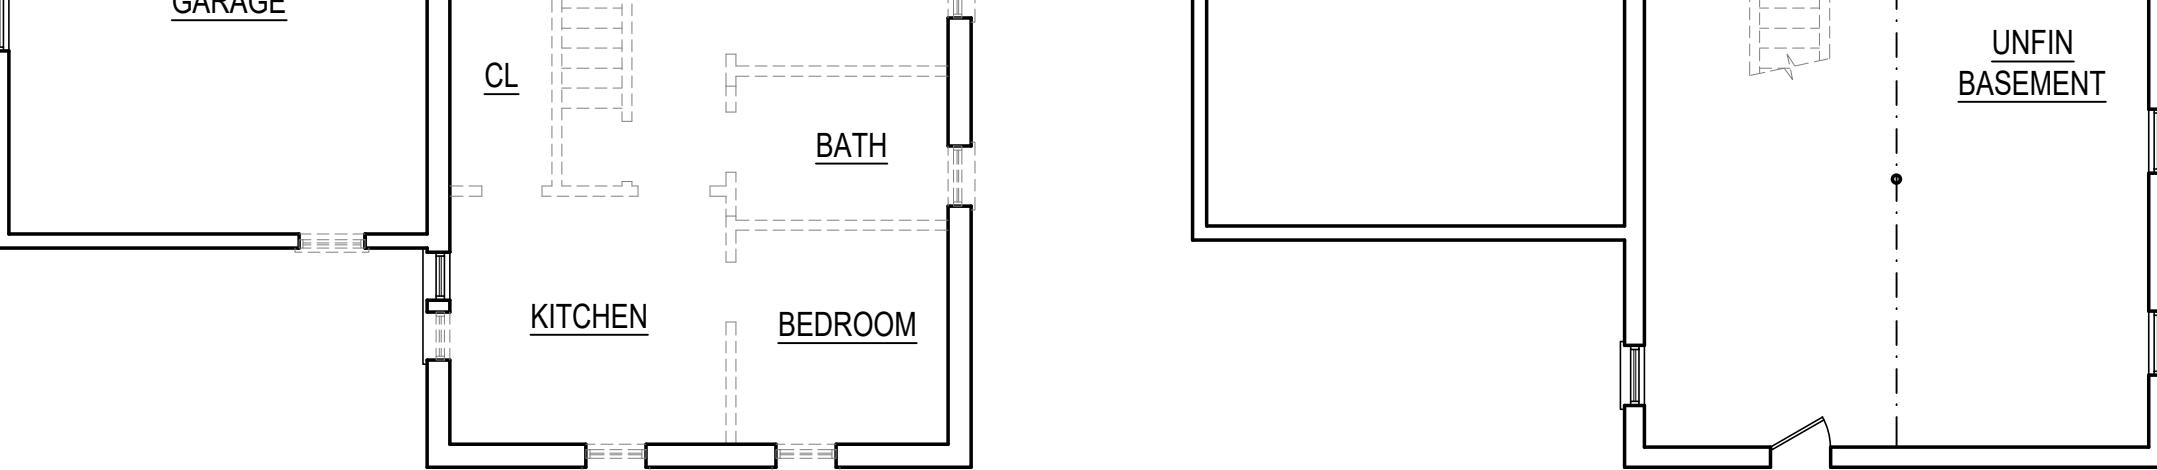


2 DEMO PLANS

1/8"=1'-0"

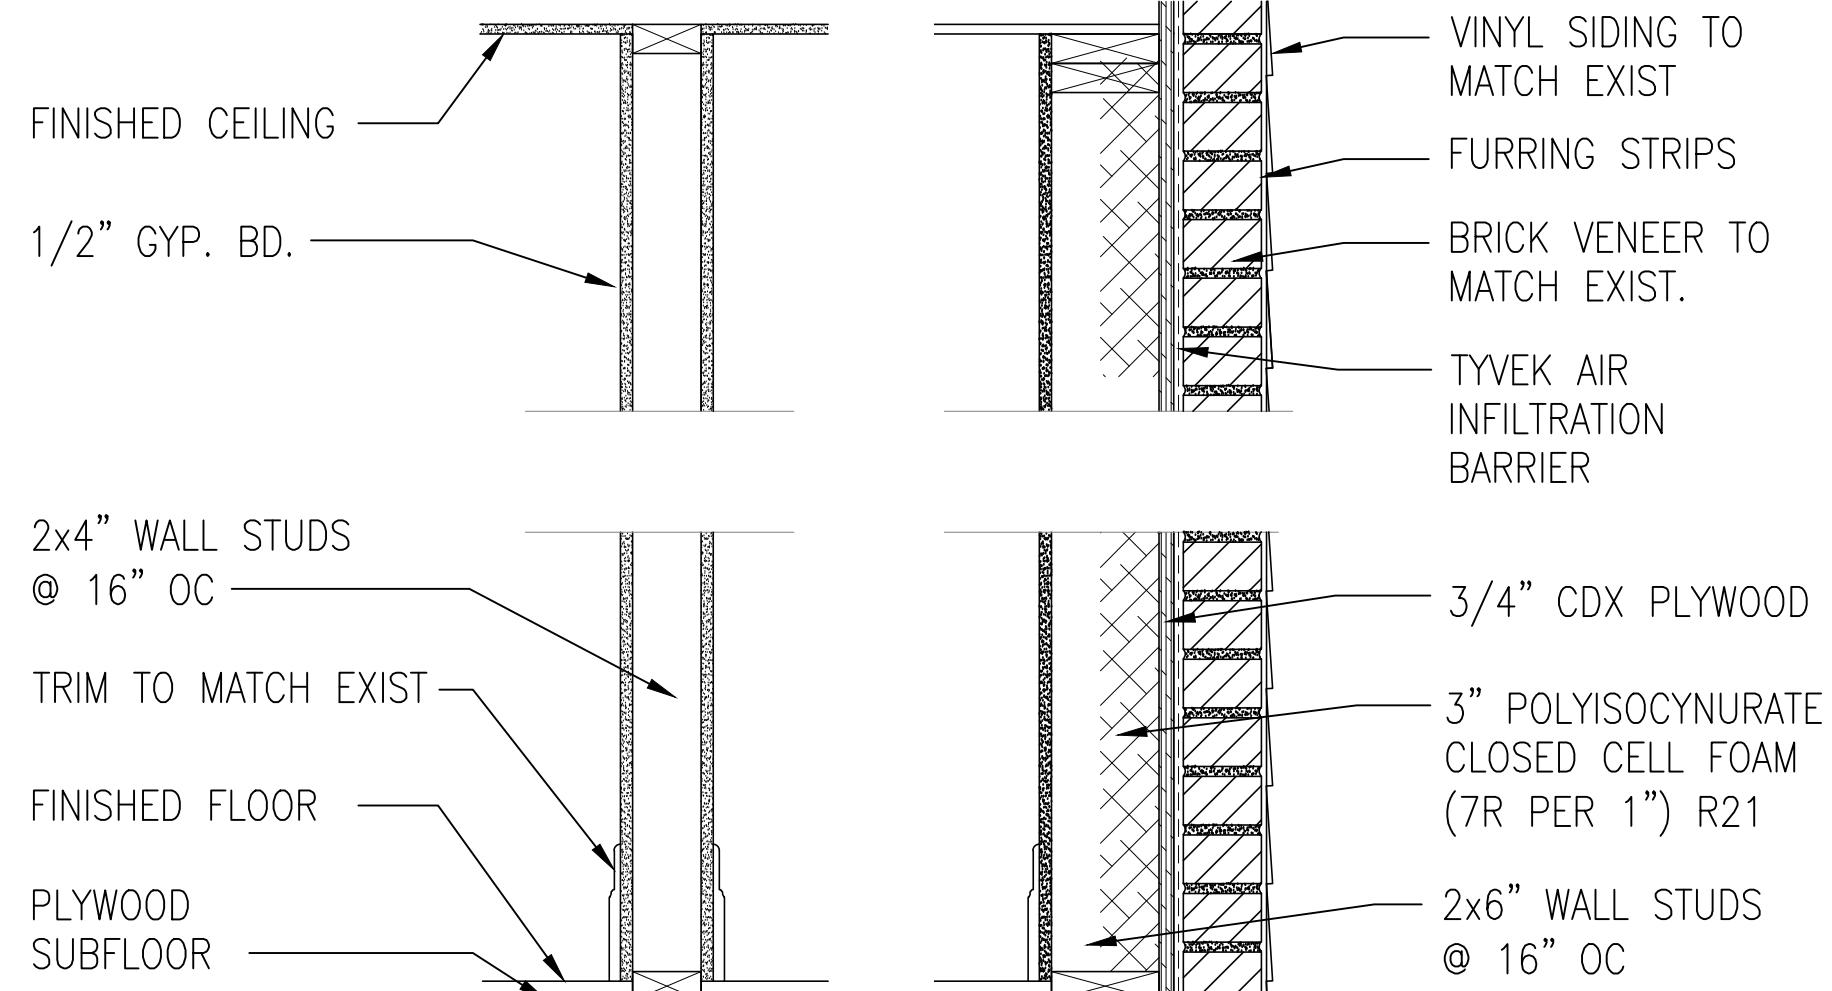


3 INTERIOR WALL SECTION

3/4"=1'-0"

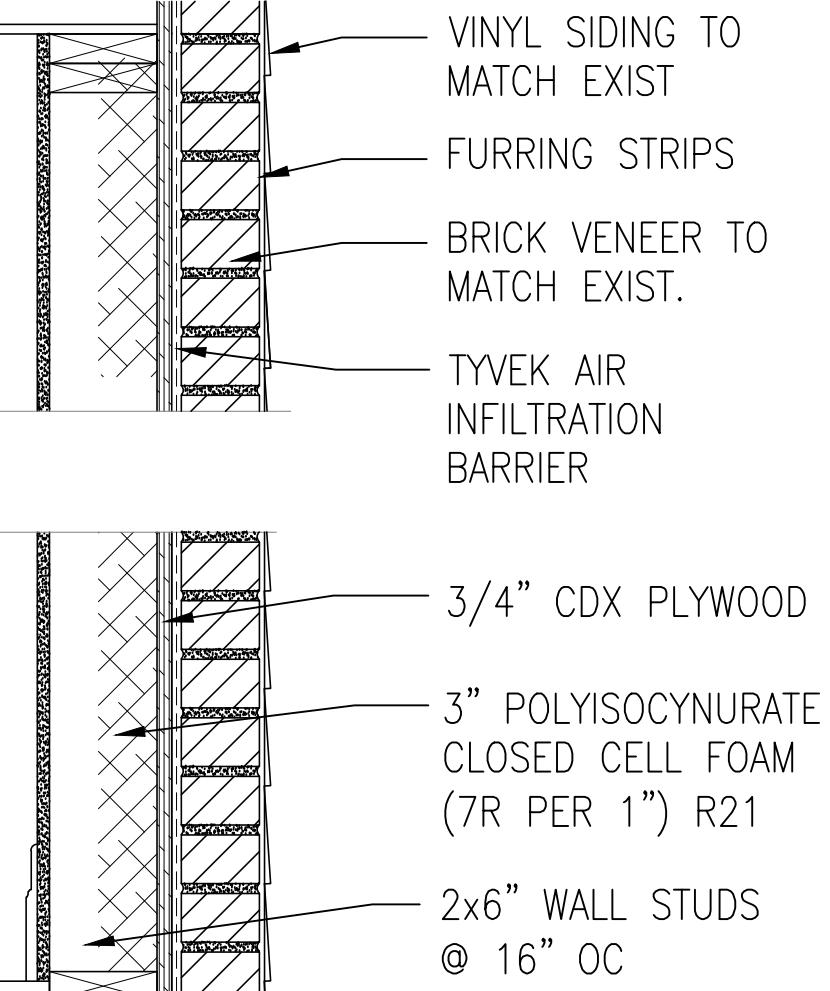

4 EXTERIOR WALL SECTION

3/4"=1'-0"

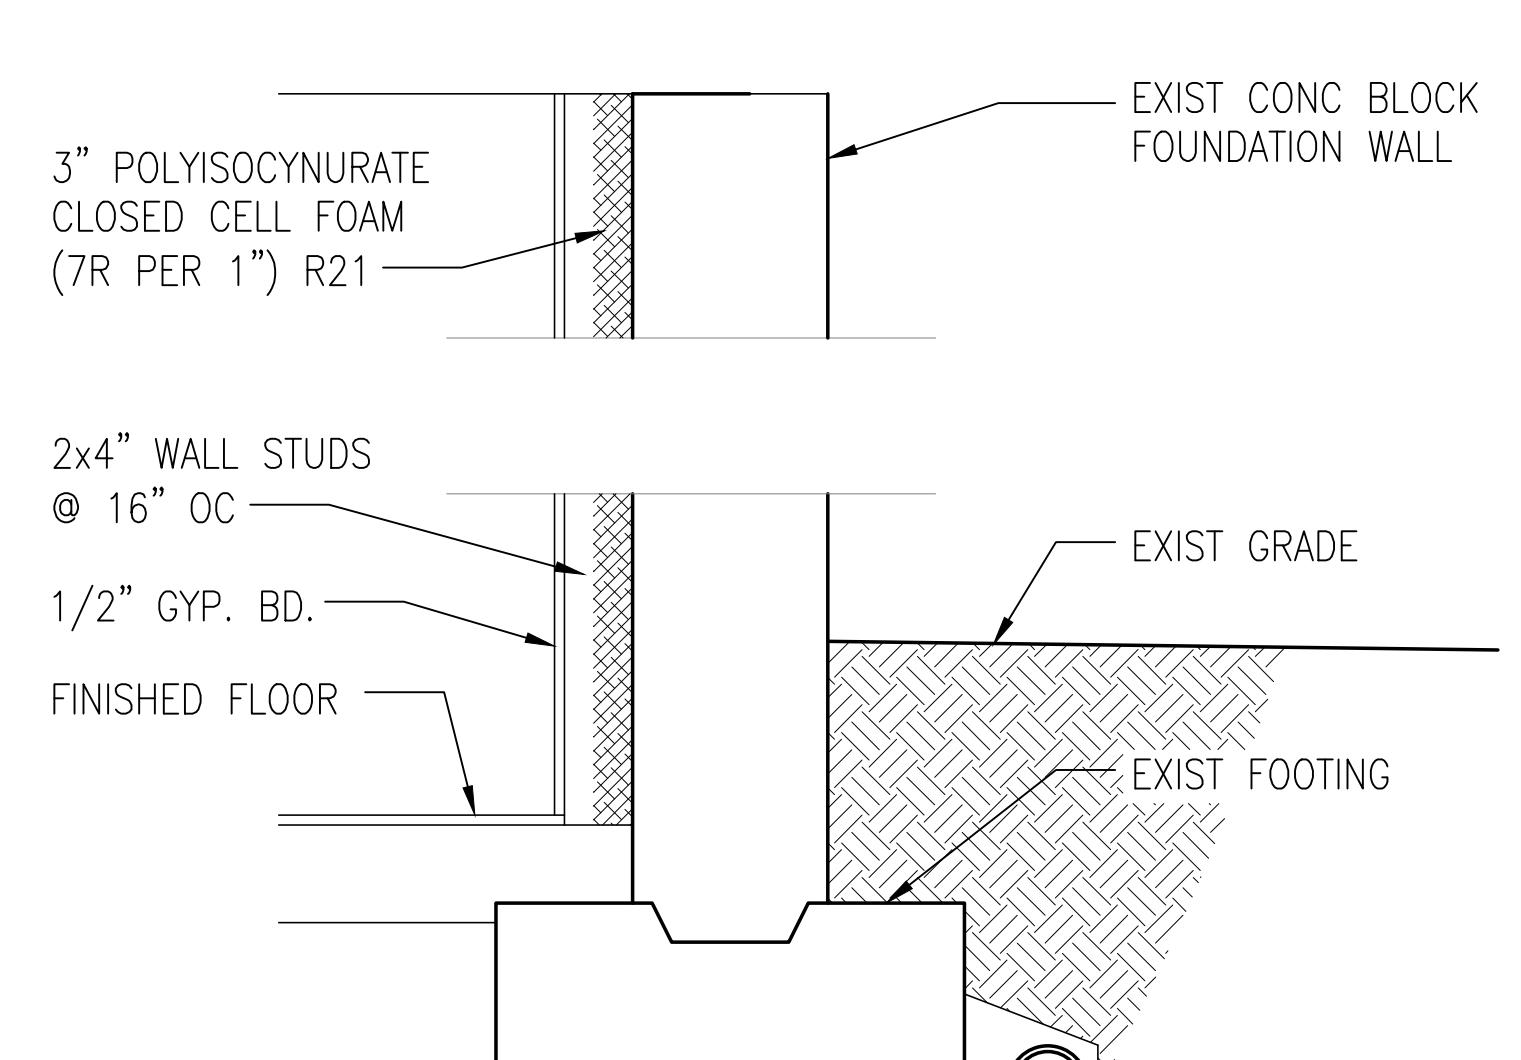

5 BASEMENT WALL SECTION

3/4"=1'-0"

GENERAL NOTES, LEGEND, SITE PLAN, DEMO PLANS, WALL SECTIONS

JERRICO HOLDINGS, INC.
32 WESTERN AVE
MARLBORO, NY 12542
JOB NO 776
DATE 8/12/24
HERBERT FEUERSTEIN, ARCHITECT
443 FIFTH AVENUE
PELHAM, NY 10803
914-355-2200

SCALE AS NOTED
DRAWN BY AG
REV1 10/7/24
REV2

A1