

SURVEYOR'S NOTES:

- Copyright © 2022, Jonathan N. Millen, L.L.S. All Rights Reserved. Reproduction or copying of this document may be a violation of copyright law unless permission of the author and/or copyright holders obtained.
- Unauthorized alteration of an item in any way, or addition to a survey map for any person, unless acting under the direction of a licensed land surveyor, is a violation of section 7209, subdivision 2, of the New York State Education Law.
- Only maps bearing the surveyor's signature overlaid with embossed seal are genuine true and correct copies of the surveyor's original work and opinion. Anything other than copies with an embossed seal and signature may contain unauthorized and undetectable modifications, deletions, additions, and changes, and are not to be relied upon. A copy of this document without a proper application of the surveyor's embossed seal should be assumed to be an unauthorized copy.
- Certifications on this map signify that the map was prepared in accordance with the current existing Code of Practice for Land Surveys adopted by the New York State Association of Professional Land Surveyors, Inc. The certification is limited to persons for whom the map is prepared, to the title company, to the governmental agency, and to the lending institution listed on this map.
- The certifications herein are not transferable.
- The location of underground improvements or encroachments are not always known and often must be estimated. If any underground improvements or encroachments exist or are shown, the improvements or encroachments are not covered by this certificate.
- This survey is subject to the findings of a Title Report and or Title Search.
- Surveyed as per deeds, prior survey maps, filed maps, physical evidence and existing monumentation found at the site.
- Subject to any conditions, restrictions, covenants and/or right-of-ways/easements of record, if any.

CERTIFICATION NOTES:

This certification is made only to named parties for purchase and/or mortgage of herein delineated property by named purchaser. No responsibility or liability is assumed by surveyor for use of survey for any other purpose including, but not limited to, use of survey for survey affidavit, resale of property, or to any other person not listed in certification, either directly or indirectly, the setting of fences and/or any other structures in or near the property lines. Unless indicated otherwise, property corners were not set.


SURVEYORS' CERTIFICATION:

I hereby certify to the herein listed parties that this survey was performed in accordance with the NYS Minimum Technical Standards Section 6 Rural class and represents the results of an actual on the ground field survey, per record description, of the land shown hereon, located at 111 - 113 Western Avenue in the Town of Marlborough, County of Ulster, State of New York. Completed on January 15, 2022 performed in accordance with the current existing Code of Practice for Land Surveys adopted by the New York State Association of Professional Land Surveyors, Inc., and is to the best of my knowledge, belief and information, accurate and correct. Except as shown herein: "there are no encroachments either way across property lines; title lines and lines of actual possession are the same".

Signature _____ Date _____

Jonathan N. Millen, LLS
1229 Route 300 - Suite 3
Newburgh, NY 12550

- REFERENCES:**
- The Official Tax Assessor's Maps for the Town of Marlborough, Ulster County, New York.
 - Various Deeds of Record - Liber and Page or Document ID as shown:
 - A map entitled, "Subdivision For Fellicello Estates", filed in the Ulster County Clerk's Office on April 24, 1972 as Filed Map No. 2717.
 - A map entitled, "Survey Map Prepared For Albert L. & Mary L. Dubois", filed in the Ulster County Clerk's Office on May 5, 1970 as Filed Map No. 3255.
 - A map entitled, "Final 2 Lot Minor Subdivision Lands Of Marian M. Hotopp", filed in the Ulster County Clerk's Office on July 18, 1986 as Filed Map No. 6420.
 - A map entitled, "3 Lot Subdivision Lands Of Elvira Raguseo", filed in the Ulster County Clerk's Office on February 22, 1988 as Filed Map No. 7368.
 - A map entitled, "Final Map Of Subdivision Of Chitlura Acres", filed in the Ulster County Clerk's Office on October 26, 1998 as Filed Map No. 11192A.
 - A map entitled, "Subdivision For Partington", filed in the Ulster County Clerk's Office on November 10, 2016 as Filed Map No. 16-228.

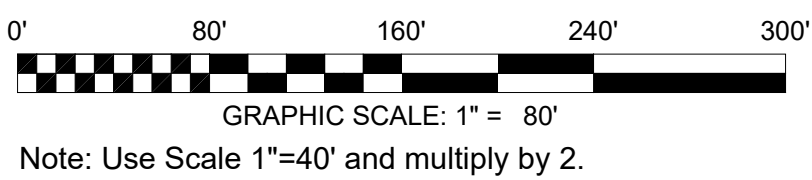

Jonathan N. Millen, LLS
PROFESSIONAL LAND SURVEYOR
CERTIFIED TO BE CORRECT AND ACCURATE
N.Y. LIC. No. 050746



**TOWN OF MARLBOROUGH
PLANNING BOARD ENDORSEMENT**

OWNERS ENDORSEMENT

I hereby consent to the information depicted on this Subdivision Plan and all conditions noted thereon. I agree to the filing of this Plan by the Planning Board.

NJNL Properties LLC _____ Date _____

Line Table		
LINE	BEARING	DISTANCE
L1	S 67°00'04" E	50.01'
L2	S 52°20'07" E	64.75'
L3	N 22°57'52" E	57.71'
L4	N 33°15'43" E	28.49'
L5	N 52°00'09" E	33.71'
L6	N 62°48'09" E	62.78'
L7	N 47°09'32" E	26.19'
L8	S 85°38'32" E	54.41'
L9	S 06°09'47" E	25.68'
L10	S 82°32'24" W	62.12'
L11	N 84°38'40" W	78.19'
L12	S 88°53'48" W	23.77'
L13	S 74°06'31" W	27.29'
L14	S 60°12'53" W	33.04'
L15	S 40°54'37" W	55.83'
L16	S 26°36'30" W	59.96'
L17	S 13°19'51" W	78.12'
L18	S 22°40'03" W	36.52'
L19	S 15°37'34" W	53.94'
L20	S 28°49'47" W	33.20'
L21	S 28°10'09" W	24.90'
L22	S 45°54'47" W	32.13'
L23	S 37°00'51" W	35.56'
L24	S 80°36'36" W	58.31'
L25	S 76°40'00" W	22.02'
L26	S 25°28'44" W	61.39'
L27	S 20°48'55" W	61.08'
L28	S 01°47'04" E	38.33'
L29	S 01°47'04" E	33.92'
L30	S 07°12'23" E	34.78'
L31	S 17°17'11" W	53.00'
L32	S 44°55'48" W	23.88'
L33	S 53°59'42" W	32.23'
L34	S 38°19'44" W	46.74'
L35	S 20°42'14" W	51.96'
L36	S 07°44'50" E	39.88'
L37	S 06°15'19" W	46.88'
L38	S 17°18'34" W	19.27'
L39	S 48°10'24" W	37.62'
L40	N 67°41'25" W	71.08'
L41	N 32°50'00" W	72.84'

DATE: 05/27/2025 SCALE: 1"=80' JOB No.: 21110CRA DRAWN BY: jnm

Sheet
1
of 2

Site Plan
of the lands of
NJNL Properties LLC
Jonathan N. Millen Land Surveyor, P.C.
Professional Land Surveying
1229 Route 300 - Suite 4 - Newburgh, NY 12550
Office: 845-943-5198 Field: 914-906-8830 E-Mail: jnmllens@accessurveying.com

Prepared For Tax Map Parcel
108.2-7-32.110
aka 111-113 Western Avenue
situated in the
Town of Marlborough
County of Ulster, New York 12542