

KITCHEN NOTES:

REMOVE FLOOR, WALL, CEILING FINISHES,
CABINETS, COUNTERS, APPLIANCES, &
PLUMBING FIXTURES

REPLACE EXIST SUPPLY PIPING AND
WASTE PIPING & EXIST SUPPLY RISERS

PROVIDE 1/2" GWB AT WALLS & CLG

INSTALL FLOOR & BACKSPLASH PROVIDED
BY OWNER

CONTRACTOR TO VERIFY CABINET
DIMENSIONS PRIOR TO FRAMING

BATH NOTES:

REMOVE FLOOR, WALL, CEILING FINISHES
& PLUMBING FIXTURES




REPLACE EXIST SUPPLY PIPING AND
WASTE PIPING & EXIST SUPPLY RISERS

PROVIDE 1/2" TYPE "W" GWB AT WALLS
& 1/2" DURAROCK FULL HT AT
SHOWERS

BATHROOM VENTILATION SHALL COMPLY WITH THE REQUIREMENTS OF THE BLDG CODE OF NYS.

BATHROOM GLAZING SHALL COMPLY WITH THE BLDG CODE OF NYS.

COORDINATE FINISHES WITH OWNER,
INSTALL FULL HEIGHT TILE @ SHOWER

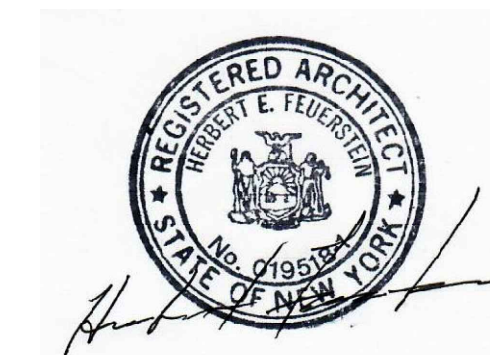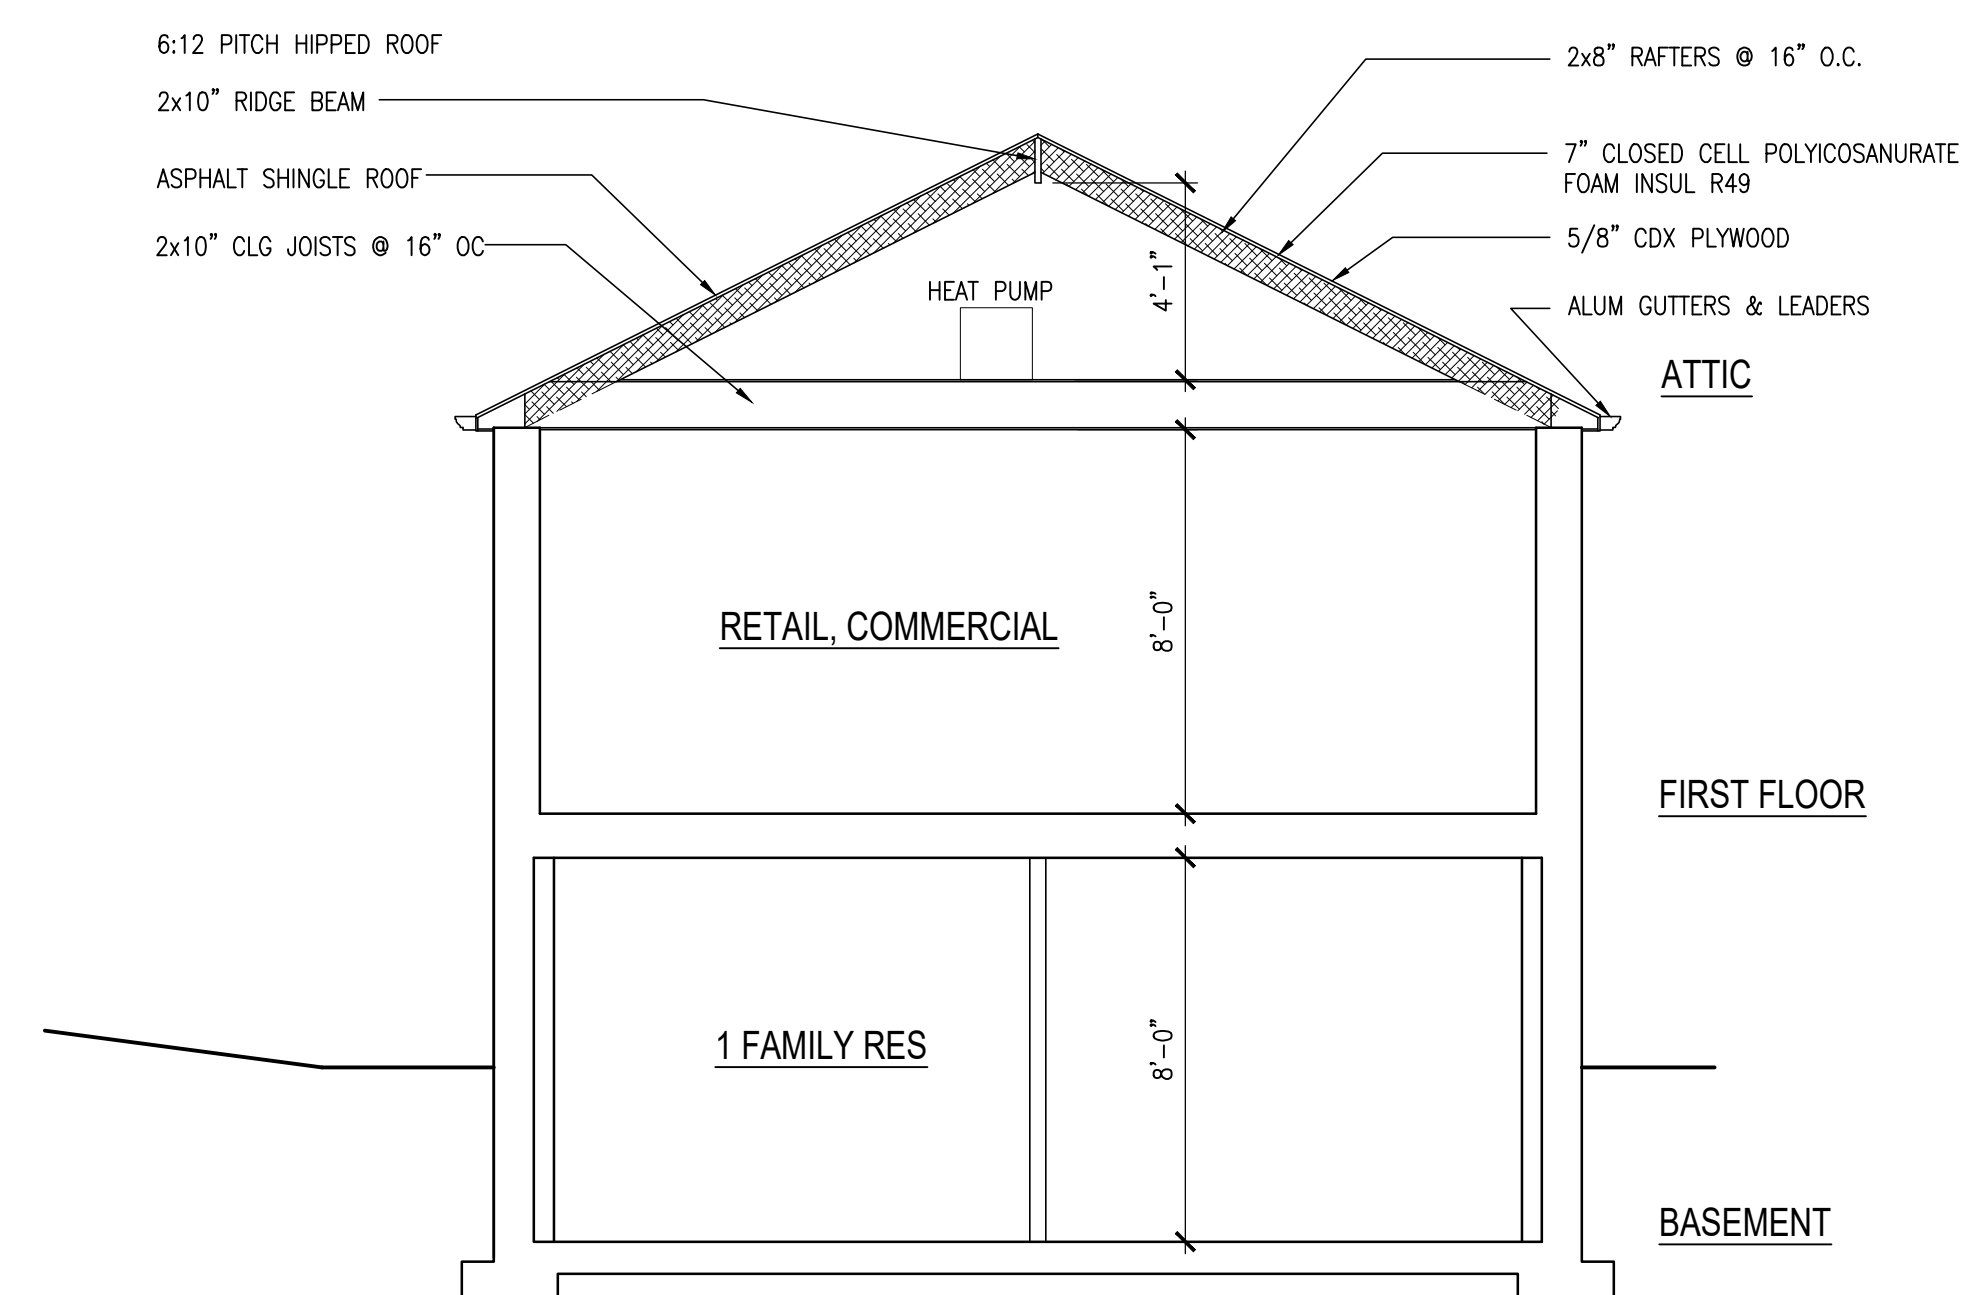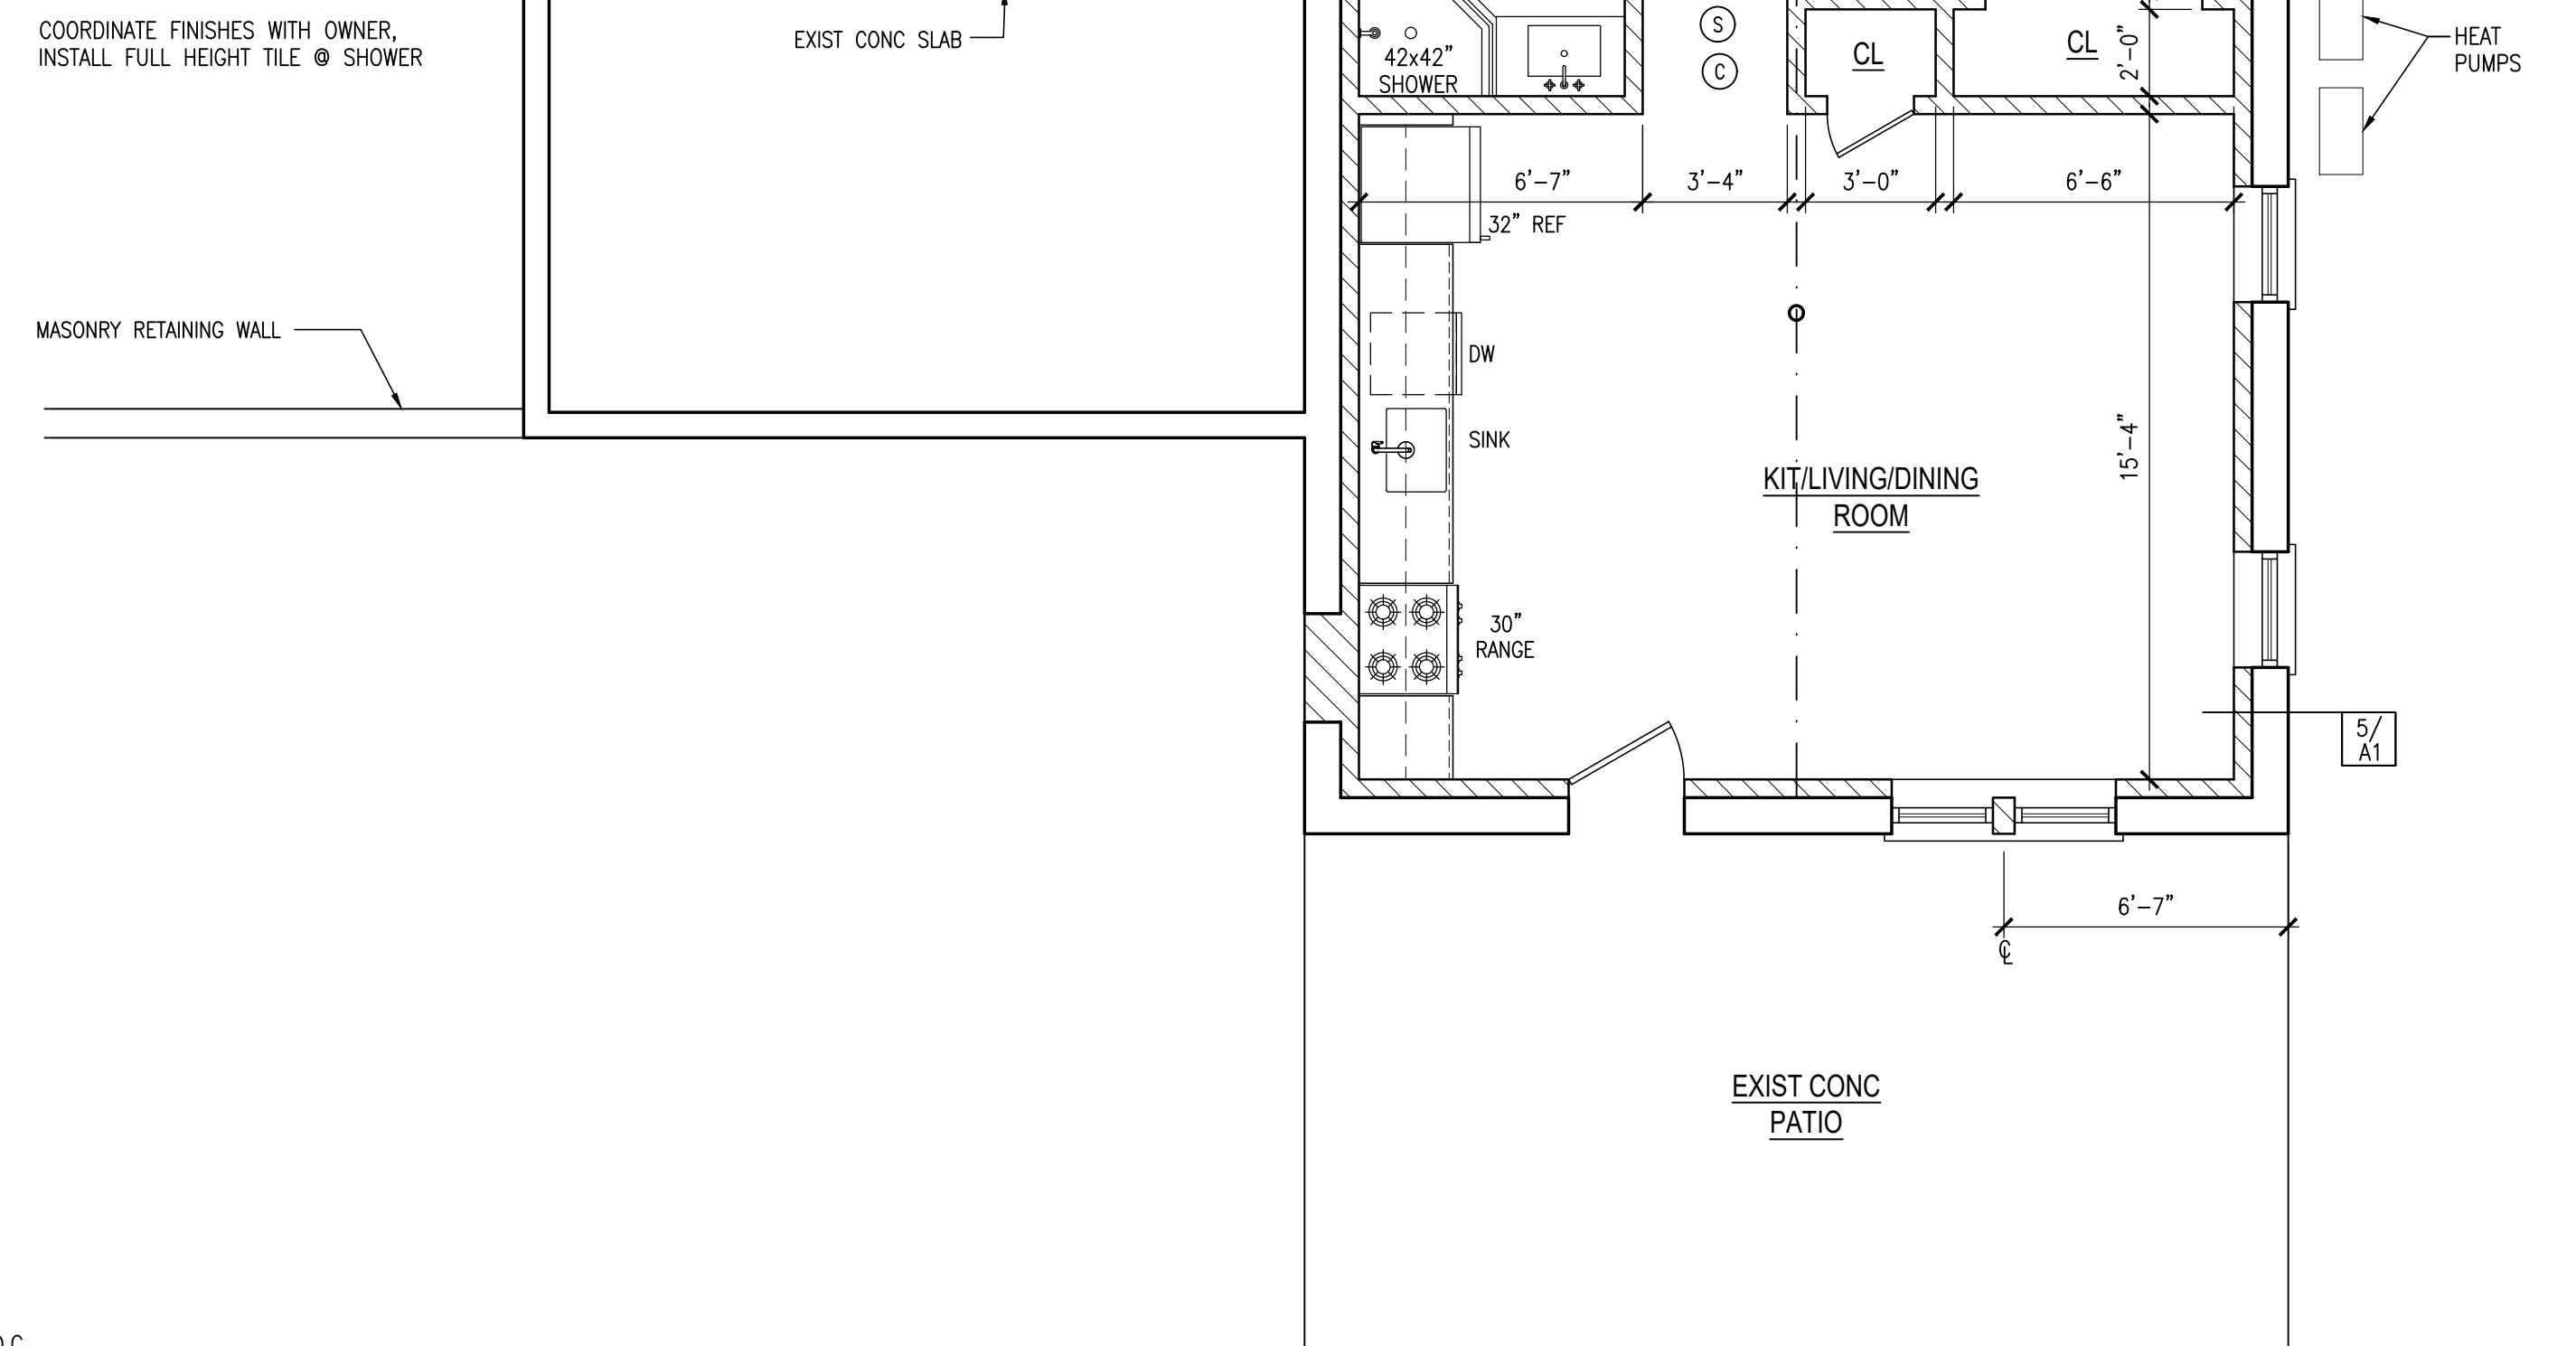

FIRST FLOOR & BASEMENT PLANS & SECTION			
JERRICO HOLDINGS, INC. 32 WESTERN AVE MARLBORO, NY 12542	SCALE	AS NOTED	A2
	JOB NO	776	
	DATE	8/12/24	
	DRAWN BY	AG	
	REV 2	12/10/24	
<input type="checkbox"/> HERBERT FEUERSTEIN, ARCHITECT <input type="checkbox"/> 443 FIFTH AVENUE PELHAM, NY 10803 914-355-2200	REV 3	6/24/25	