




ELEVATION NOTES:

1. PURSUANT TO SECTION 155-1 OF THE TOWN OF MARLBOROUGH ZONING CODE, BUILDING HEIGHT IS DEFINED AS THE VERTICAL DISTANCE MEASURED FROM THE MEAN LEVEL OF THE GROUND SURROUNDING THE BUILDING TO A POINT MIDWAY BETWEEN THE HIGHEST AND LOWEST POINT OF THE ROOF, BUT NOT INCLUDING CHIMNEYS, SPIRES, TOWERS, TANKS AND SIMILAR PROJECTIONS

① EAST ELEVATION

1/4"=1'-0"

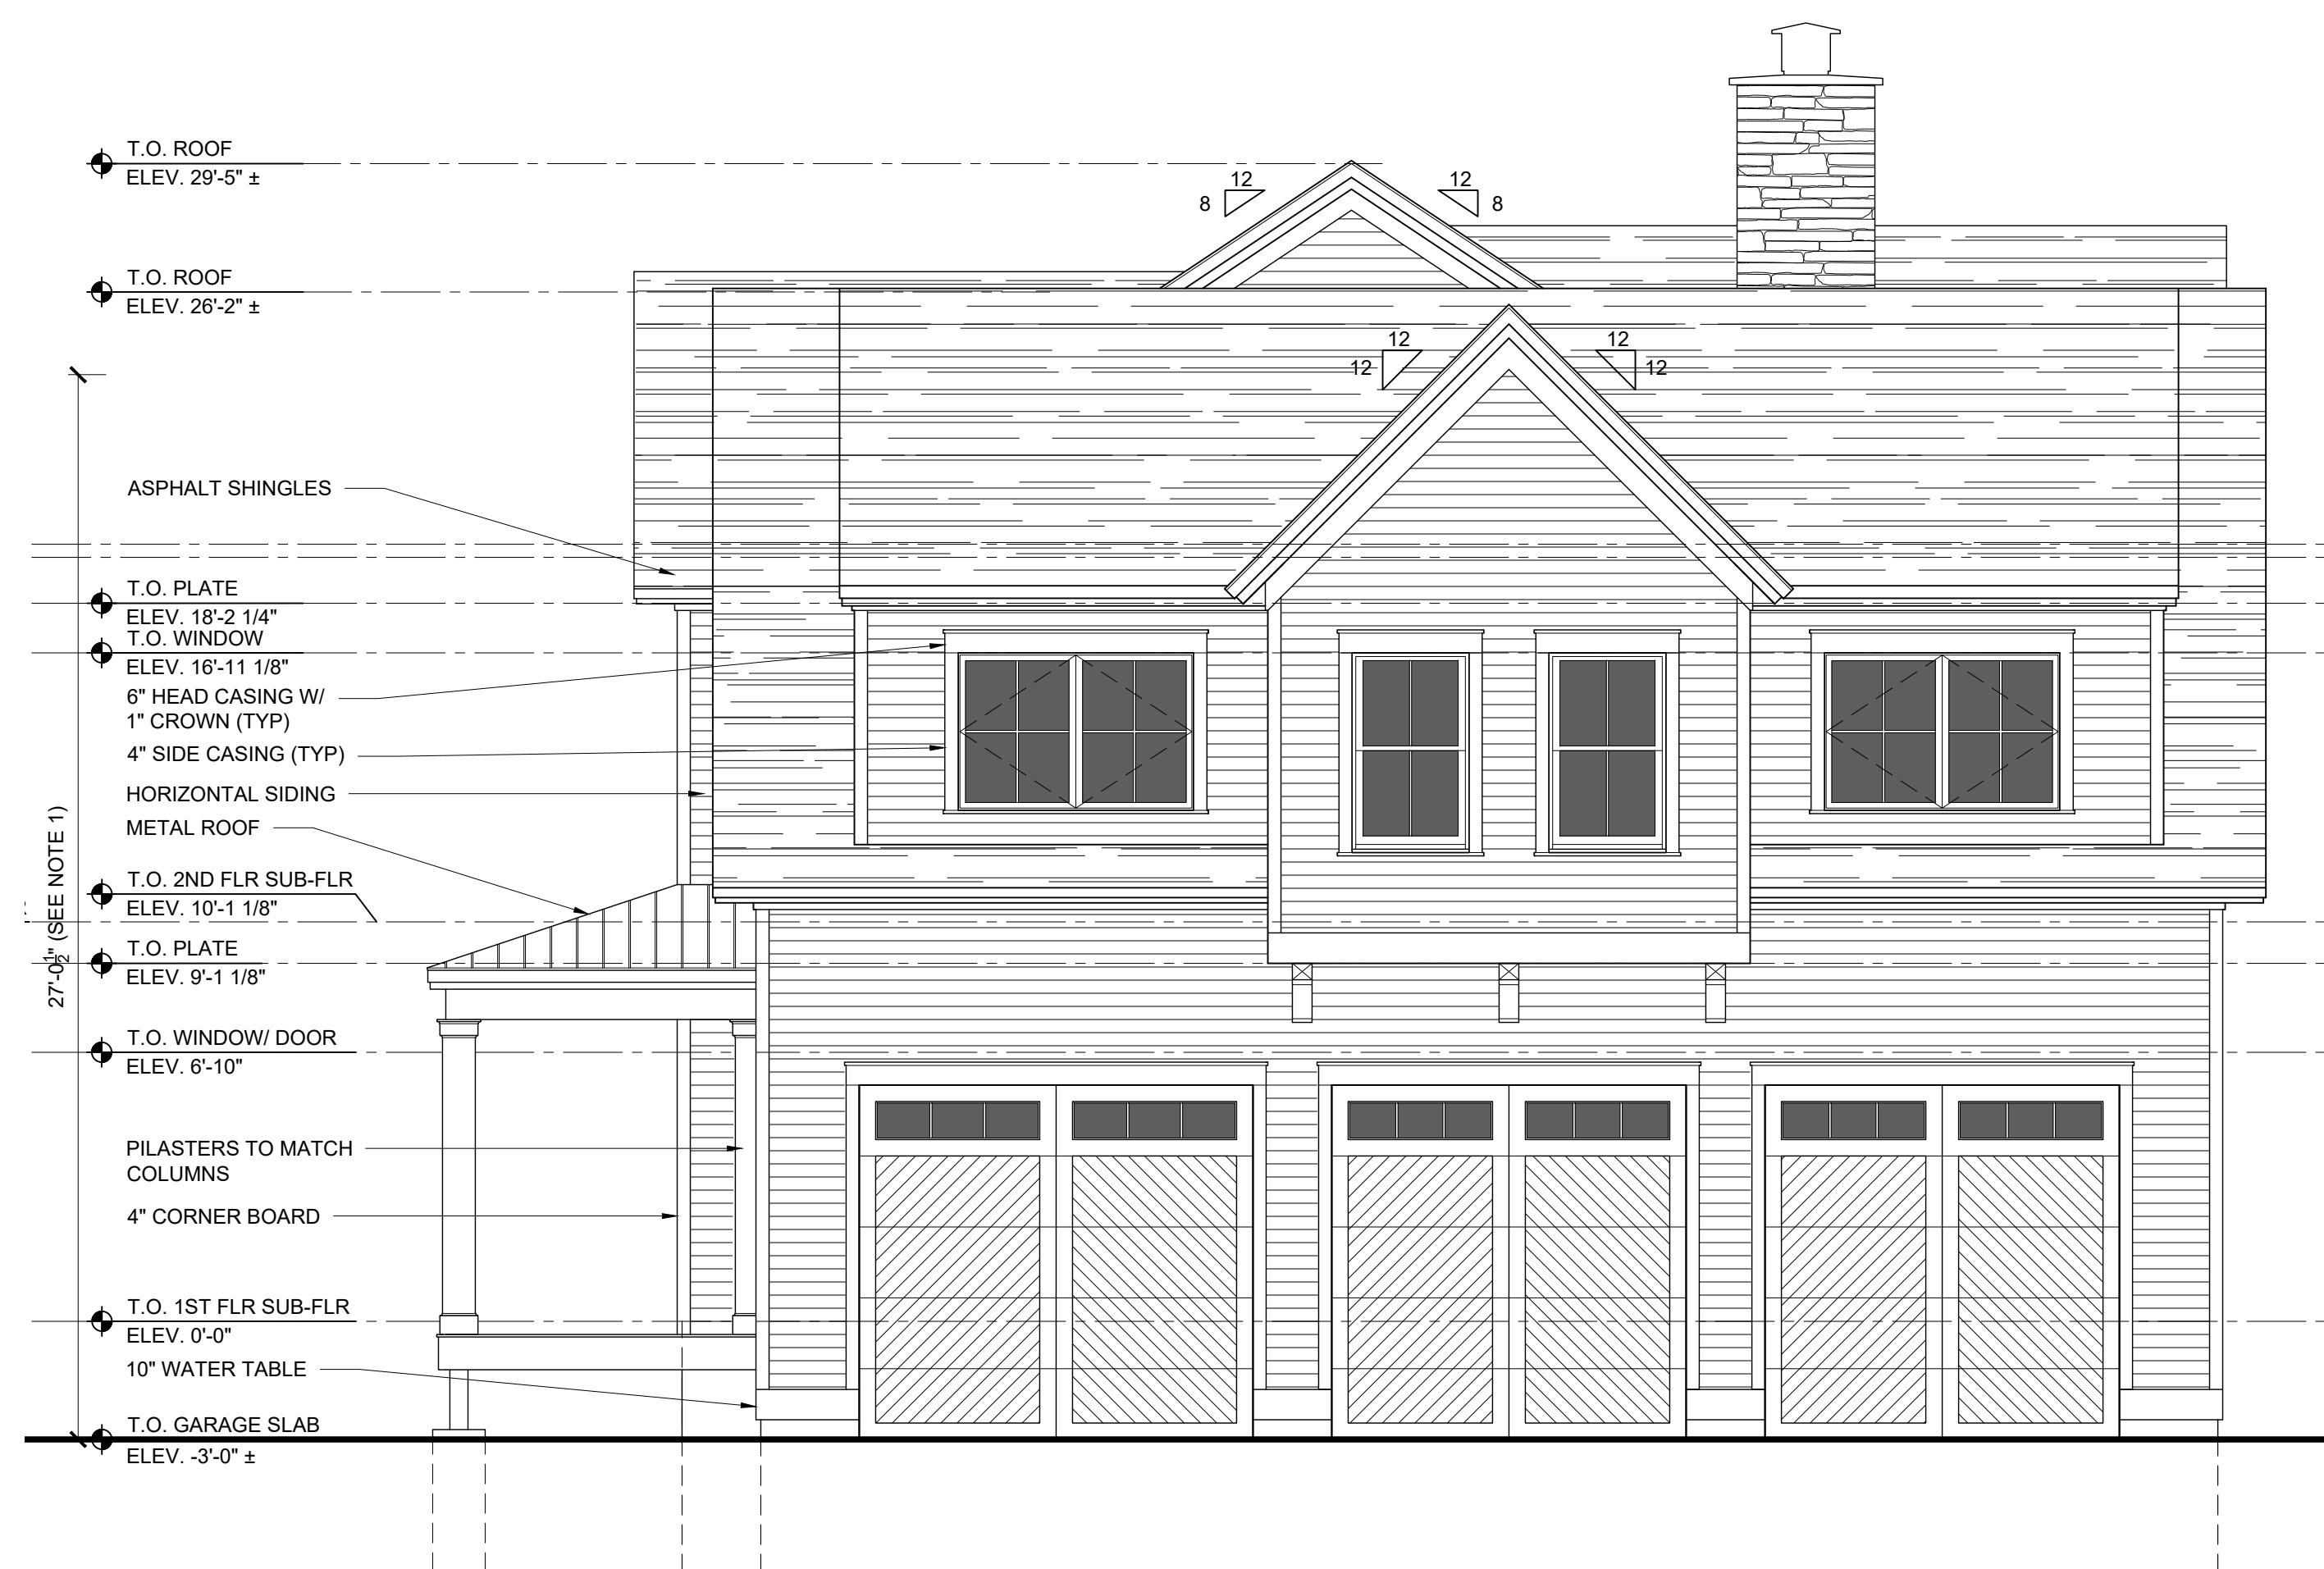


② NORTH ELEVATION

1/4"=1'-0"

IT IS A VIOLATION OF NEW YORK STATE EDUCATION LAW FOR ANY PERSONS TO ALTER THESE PLANS, SPECIFICATIONS, OR REPORTS IN ANY WAY, UNLESS ACTING UNDER THE DIRECTION OF A LICENSED PROFESSIONAL ENGINEER OR LAND SURVEYOR.

Revisions	Mark A. Day, PE
Project No.	2023.400
License No.	069646

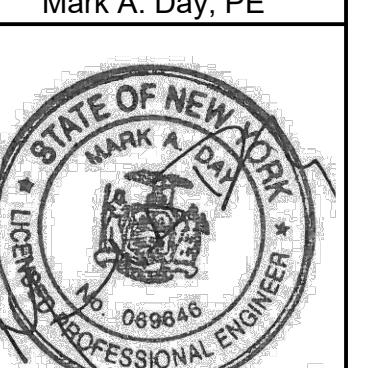


**DAY STOKOSA**  
ENGINEERING P.C.

3 Van Wyck  
Lane Suite 2  
Wappingers Falls, New York  
(845)-223-3202

PROJECT  
**SANTINI RESIDENCE**  
219-229 MOUNT ZION MARLBORO, NEW YORK 12542

DRAWING  
EAST AND NORTH ELEVATIONS

SCALE AS NOTED	DRAWN BY GG	DRAWING NO.
DATE 10-27-23	CHECKED BY M.A.D.	A200

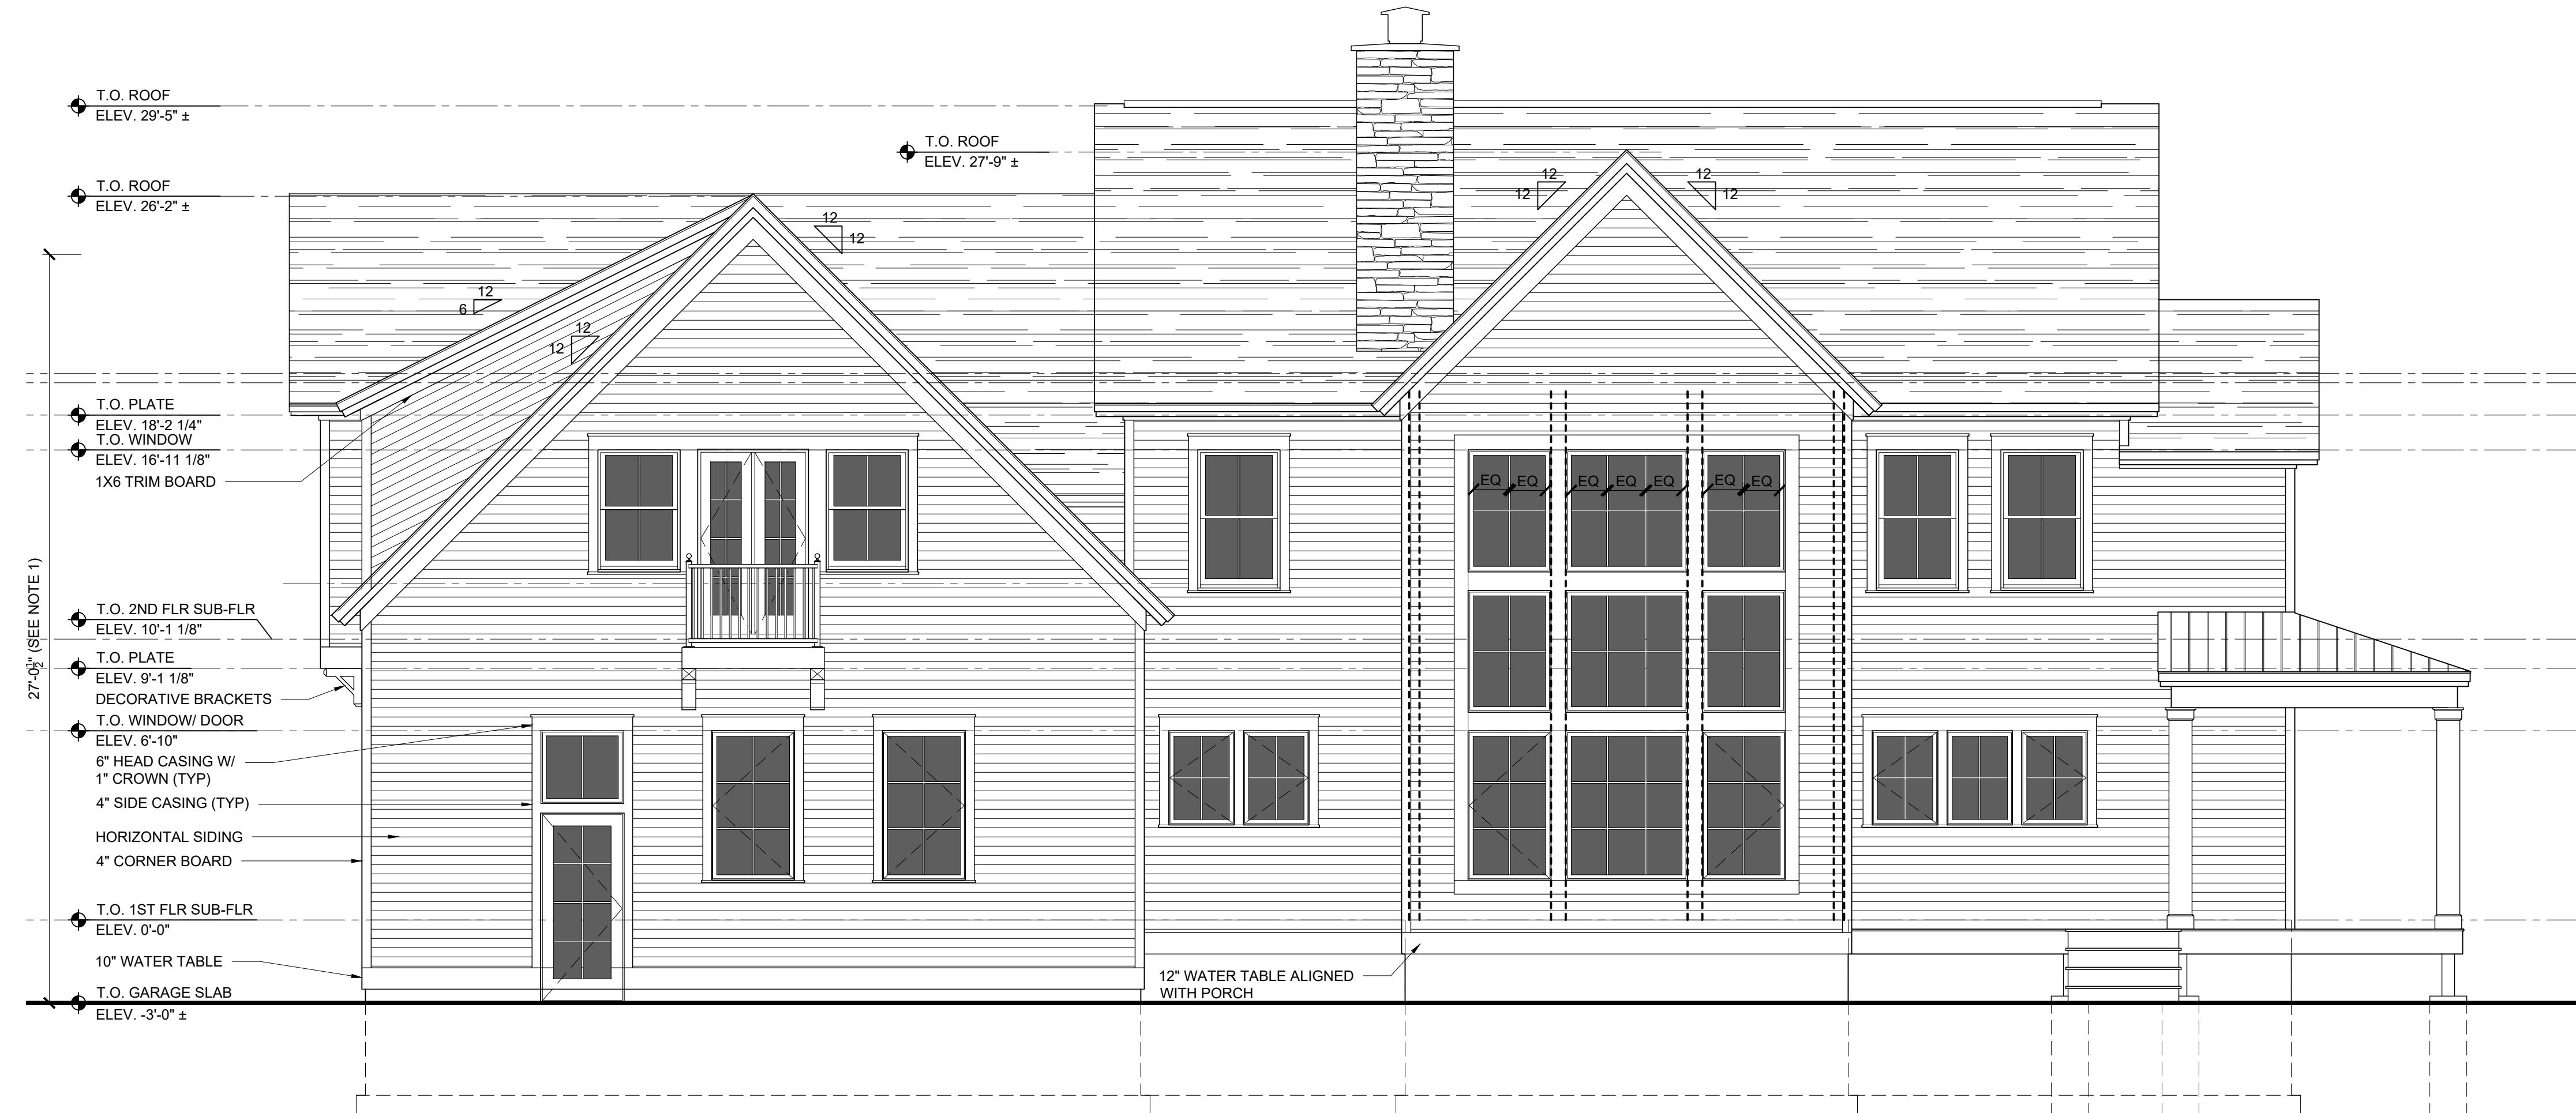

1 WEST ELEVATION

1/4"=1'-0"



2 SOUTH ELEVATION

1/4"=1'-0"

IT IS A VIOLATION OF NEW YORK STATE EDUCATION LAW FOR ANY PERSONS TO ALTER THESE PLANS, SPECIFICATIONS, OR REPORTS IN ANY WAY, UNLESS ACTING UNDER THE DIRECTION OF A LICENSED PROFESSIONAL ENGINEER OR LAND SURVEYOR.

A circular professional engineer stamp. The outer ring contains the text "STATE OF NEW YORK" at the top and "LICENSED PROFESSIONAL ENGINEER" at the bottom. The center of the stamp features a detailed illustration of a steamship on the Hudson River, with the Hudson River and Albany visible in the background. The name "MARK A. DAY" is stamped across the center of the illustration. Below the illustration, the number "069846" is printed. The entire stamp is rendered in a dark, textured style.

2023-100  
EISSUE NO. 000010

# DAY STOKOSA

## ENGINEERING P.C.

---

PROJECT  
**SANTINI RESIDENCE**

# WEST AND SOUTH ELEVATIONS