


REAR ELEVATION



FRONT ELEVATION

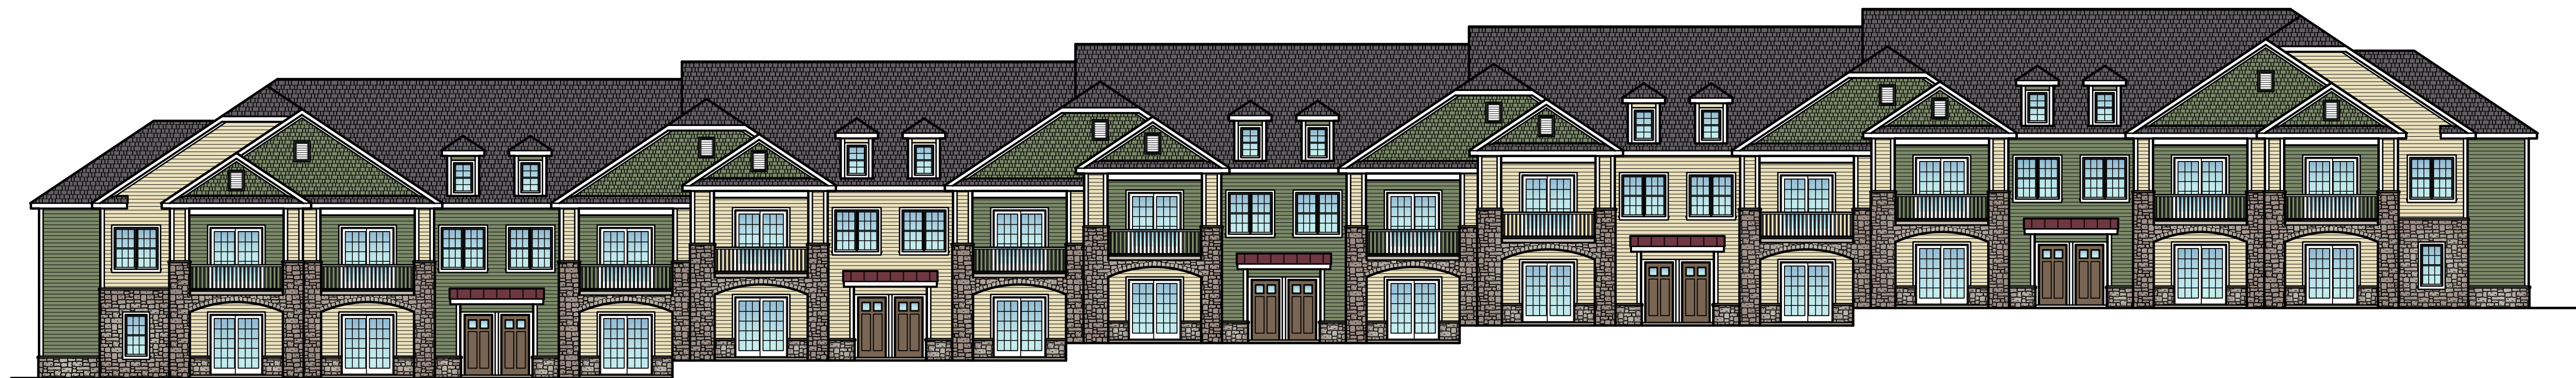

PARTIAL FRONT ELEVATION

COLOR & MATERIAL LEGEND	
①	ASPHALT/FIBERGLASS ROOF SHINGLES BY GAF TIMBERLINE HD COLOR: CHARCOAL
②	ALUMINUM FASCIA, RAKE BOARDS, GUTTERS & LEADERS COLOR: WHITE
③	PVC TRIM, VINYL SOFFITS, CORNER BOARDS & CASINGS COLOR: WHITE
④	SIDING BY CERTANTEED. COLOR: FOREST
⑤	SIDING BY CERTANTEED. COLOR: SAVANNAH WICKER
⑥	STANDING SEAM METAL ROOFING BY ATAS COLOR: BOYSENBERRY
⑦	SYNTHETIC STONE VENEER BY BORAL, COUNTRY LEDGESTONE, COLOR HUDSON BAY
⑧	STONE BASE BY MGA CAST STONE COLOR: EARTH


MASER CONSULTING P.A.

555 Hudson Valley Avenue Suite 101
New Windsor, New York 12553
ph. 845-564-4495 fax 845-567-1025

Proposed Building For: BAYSIDE CONSTRUCTION, LLC

Town of Marlborough

Ulster County, New York

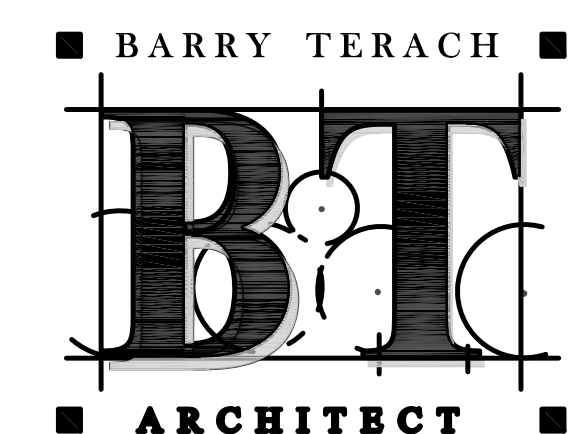

8 Turner Road
Central Valley, New York 10917
ph. 845-928-3988 fax 845-928-3599