


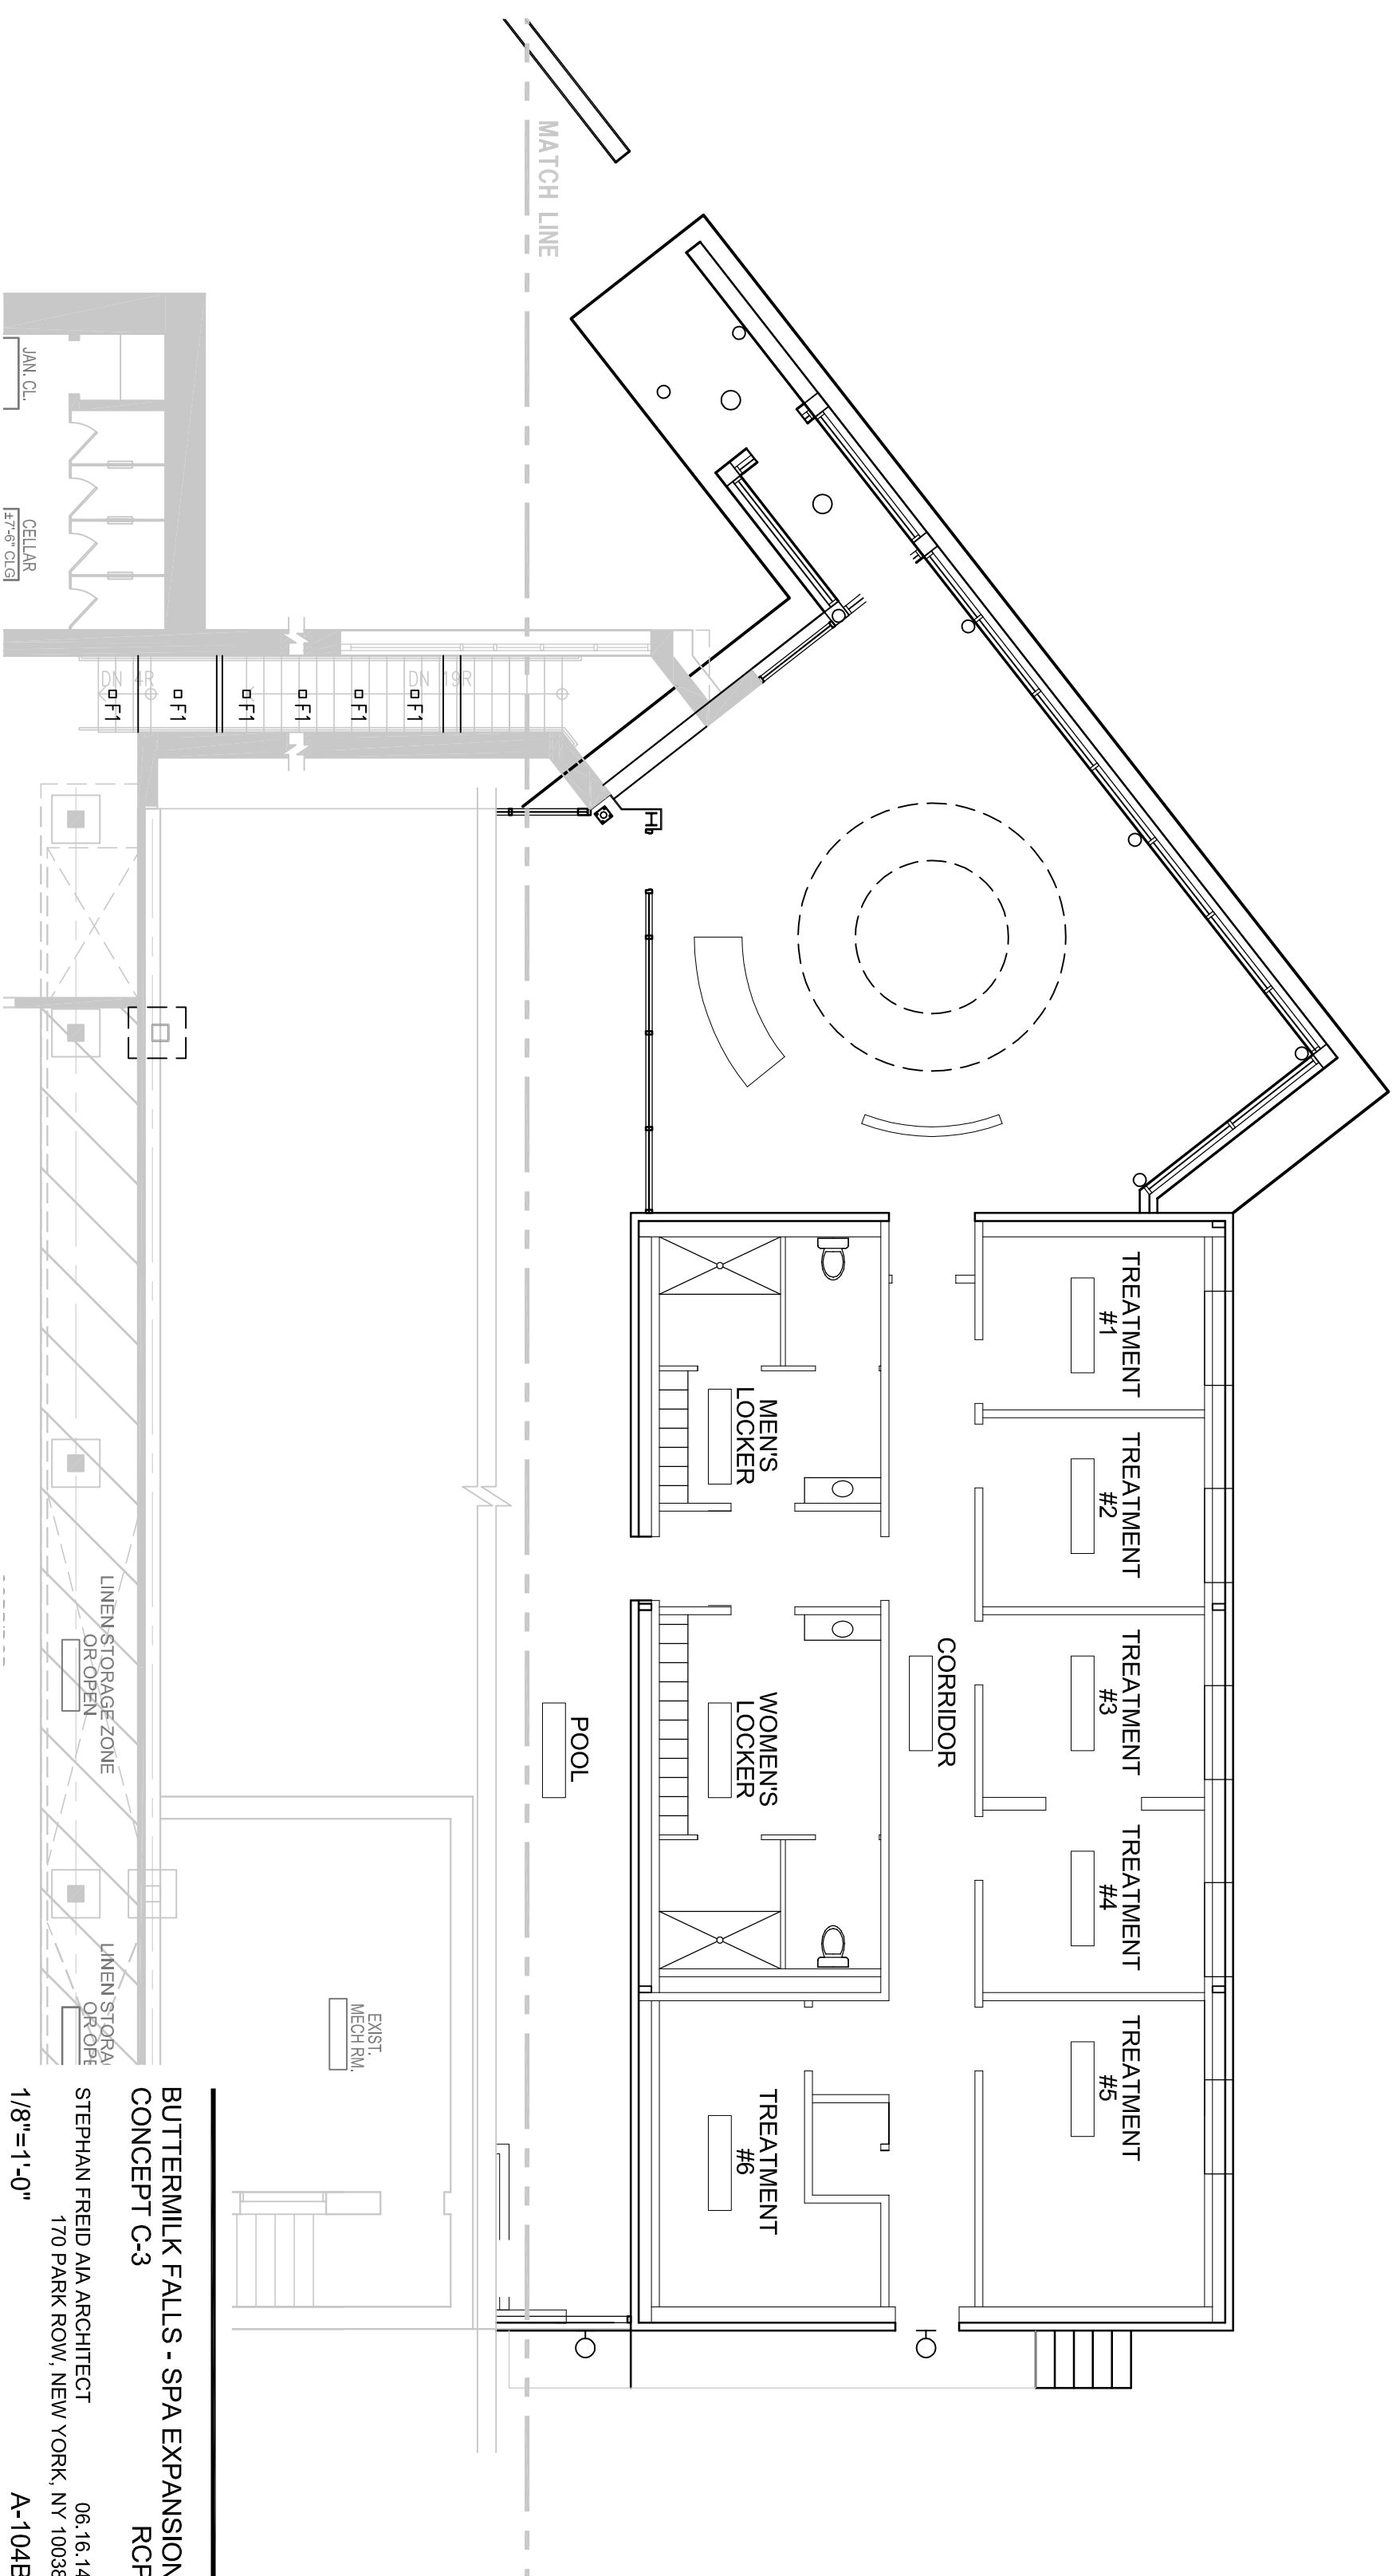

BUTTERMILK FALLS - SPA EXPANSION
CONCEPT C-3

RCP

STEPHAN FREID AIA ARCHITECT
170 PARK ROW, NEW YORK, NY 10038

06.16.14

1/8"=1'-0"

A-104B