


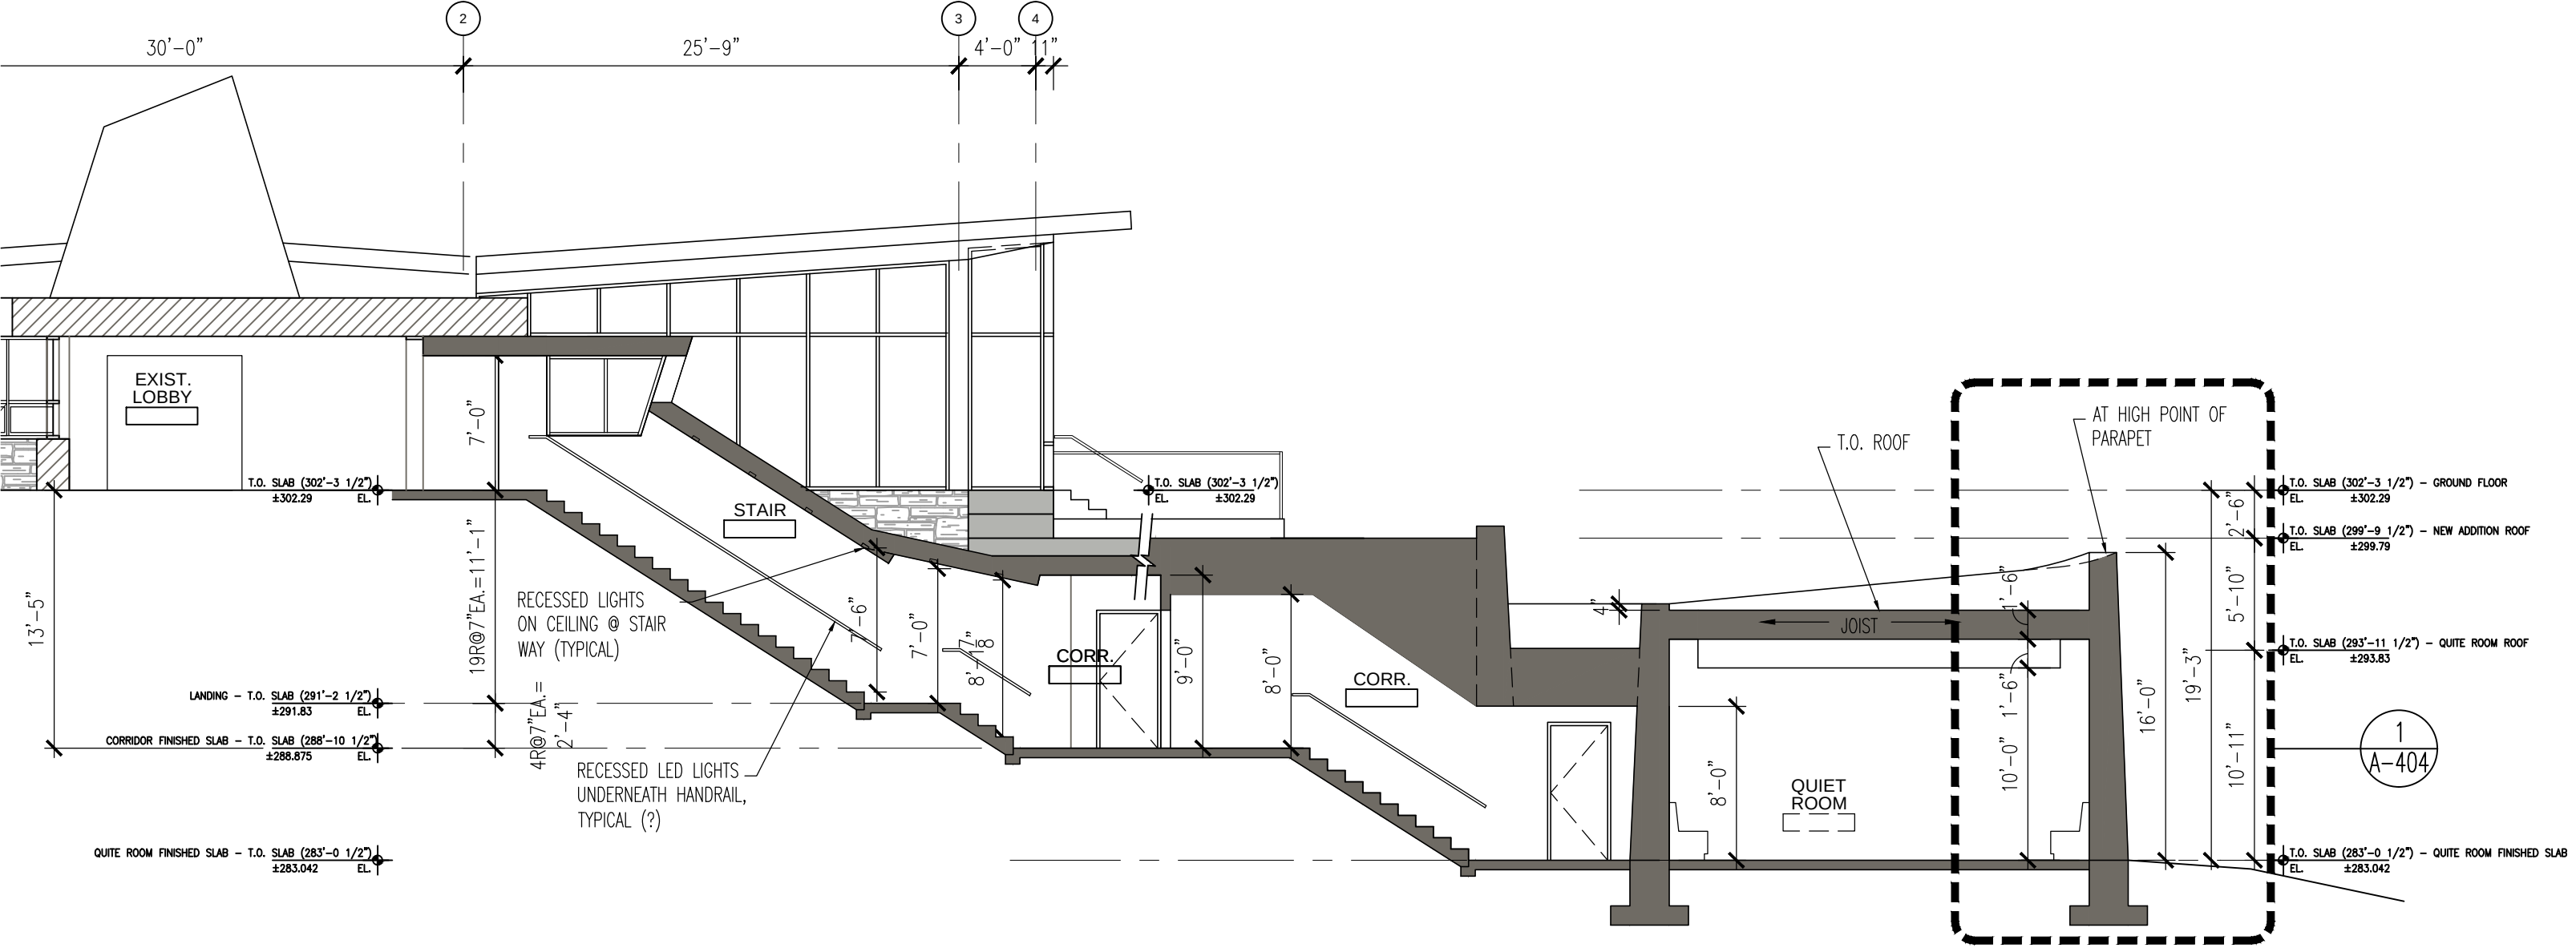

BUTTERMILK FALLS - SPA EXPANSION
CONCEPT C-3 SECTION THRU

STAIR-CORRIDOR-QUIET RM
STEPHAN FREID AIA ARCHITECT 06.18.14
170 PARK ROW, NEW YORK, NY 10038

1/8"=1'-0"

A-303