


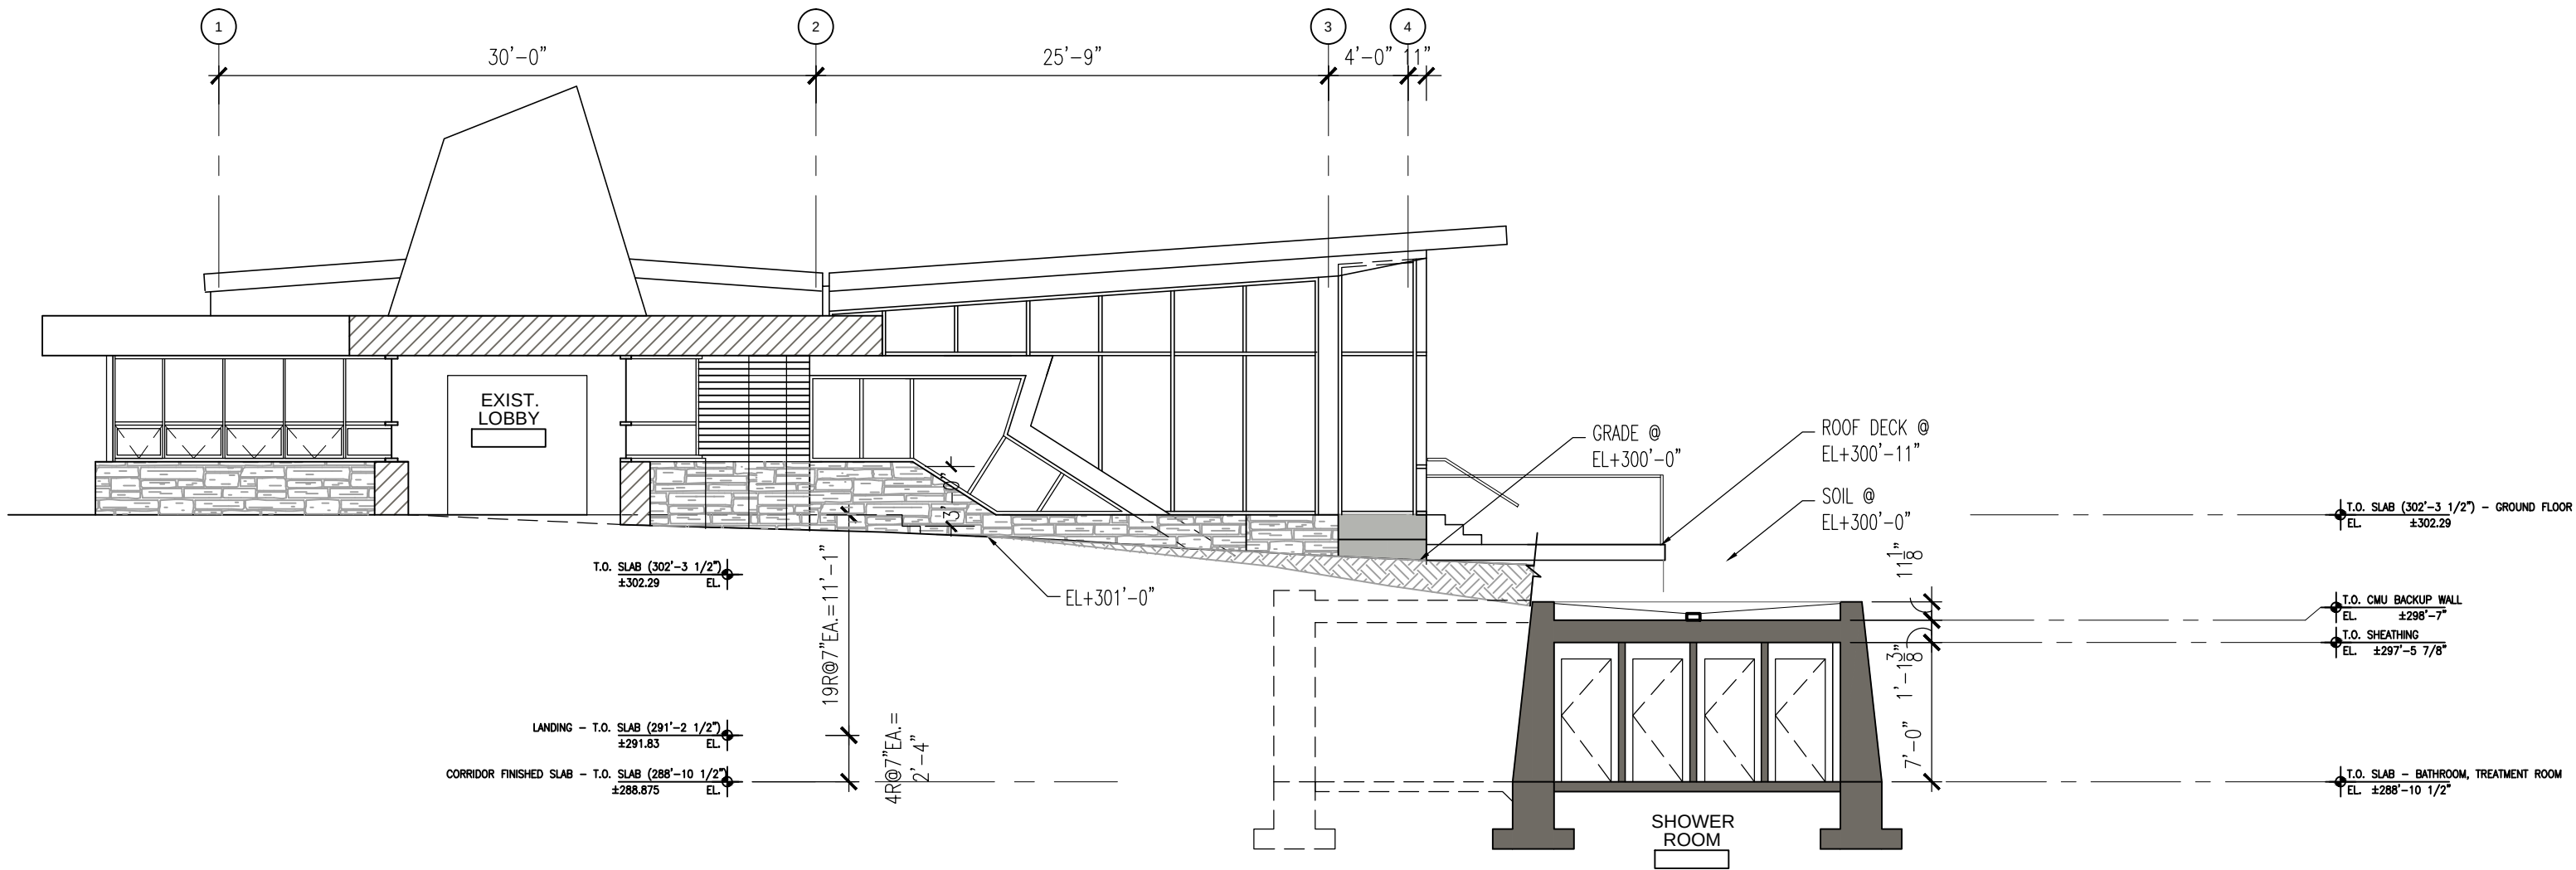

BUTTERMILK FALLS - SPA EXPANSION
CONCEPT C-3 SECTION THRU
SHOWER ROOMS

STEPHAN FREID AIA ARCHITECT 06.18.14
170 PARK ROW, NEW YORK, NY 10038

1/8"=1'-0"

A-305