


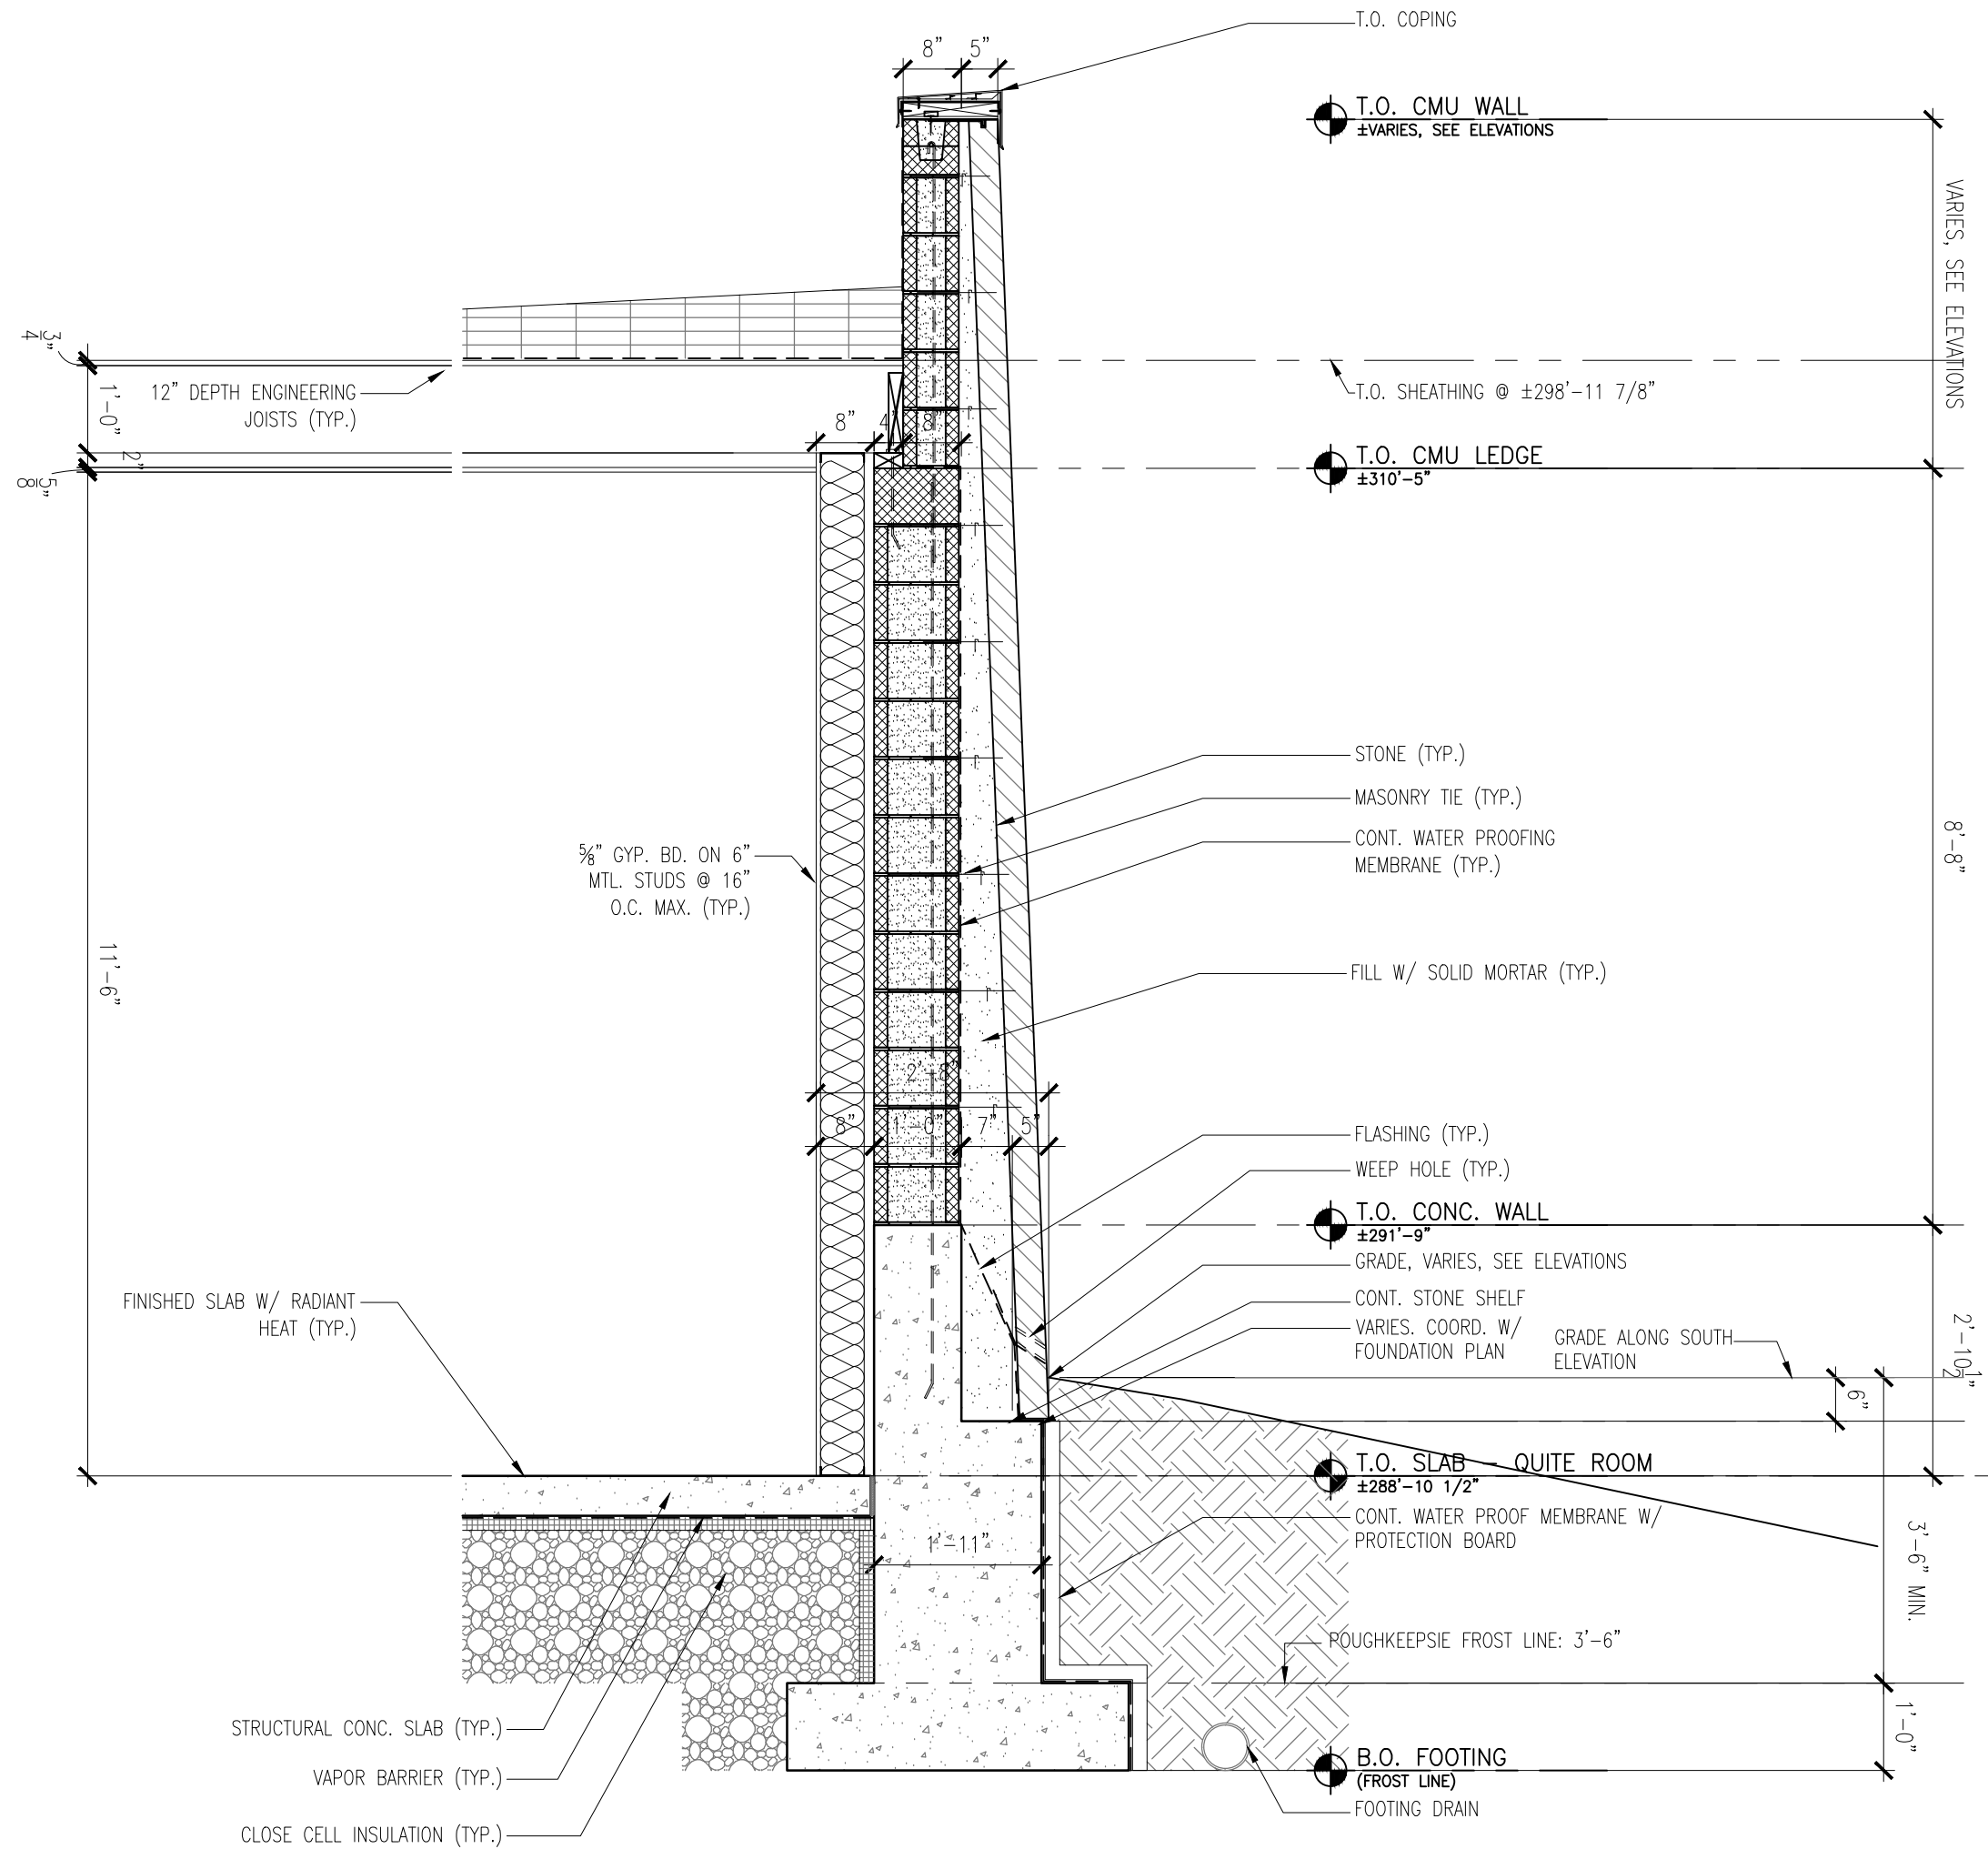

BUTTERMILK FALLS - SPA EXPANSION
CONCEPT C-3 TYPICAL WALL
SECTION - QUITE ROOM

STEPHAN FREID AIA ARCHITECT 06.18.14
170 PARK ROW, NEW YORK, NY 10038

1/2"=1'-0"

A-404