



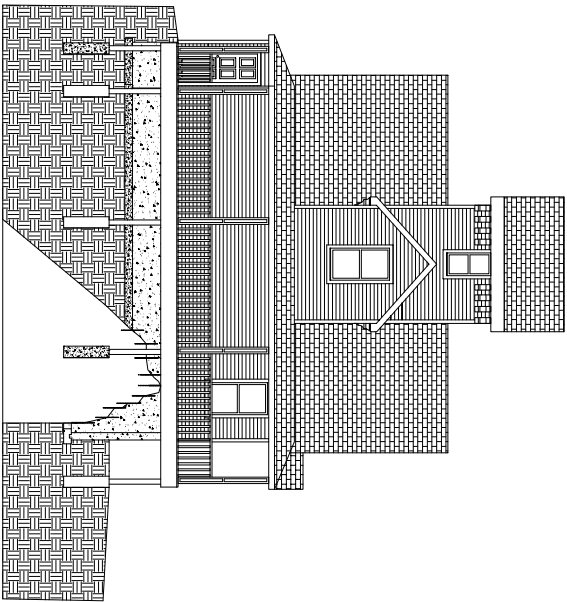

LEFT ELEVATION

SCALE 1/4" = 1'-0"

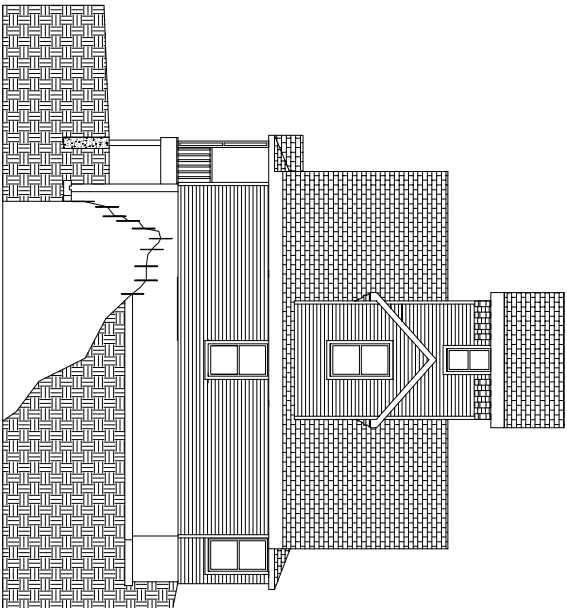

RIGHT ELEVATION

SCALE 1/4" = 1'-0"

20 Main Dr.
Newburgh, NY
Project No. 2023-02 - 5543
kennedy@kennedydesign.com

DESANTIS RESIDENCE
226 HIGHLAND AVE.
MARLBORO, NY 12542



NOTES:

This drawing is the property of Kennedy Design Group, Inc. and is not to be reproduced, stored in a retrieval system, or transmitted in any form or by any means, electronic, mechanical, photocopying, recording, or by any information storage and retrieval system, without the prior written permission of Kennedy Design Group, Inc.

SHEET TITLE

ELEVATIONS

SHEET NUMBER

A3

PROJECT # 2023-02