
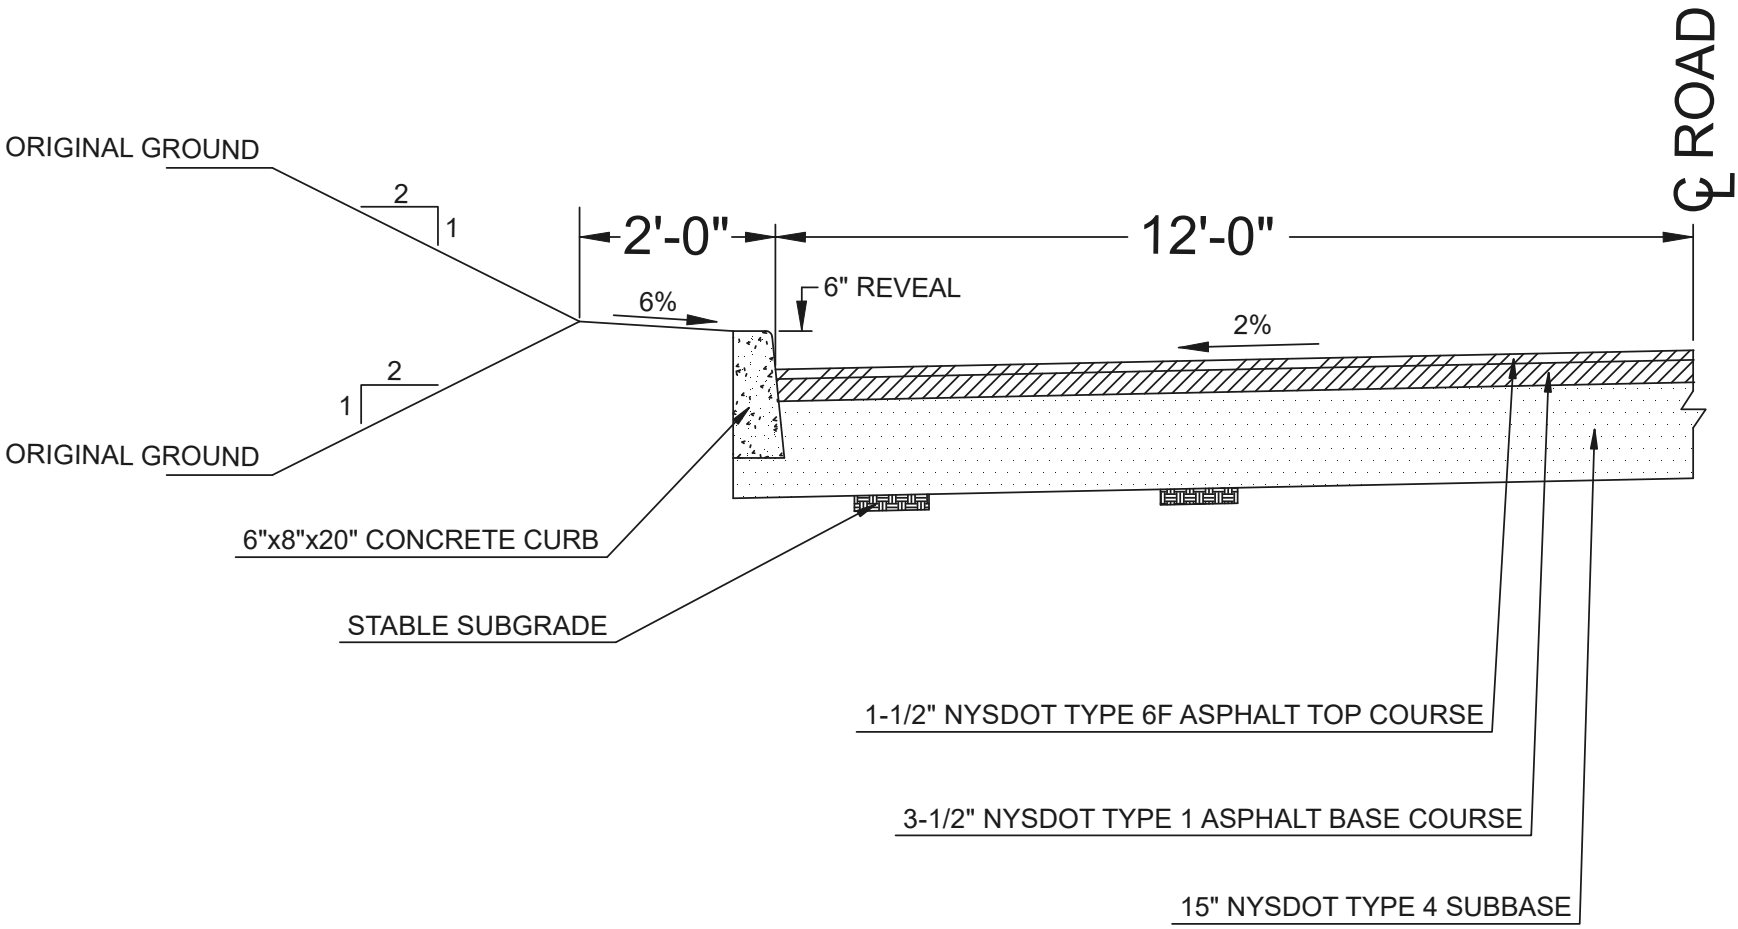


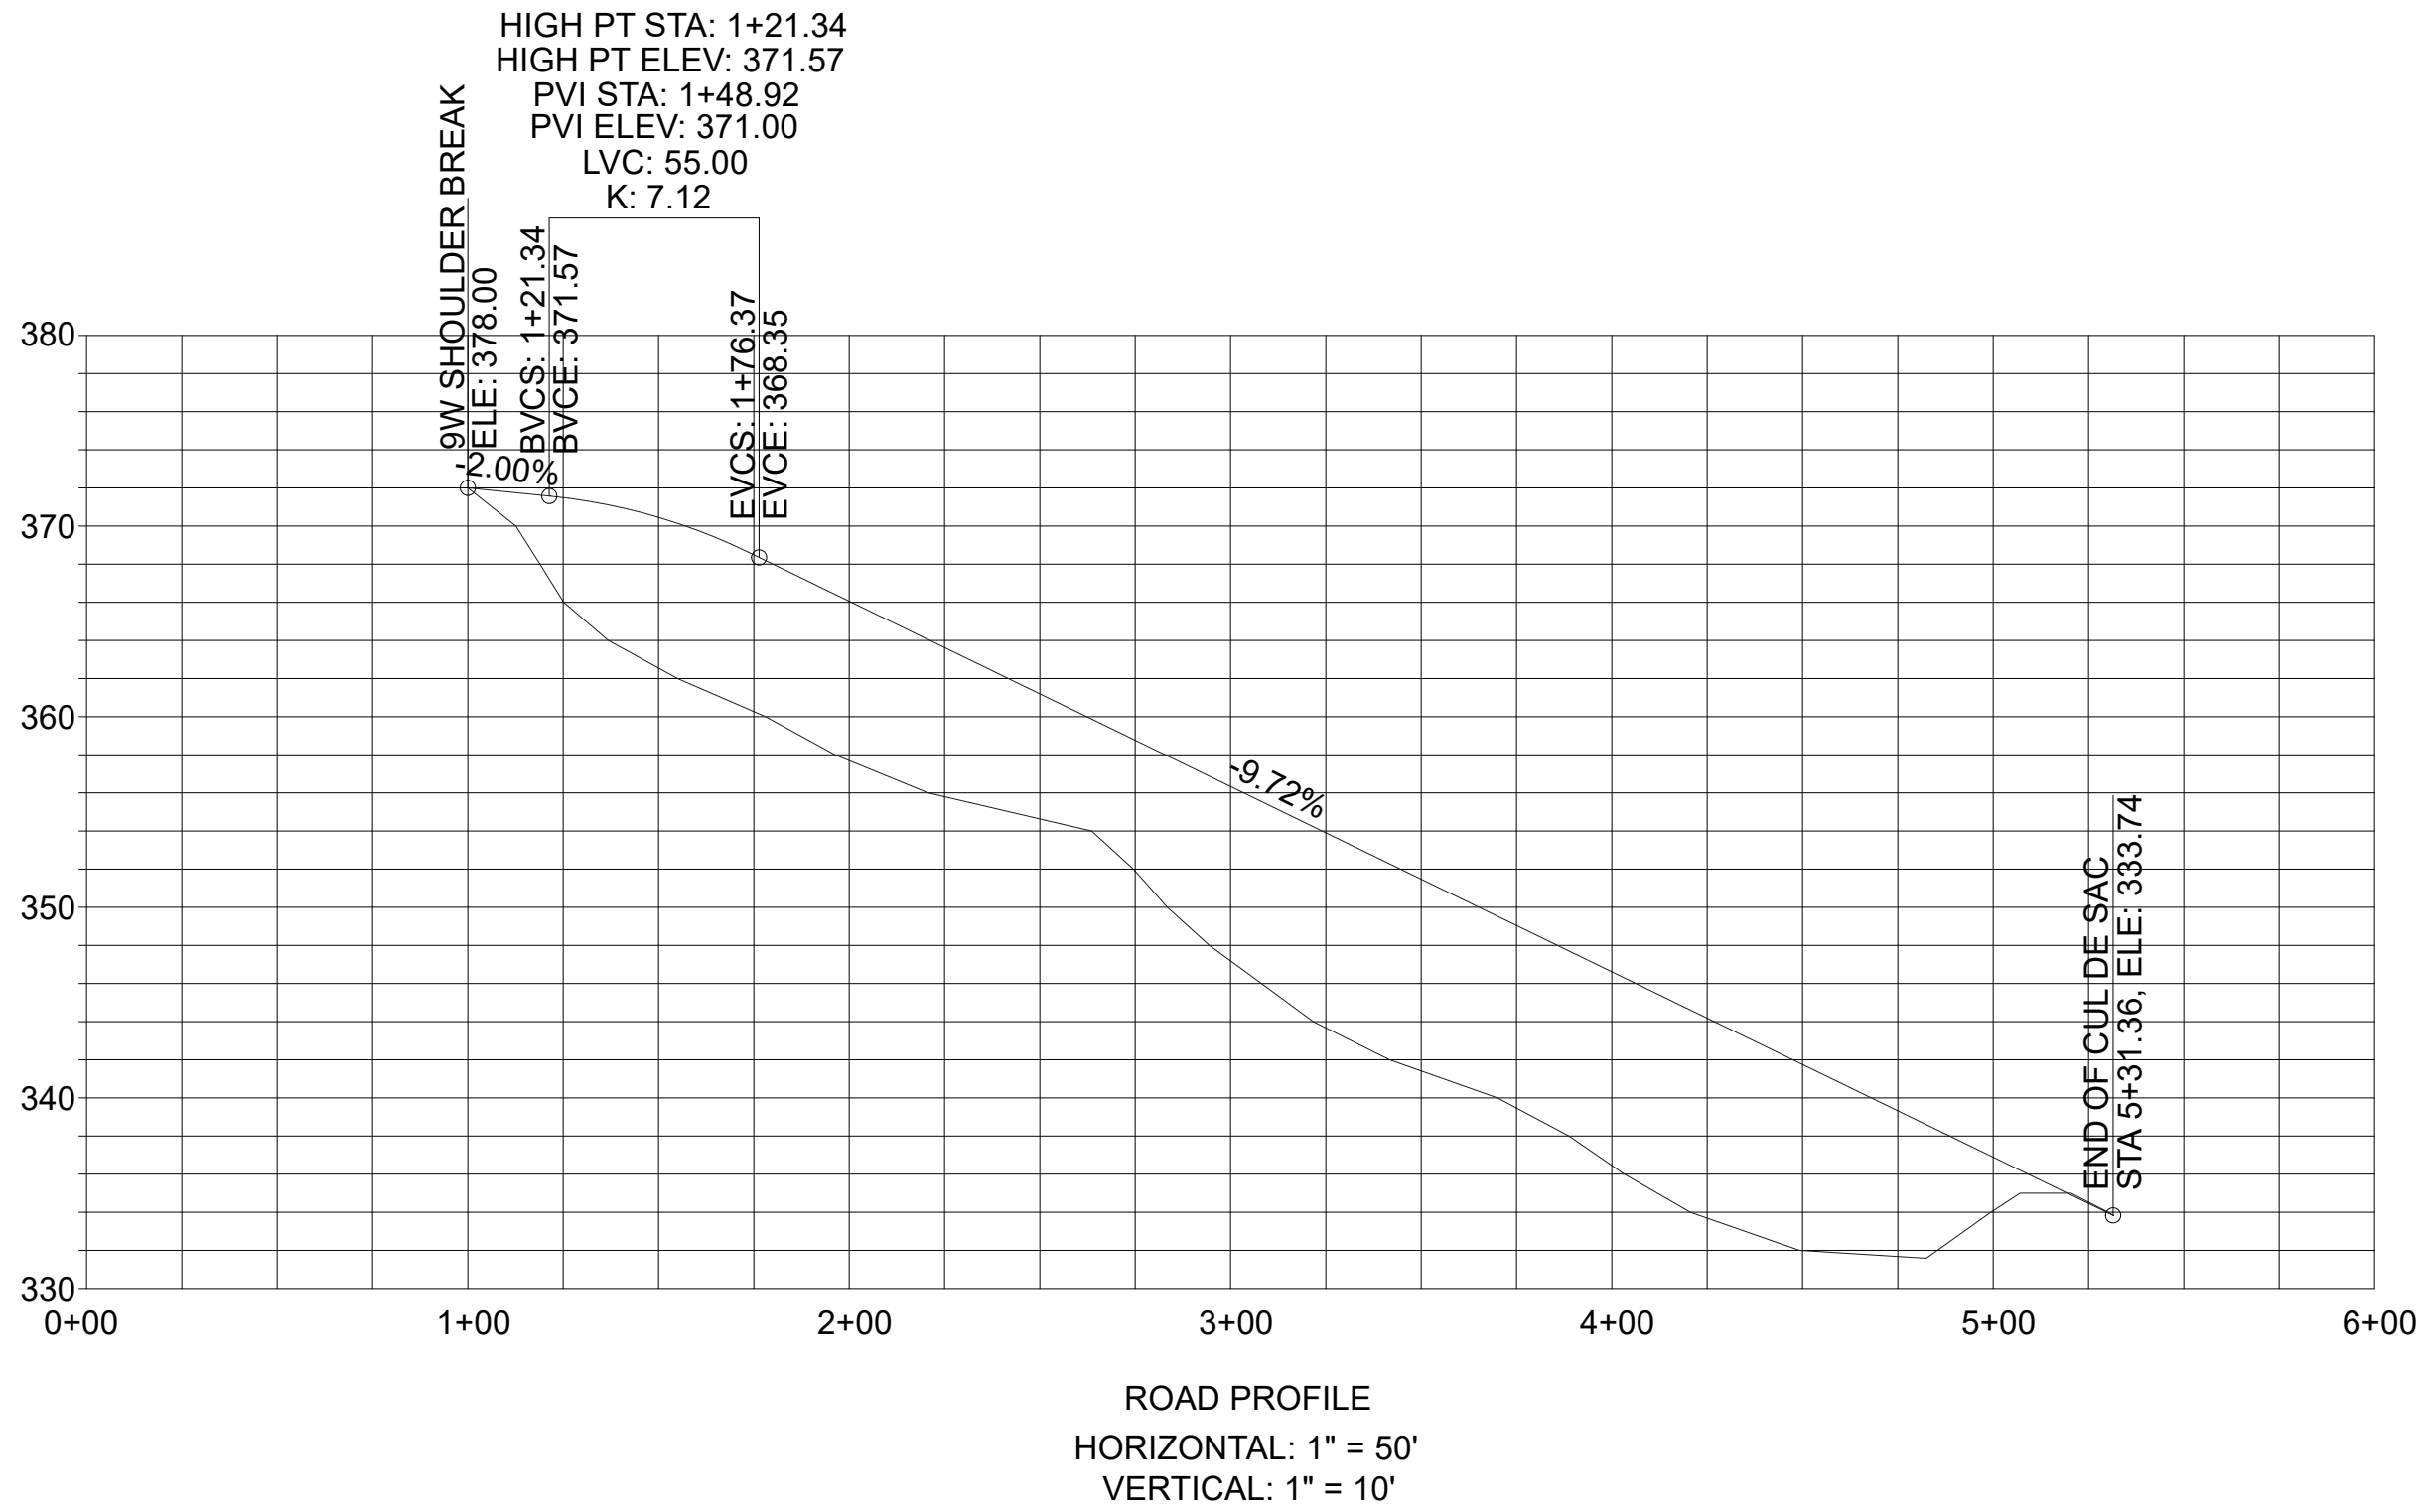

PRIVATE ROAD TYPICAL SECTION

ENGINEER	C.M. TERRIZZI ENGINEERING, PLLC		
	11 TERRIZZI DR. WALLKILL, N.Y. 12589 (845) 239-2020		
	PROPOSED ROAD DETAILS		
	SUBDIVISION FOR: MITCHELL M&CO. INC. S.B.L.: 103.3-4-44 / 1559 RT 9W / 11.7 ACRES TOWN OF MARLBOROUGH, ULSTER COUNTY, NY		
	DATE 4/29/2023	SCALE 1" = 50'	SHEET NUMBER 4 OF 6