



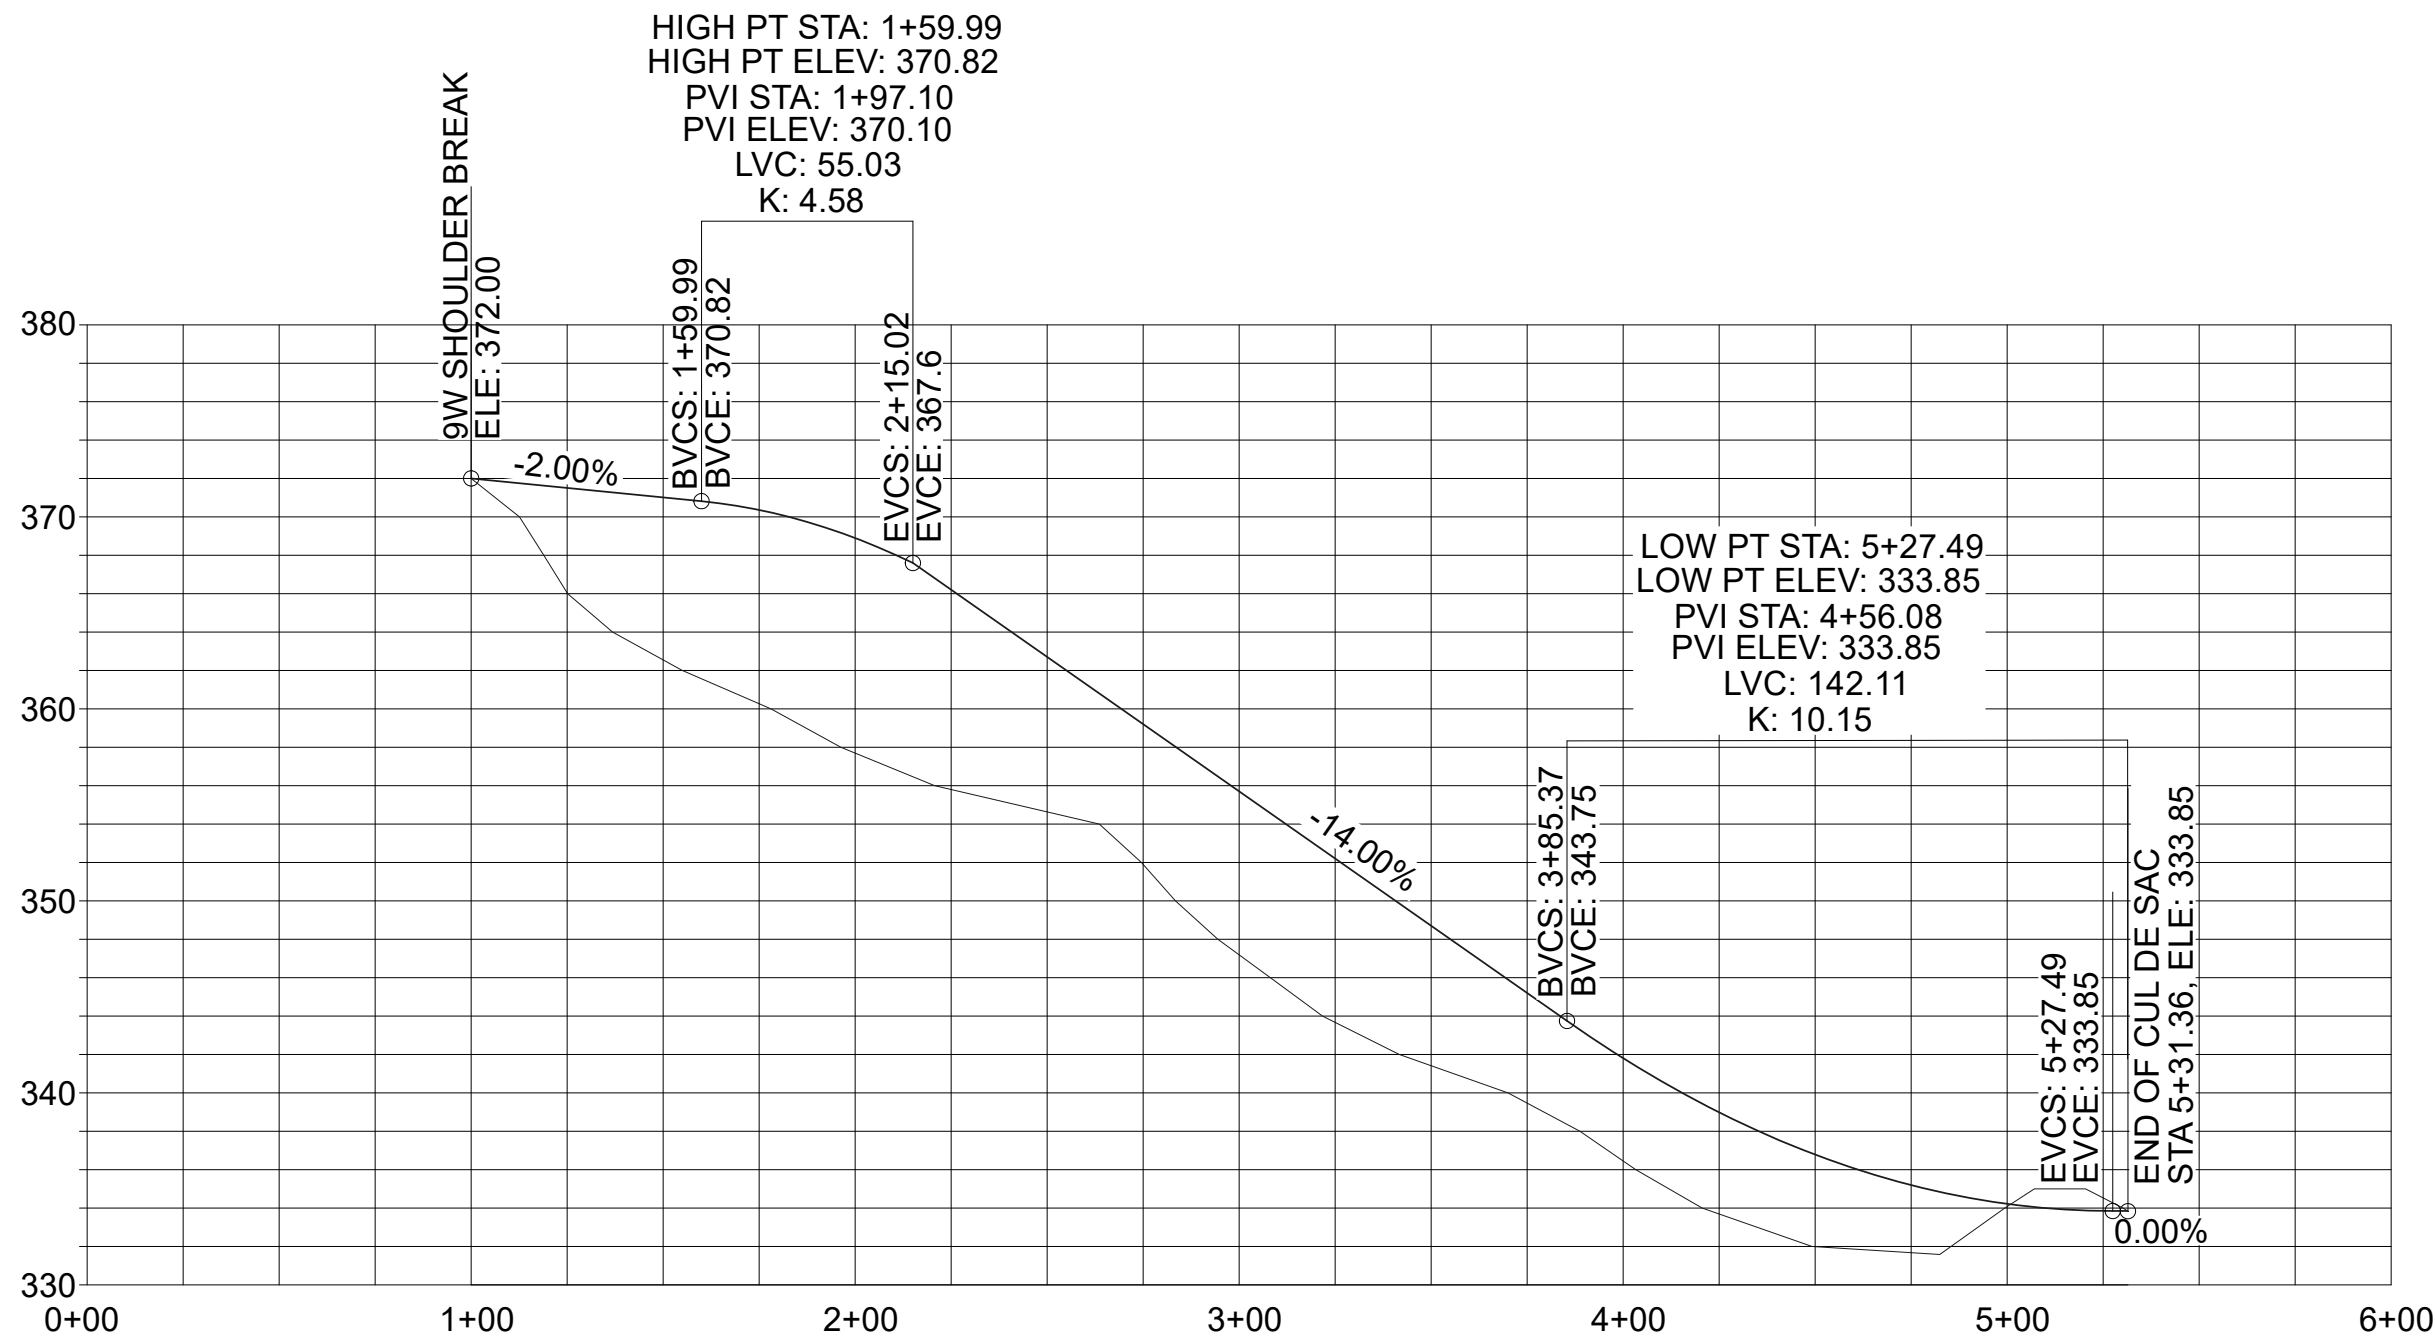

ROAD PROFILE
HORIZONTAL: 1" = 50'
VERTICAL: 1" = 10'
NOTE: MAX GRADE OF A PRIVATE ROAD IS 14% PER TOWN CODE §130-14.16

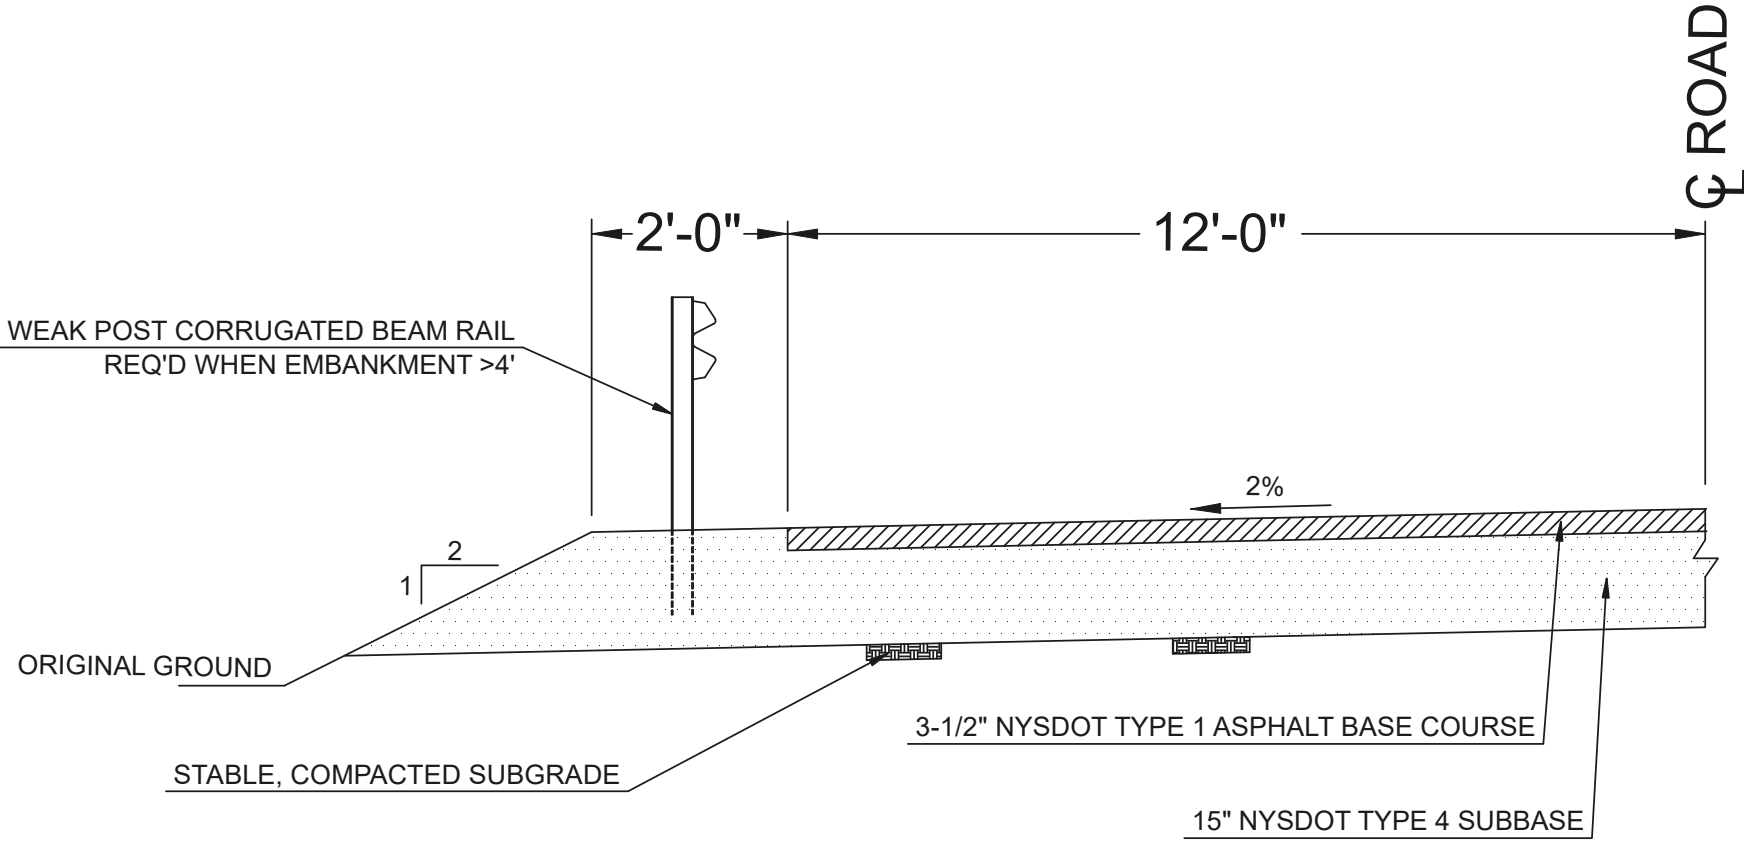

PRIVATE ROAD TYPICAL SECTION

REVISION 2: 10/31/2023 PER NYSDOT COMMENTS
REVISION 1: 10/8/2023 PER PB COMMENTS

ENGINEER	C.M. TERRIZZI ENGINEERING, PLLC		
	11 TERRIZZI DR. WALLKILL, N.Y. 12589 (845) 239-2020		
	PROPOSED ROAD DETAILS		
	SUBDIVISION FOR: MITCHELL M&CO. INC. S.B.L.: 103.3-4-44 / 1559 RT 9W / 11.7 ACRES TOWN OF MARLBOROUGH, ULSTER COUNTY, NY		
DATE	SCALE	SHEET NUMBER	
7/31/2024	1" = 50'	4 OF 6	