



**MARLBOROUGH RESORT -  
STAFF HOUSING**  
626 LATTINTOWN ROAD, MARLBOROUGH, NY  
12542

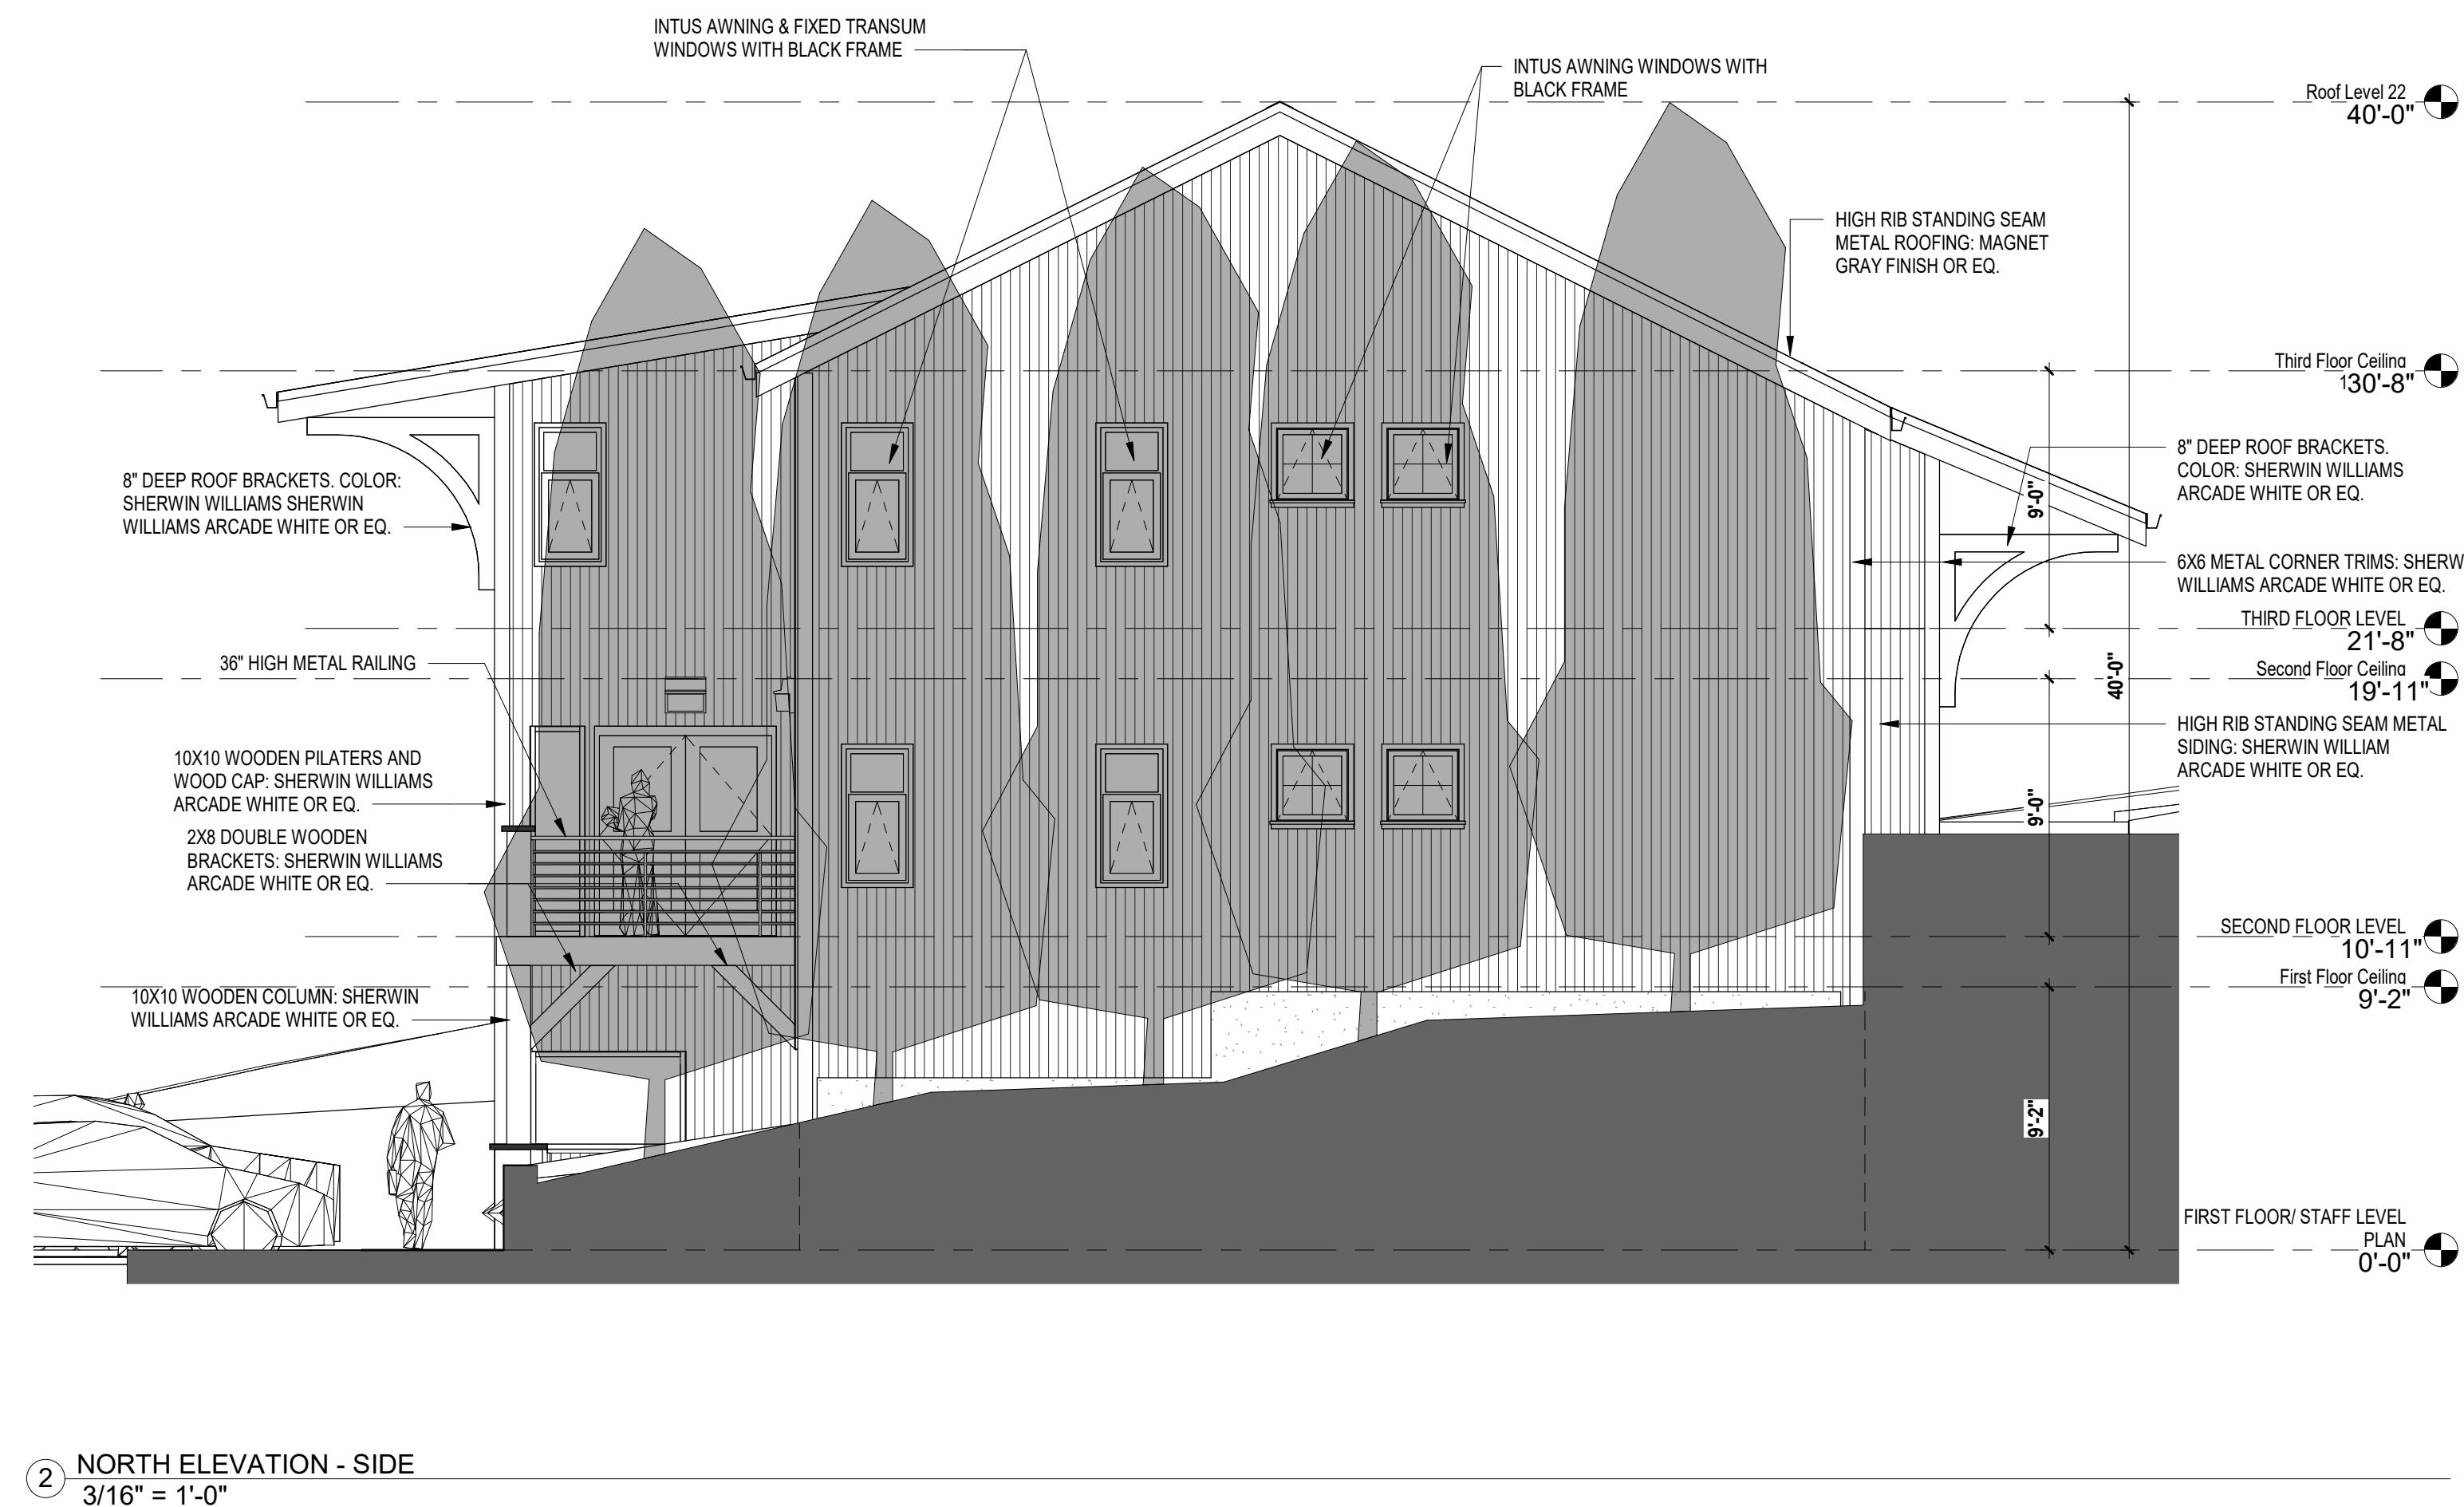

© TINKELMAN ARCHITECTURE PLLC, 2022  
ALL RIGHTS RESERVED. COPY OR  
REPRODUCTION OF THIS DRAWING OR ANY  
PORTION THEREOF IS PROHIBITED WITHOUT  
THE WRITTEN CONSENT OF THE  
ARCHITECT. UNAUTHORIZED ALTERATION  
OR ADDITION TO A DRAWING BEARING THE  
SIGNATURE OF THE ARCHITECT IS A  
VIOLATION OF SECTION 7209 SUBDIVISION 2  
OF THE NEW YORK STATE EDUCATION LAW.

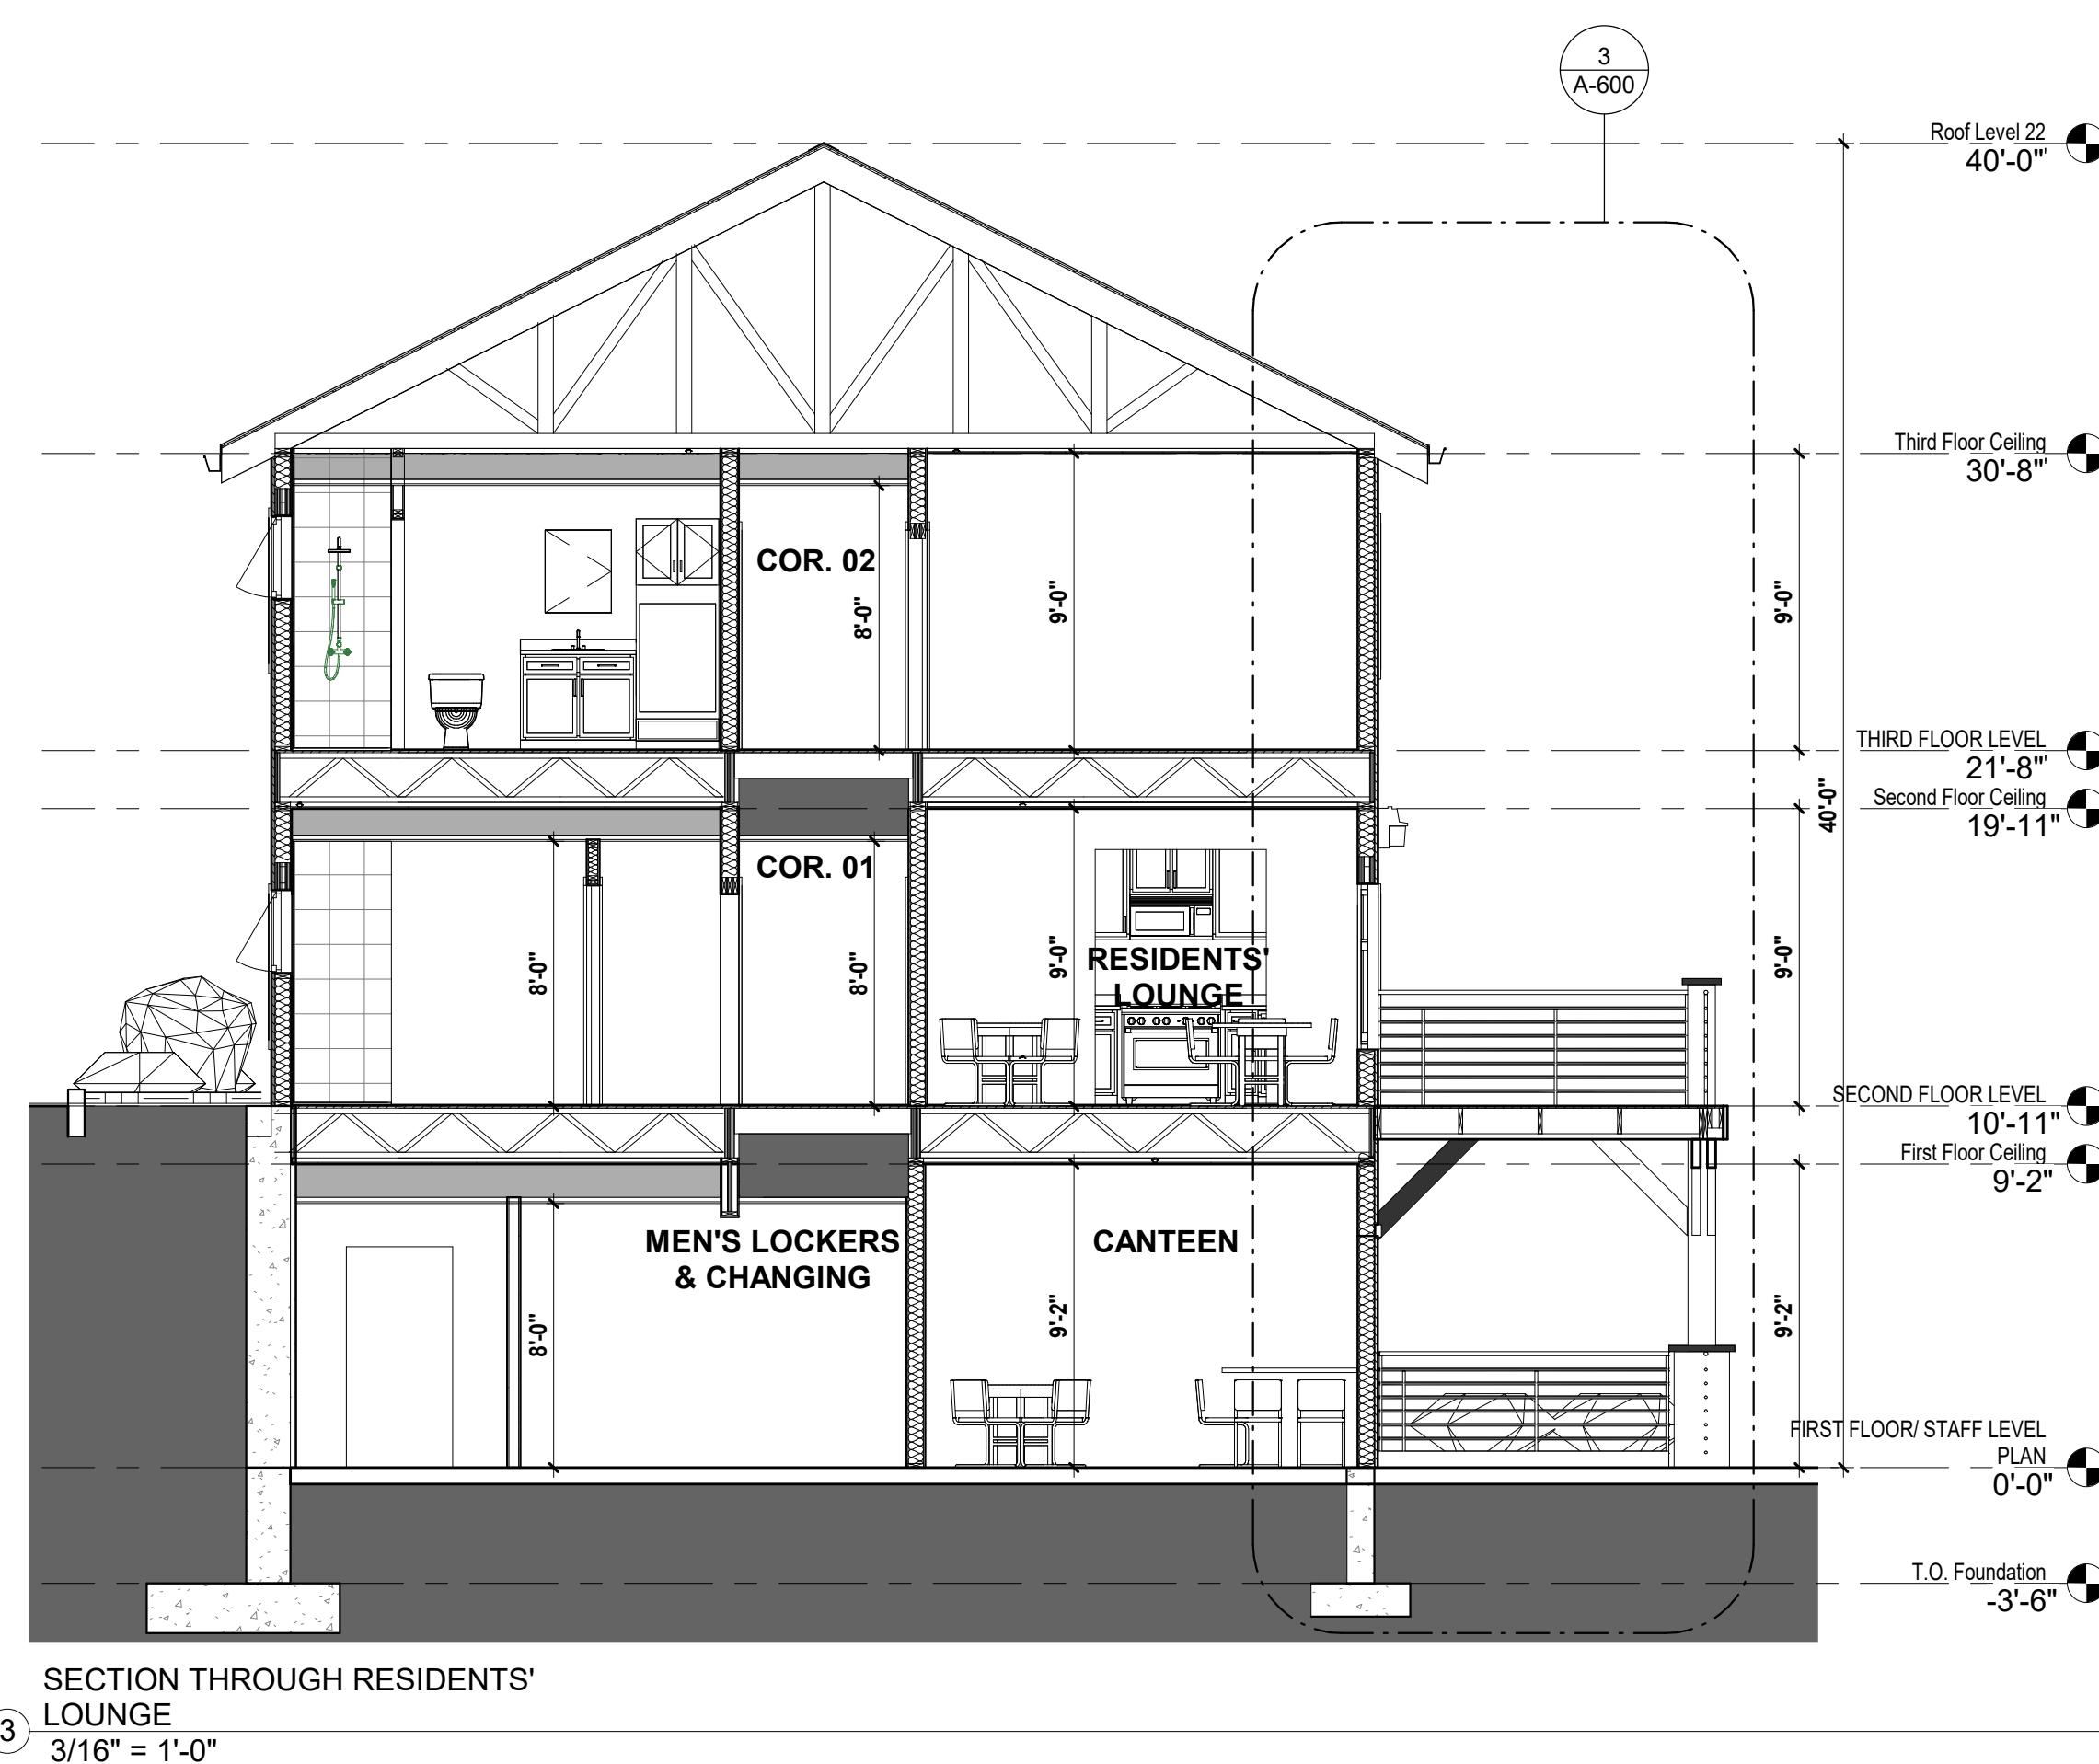

TINKELMAN  
ARCHITECTURE  
33 Arlington Ave, 2nd Fl.  
Poughkeepsie,  
New York 12603  
www.tinkarch.com

**EXTERIOR ELEVATIONS**

Project number C.2360.01  
Date APR. 25, 2024

A-300



LOWER PARKING LOT



UPPER PARKING LOT

MARLBOROUGH RESORT -  
STAFF HOUSING  
626 LATTINTOWN ROAD, MARLBOROUGH, NY  
12542

NO. DESCRIPTION Date  
Submissions

©TINKELMAN ARCHITECTURE PLLC, 2022  
ALL RIGHTS RESERVED-COPY OR  
REPRODUCTION OF THIS DRAWING OR ANY  
PORTION THEREOF IS PROHIBITED WITHOUT  
THE WRITTEN CONSENT OF THE  
ARCHITECT. UNAUTHORIZED ALTERATION  
OR ADDITION TO A DRAWING BEARING THE  
SIGNATURE OF THE ARCHITECT IS A  
VIOLATION OF SECTION 7209 SUBDIVISION 2  
OF THE NEW YORK STATE EDUCATION LAW.



TINKELMAN  
ARCHITECTURE  
33 Arlington Ave, 2nd Fl.  
Poughkeepsie,  
New York 12603  
www.tinkarch.com

PERSPECTIVES

Project number C.2360.01  
Date APR. 25, 2024

A-302