



IT IS A VIOLATION OF NEW YORK STATE EDUCATION LAW FOR ANY PERSONS TO ALTER THESE PLANS, SPECIFICATIONS, OR REPORTS IN ANY WAY, UNLESS ACTING UNDER THE DIRECTION OF A LICENSED PROFESSIONAL ENGINEER OR LAND SURVEYOR.

	Mark A. Day, PE
<i>Revisions</i>	
<i>Project No.</i>	License No. 069646

# DAY | STOKOSA

## ENGINEERING P.C.

---




PROJECT

# Santini Residence

229 Mount Zion Road  
Town of Marlborough      Ulster County, New York

# LINE OF SIGHT PROFILES

SCALE  1" = 300'	DRAWN BY  ALB	DRAWING No.
DATE  02.15.2025	CHECKED BY  MAD	

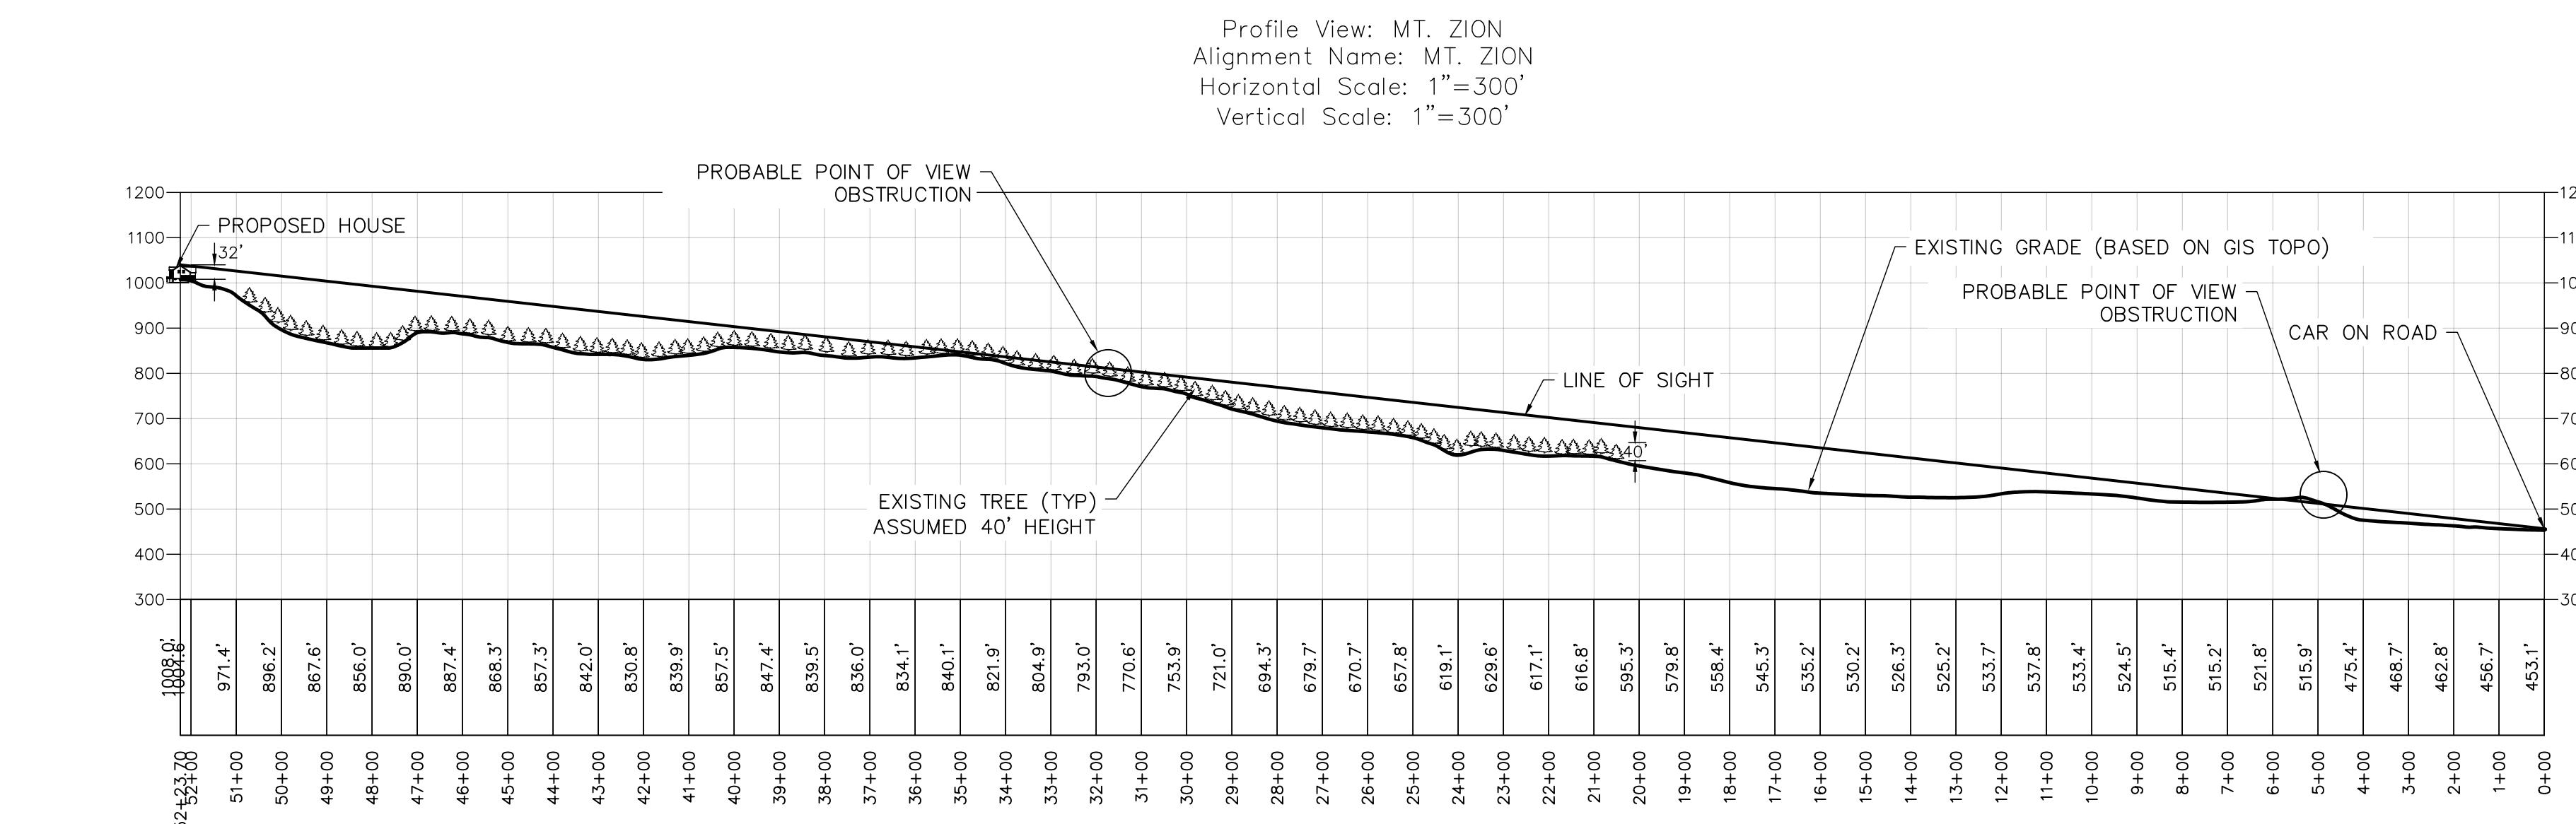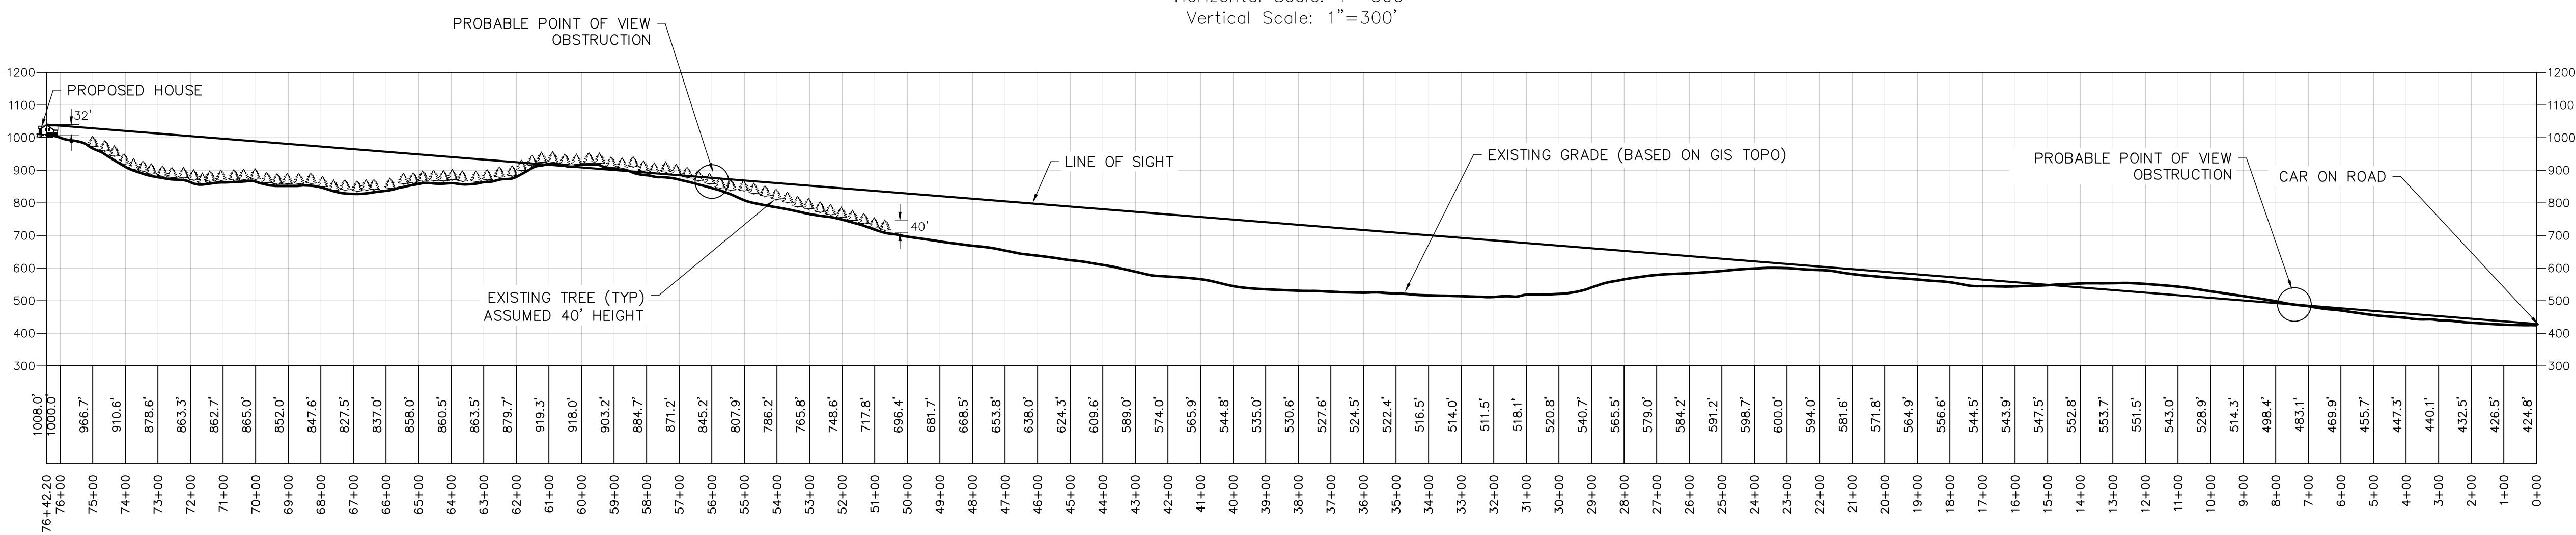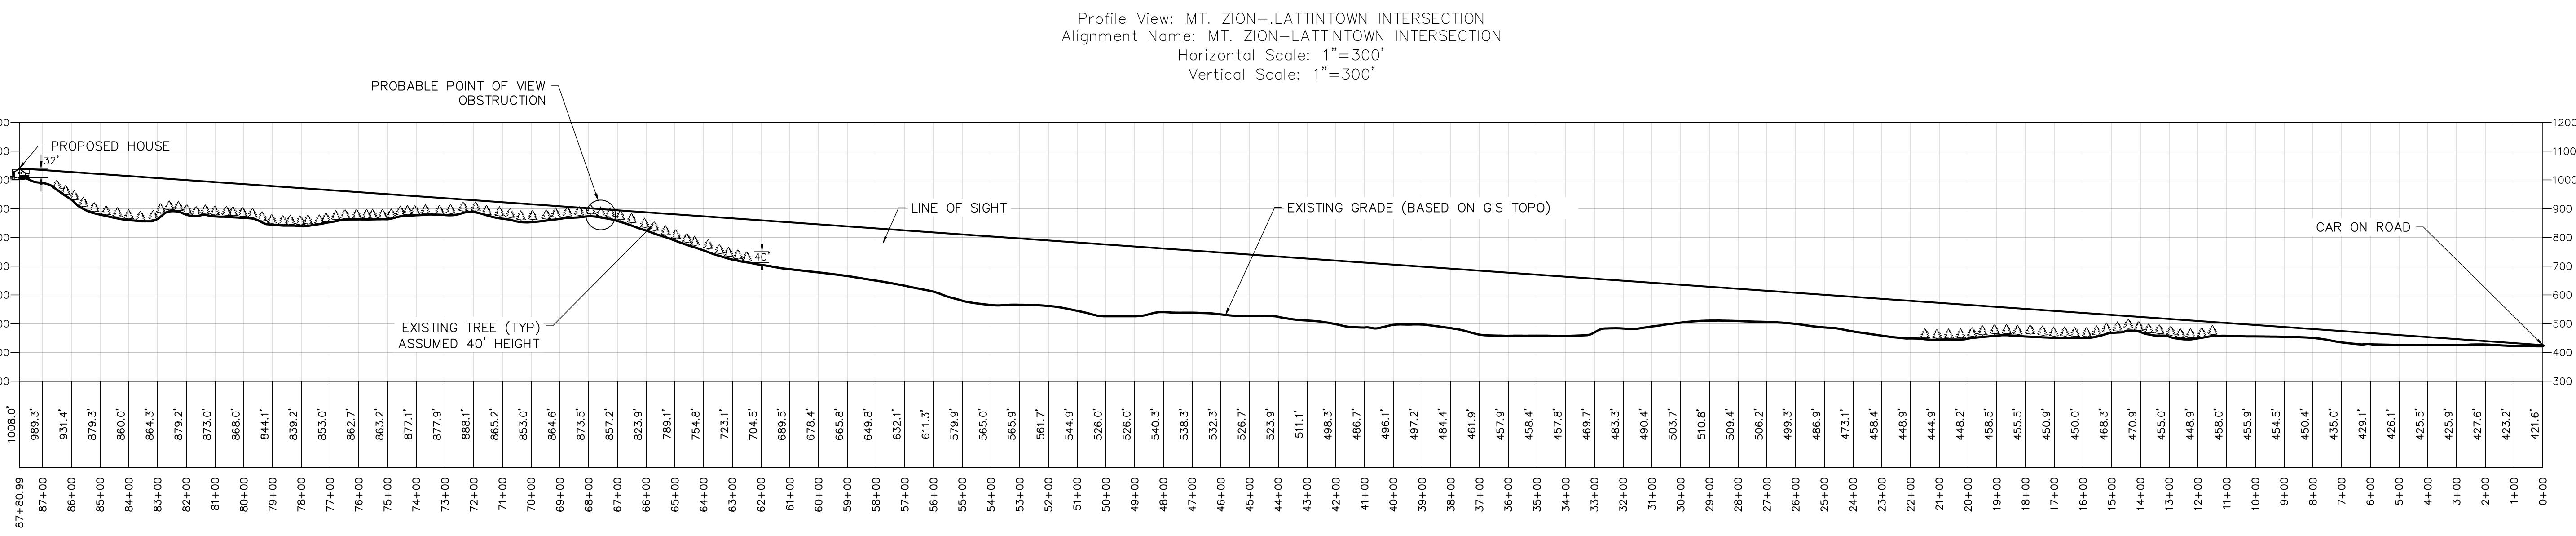

IT IS A VIOLATION OF NEW YORK STATE EDUCATION LAW FOR ANY PERSONS TO ALTER THESE PLANS, SPECIFICATIONS, OR REPORTS IN ANY WAY, UNLESS ACTING UNDER THE DIRECTION OF A LICENSED PROFESSIONAL ENGINEER OR LAND SURVEYOR.

	Mark A. Day, PE
Revisions	
Project No.	
License No. 069646	

**DAY STOKOSA**  
 ENGINEERING P.C.  
 3 Van Wyck Lane  
 Wappingers Falls, New York  
 (845)-223-3202

PROJECT  
 Santini Residence  
 229 Mount Zion Road  
 Town of Marlborough Ulster County, New York

DRAWING  
 LINE OF SIGHT PROFILES

SCALE 1" = 300'	DRAWN BY ALB
DATE 02.15.2025	CHECKED BY MAD