

OWNERS ENDORSEMENT

I, hereby approve this plan and consent to filing said plan in the Ulster County Clerk's Office.

Signed this _____ day of _____, 2017

_____ Maria Stavroulakis

PLANNING BOARD ENDORSEMENT

Approved by resolution of the Planning Board of the Town of Marlborough, subject to all requirements and conditions of said resolution. Any change, omission, modification or revision of this plan as approved shall void this approval.


Signed this _____ day of _____, 2017

_____ Chairman

Preliminary Plan
Subdivision of Lands of
Maria Stavroulakis

73 Peach Lane
24.998 acres total
Deed Reference: Liber 4091, Page 313
Tax Map: Section 95.4, Block 3, Lot 15

Town of Marlborough Ulster County New York State
Scale: 1"=100' Date: May 16, 2017

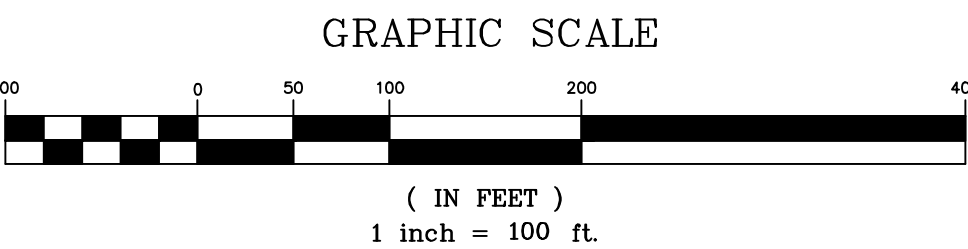

A. DIACHISHIN AND ASSOCIATES, P.C.
LAND SURVEYORS & CONSULTING ENGINEERS
115 Yankee Folly Road New Paltz, N.Y. 12561
PHONE # (845) 419-2305 FAX # (845) 419-2306

REVISIONS 1. 7/6/17: ADDED AG. NOTES, PRELIMINARY PLAN.				C:\Users\minard\Documents\STAVROULAKIS\170517_20160517_P17.dwg 7/6/17 3:01:08 PM 107			
SIZE	PSCH NO.	DWG NO.	REV	SIZE	PSCH NO.	DWG NO.	REV
D	-	17G1861	-	D	-	17G1861	-
PLOT SCALE	FIELD BOOK NO.	SHEET		PLOT SCALE	FIELD BOOK NO.	SHEET	
1"=100'	208	1 of 1		1"=100'	208	1 of 1	