


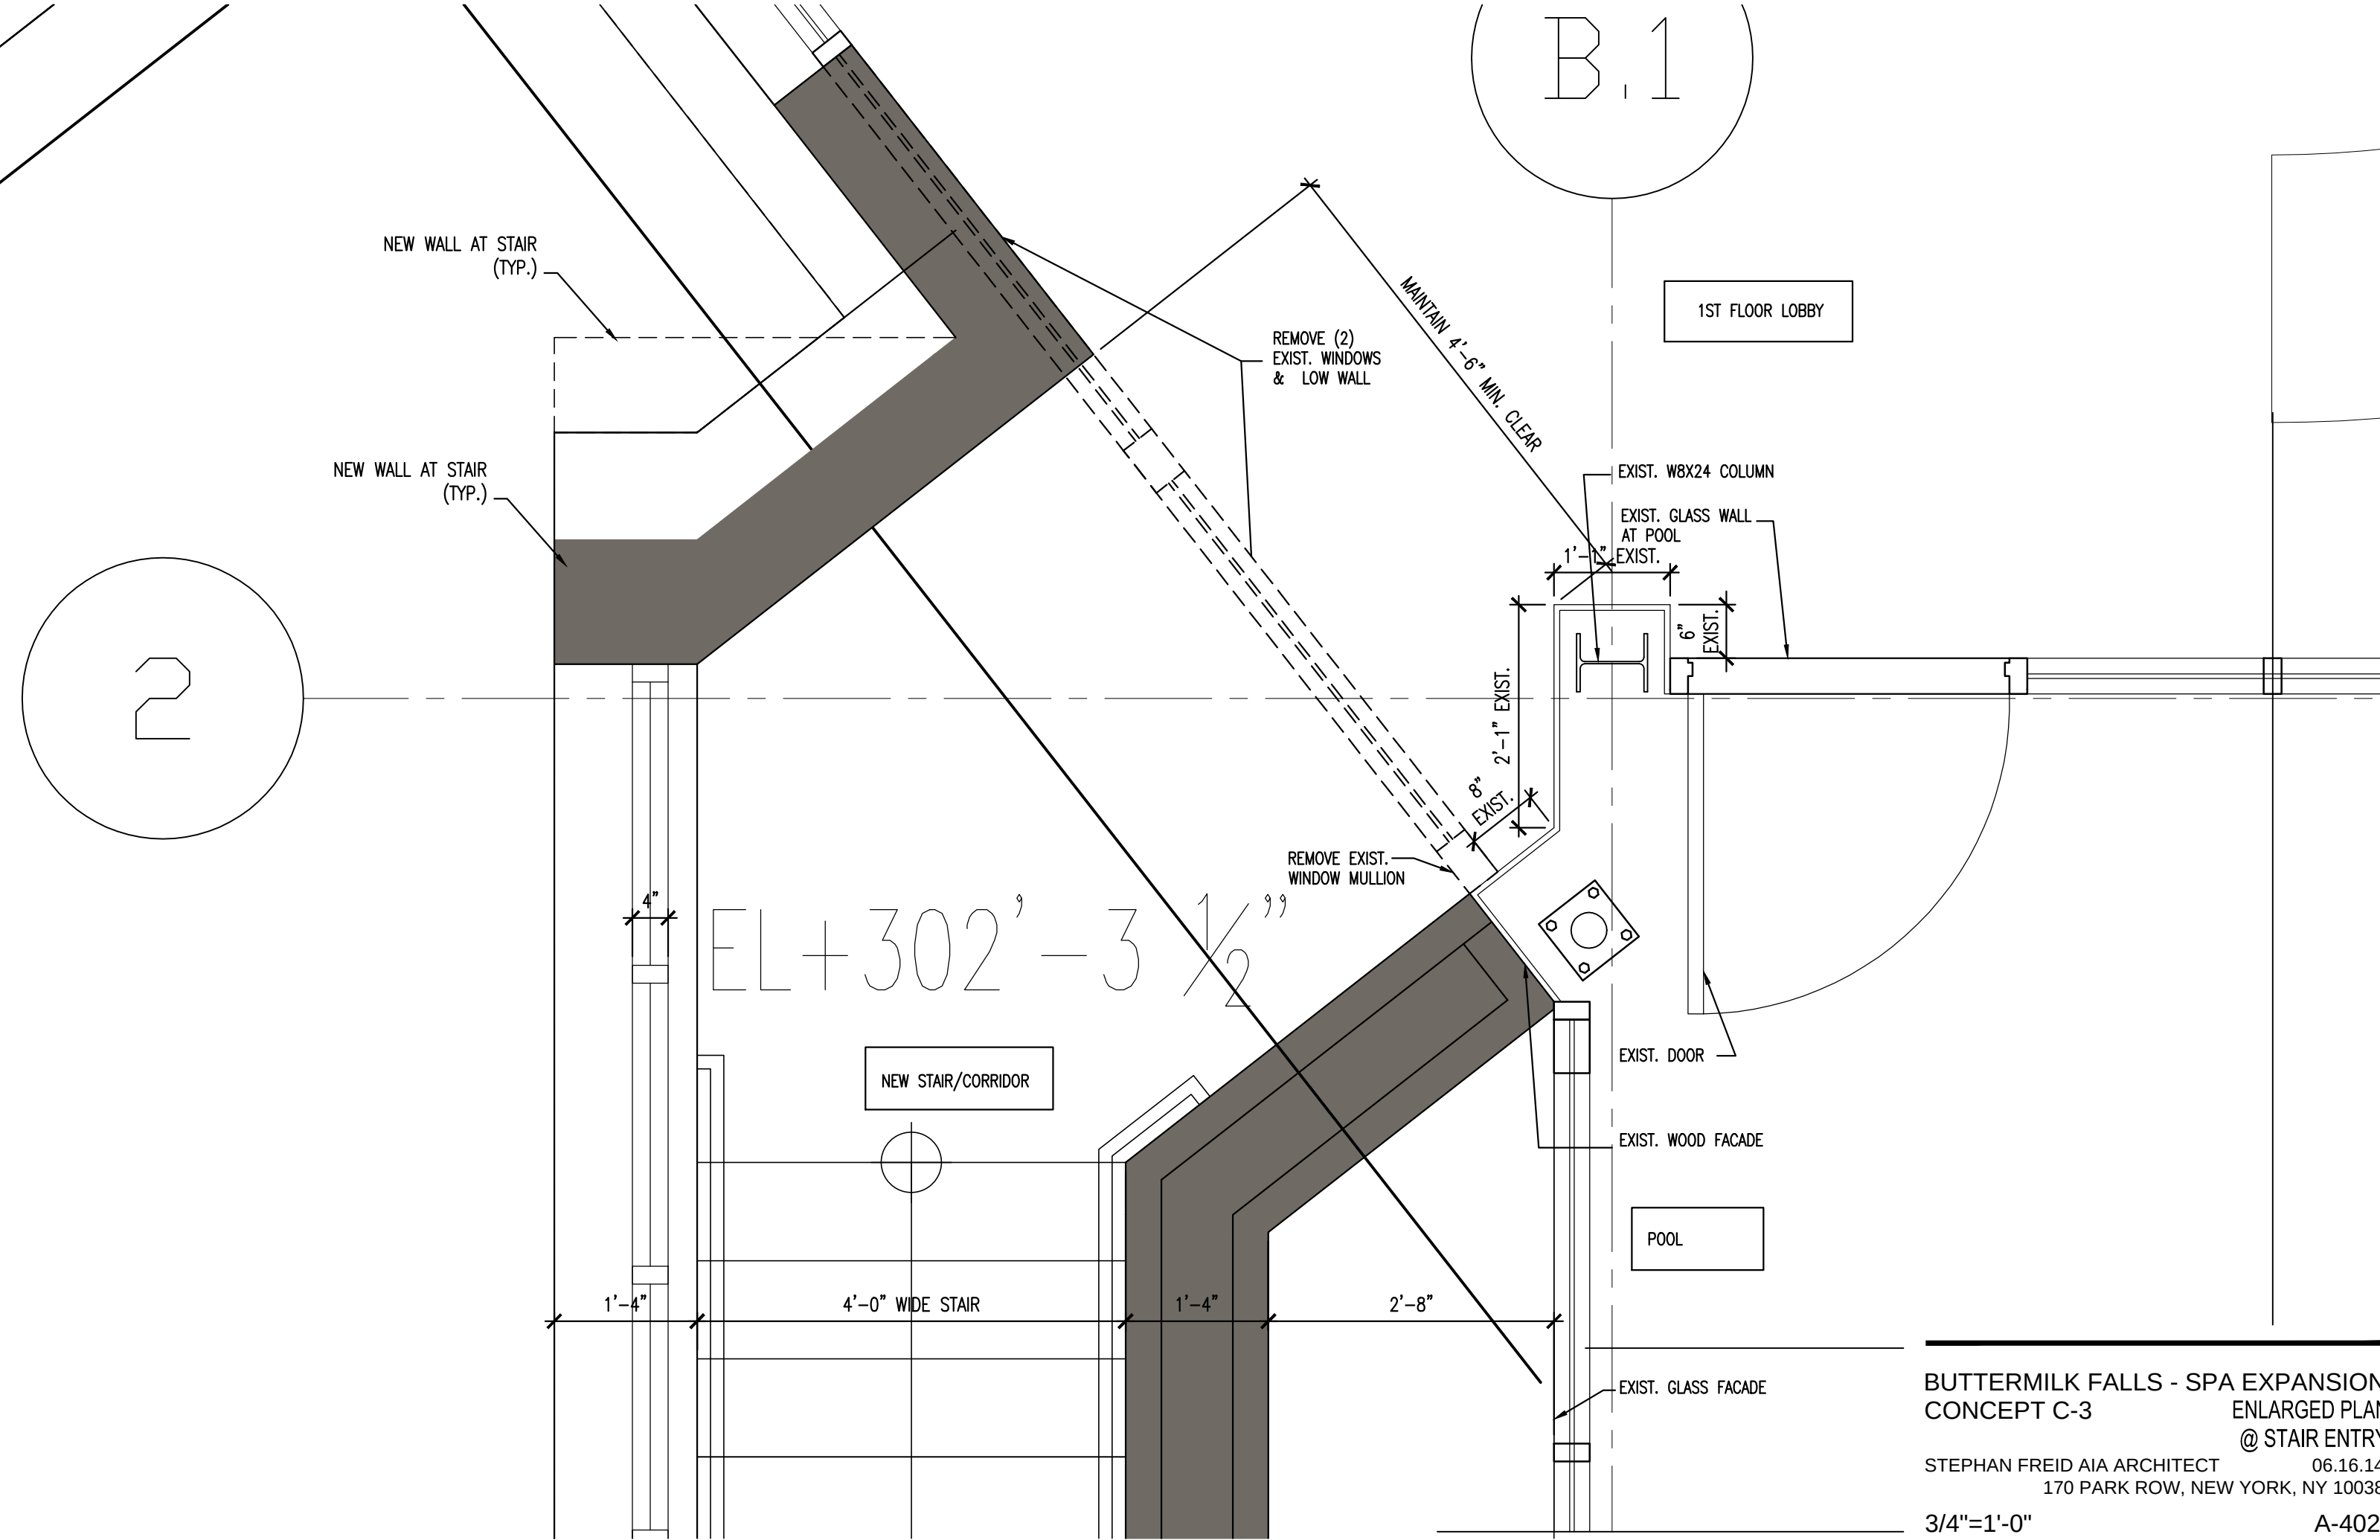

BUTTERMILK FALLS - SPA EXPANSION
CONCEPT C-3
ENLARGED PLAN
@ STAIR ENTRY

STEPHAN FREID AIA ARCHITECT 06.16.14
170 PARK ROW, NEW YORK, NY 10038

3/4"=1'-0" A-402