


BATH
ROOM

7'-6"

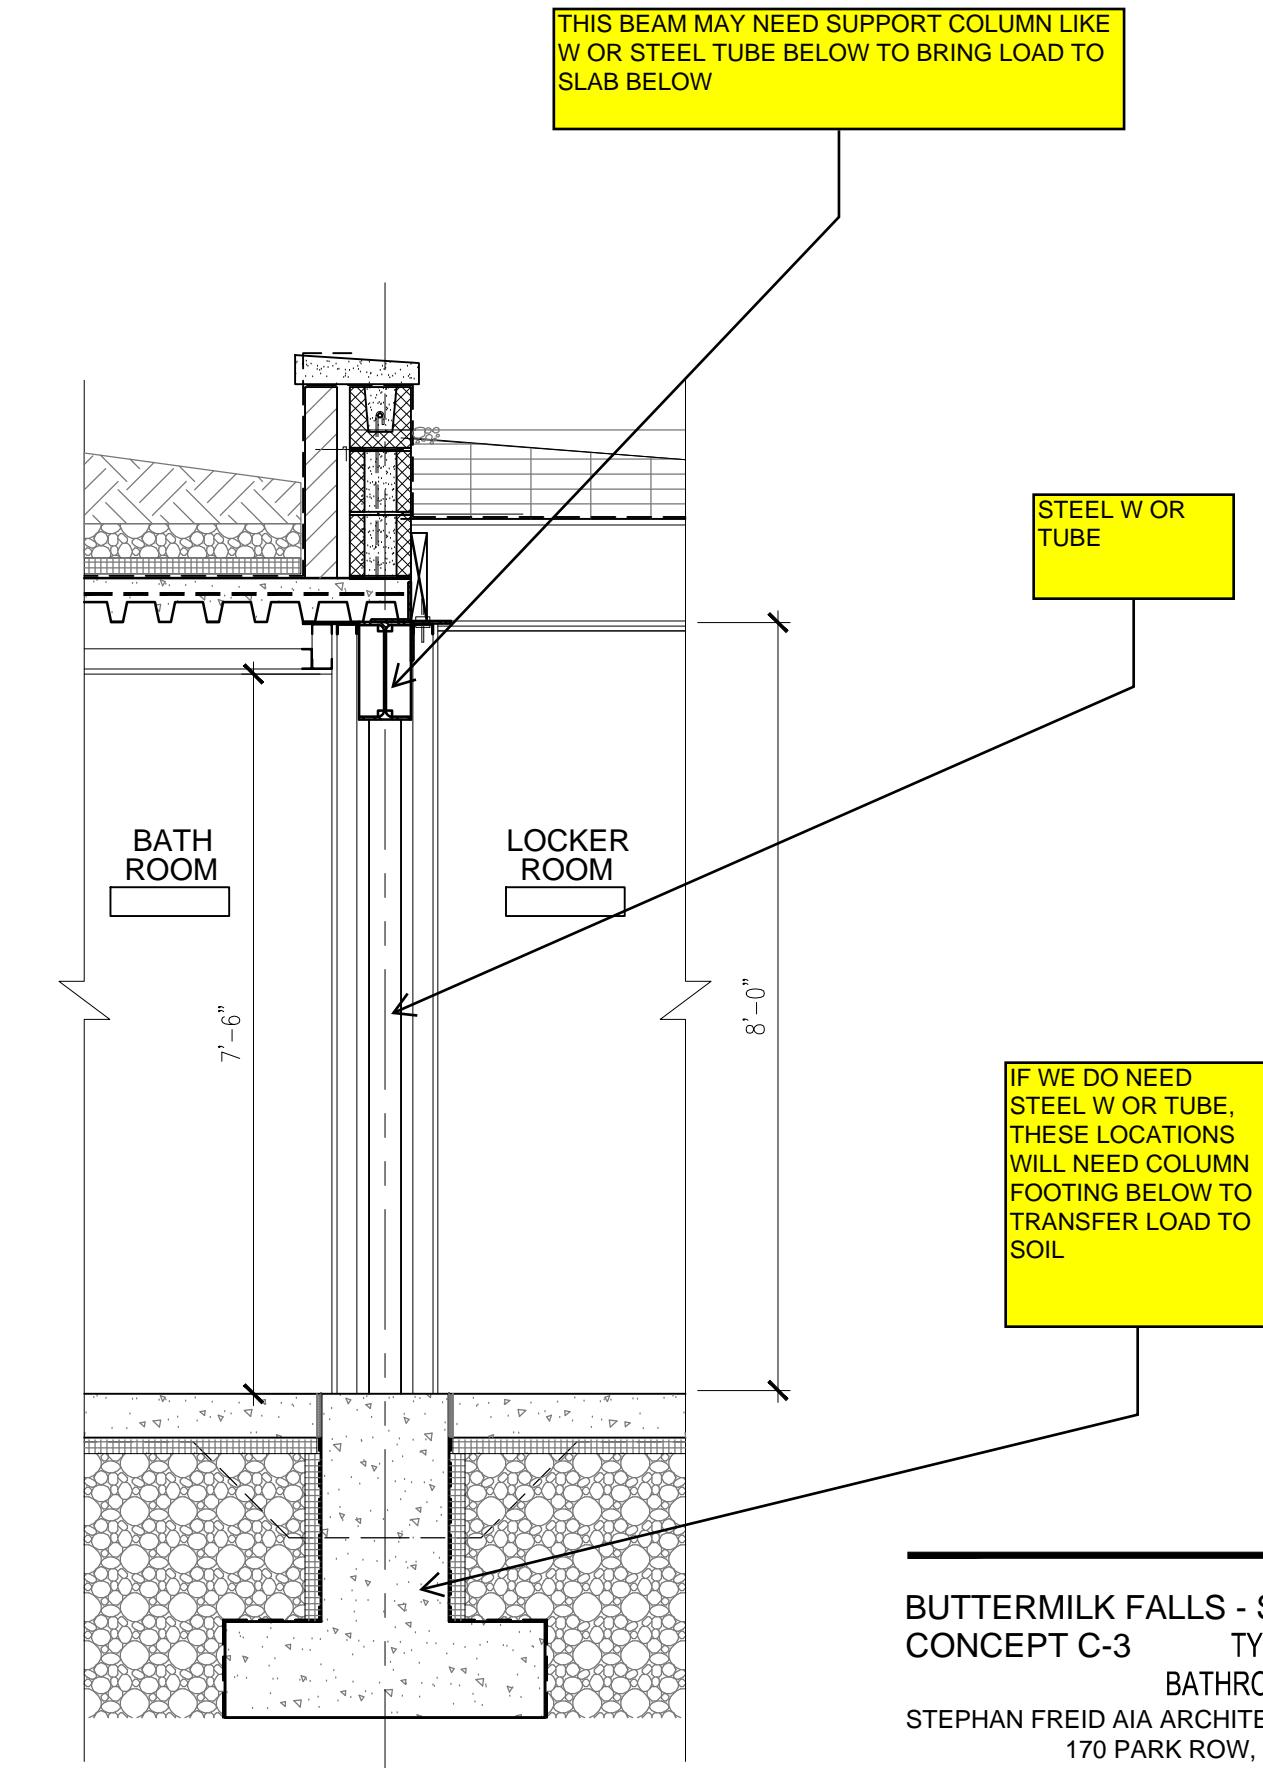

BATH
ROOM

LOCKER
ROOM

7'-6"

8'-0"

THIS BEAM MAY NEED SUPPORT COLUMN LIKE W OR STEEL TUBE BELOW TO BRING LOAD TO SLAB BELOW

STEEL W OR
TUBE

IF WE DO NEED
STEEL W OR TUBE,
THESE LOCATIONS
WILL NEED COLUMN
FOOTING BELOW TO
TRANSFER LOAD TO
SOIL

BUTTERMILK FALLS - SPA EXPANSION
CONCEPT C-3 TYPICAL WALL SECTION
BATHROOM & LOCKER ROOM
STEPHAN FREID AIA ARCHITECT 06.18.14
170 PARK ROW, NEW YORK, NY 10038

1/2"=1'-0"

A-405