

FRANK & TINA CRICCHIO
20 CRICCHIO LANE
MARLBORO, NY 12542
TAX MAP NO. 108.4-9-19.120
DEED: L 1730 P 117


JEANNETTE ALESCI
PO BOX 188
MARLBORO, NY 12542
TAX MAP NO.108.4-9-19110
DEED: L 3053 P 241
TOTAL AREA: 7.473 ACRES

APPLICANT:

FRANK CRICCHIO
20 CRICCHIO LANE
MARLBORO, NY 12542


TM -108.4-9-18
N/F MONTAPERTO

SOUTH STREET S86°-35'-10"E
80 64'

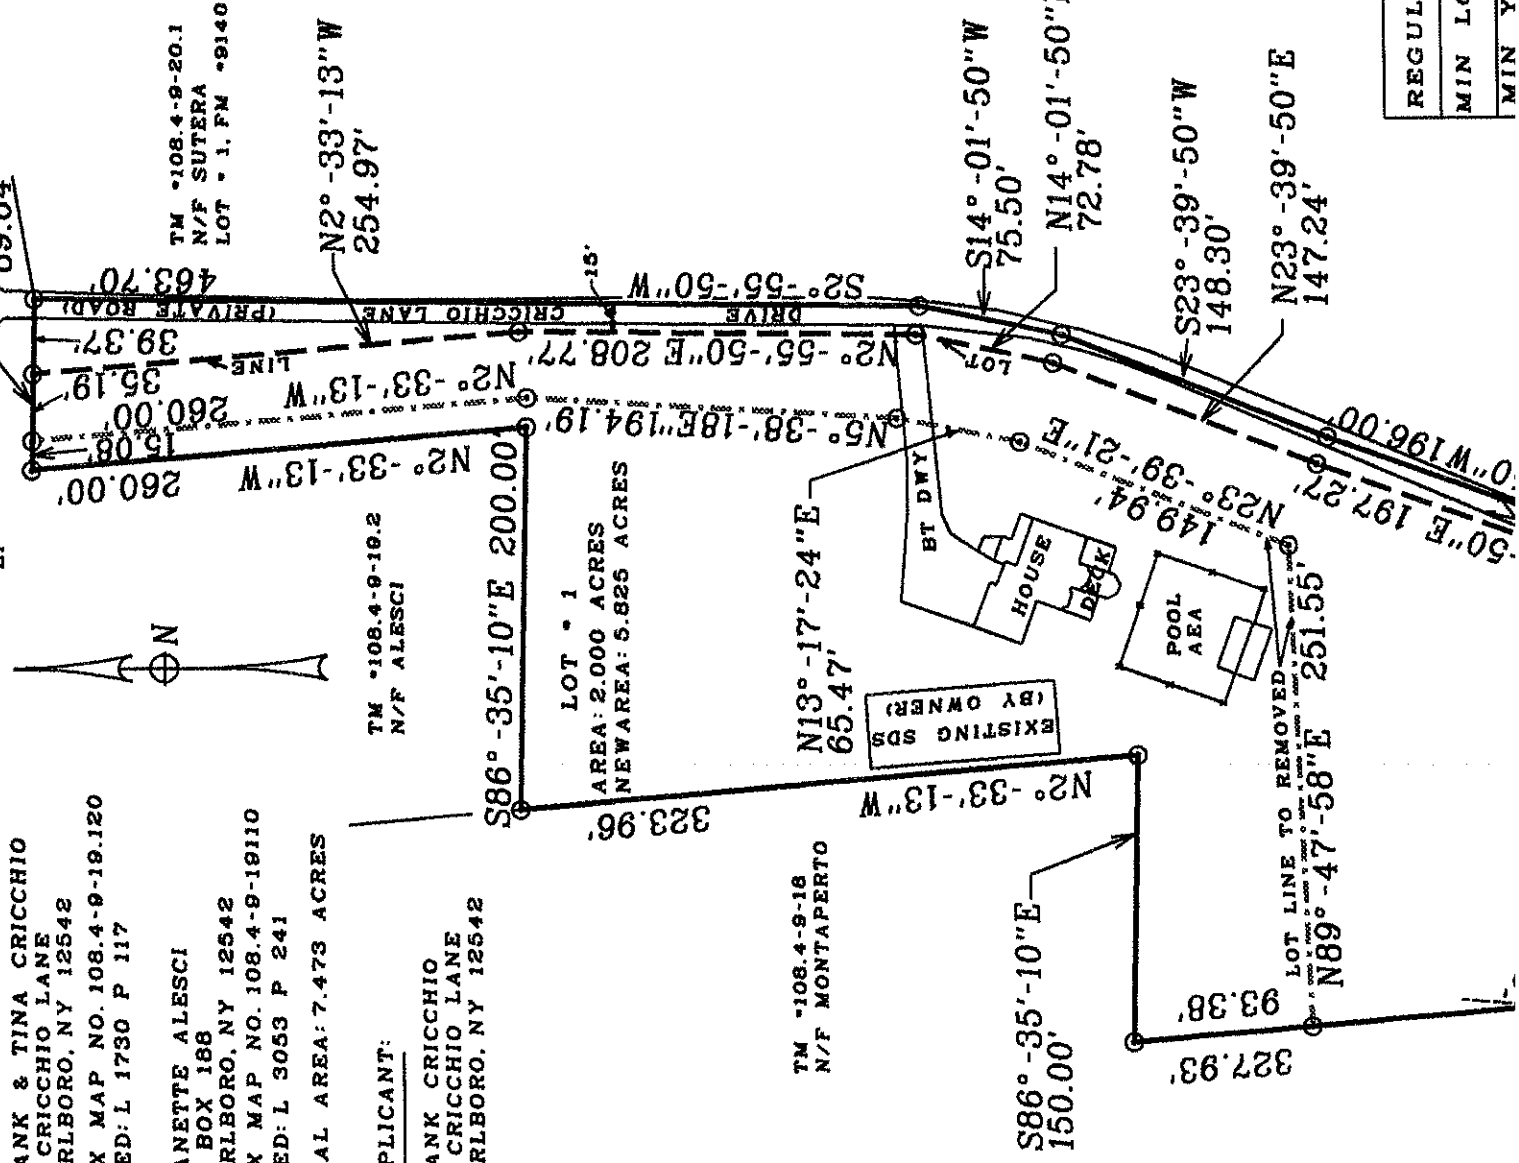

LOT - 1
AREA: 2.000 ACRES
NEWAREA: 5.825 ACRES

LOCATION MAP
SCALE: 1" = 2000'

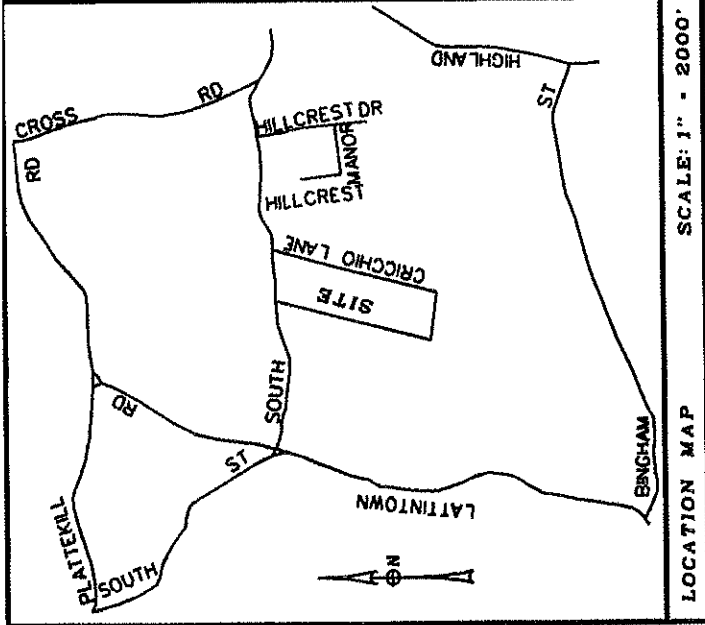

REGULATIONS	DISTRICT R-1	LOT -1	LOT -2
MIN LOT AREA	1 ACRE	5.625 ACRES	1.648 ACRES
MIN YARDS			