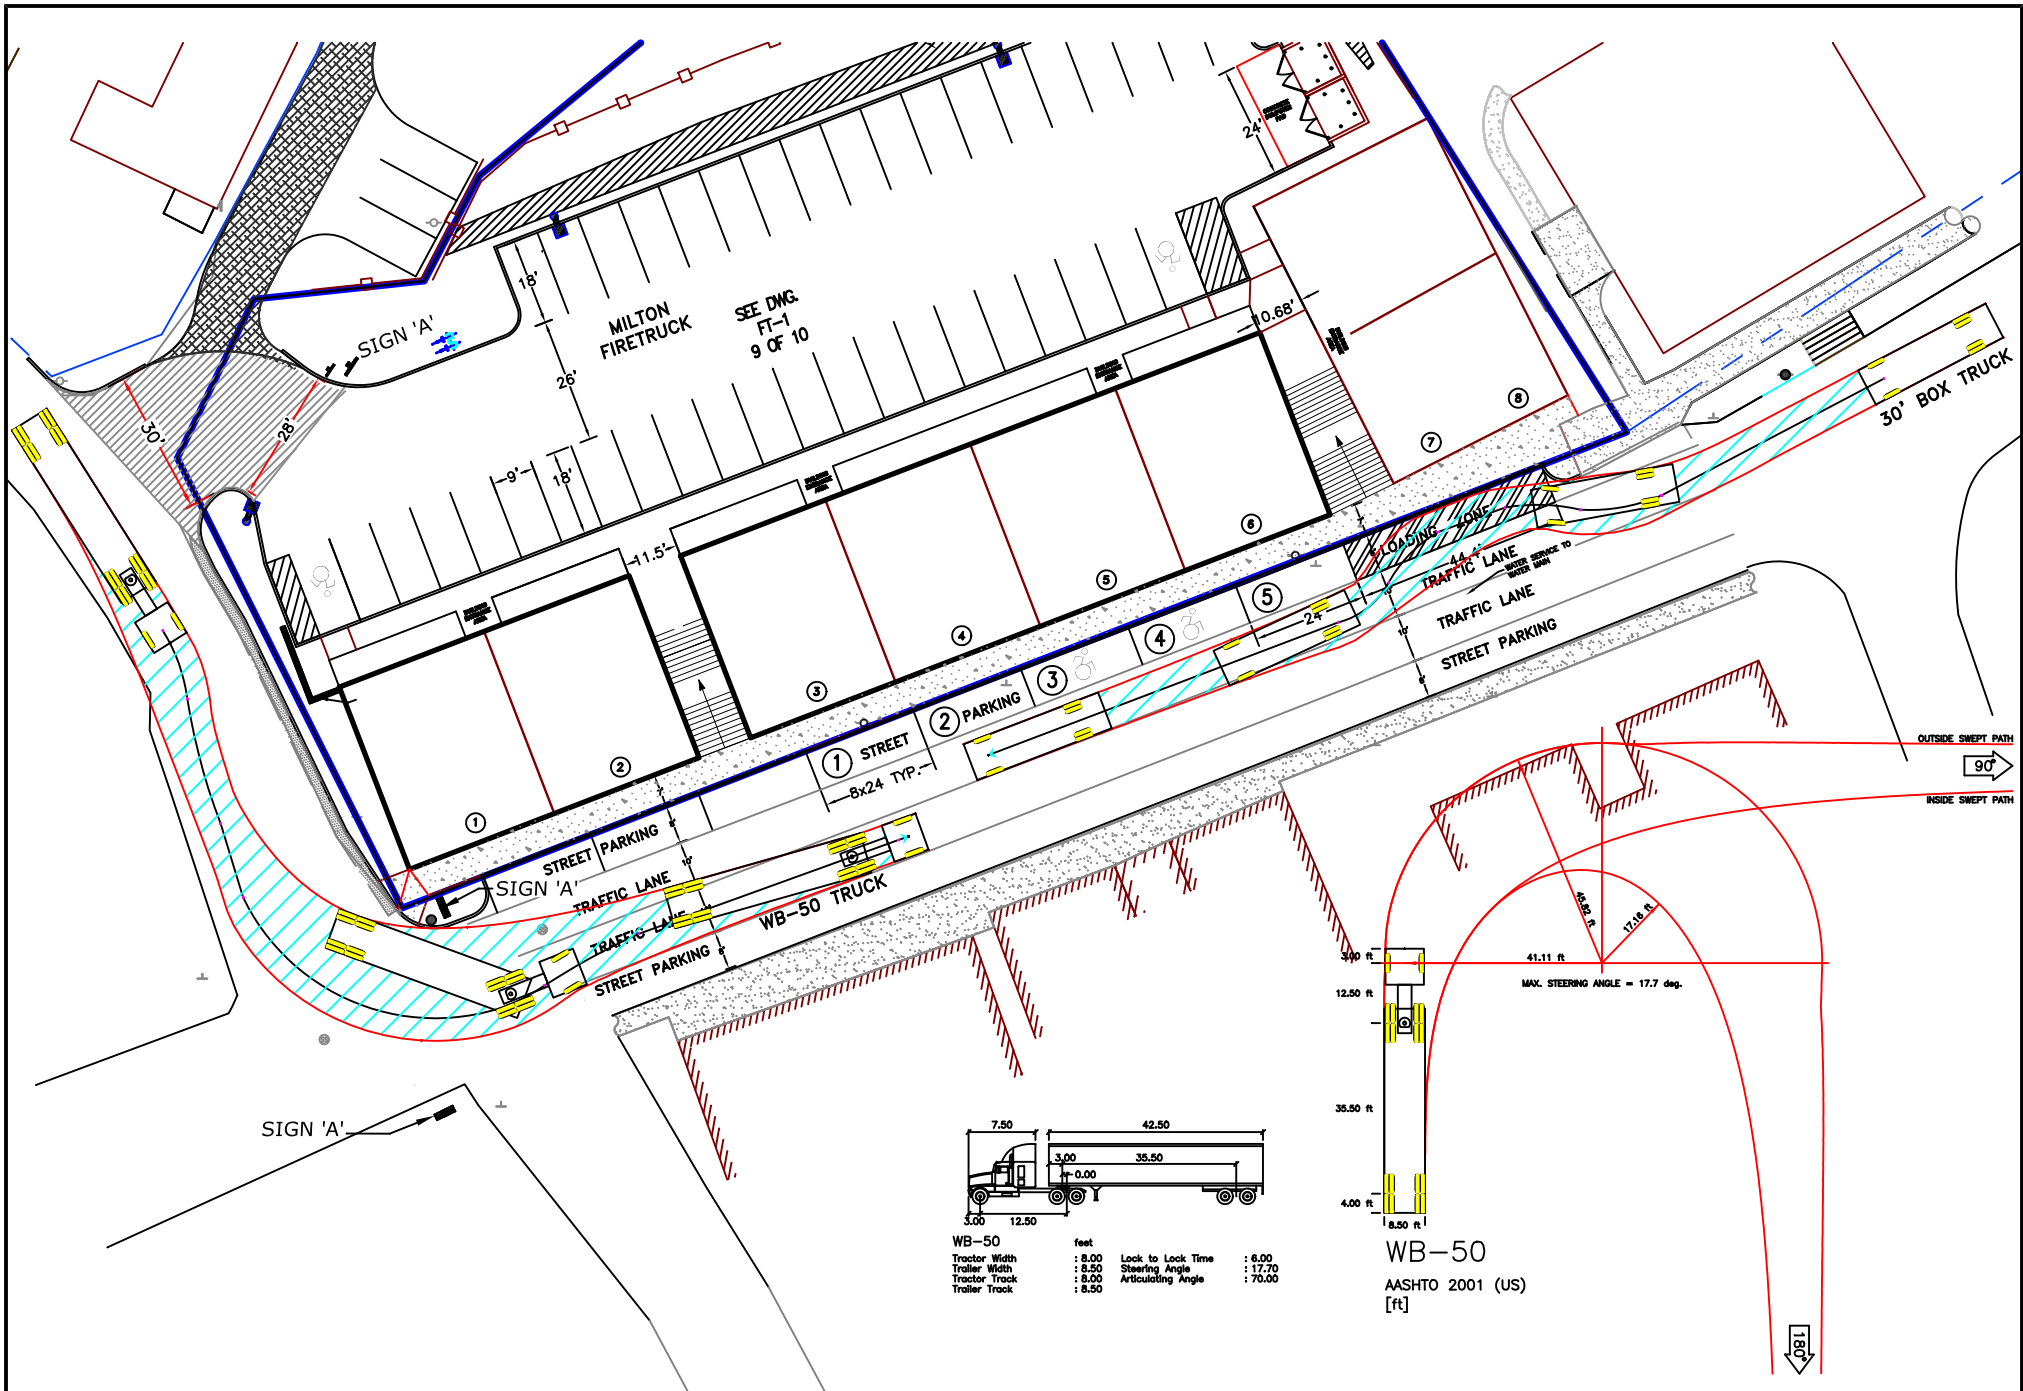


Scale: 1" = 40'

MEDENBACH & EGGERS
CIVIL ENGINEERING & LAND SURVEYING, P.C.
STONE RIDGE, NEW YORK
(845) 687-0047 www.mecels.com

39 MAIN STREET
MILTON, NY
WB-50 TRUCK MOVEMENT
23 FEB 2022 - E116 065 - TM-3