



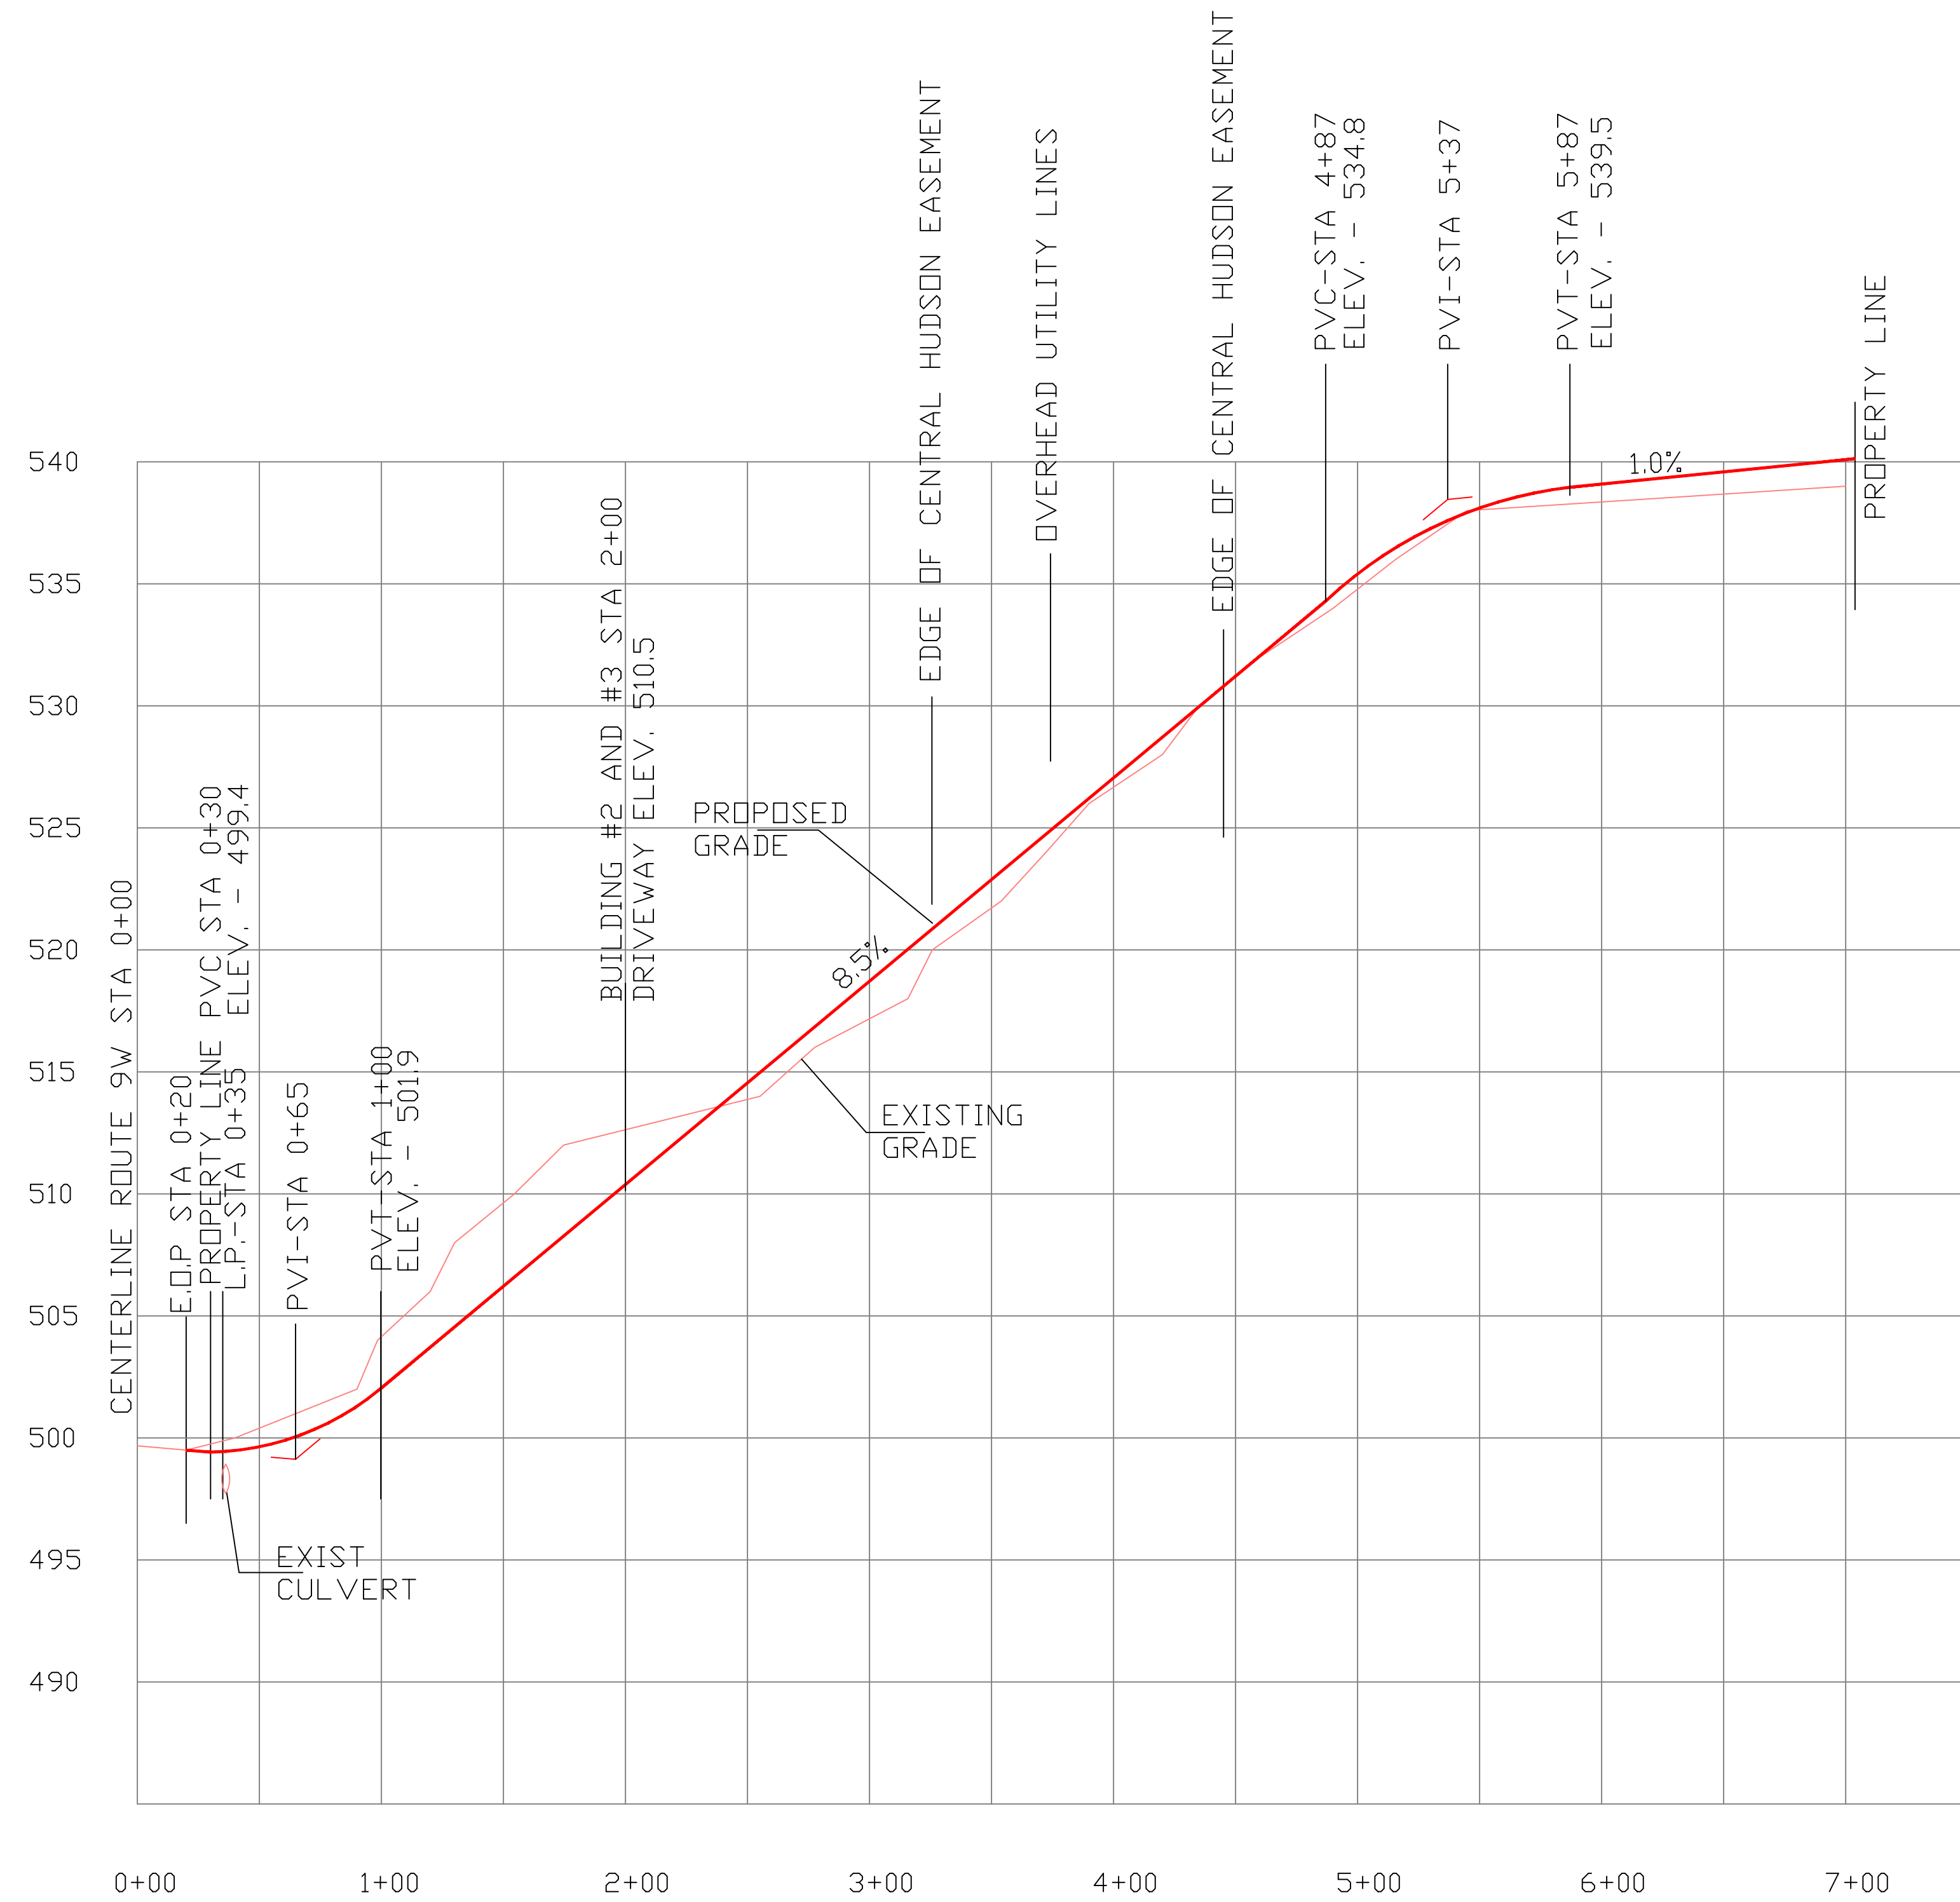

DRIVEWAY CENTERLINE PROFILE:

SCALE: 1" = 50' HORIZONTAL
1" = 5' VERTICAL

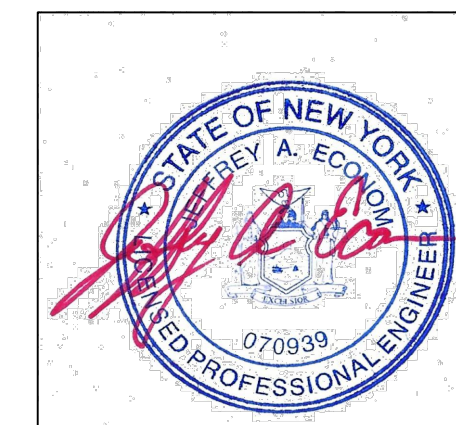

General Notes

UNAUTHORIZED ALTERATIONS OR ADDITIONS TO THIS DRAWING IS A VIOLATION OF SECTION 7209(2) OF NYS EDUCATION LAW.

NOTES:

1		
No.	Revision/Issue	Date

JEFFREY A. ECONOM, P.E.
CONSULTING ENGINEER
48 LOGANBERRY COURT
HOPEWELL JUNCTION, N.Y. 12533
PHONE: (845) 554-8442
EMAIL: jaeconom@optonline.net

PROPOSED PROFILE PLAN FOR
FLEX OFFICE/SELF STORAGE FACILITY
for
THE TERRA GROUP, LLC
2021-2025 ROUTE 9W
MARLBOROUGH, NY 12542

Project c:\jobs\23-10\ ROUTE 9W SELF STORAGE DRIVEWAY PLAN.DWG	Sheet P-1
Date 07-24-23	
Scale AS NOTED	