
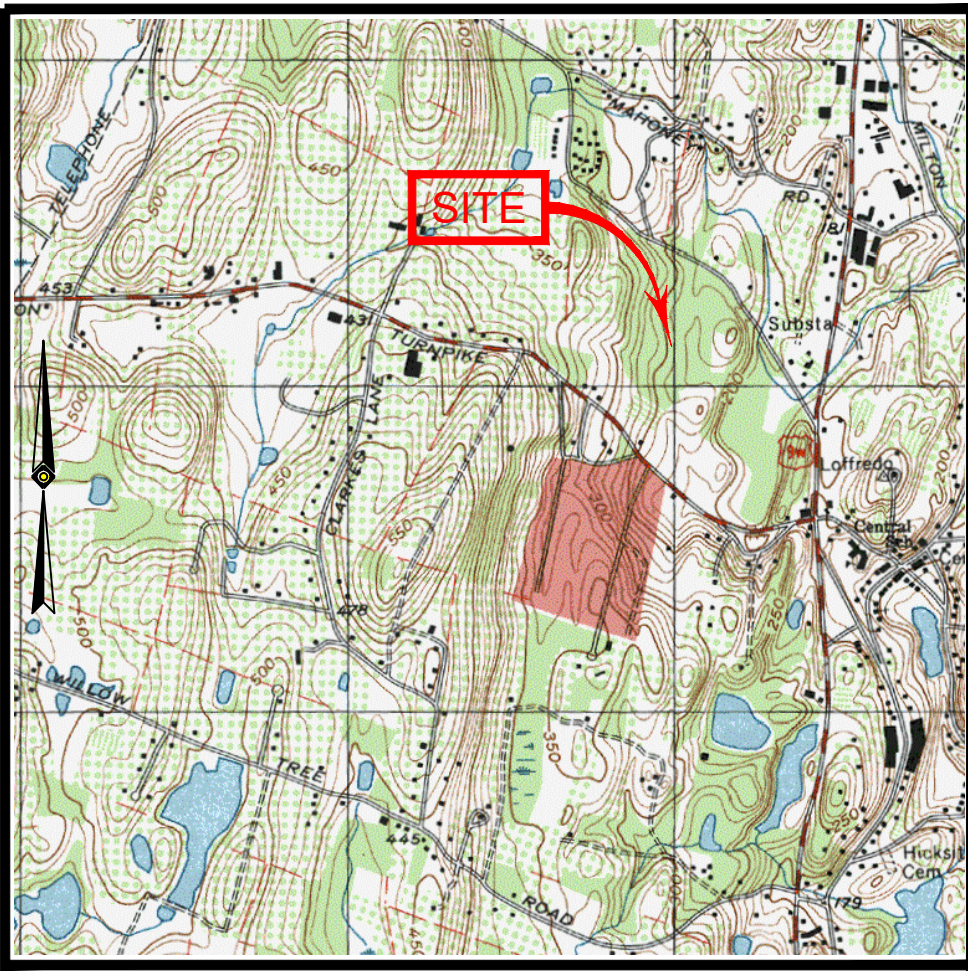


CONTROL POINT ASSOCIATES INC. PC - ALL RIGHTS RESERVED. NO PARTS OF THIS SURVEY OR THE INFORMATION CONTAINED HEREIN MAY BE REPRODUCED OR TRANSMITTED IN ANY FORM OR BY ANY MEANS, ELECTRONIC OR MECHANICAL, INCLUDING PHOTOCOPYING, RECORDING, OR BY ANY INFORMATION STORAGE AND RETRIEVAL SYSTEM, WITHOUT THE WRITTEN PERMISSION OF CONTROL POINT ASSOCIATES INC. IS PROHIBITED.

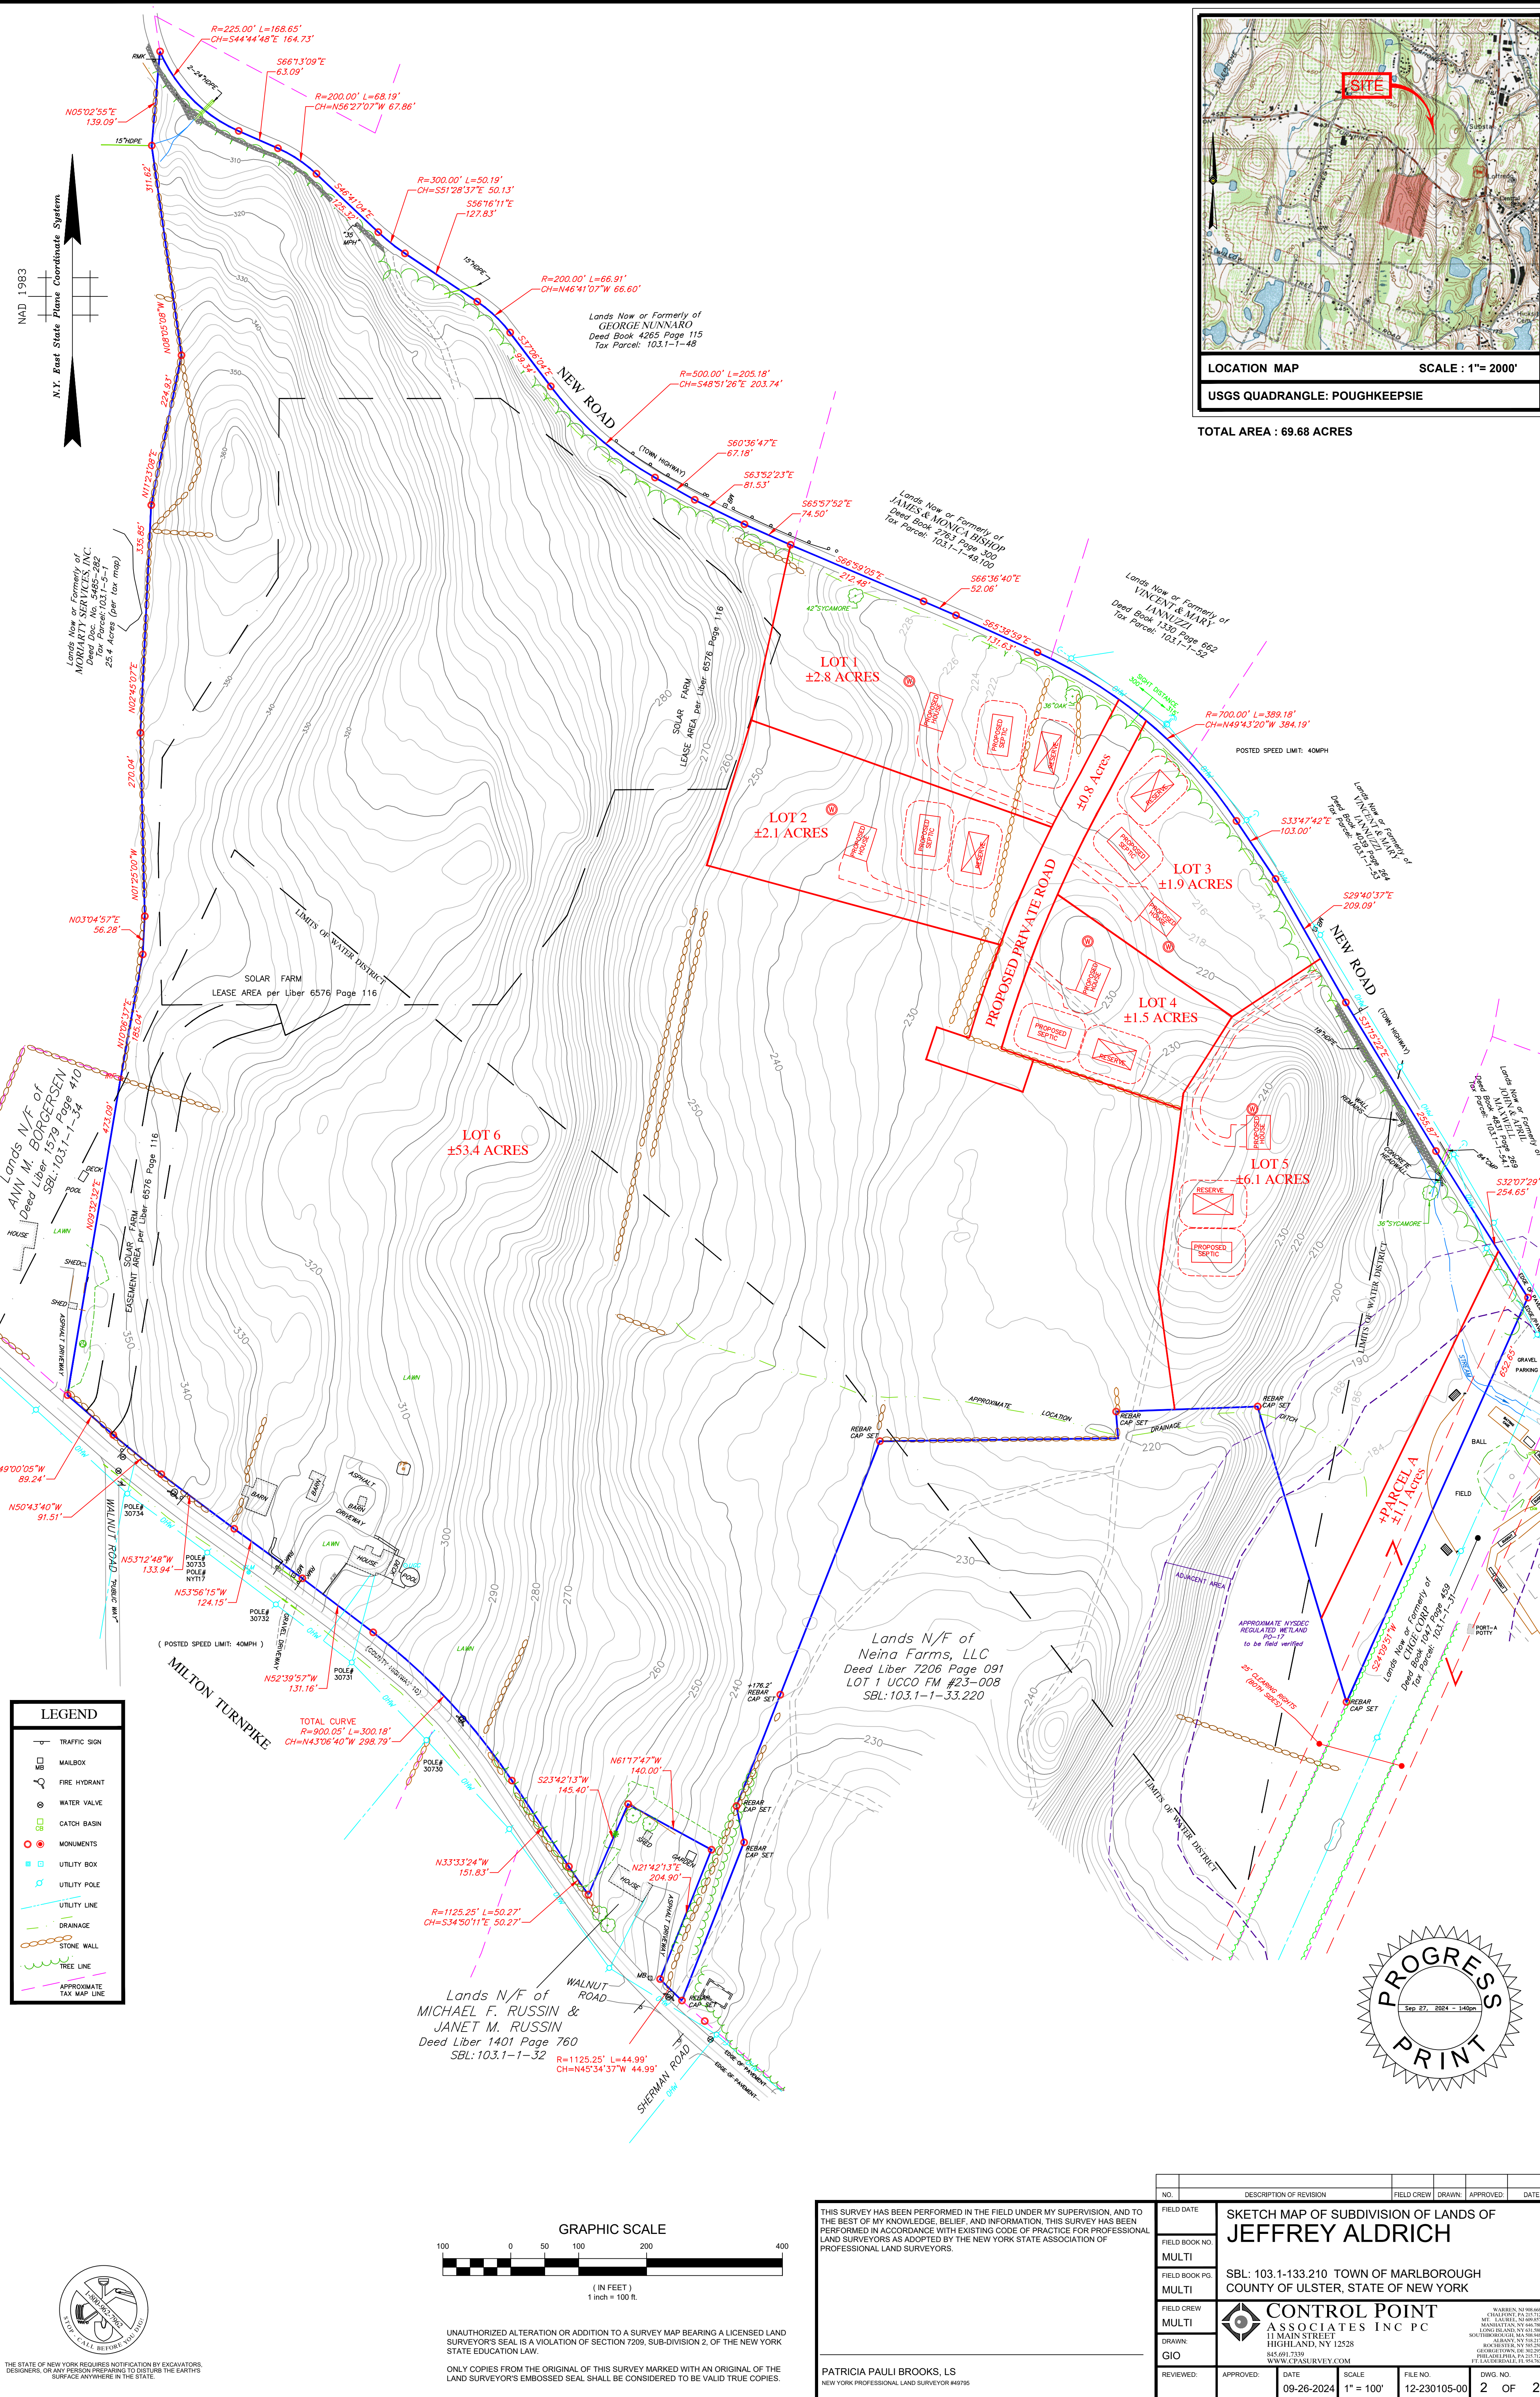

LOCATION MAP SCALE: 1"= 2000'

USGS QUADRANGLE: POUGHKEEPSIE

TOTAL AREA : 69.68 ACRES



THIS SURVEY HAS BEEN PERFORMED IN THE FIELD UNDER MY SUPERVISION, AND TO THE BEST OF MY KNOWLEDGE, BELIEF, AND INFORMATION, THIS SURVEY HAS BEEN PERFORMED IN ACCORDANCE WITH EXISTING CODE OF PRACTICE FOR PROFESSIONAL LAND SURVEYORS AS ADOPTED BY THE NEW YORK STATE ASSOCIATION OF PROFESSIONAL LAND SURVEYORS.

PATRICIA PAULI BROOKS, L.S.
NEW YORK PROFESSIONAL LAND SURVEYOR #48795

NO.	DESCRIPTION OF REVISION	FIELD CREW	DRAWN	APPROVED	DATE
1					
2					
SKETCH MAP OF SUBDIVISION OF LANDS OF
JEFFREY ALDRICH

SBL: 103.1-133.210 TOWN OF MARLBOROUGH
COUNTY OF ULSTER, STATE OF NEW YORK

CONTROL POINT ASSOCIATES INC PC
11 MAIN STREET
HIGHLAND, NY 12528
845.691.7339
WWW.CPASURVEY.COM


REVIEWED:	APPROVED:	DATE	SCALE	FILE NO.	DWG. NO.
		09-26-2024	1" = 100'	12-230105-00	2 OF 2



THE STATE OF NEW YORK REQUIRES NOTIFICATION BY EXCAVATORS, DESIGNERS, OR ANY PERSON PREPARING TO DISTURB THE EARTH'S SURFACE ANYWHERE IN THE STATE.

UNAUTHORIZED ALTERATION OR ADDITION TO A SURVEY MAP BEARING A LICENSED LAND SURVEYOR'S SEAL IS A VIOLATION OF SECTION 7209, SUB-DIVISION 2, OF THE NEW YORK STATE EDUCATION LAW.

ONLY COPIES FROM THE ORIGINAL OF THIS SURVEY MARKED WITH AN ORIGINAL OF THE LAND SURVEYOR'S EMBOSSED SEAL SHALL BE CONSIDERED TO BE VALID TRUE COPIES.