

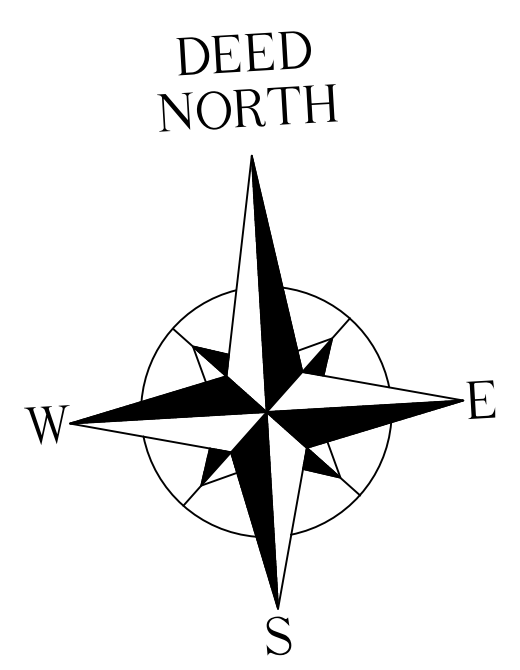


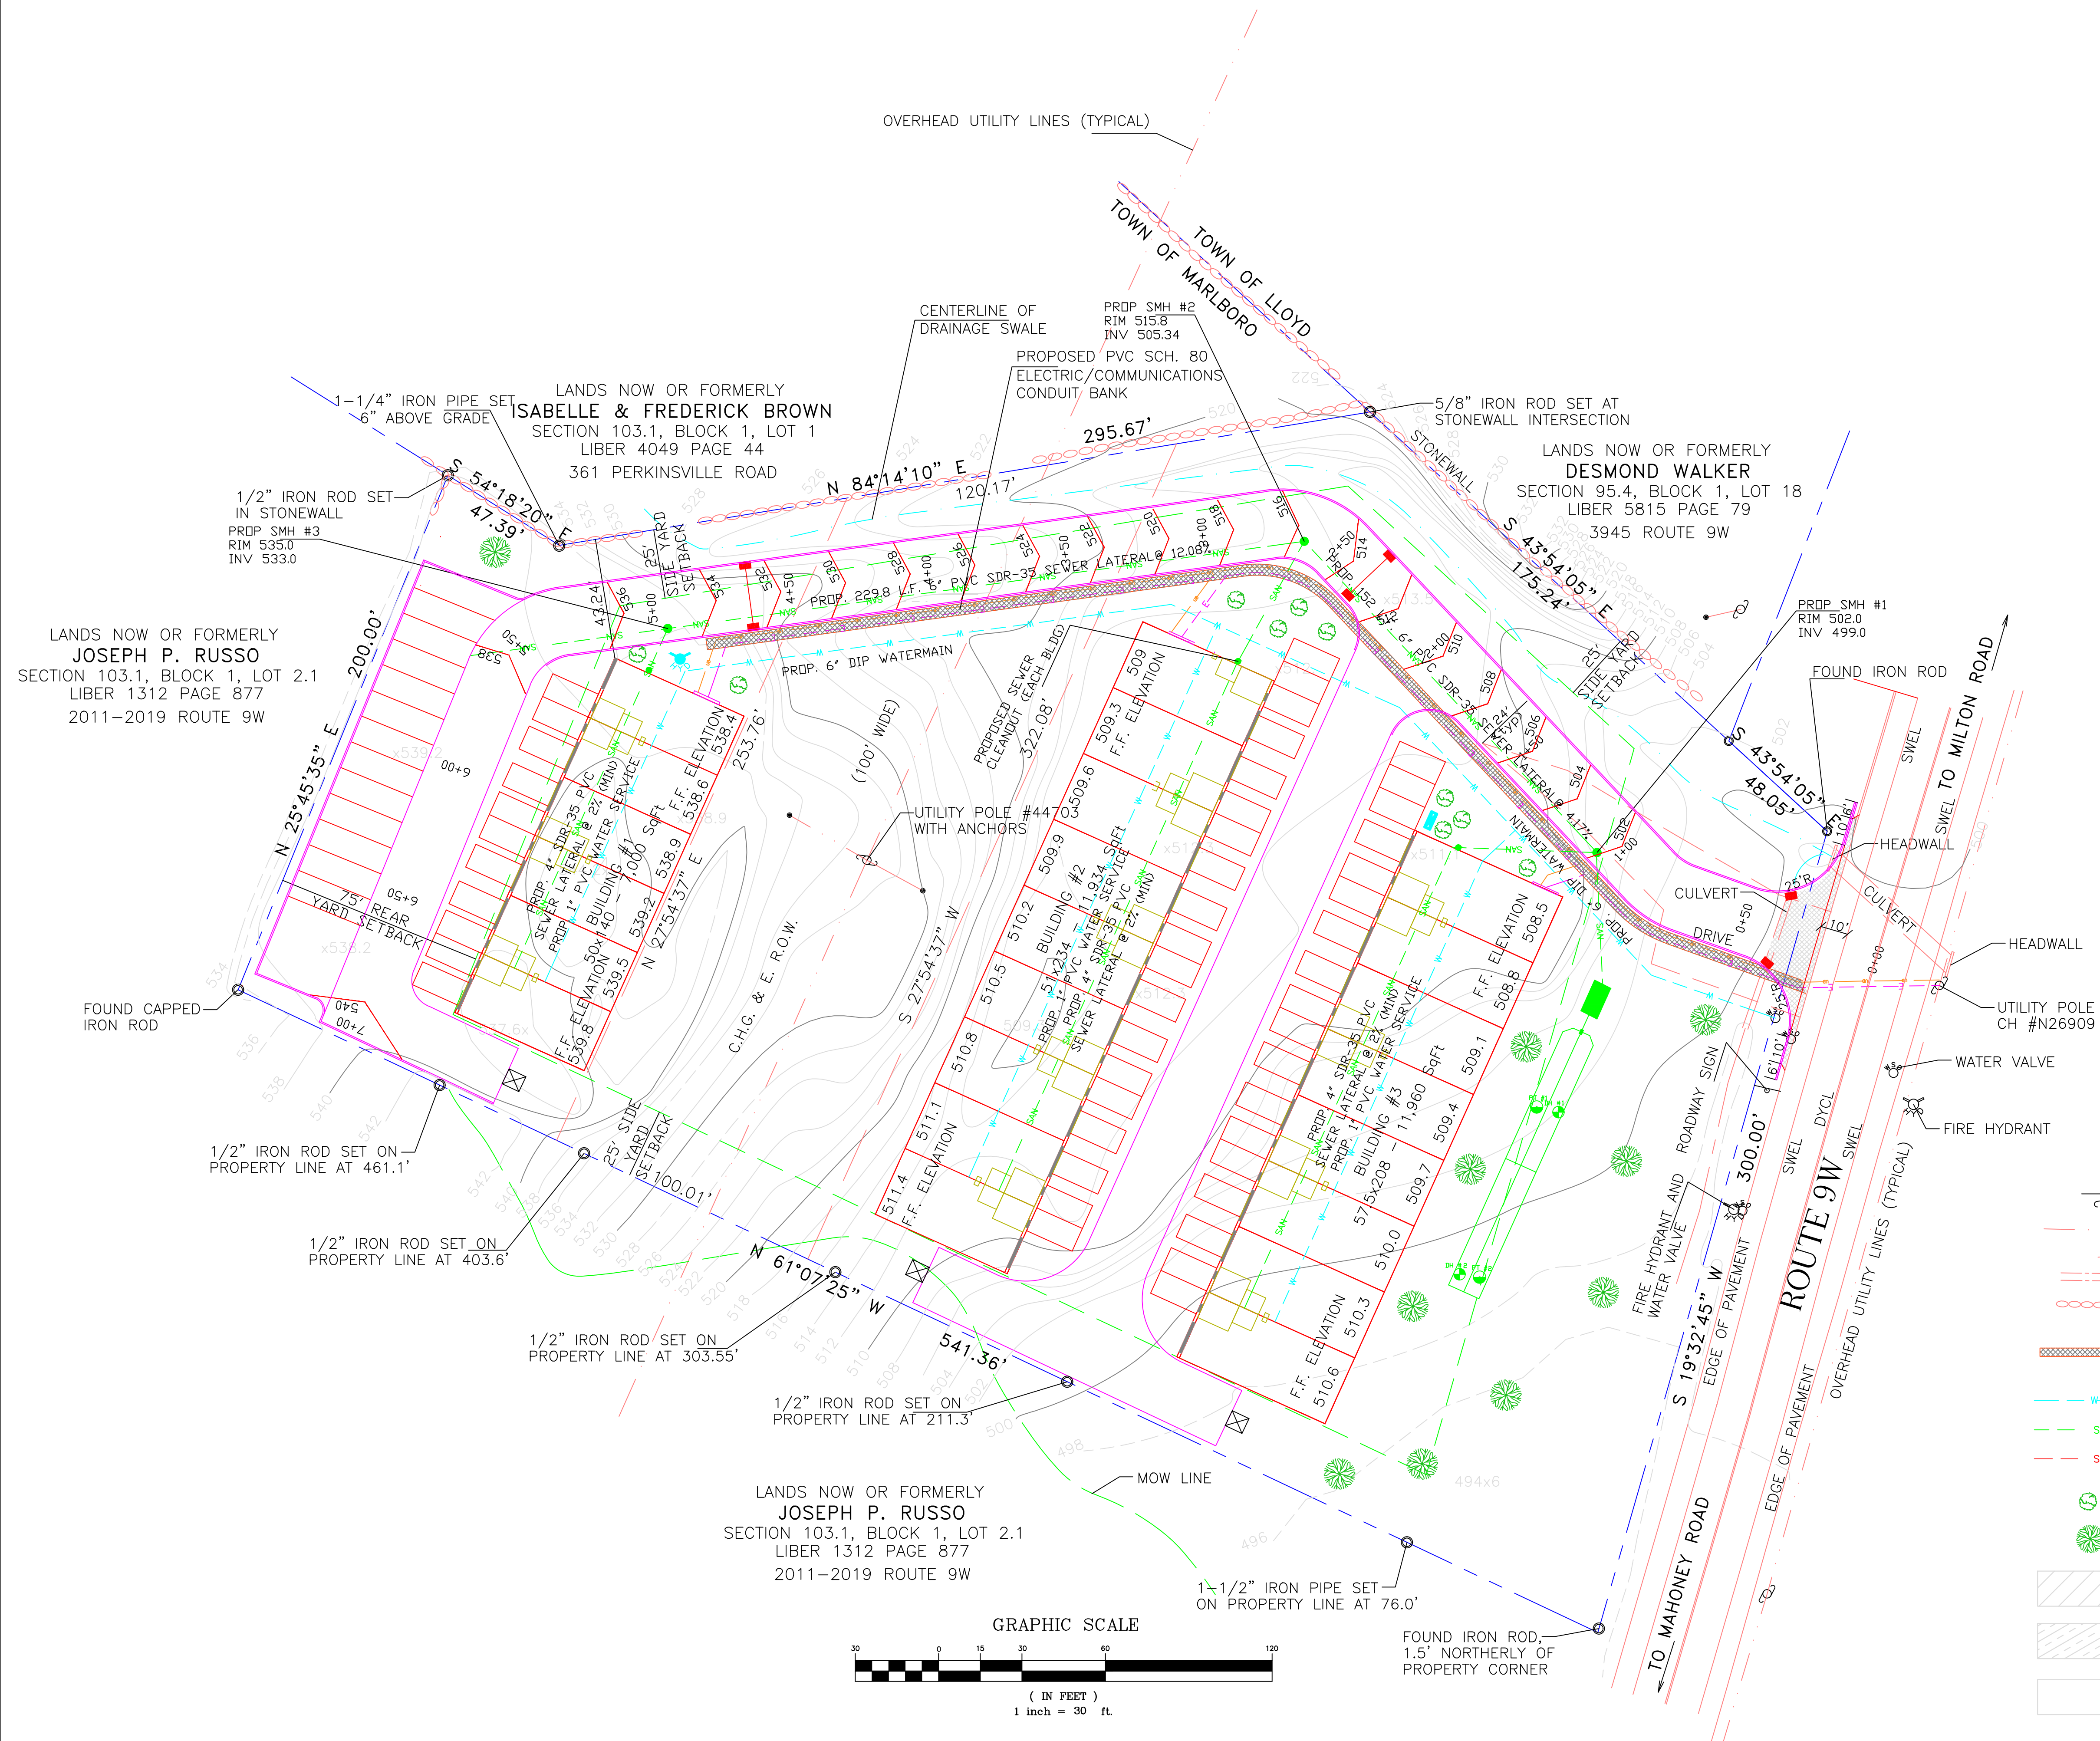

- LEGEND**
- UTILITY POLE
 - OVERHEAD UTILITY LINES
 - ANCHOR
 - CULVERT
 - STONEWALL
 - PROPOSED PVC - SCH. 80 ELECTRIC/TELECOMMUNICATION CONDUIT BANK
 - PROPOSED WATER MAIN
 - PROPOSED SANITARY SEWER
 - PROPOSED STORM DRAIN LINE
 - PROPOSED SHRUBS
 - PROPOSED TREES
 - PROPOSED BUILDING
 - PROPOSED GRAVEL PARKING
 - PROPOSED GRASS/LANDSCAPING

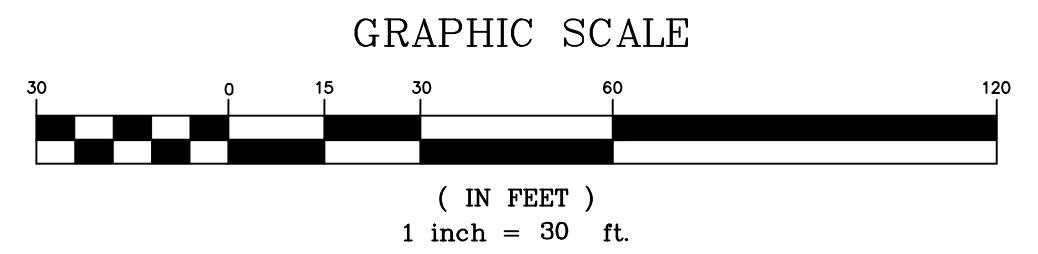

General Notes

UNAUTHORIZED ALTERATIONS OR ADDITIONS TO THIS DRAWING IS A VIOLATION OF SECTION 7209(2) OF NYS EDUCATION LAW.

NOTES:

No.	Revision/Issue	Date
4	TOWN ENGINEER'S COMMENTS	8/3/24
3	REVISED PLANS FROM CONV STORAGE TO FLEX STORAGE	5/18/24
2	REMOVED GAS MAIN FROM PLAN PER CHG&E REQUEST	3/21/24
1	ADDITION OF UTILITIES AND UTILITY NOTES	3/4/24

JEFFREY A. ECONOM, P.E.
CONSULTING ENGINEER
48 LOGANBERRY COURT
HOPEWELL JUNCTION, N.Y. 12533
PHONE: (845) 554-8442
EMAIL: jaeconom@optonline.net

PROPOSED LANDSCAPING PLAN FOR
OFFICE/WAREHOUSE FACILITY
for
THE TERRA GROUP, LLC
2021-2025 ROUTE 9W
MARLBOROUGH, NY 12542

Project
c:\jobs\23-10\ROUTE 9W SELF STORAGE SITE PLAN.DWG

Sheet
C-6

Date
07-24-23

Scale
AS NOTED