


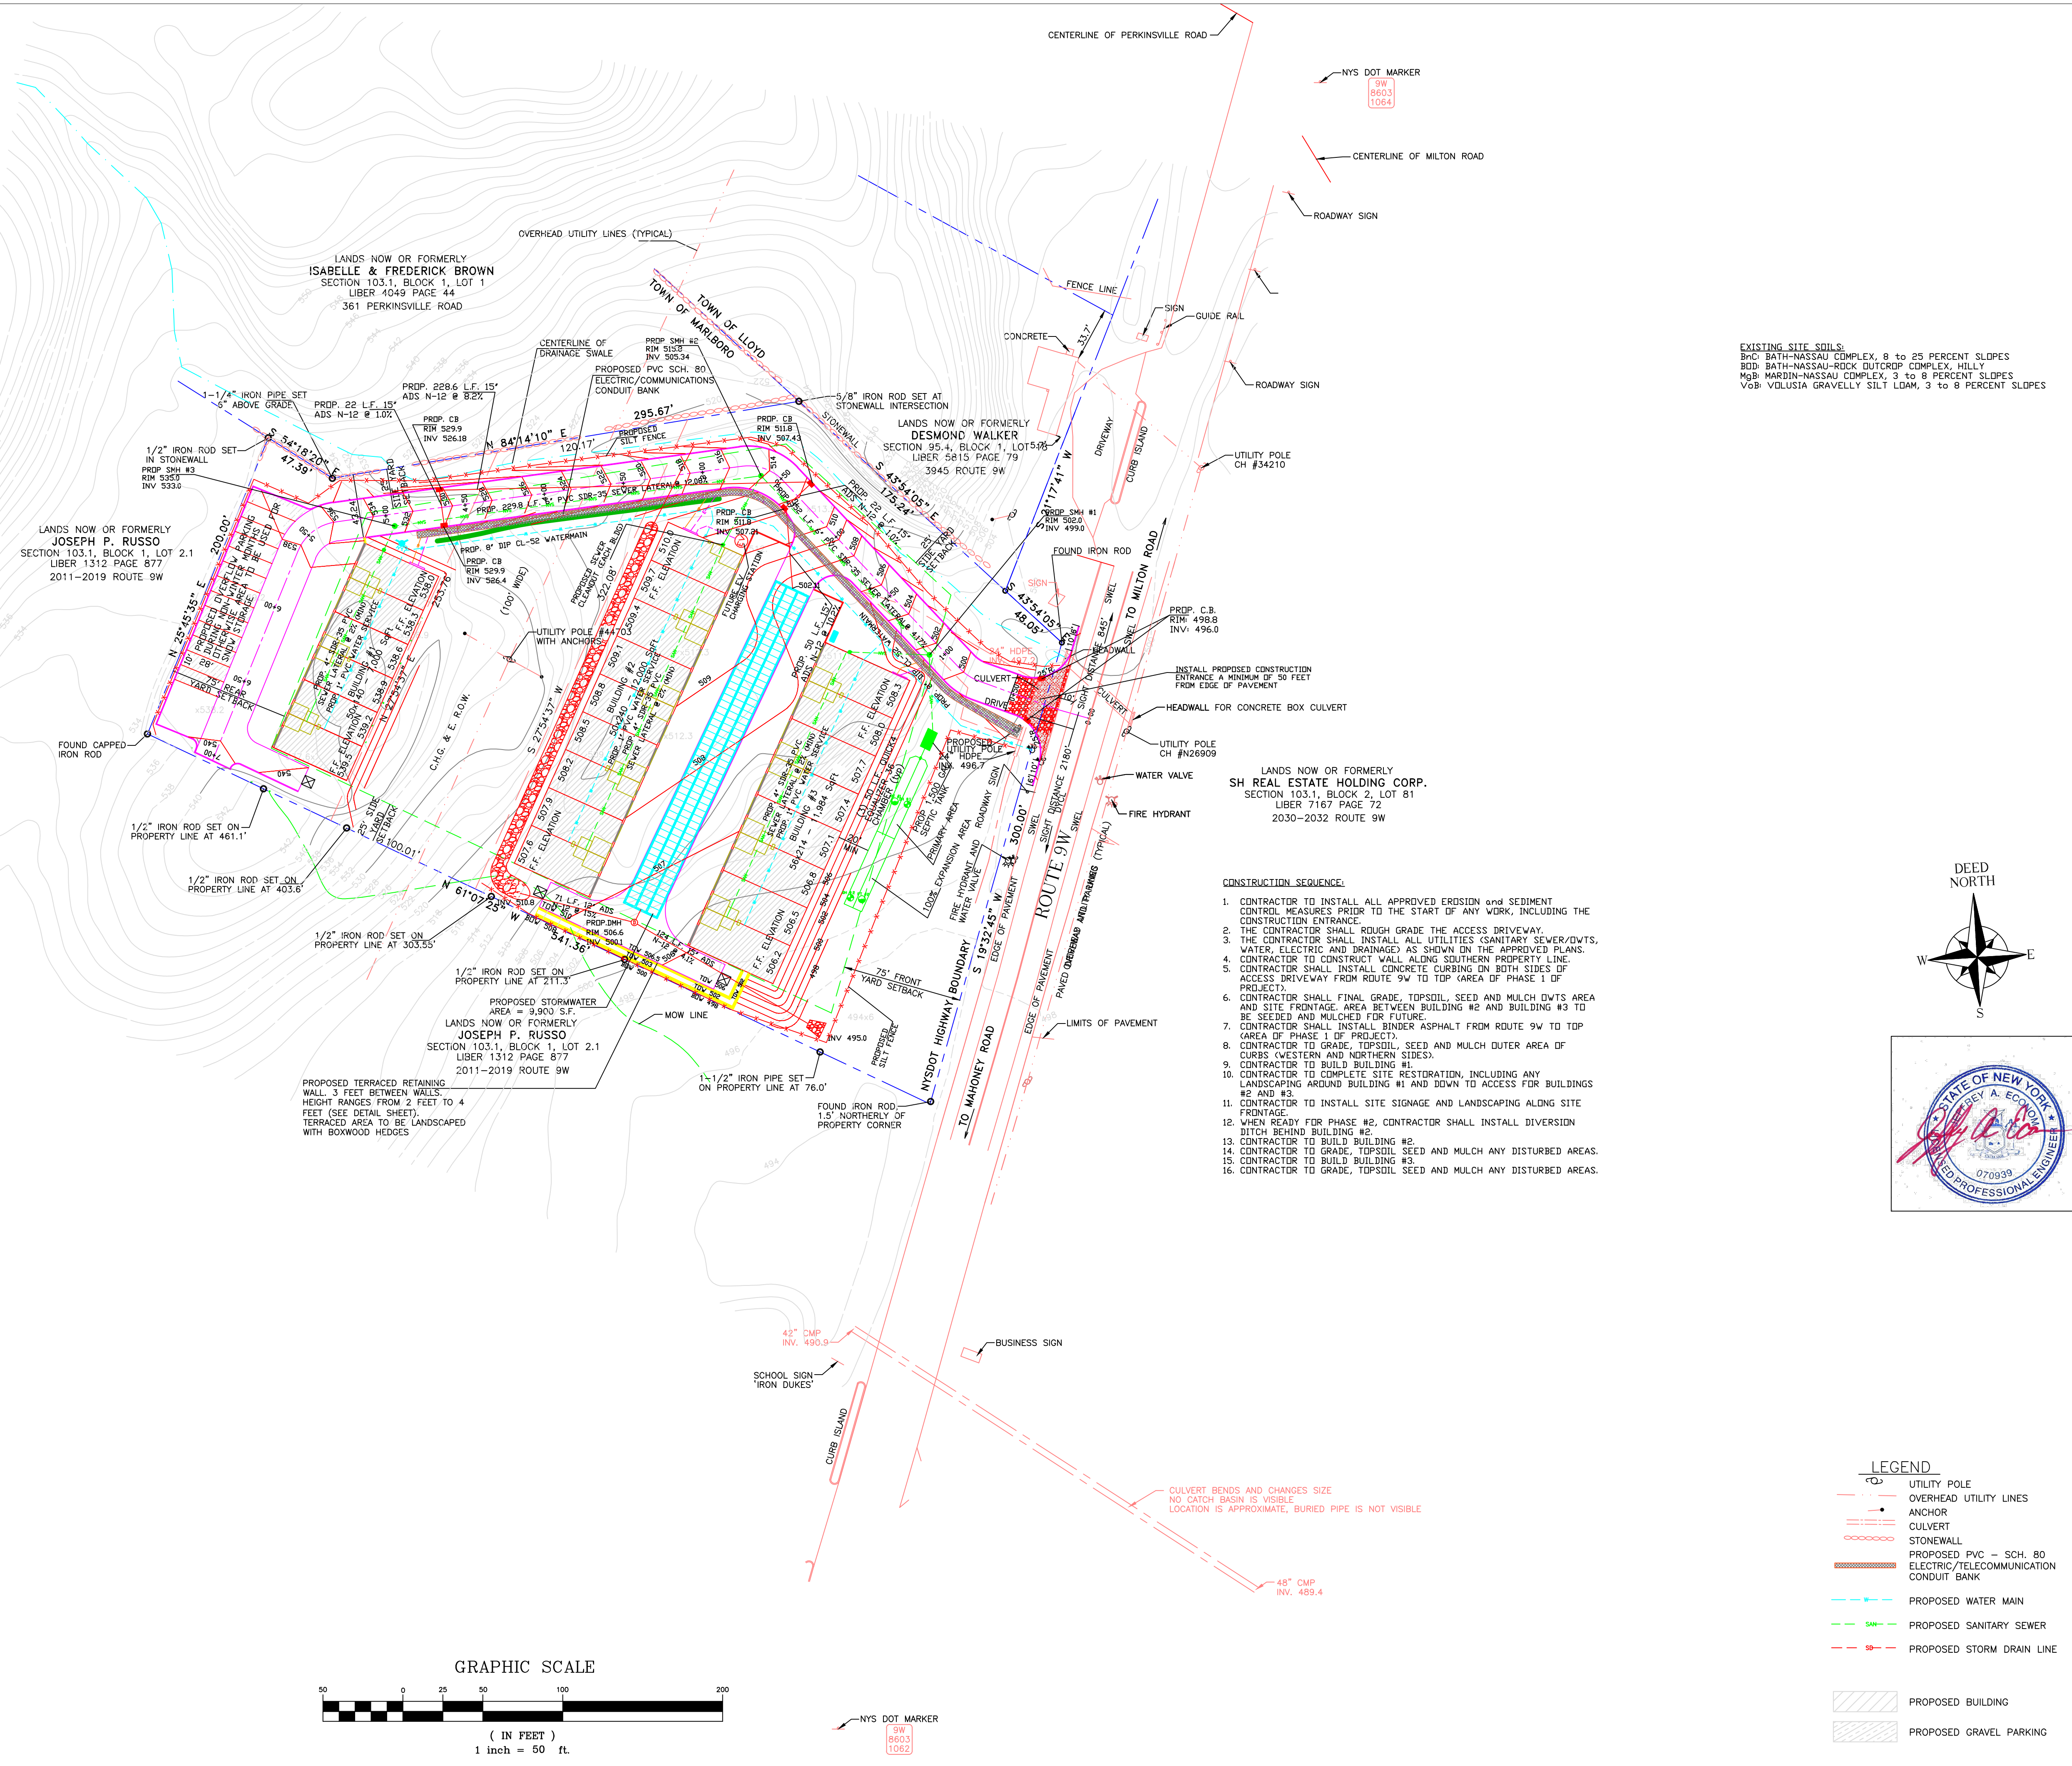

General Notes

UNAUTHORIZED ALTERATIONS OR ADDITIONS TO THIS DRAWING IS A VIOLATION OF SECTION 7209(2) OF NYS EDUCATION LAW.

NOTES:
THERE IS NO PROPOSED BLASTING TO BE PERFORMED ON THIS SITE. ALL ROCK SHALL EITHER BE HAMMERED OR CHIPPED.

9	PLANS SUBMITTED FOR 02/18/25 PM MEETING	02/04/25
8	ADDED OFFSITE TOPO	01/16/25
7	TOWN ENGINEER'S COMMENTS	12/8/24
6	TOWN ENGINEER'S COMMENTS	11/8/24
5	FIRE DEPARTMENT COMMENTS	8/28/24
4	TOWN ENGINEER'S COMMENTS	8/3/24
3	REVISED PLANS FROM CONV STORAGE TO FLEX STORAGE	5/18/24
2	REMOVED GAS MAIN FROM PLAN PER CHG&E REQUEST	3/21/24
1	ADDITION OF UTILITIES AND UTILITY NOTES	3/4/24
No.	Revision/Issue	Date

JEFFREY A. ECONOM, P.E.
CONSULTING ENGINEER
48 LOGANBERRY COURT
HOPEWELL JUNCTION, N.Y. 12533
PHONE: (845) 554-8442
EMAIL: jaeconom@optonline.net

GRADING/UTILITY PLAN FOR
OFFICE/WAREHOUSE FACILITY
for
TERRAFLEX 101, LLC
2021-2025 ROUTE 9W
MARLBOROUGH, NY 12542

Project
c:\john\23-10\
ROUTE 9W SELF STORAGE SITE PLAN.DWG

Date
07-24-23

Scale
AS NOTED

Sheet
C-4