
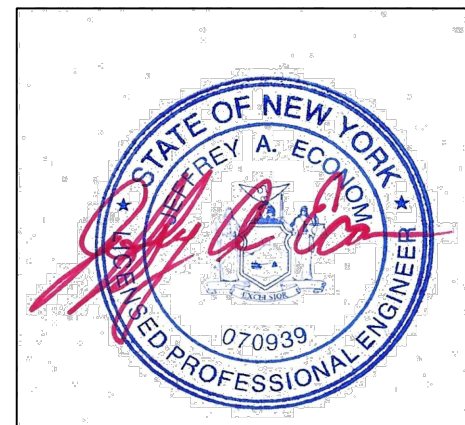


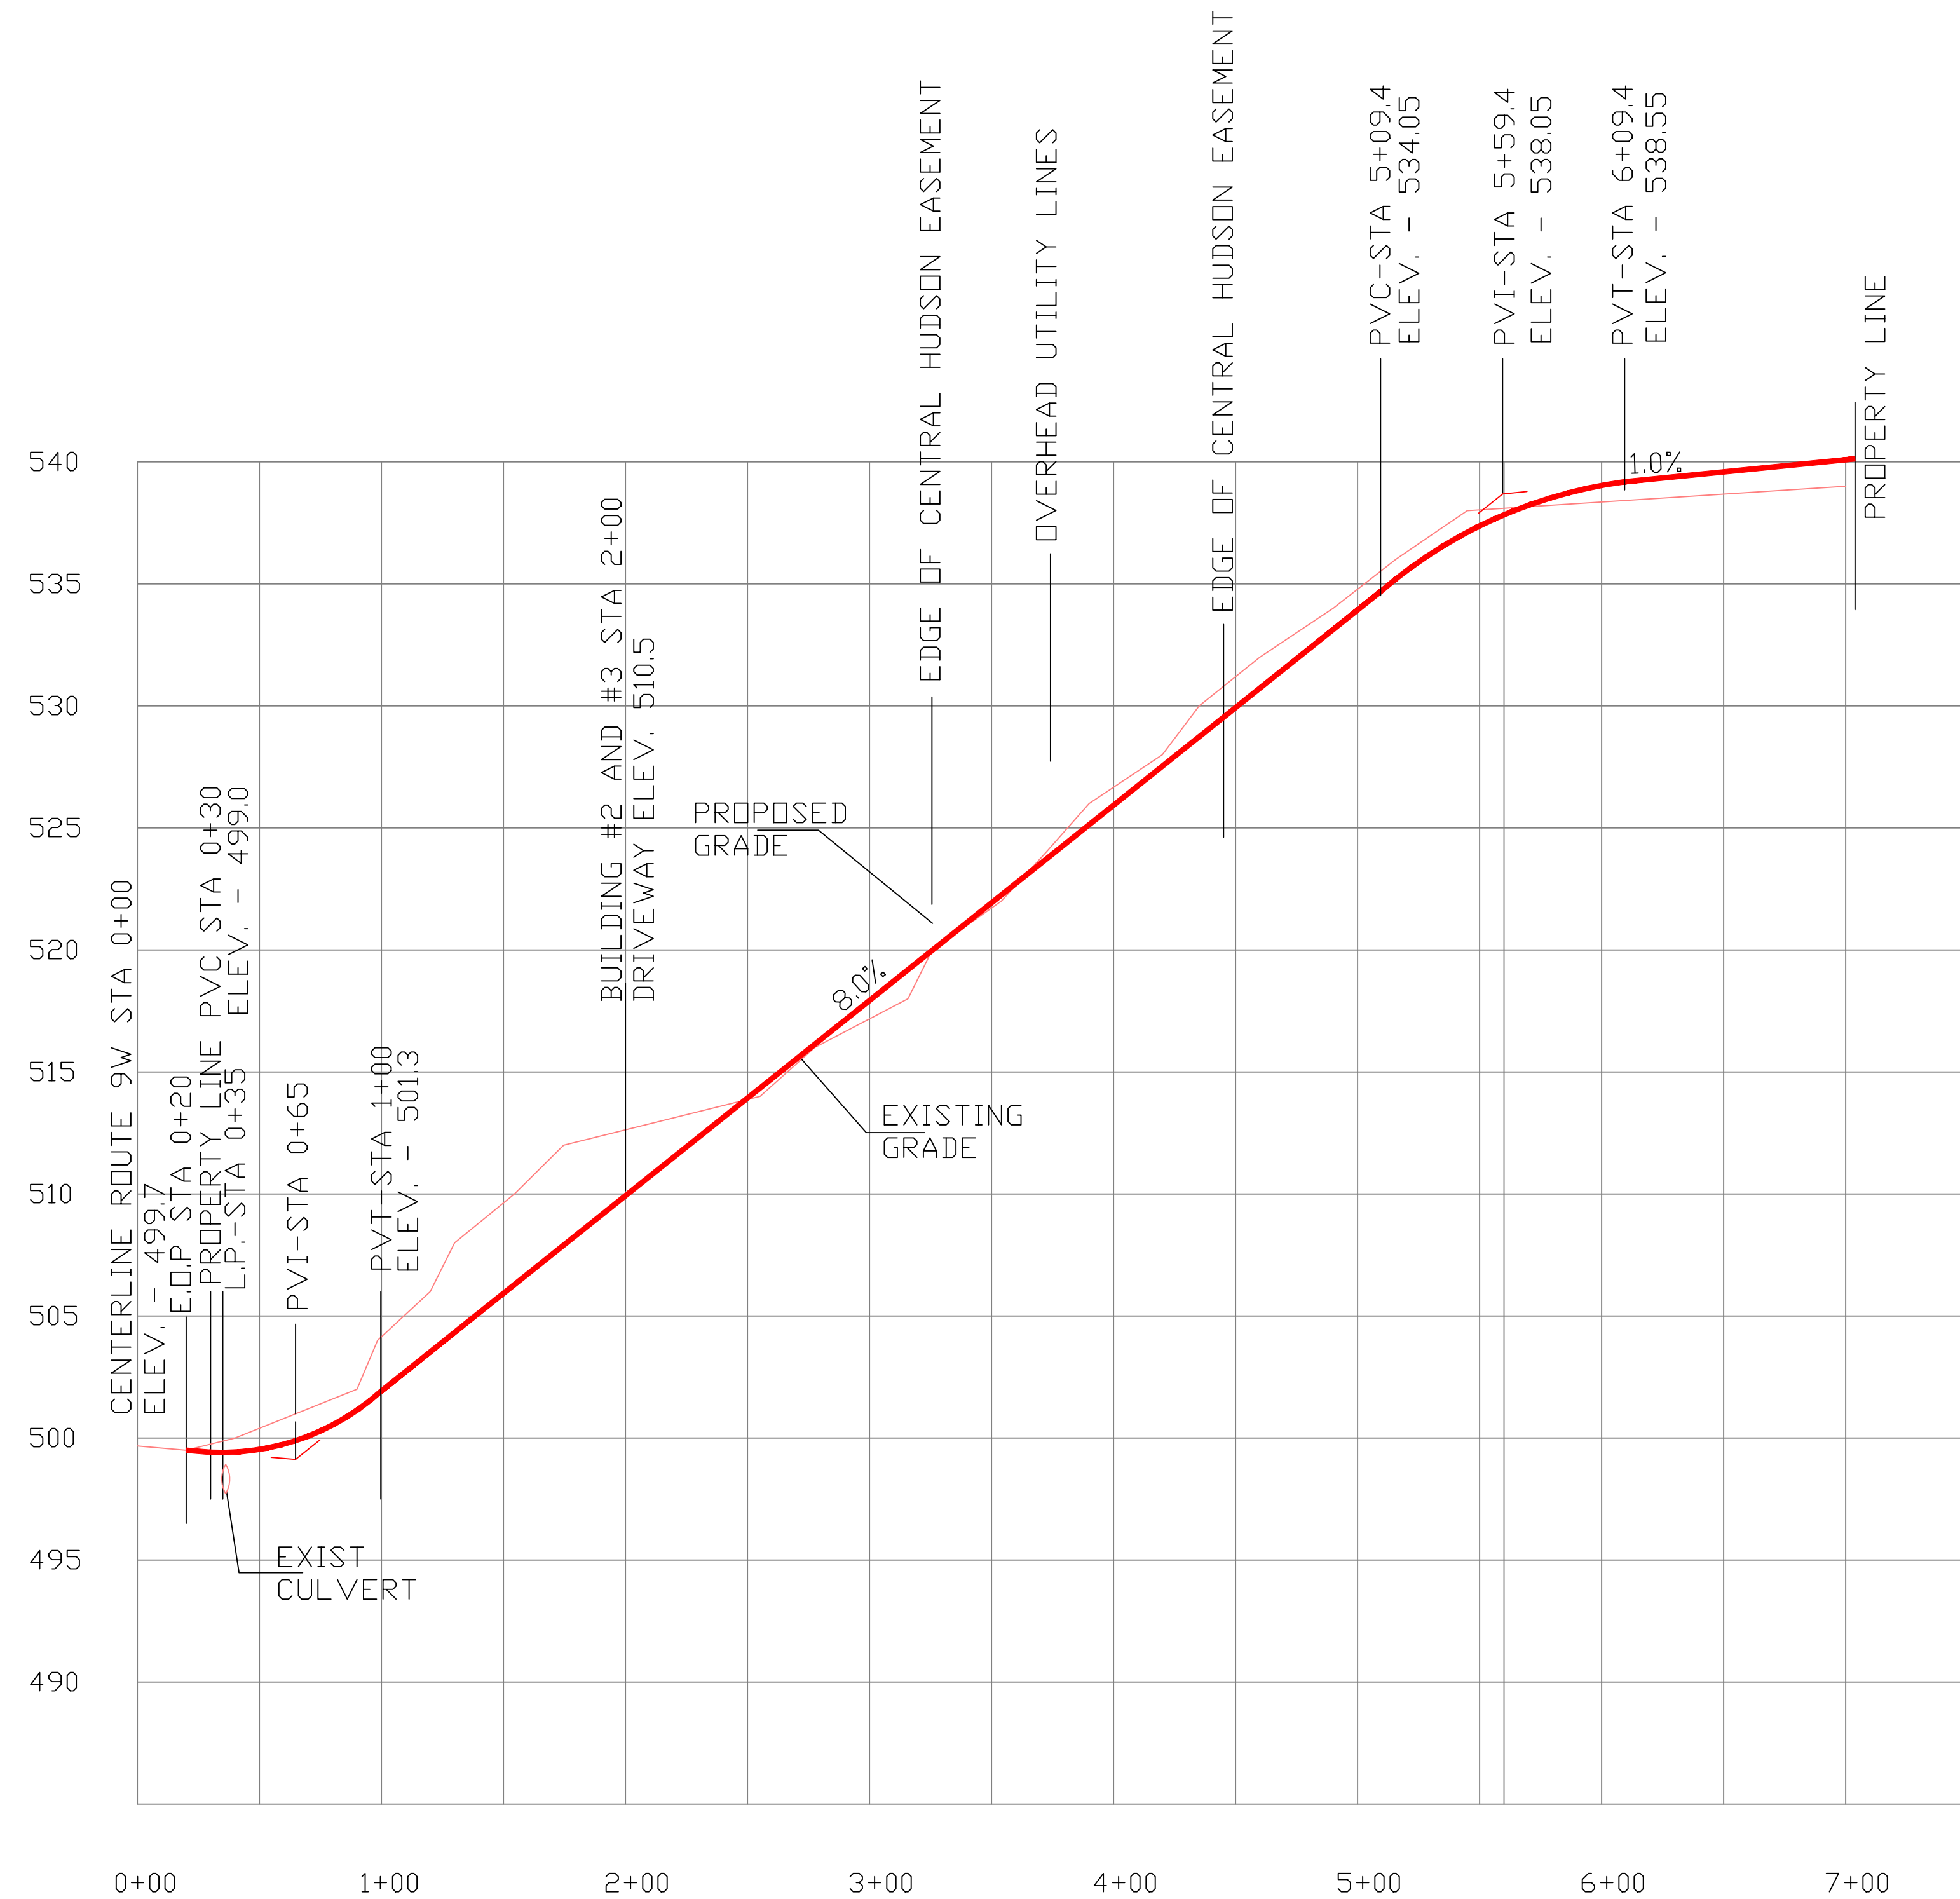

DRIVEWAY CENTERLINE PROFILE:

SCALE: 1" = 50' HORIZONTAL
1" = 5' VERTICAL

General Notes

UNAUTHORIZED ALTERATIONS OR ADDITIONS TO THIS DRAWING IS A VIOLATION OF SECTION 7209(2) OF NYS EDUCATION LAW.

NOTES:

9	PLANS SUBMITTED FOR 02/18/25 PM MEETING	02/04/25
8	ADDED OFFSITE TOPO	01/16/25
7	TOWN ENGINEER'S COMMENTS	12/8/24
6	TOWN ENGINEER'S COMMENTS	11/8/24
5	FIRE DEPARTMENT COMMENTS	8/28/24
4	TOWN ENGINEER'S COMMENTS	8/3/24
3	REVISED PLANS FROM CONV STORAGE TO FLEX STORAGE	5/18/24
2	REMOVED GAS MAIN FROM PLAN PER CHG&e REQUEST	3/21/24
1	ADDITION OF UTILITIES AND UTILITY NOTES	3/4/24
No.	Revision/Issue	Date

JEFFREY A. ECONOM, P.E.
CONSULTING ENGINEER
48 LOGANBERRY COURT
HOPEWELL JUNCTION, N.Y. 12533
PHONE: (845) 554-8442
EMAIL: jaeconom@optonline.net

PROPOSED PROFILE PLAN FOR
OFFICE/WAREHOUSE FACILITY
for
TERRAFLEX 101, LLC
2021-2025 ROUTE 9W
MARLBOROUGH, NY 12542

Project c:\jobs\23-10\ ROUTE 9W SELF STORAGE DRIVEWAY PLAN.DWG	Sheet C-5
Date 07-24-23	
Scale AS NOTED	