




Simulated Night View

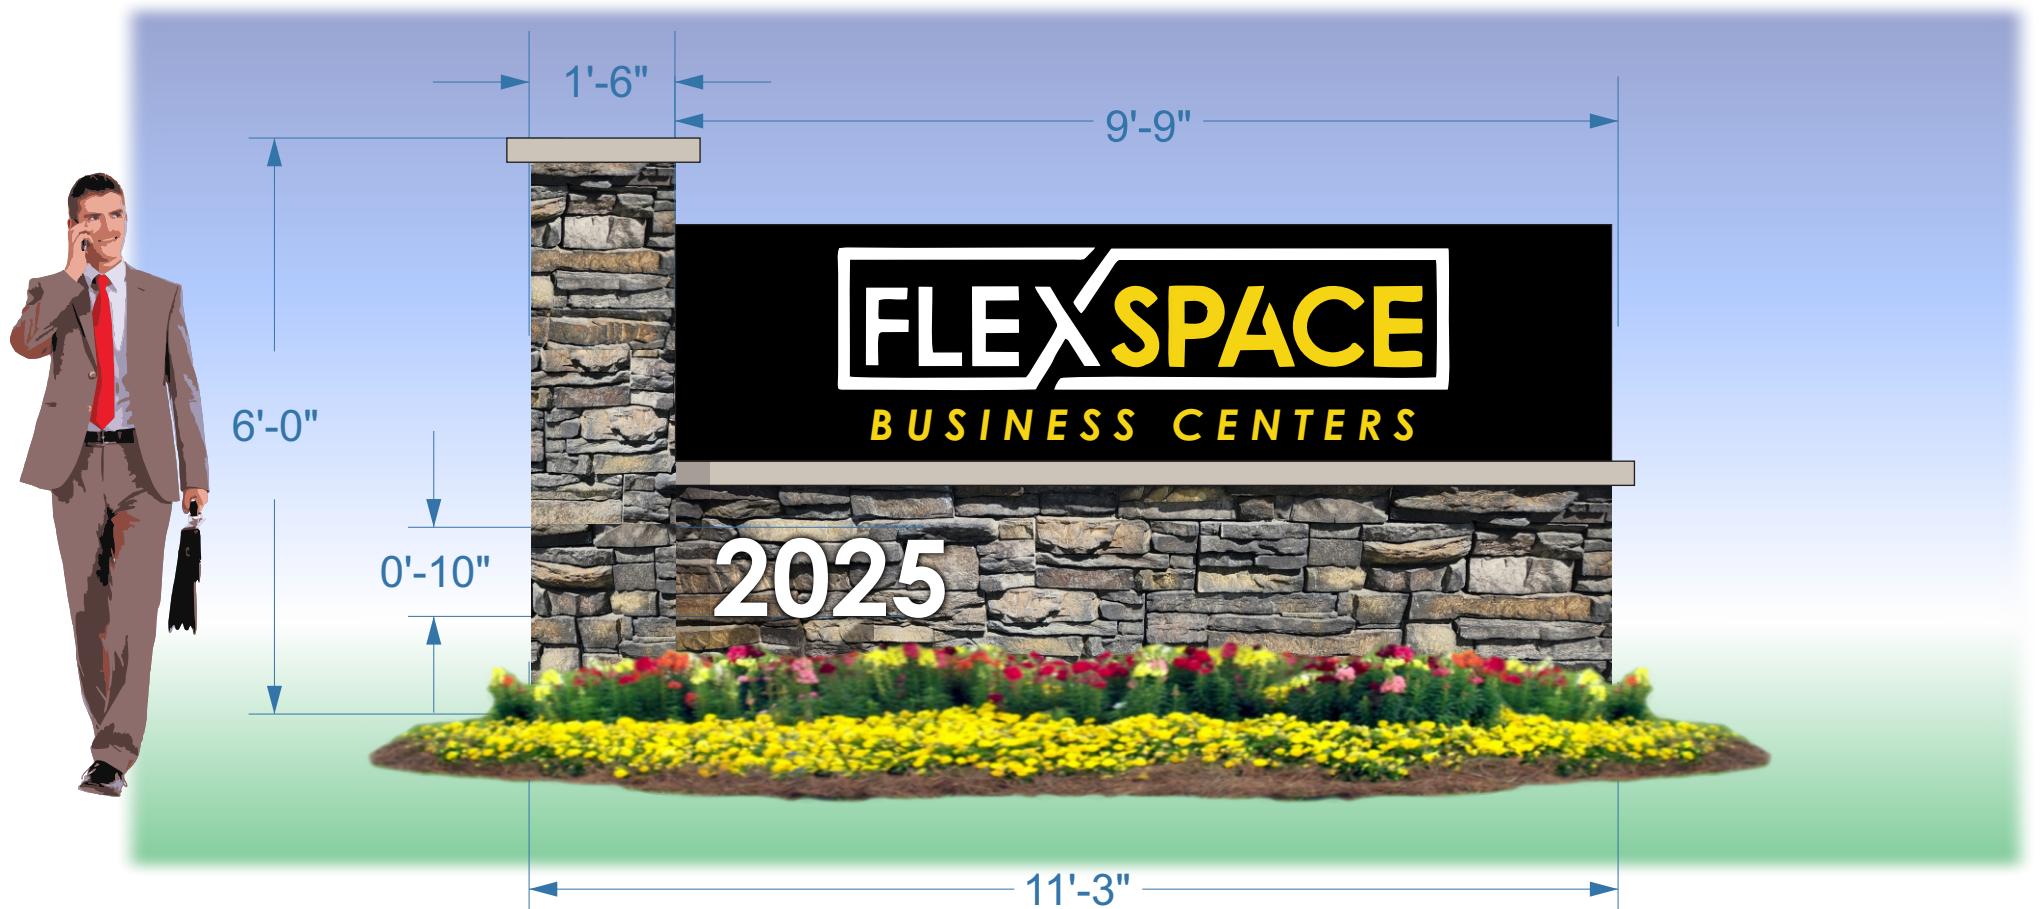

Double Sided, Internally Illuminated, Sign Cabinet with faces from .125" CNC routed aluminum, painted black. Letters and bars to be .5" push-thru acrylic with applied 3M vinyl graphics. Internal framework from welded aluminum box tubing. Sign is internally lit using LEDs. Sign to be installed via Hilti anchors into stonebase.

Sign to be fabricated in compliance with applicable building construction standards.

77 New Church Street
Poughkeepsie, NY 12601
845-471-4366 - phone
845-471-0987 - fax
www.gnsgruppltd.com