



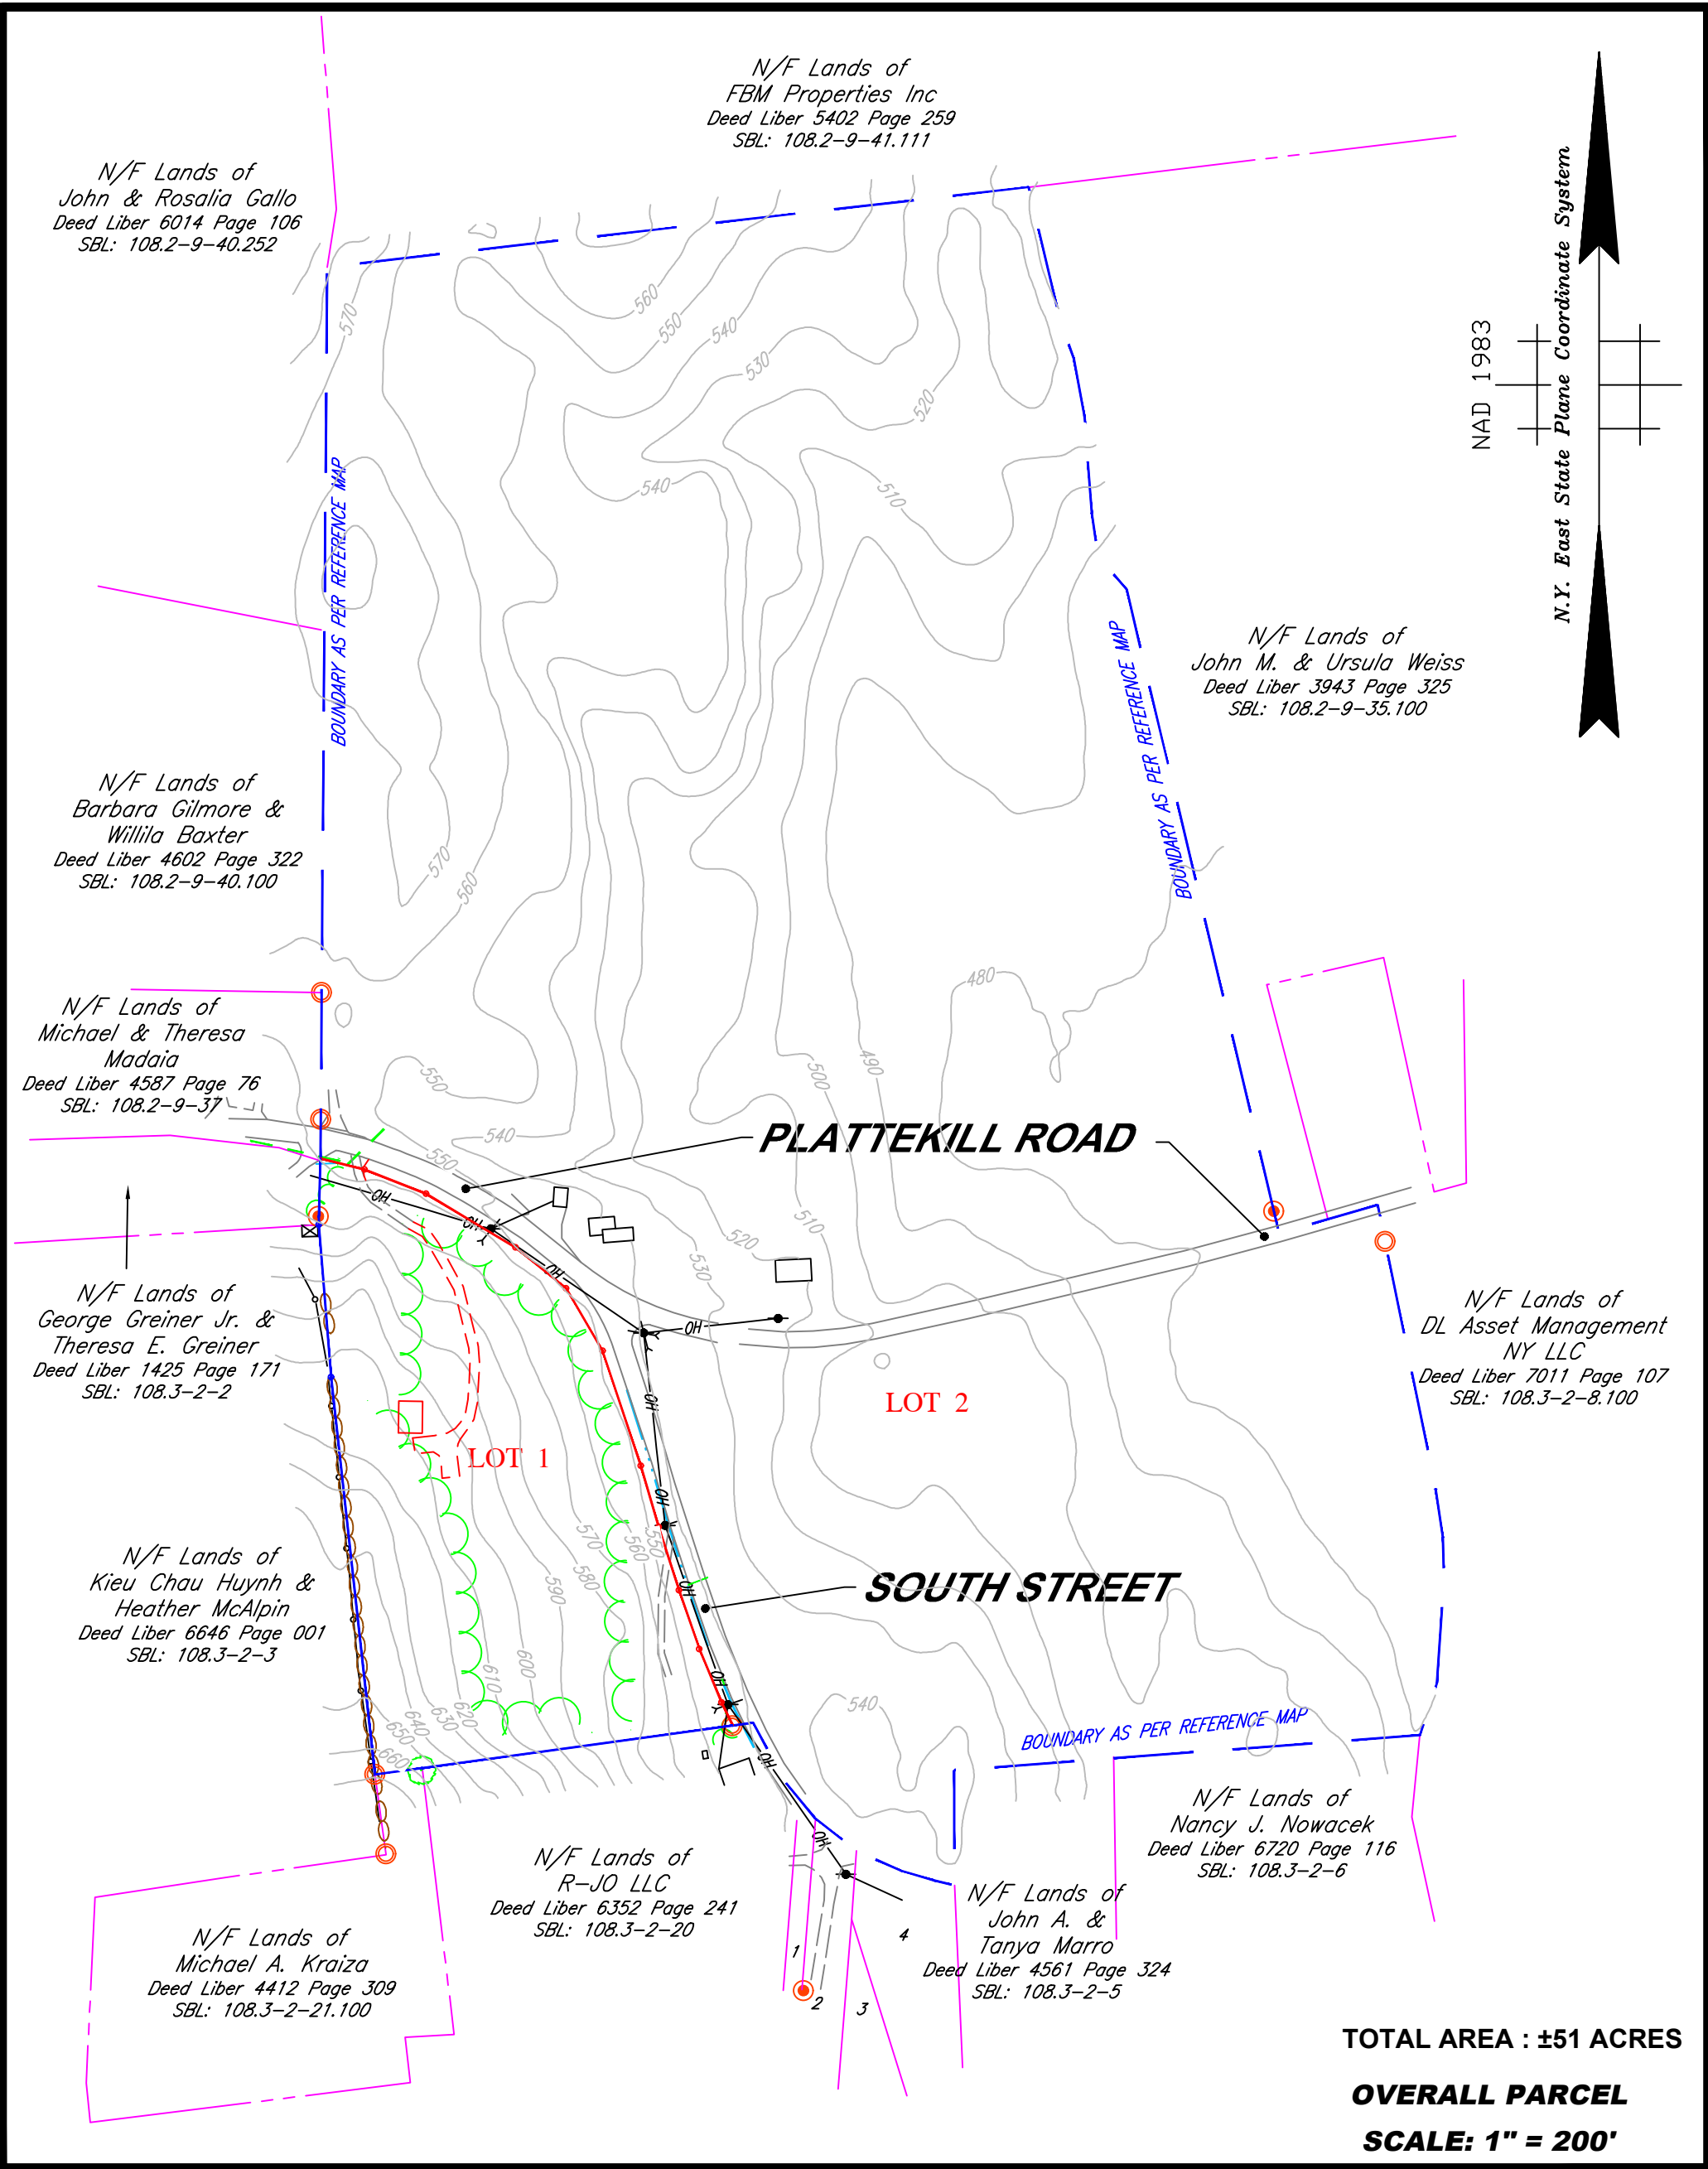


NOTES:

- UNDERGROUND UTILITIES HAVE NOT BEEN SHOWN. BEFORE ANY SITE EVALUATION, PREPARATION OF DESIGN DOCUMENTS OR EXCAVATION IS TO BEGIN, THE LOCATION OF UNDERGROUND UTILITIES SHOULD BE VERIFIED BY THE PROPER UTILITY COMPANIES.
- SUBSURFACE STRUCTURES NOT VISIBLE OR READILY APPARENT ARE NOT SHOWN AND THEIR LOCATION AND EXTENT ARE NOT CERTIFIED.
- THIS SURVEY WAS PREPARED WITHOUT THE BENEFIT OF A TITLE REPORT AND IS SUBJECT TO THE RESTRICTIONS, COVENANTS AND/OR EASEMENTS THAT MAY BE CONTAINED THEREIN. IT IS STRONGLY RECOMMENDED THAT A COMPLETE TITLE SEARCH BE PROVIDED TO THE SURVEYOR FOR REVIEW PRIOR TO THE PLACEMENT OF OR ALTERATION TO IMPROVEMENTS ON THE PROPERTY. SUBJECT TO WHATEVER STATE OF FACTS A COMPLETE SEARCH OF TITLE MAY REVEAL.
- SUBJECT TO ALL RIGHTS OF WAYS, COVENANTS, EASEMENTS, RESTRICTIONS, CONDITIONS AND AGREEMENTS OF RECORD.
- CERTIFICATIONS INDICATED HEREON SIGNIFY THAT THIS SURVEY WAS PREPARED IN ACCORDANCE WITH THE EXISTING CODE OF PRACTICE FOR PROFESSIONAL LAND SURVEYORS AS ADOPTED BY THE NEW YORK STATE ASSOCIATION OF PROFESSIONAL LAND SURVEYORS. SAID CERTIFICATIONS SHALL RUN ONLY TO THE PARTIES SO NOTED. CERTIFICATIONS ARE NOT TRANSFERABLE TO ADDITIONAL INSTITUTIONS, THEIR SUCCESSORS AND/OR ASSIGNS, OR SUBSEQUENT OWNERS.
- LOT 1 ROAD LINE OF PLATTEKILL ROAD AND SOUTH STREET SHOWN HEREON COMPUTED AT 25 FEET FROM THE EXISTING CENTERLINE. LOT 2 SUBJECT TO ANY RIGHT, TITLE OR INTEREST THE PUBLIC MAY HAVE IN AND TO THAT PORTION OF PLATTEKILL ROAD AND SOUTH STREET USED FOR HIGHWAY PURPOSES.
- SUBJECT TO A 30' WIDE UTILITY EASEMENT FOR THE PURPOSE OF INGRESS, EGRESS AND MAINTENANCE AS DESCRIBED IN DEED LIBER 940 AT PAGE 431 FILED IN THE ULSTER COUNTY CLERK'S OFFICE.
- 10' LIDAR CONTOURS BASED ON NYS GIS 2014 LIDAR DATASET AND 2015 TOPOGRAPHIC 1 METER DEM. 2' EXISTING CONTOURS BASED ON FIELD SURVEY. ELEVATION DATUM IS APPROXIMATE NAVD88 BASED ON RTK/GPS OBSERVATIONS.
- ULSTER COUNTY DEPARTMENT OF PUBLIC WORKS HIGHWAY WORK PERMIT REQUIRED, PRIOR TO UPGRADING FARM LANE ON LOT 1 TO A RESIDENTIAL DRIVEWAY. ALL DRAINAGE MUST BE DIRECTED TO EXISTING CULVERT AND SIGHT DISTANCE SHALL NOT BE FURTHER IMPEDED.

LEGEND

	2' EXISTING CONTOURS (SEE NOTE 8)
	10' LIDAR CONTOURS
	STONE WALL
	OVERHEAD WIRES
	EDGE OF WOODS
	FENCE LINE
	UTILITY POLE
	GUY WIRE
	TRAFFIC SIGN
	EDGE OF PAVEMENT
	EVIDENCE FOUND

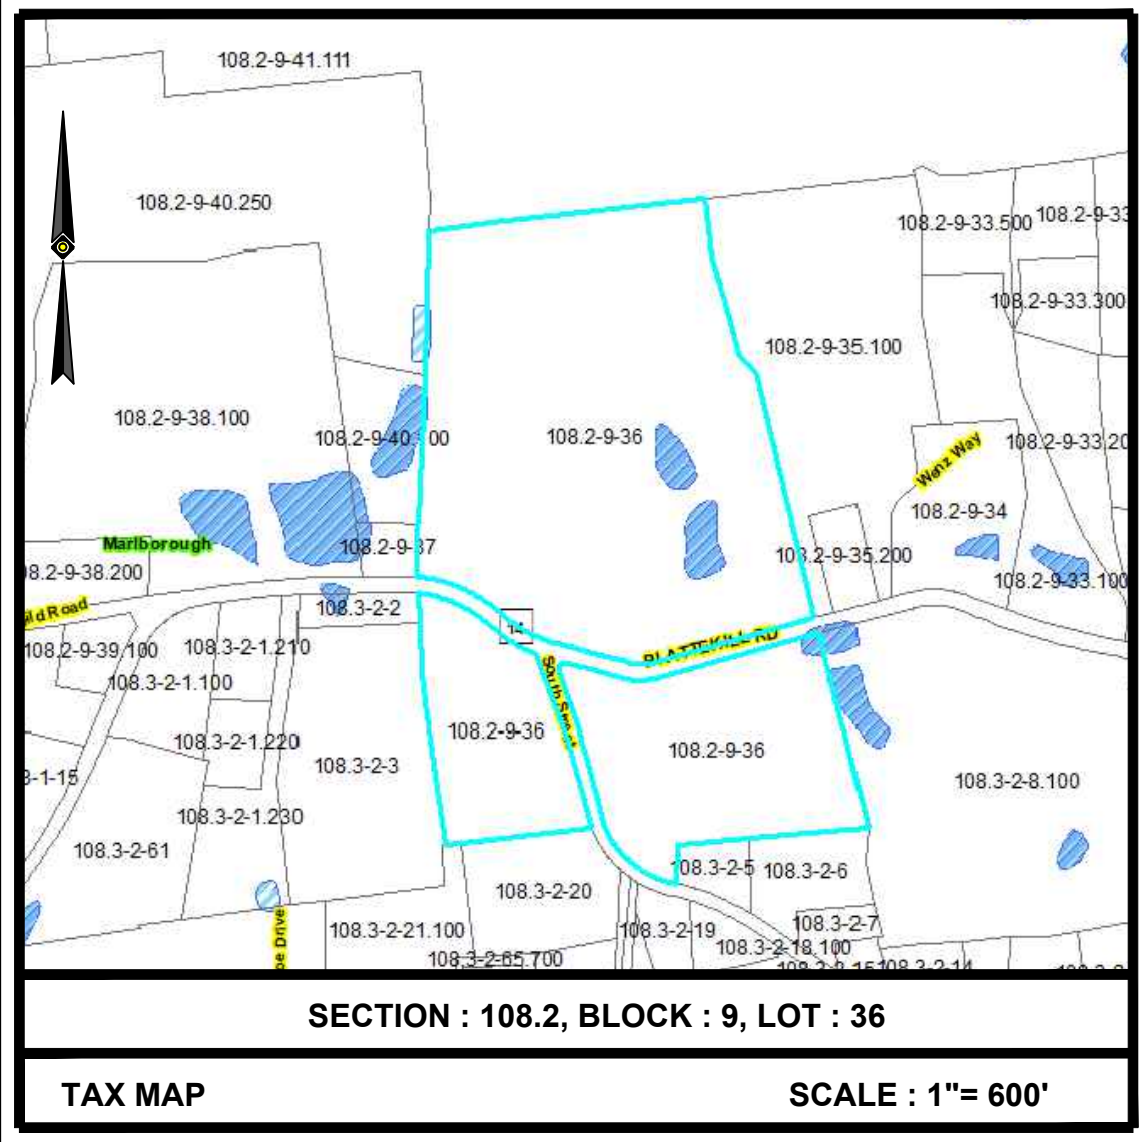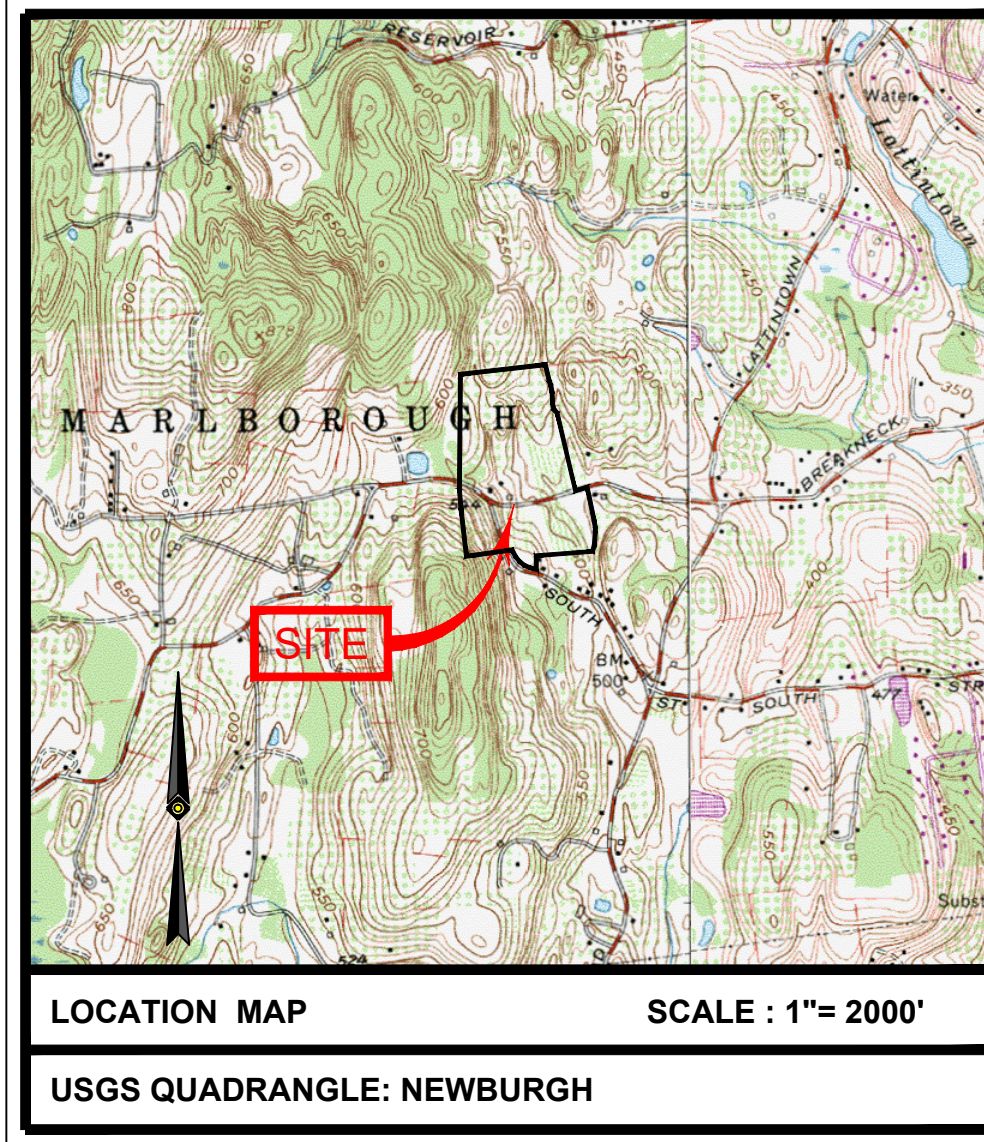


REFERENCES:

MAP ENTITLED "SURVEY MAP OF A 51.35 ACRE PARCEL" DATED 27 APRIL, 2023 BY M. GRANT DECKER.

REFERENCE DEED :

BARBARA L. GILMORE
-10-
BRADLEY JORDAN ROSEN AS TRUSTEE
OF THE BR2016 REVOCABLE TRUST
DEED LIBER 6879 PAGE 262
DATED 25 JUNE, 2021
FILED 27 JULY, 2021

RECORD OWNER :
BRADLEY JORDAN ROSEN
184 PLATTEKILL ROAD
MARLBORO, NY 12542

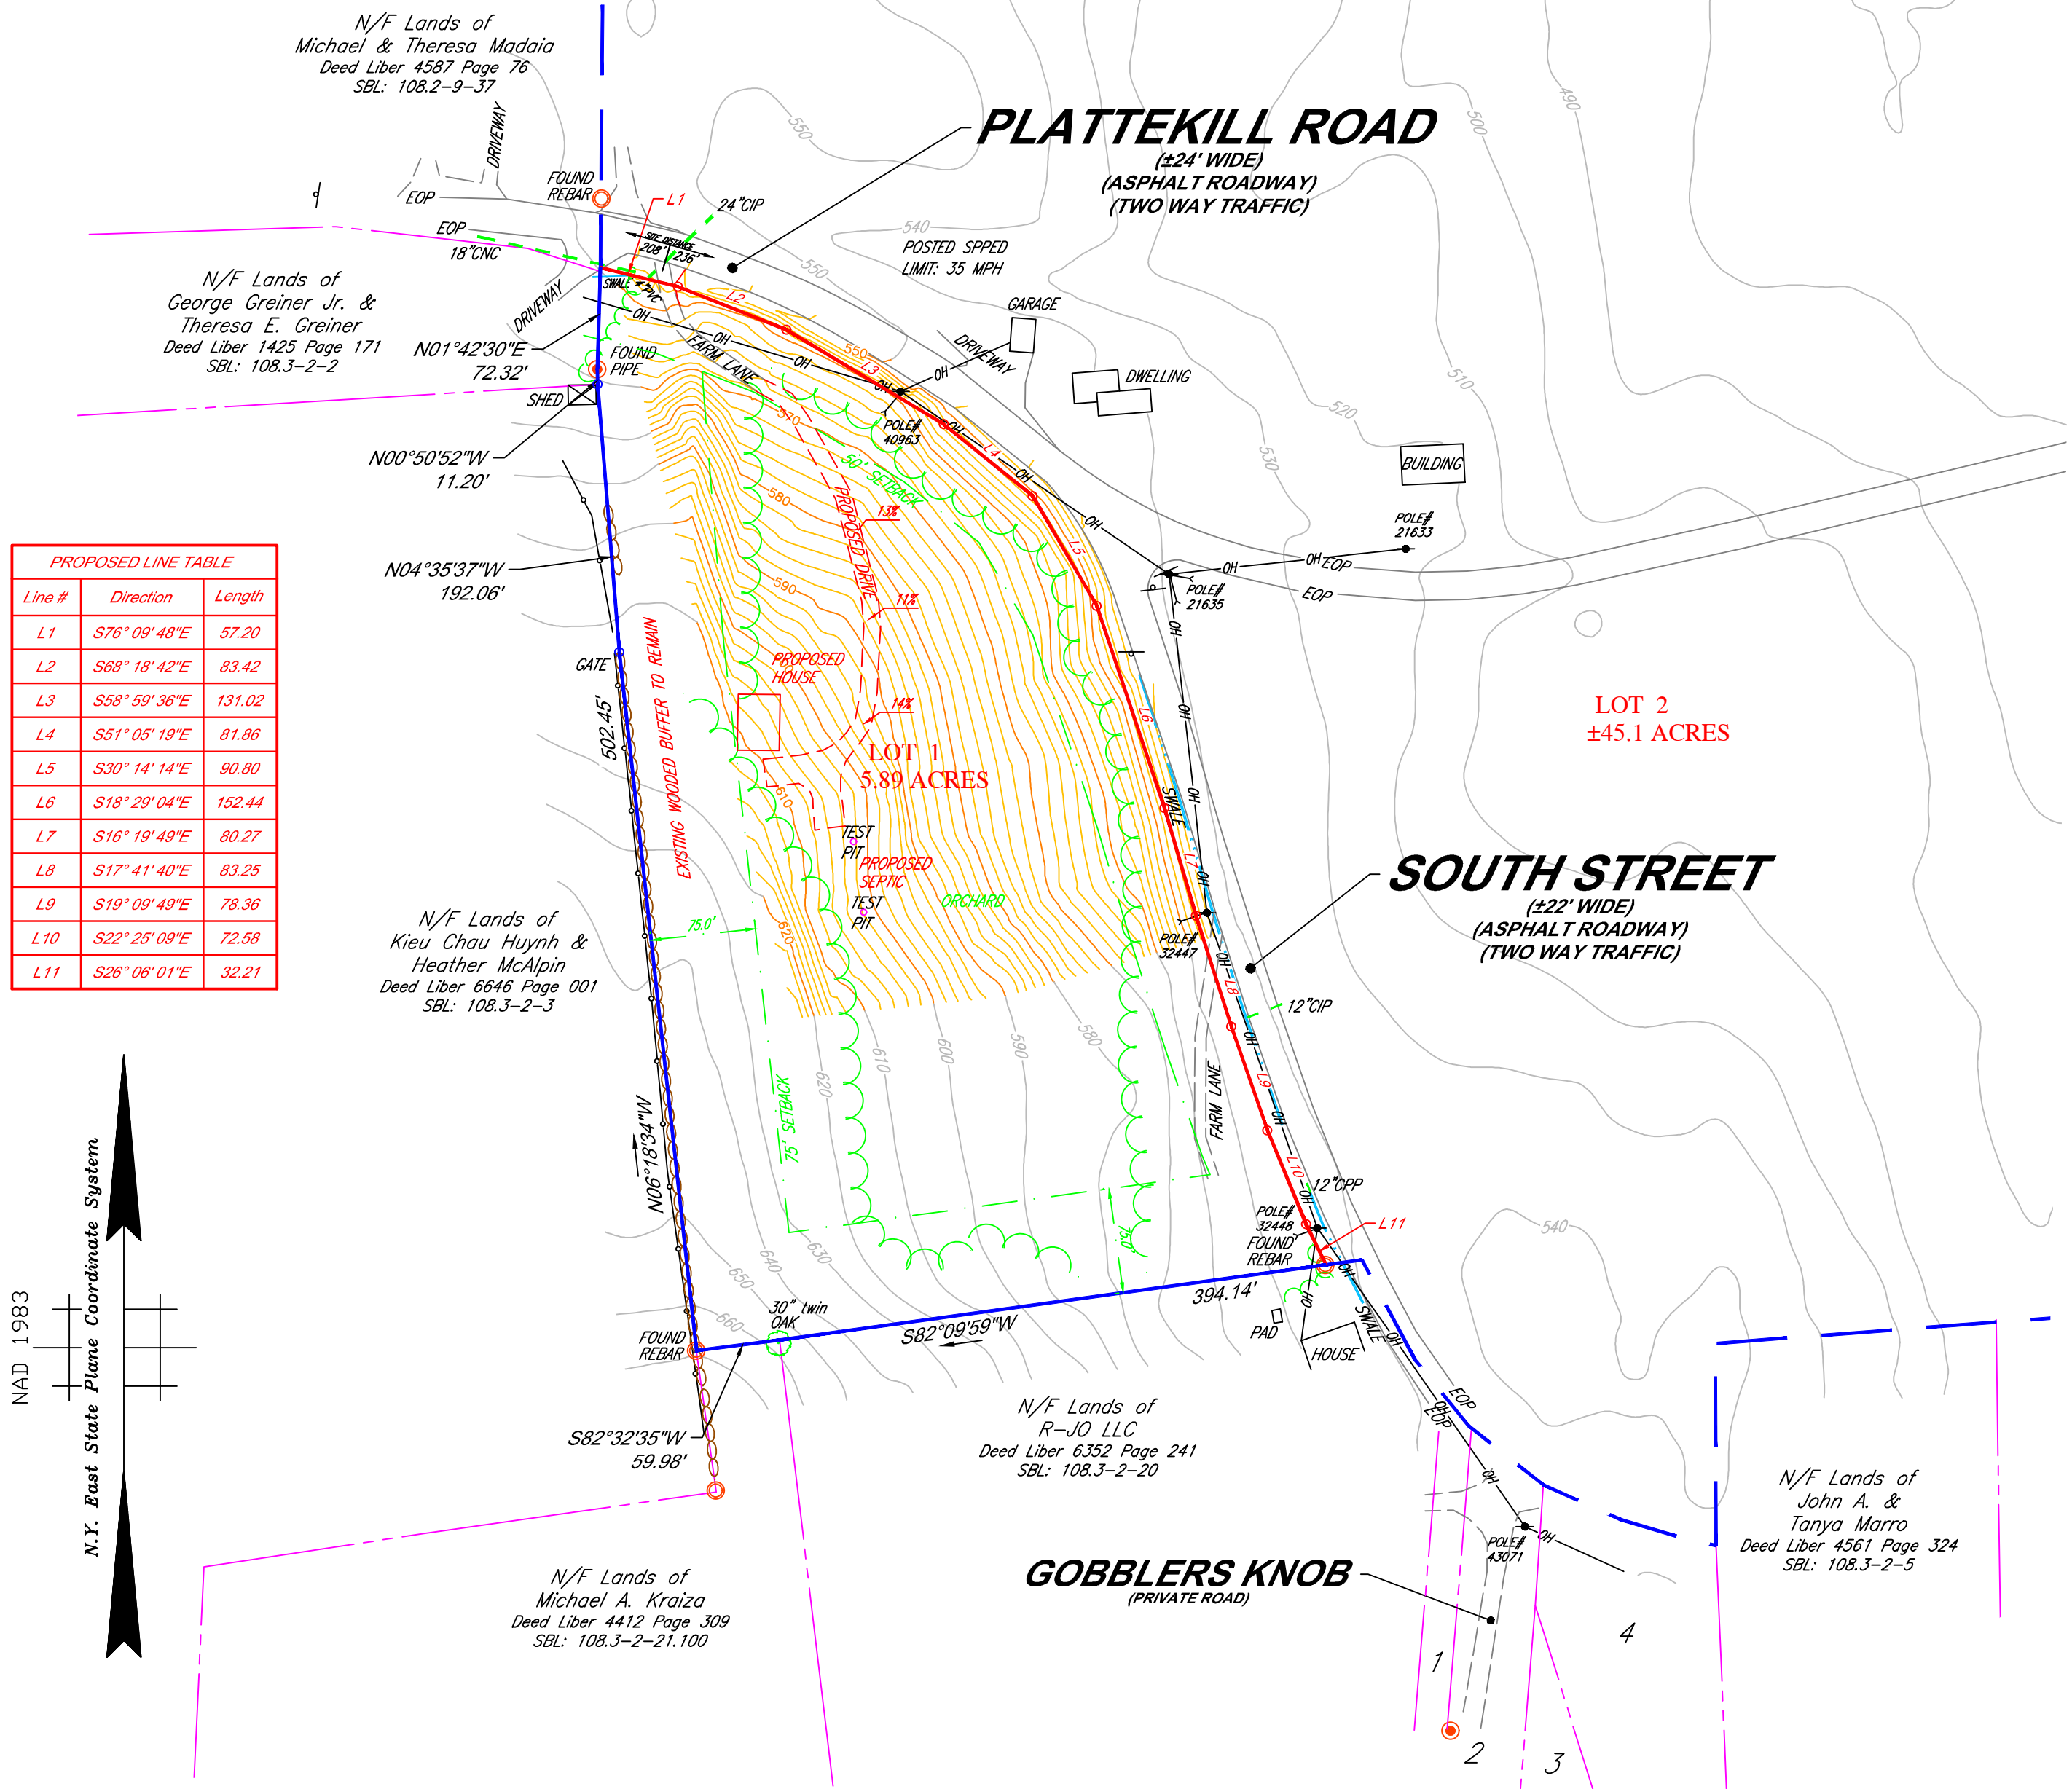


AGRICULTURAL NOTES

This Property is in an agriculturally zoned district, it does have active farming operations in the vicinity. Be advised of the following :

- That farming does not only occur between 8:00am and 5:00pm and is dependent upon "Mother Nature"; Residents should be aware of noise from agricultural machinery being operated in nearby fields in both early morning and evening hours and noise from crop-drying fans which are run 24 hours a day during the harvesting season.
- That the roads leading to and from the subdivision are frequently traveled by farmers and their slow moving farm vehicles and equipment.
- That farm neighbors very often spray their crops with pesticides in accordance with accepted practices regulated by the New York State Department of Environmental Conservation (D.E.C. Notification Law Number 325, October 1988)
- That existing agricultural operations may create both unavoidable odors and unsightliness commonly associated with farming operations in the area.
- That there are dangers in letting children and pets roam into any adjacent agricultural field, which is private property.

ADJOINER LIST

- N/F Lands of Gerard & Jeanne Murphy Deed Liber 5490 Page 322 SBL: 108.3-2-65.600
- N/F Lands of Charles & Rose Marie Alonge Deed Liber 1860 Page 003 SBL: 108.3-2-65.700
- N/F Lands of Marilyn Mahan Deed Liber 7095 Page 288 SBL: 108.3-2-24
- N/F Lands of Matthew Espago & Kelsey Mayhew Deed Liber 7318 Page 10 SBL: 108.3-2-19

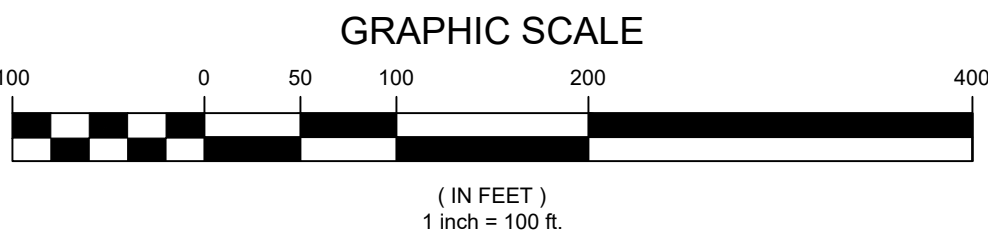

UNAUTHORIZED ALTERATION OR ADDITION TO A SURVEY MAP BEARING A LICENSED LAND SURVEYOR'S SEAL IS A VIOLATION OF SECTION 7209, SUB-DIVISION 2, OF THE NEW YORK STATE EDUCATION LAW.

ONLY COPIES FROM THE ORIGINAL OF THIS SURVEY MARKED WITH AN ORIGINAL OF THE LAND SURVEYOR'S EMBOSSED SEAL SHALL BE CONSIDERED TO BE VALID TRUE COPIES.



THE STATE OF NEW YORK REQUIRES NOTIFICATION BY ENCANTATIONS, DESIGNERS, OR ANY PERSON PREPARING TO DISTURB THE EARTH'S SURFACE ANYWHERE IN THE STATE.

ZONING TABLE

ZONING INFORMATION
R-Ag-1 DISTRICT
SOURCE TOWN ZONING MAP

ITEMS	REQUIRED	PROPOSED LOT 1	PROPOSED LOT 2
MIN LOT AREA	1 ACRE	5.89 ACRES	±45.1 ACRES
MIN LOT WIDTH	150'	370'	-
MIN LOT DEPTH	200'	680'	-
MIN AGRICULTURAL	75'	±80'	-
MIN FRONT YARD	50'	±270'	-
MIN SIDE YARD	35'	±80'	-
SIDE TOTAL	80'	±310'	-
MIN REAR YARD	75'	415'	-
MAX BUILDING HEIGHT	35'	35'	<35'
MAX BUILDING COVERAGE	20%	4%	<20%

PARCEL SUBJECT TO THE PROVISIONS OF THE TOWN OF MARLBOROUGH ZONING CODE 155-52. WOODED BUFFER TO REMAIN PER SECTION 155-52E

NOTE: ZONING CRITERIA IDENTIFIED HEREON ARE BASED UPON THE TOWN CODE DATED 09/13/1993 AS AVAILABLE ON ECODE360.COM

PLANNING BOARD ENDORSEMENT

OWNER'S CERTIFICATION

THE UNDERSIGNED, OWNER OR OWNER'S AUTHORIZED REPRESENTATIVE OF THE PROPERTY SHOWN ON THIS PLAT, DOES HEREBY CERTIFY THAT HE/SHE HAS REVIEWED THIS PLAT, IS FAMILIAR WITH THIS MAP, ITS CONTENTS AND ITS NOTES AND HEREBY CONSENTS TO ALL SAID TERMS AND CONDITIONS AS STATED HEREON AND AGREES TO FILE THIS MAP WITH THE ULSTER COUNTY CLERK.

Signature

Date

3	P.B. REVISIONS	NA	GIO	P.P.B.	02-07-25
2	P.B. REVISIONS	NA	GIO	P.P.B.	02-09-25
1	ADD ADJOINERS, REVISE BULK TABLE	NA	GIO	P.P.B.	01-07-25
NO.	DESCRIPTION OF REVISION	FIELD CREW	DRAWN	APPROVED	DATE

FIELD DATE 03-28-24	MAP OF SUBDIVISION OF LANDS OF THE BR2016 Revocable Trust BRADLEY JORDAN ROSEN Trustee SBL: 108.2-9-36 TOWN OF MARLBOROUGH COUNTY OF ULSTER, STATE OF NEW YORK	FIELD BOOK NO. HV# 10 HV# 9	FIELD BOOK PG. 19 65-66	FIELD CREW IG/BN	CONTROL POINT ASSOCIATES INC PC 11 MAIN STREET HIGHLAND, NY 12528 www.cpasurvey.com	WARRANTY NO. 001660000 CHARTERED, NY 001700000 MT. LAUREL, NJ 08057-2000 MANHATTAN, NY 10036-0000 LONG BEACH, CA 90801-0000 SOUTH BORO, MA 01550-0000 ROCHESTER, NY 14620-0000 GIBBSBORO, NJ 08020-0000 FT. LAUDERDALE, FL 33301-0000
REVIEWED: S.D.	APPROVED: P.P.B.	DATE 04-15-2024	SCALE 1" = 100'	FILE NO. 12-240116-00	DWG. NO. 1 OF 1	

PATRICIA PAULI BROOKS, L.S.

NEW YORK PROFESSIONAL LAND SURVEYOR #49785