

AGRICULTURAL NOTES

This Property is in an agriculturally zoned district, it does have active farming operations in the vicinity. Be advised of the following:

1. That farming does not only occur between 8:00am and 5:00pm and is dependent upon "Mother Nature". Residents should be aware of noise from agricultural machinery being operated in nearby fields in both early morning and evening hours and noise from crop-drying fans which are run 24 hours a day during the harvesting season.
2. That the roads leading to and from the subdivision are frequently traveled by farmers and their slow moving farm vehicles and equipment.
3. That farm neighbors very often spray their crops with pesticides in accordance with accepted practices regulated by the New York State Department of Environmental Conservation (D.E.C. Notification Law Number 325, October 1988)
4. That existing agricultural operations may create both unavoidable odors and unsightliness commonly associated with farming operations in the area.
5. That there are dangers in letting children and pets roam into any adjacent agricultural field, which is private property.

ZONING TABLE

| ITEMS | REQUIRED | PROPOSED | | | | | |
|-----------------------|----------|----------|-------|-------|-------|-------|-------|
| | | LOT 1 | LOT 2 | LOT 3 | LOT 4 | LOT 5 | LOT 6 |
| MIN LOT AREA | 1 ACRE | 2.43 | 2.19 | 1.69 | 1.32 | 5.68 | 53.50 |
| MIN LOT WIDTH | 150' | - | - | - | - | - | - |
| MIN LOT DEPTH | 200' | - | - | - | - | - | - |
| MIN FRONT YARD | 35' | - | - | - | - | - | - |
| MIN 1 SIDE YARD | 35' | - | - | - | - | - | - |
| SIDE TOTAL | 70' | - | - | - | - | - | - |
| MIN REAR YARD | 50' | - | - | - | - | - | - |
| MAX BUILDING HEIGHT | 35' | <35' | <35' | <35' | <35' | <35' | <35' |
| MAX BUILDING COVERAGE | 20% | 4% | 4% | 6% | 8% | 2% | <1% |

NOTE: ZONING CRITERIA IDENTIFIED HEREON ARE BASED UPON THE TOWN CODE DATED 09/13/1993 AS AVAILABLE ON ECODE360.COM

NOTES:

1) UNDERGROUND UTILITIES HAVE NOT BEEN SHOWN. BEFORE ANY SITE EVALUATION, PREPARATION OF DESIGN DOCUMENTS OR EXCAVATION IS TO BEGIN, THE LOCATION OF UNDERGROUND UTILITIES SHOULD BE VERIFIED BY THE PROPER UTILITY COMPANIES.

2) SUBSURFACE STRUCTURES NOT VISIBLE OR READILY APPARENT ARE NOT SHOWN AND THEIR LOCATION AND EXTENT ARE NOT CERTIFIED. THE EXISTENCE OF UNDERGROUND STORAGE TANKS, IF ANY, WAS NOT KNOWN AT THE TIME OF THE FIELD SURVEY. SURVEY DOES NOT ADDRESS ENVIRONMENTAL CONDITIONS OR LAND SUITABILITY.

3) SUBJECT TO ALL RIGHTS OFWAYS, COVENANTS, EASEMENTS, RESTRICTIONS, CONDITIONS AND AGREEMENTS OF RECORD.

4) ASSUMED ROAD LINE FOR MILTON TURNPIKE IS BASED ON A 3-ROD ROAD SUBJECT TO ANY RIGHT, TITLE OR INTEREST THE PUBLIC MAY HAVE IN AND TO THOSE PORTIONS OF NEW ROAD USED FOR HIGHWAY PURPOSES.

5) THE OFFSETS SHOWN ARE NOT TO BE USED FOR THE CONSTRUCTION OF ANY STRUCTURE, FENCE, PERMANENT ADDITION, ETC.

6) A PORTION OF LOT 6 IS SERVED BY MUNICIPAL WATER SUPPLY.

7) PARCEL CONTAINS NYS DEC REGULATED WETLANDS, APPROXIMATELY SHOWN AND IS THEREFORE SUBJECT TO ALL REGULATIONS PROMULGATED THEREUNDER.

8) 2' CONTOURS, SHOWN ON SHEET 2, BASED ON NYS GIS 2014 LIDAR DATASET AND 2015 TOPOGRAPHIC 1 METER DEM. ELEVATION DATUM IS APPROXIMATE NAVD88.

9) PARCEL A IS TO BE COMBINED WITH SBL 103.1-1-30.110 AND IS NOT TO BE CONSIDERED A BUILDABLE LOT UNTO ITSELF.

REFERENCES:

PARCEL BEING LOT 2 AS DESIGNATED ON A MAP ENTITLED "FINAL MAP OF SUBDIVISION OF LANDS OF JEFFREY ALDRICH" FILED WITH THE ULSTER COUNTY CLERK'S OFFICE ON 27 JANUARY, 2023 AS FILED MAP NO. 23-08 AND IS SUBJECT TO ALL PROVISIONS NOTED THEREON.


REFERENCE DEED:

TM LOT 103.1-1-33.210
A Portion of:
Robin Ann Young and
Holly Melissa Young
- to -
Jeffrey Aldrich
Deed Liber 6039 Page 261
Dated 3 June, 2016
Filed 28 July, 2016

TM LOT 103.1-1-30.110
Jeffrey Aldrich
- to -
The Town of Marlborough
Deed Liber 7307 Page 336
Dated 12 December, 2023
Filed 29 December, 2023

RECORD OWNER :
Jeffrey Aldrich
132 Milton Turnpike
Milton NY 12547

The Town of Marlborough
21 Milton Turnpike
Milton NY 12547

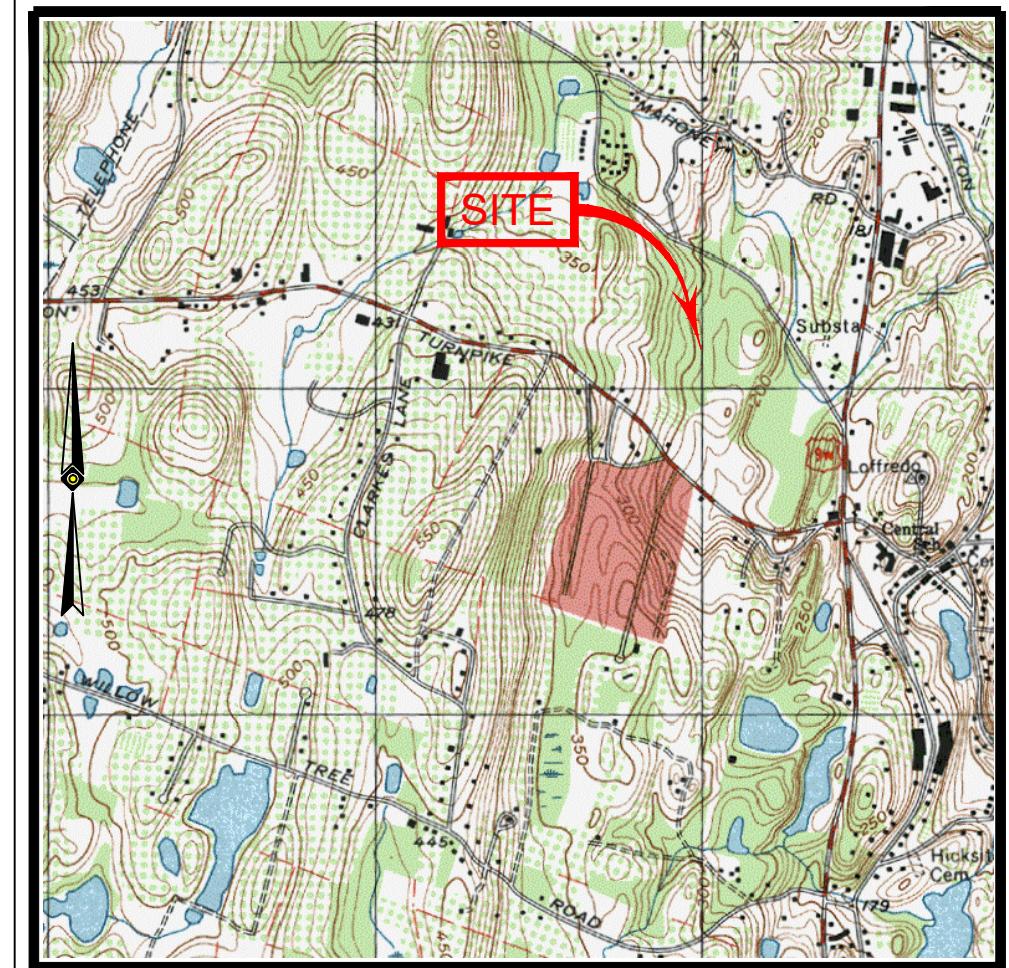


LOCATION MAP

SCALE : 1" = 2000'


USGS QUADRANGLE: POUGHKEEPSIE

TOTAL AREA : 69.68 ACRES

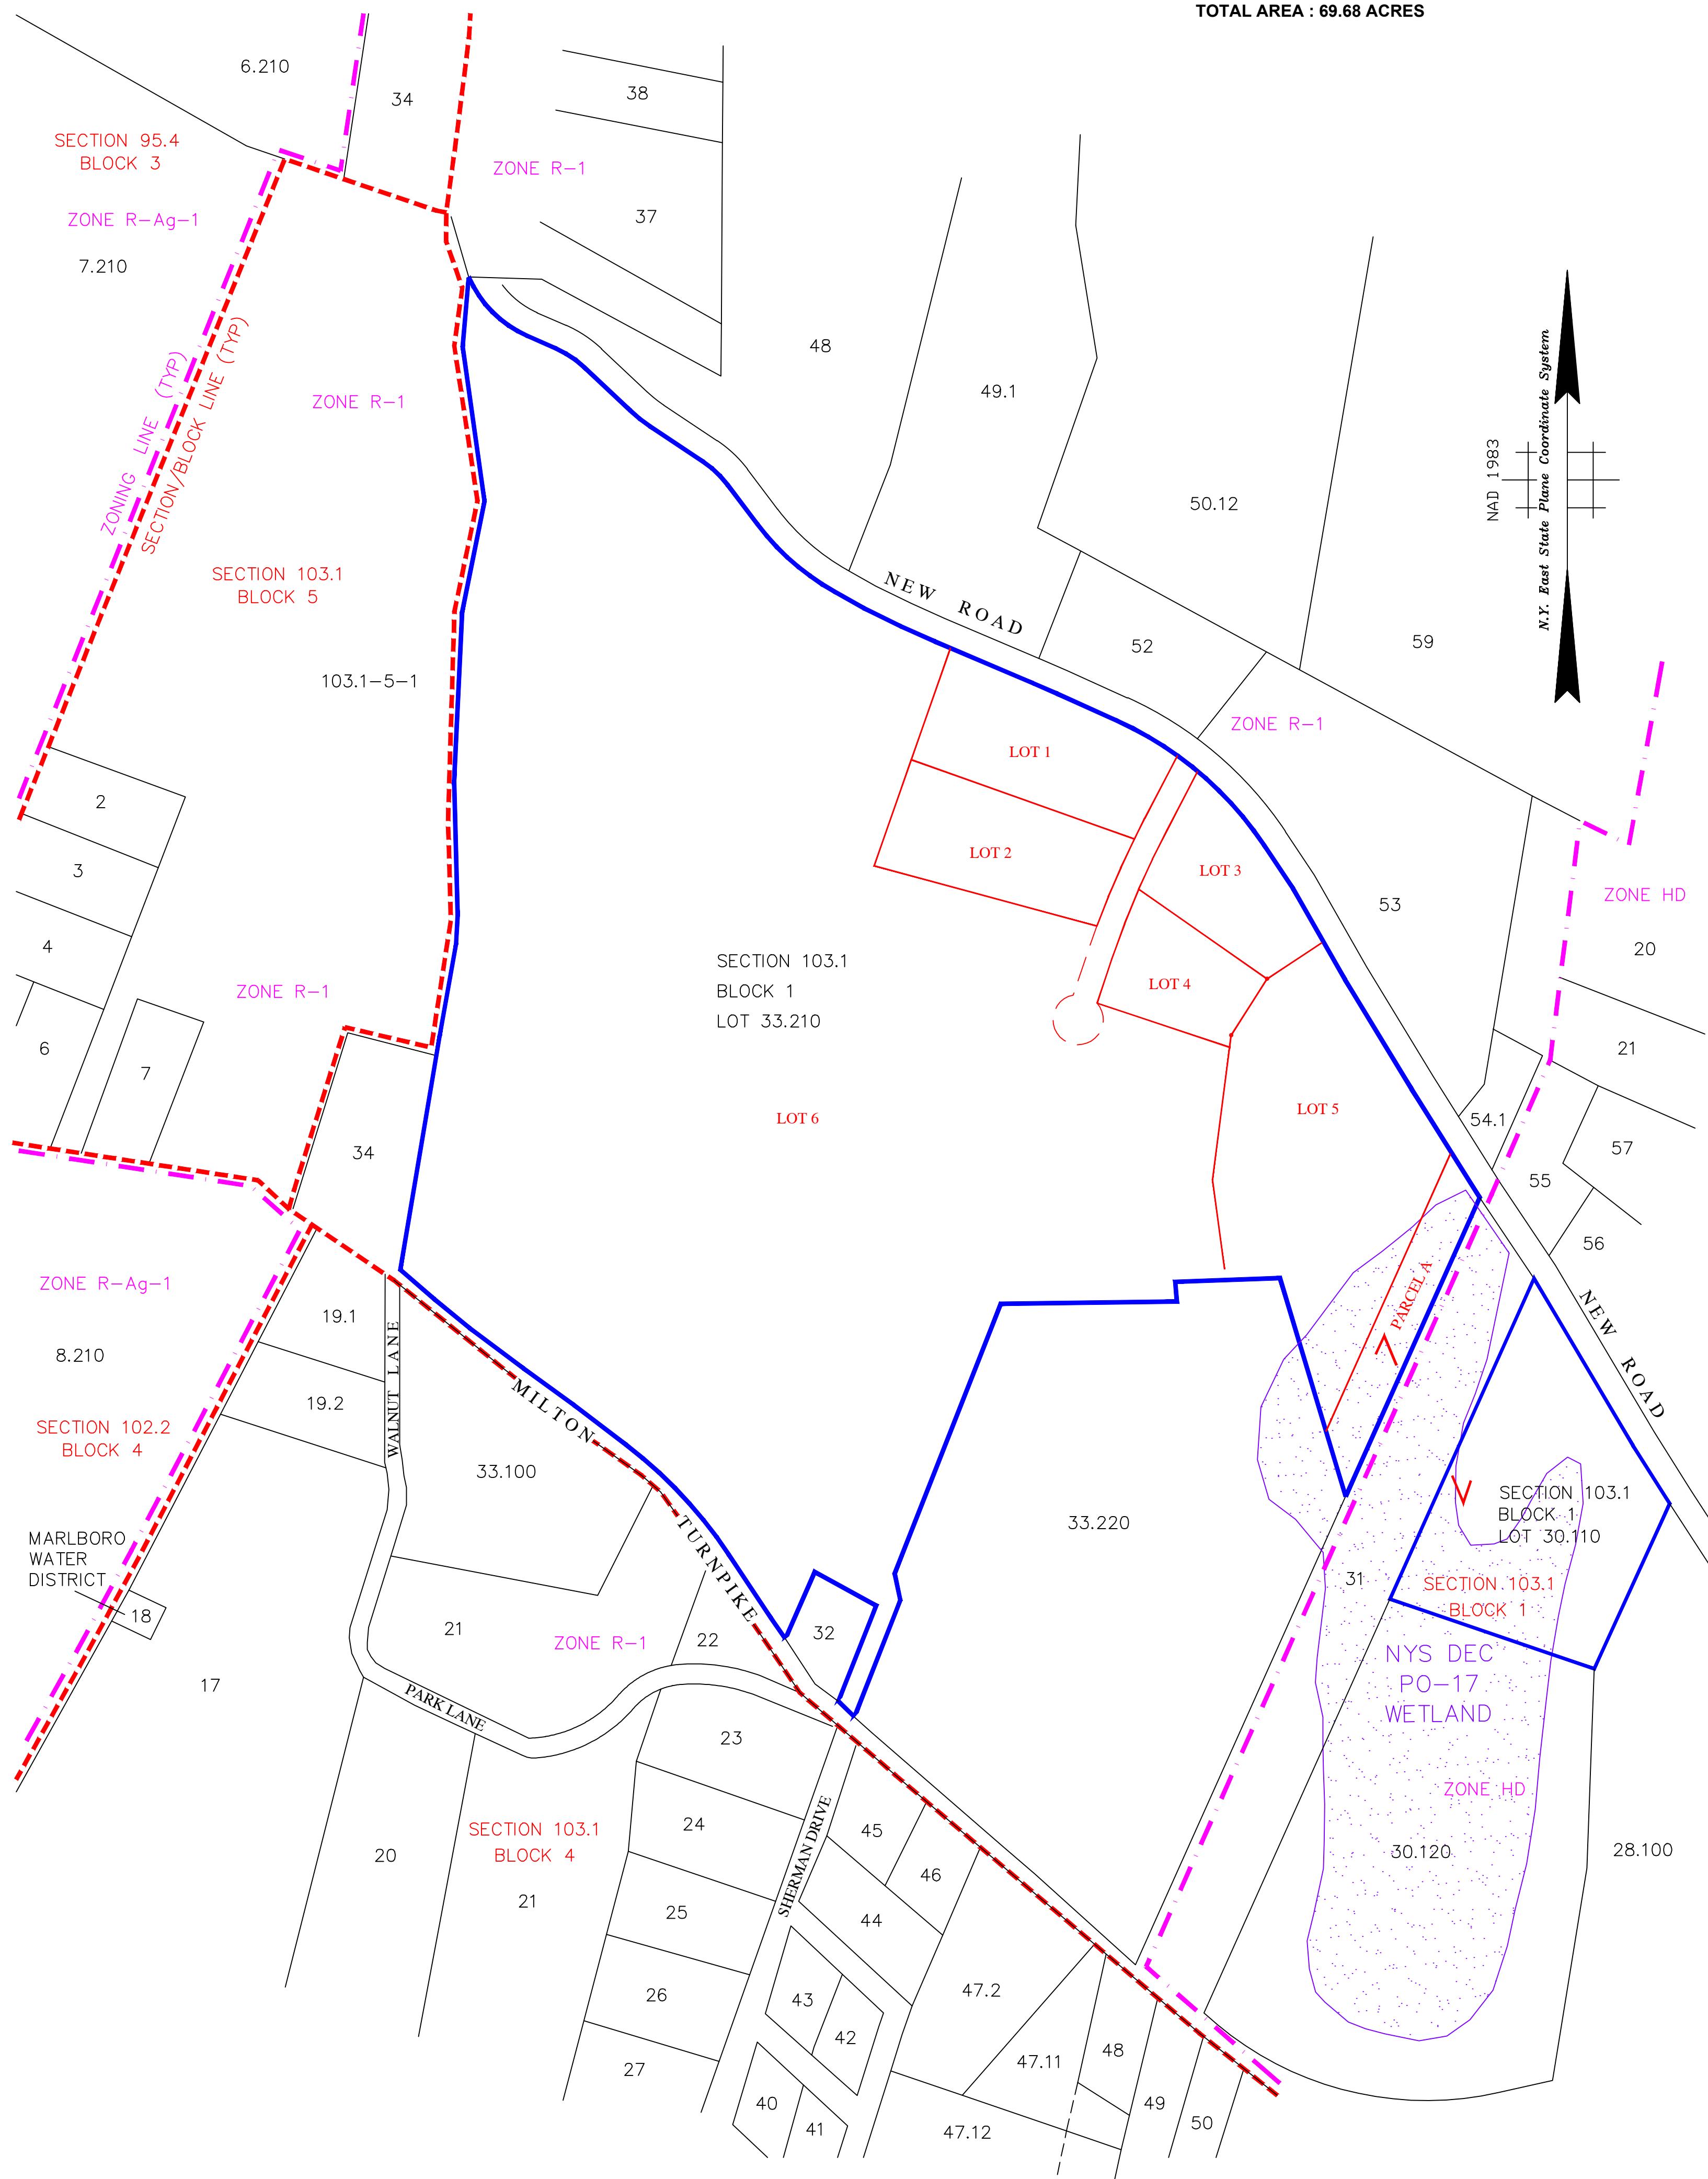

THE STATE OF NEW YORK REQUIRES NOTIFICATION BY EXCAVATORS, DESIGNERS, OR OTHER PERSONS PREPARING TO DISTURB THE EARTH'S SURFACE ANYWHERE IN THE STATE.

| | |
|--|------|
| OWNER'S CERTIFICATION | |
| THE UNDERSIGNED OWNER OR OWNER'S AUTHORIZED REPRESENTATIVE OF THE PROPERTY SHOWN ON THIS PLAT, DOES HEREBY CERTIFY THAT HE/SHE HAS REVIEWED THIS PLAT, IS FAMILIAR WITH THIS MAP, ITS CONTENTS AND ITS NOTES AND HEREBY CONSENTS TO ALL SAID TERMS AND CONDITIONS AS STATED HEREON AND AGREES TO FILE THIS MAP WITH THE ULSTER COUNTY CLERK. | |
| Signature | Date |
| Signature | Date |
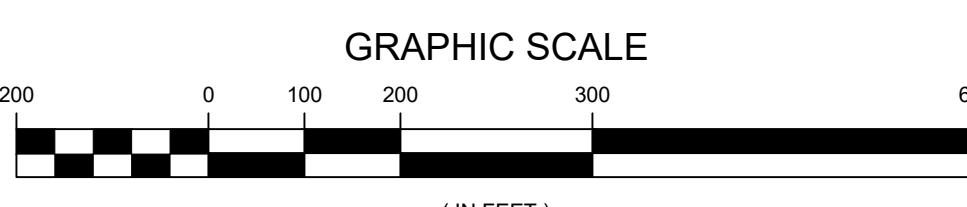
| | |
|---|--|
| PLANNING BOARD ENDORSEMENT | |
|  <p>GRAPHIC SCALE (IN FEET) 1 inch = 200 ft.</p> <p>UNAUTHORIZED ALTERATION OR ADDITION TO A SURVEY MAP BEARING A LICENSED LAND SURVEYOR'S SEAL IS A VIOLATION OF SECTION 7209, SUB-DIVISION 2, OF THE NEW YORK STATE EDUCATION LAW.</p> <p>ONLY COPIES FROM THE ORIGINAL OF THIS SURVEY MARKED WITH AN ORIGINAL OF THE LAND SURVEYOR'S EMBOSSED SEAL SHALL BE CONSIDERED TO BE VALID TRUE COPIES.</p> | |

THIS SURVEY HAS BEEN PERFORMED IN THE FIELD UNDER MY SUPERVISION, AND TO THE BEST OF MY KNOWLEDGE, BELIEF, AND INFORMATION, THIS SURVEY HAS BEEN PERFORMED IN ACCORDANCE WITH EXISTING CODE OF PRACTICE FOR PROFESSIONAL LAND SURVEYORS AS ADOPTED BY THE NEW YORK STATE ASSOCIATION OF PROFESSIONAL LAND SURVEYORS.

PATRICIA PAULI BROOKS, LS
NEW YORK PROFESSIONAL LAND SURVEYOR #49795

| NO. | DESCRIPTION OF REVISION | FIELD CREW | DRAWN | APPROVED | DATE |
|----------------|--|------------|-------|----------|------|
| FIELD DATE | SKETCH MAP OF SUBDIVISION OF LANDS OF | | | | |
| FIELD BOOK NO. | JEFFREY ALDRICH | | | | |
| MULTI | AND LOT LINE REVISION WITH LANDS OF | | | | |
| | TOWN OF MARLBOROUGH | | | | |
| | SBL: 103.1-1-33.210 TOWN OF MARLBOROUGH | | | | |
| | COUNTY OF ULSTER, STATE OF NEW YORK | | | | |
| DRAWN | CONTROL POINT | | | | |
| GIO | ASSOCIATES INC. PC | | | | |
| | WARREN, NJ 07056-0000 CHALFONTE, PA 15122-0000 MANHATTAN, NY 100-0000 LONG ISLAND, NY 11701-0000 SOUTHBRIDGE, MA 01550-3000 GEORGETOWN, DE 19941-0000 GEORGETOWN, DE 20220-0000 FT. LAUDERDALE, FL 33304-0000 | | | | |
| REVIEWED | CONTROL POINT | | | | |
| S.D. | ASSOCIATES INC. PC | | | | |
| APPROVED | CONTROL POINT | | | | |
| P.P.B. | ASSOCIATES INC. PC | | | | |
| DATE | 09-26-2024 | | | | |
| SCALE | 1" = 200' | | | | |
| FILE NO. | 12-230105-00 | | | | |
| DWG. NO. | 1 OF 2 | | | | |