


NEW ROAD Curve Table					
Curve #	Delta	Radius	Length	Chord Direction	Chord Length
PCA	011°39'57"	675.00	137.43	S59°49'01"E	137.20
PCB	015°52'15"	675.00	186.97	S41°43'49"E	186.38

NEW ROAD Line Table		
Line #	Direction	Length
LA	S66°59'05"E	180.86
LB	S66°36'40"E	51.77
LC	S65°38'59"E	131.42
LD	S33°47'41"E	102.10
LE	S29°40'37"E	135.20
LF	S29°40'37"E	73.34
LG	S31°15'22"E	256.40
LH	S32°07'29"E	162.59
LI	S32°07'29"E	108.93

PROPOSED Line Table		
Line #	Direction	Length
P1	S27°36'31"W	140.79
P2	S26°53'16"W	46.29
P3	N18°40'24"E	93.40
P4	N27°36'31"E	131.46
P5	S56°40'42"W	130.97
P6	S32°30'42"W	133.21
P7	S07°23'24"W	24.05


PROPOSED Curve Table					
Curve #	Delta	Radius	Length	Chord Direction	Chord Length
PC1	005°52'48"	1840.00	188.83	S23°13'38"W	188.75
PC2	004°45'19"	1790.00	148.56	N21°03'04"E	148.52
PC3	004°10'47"	1790.00	130.58	N25°31'07"E	130.55

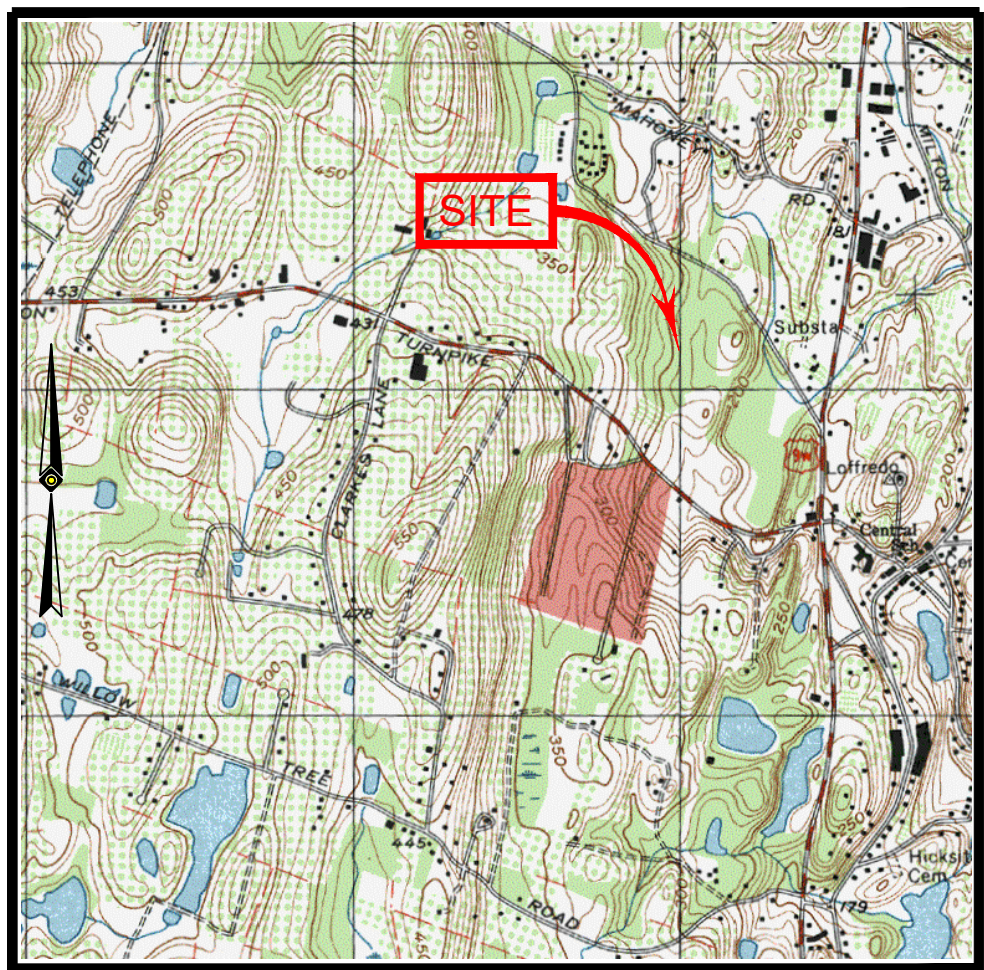


LOCATION MAP SCALE : 1"= 2000'

USGS QUADRANGLE: POUGHKEEPSIE

TOTAL AREA : 69.68 ACRES

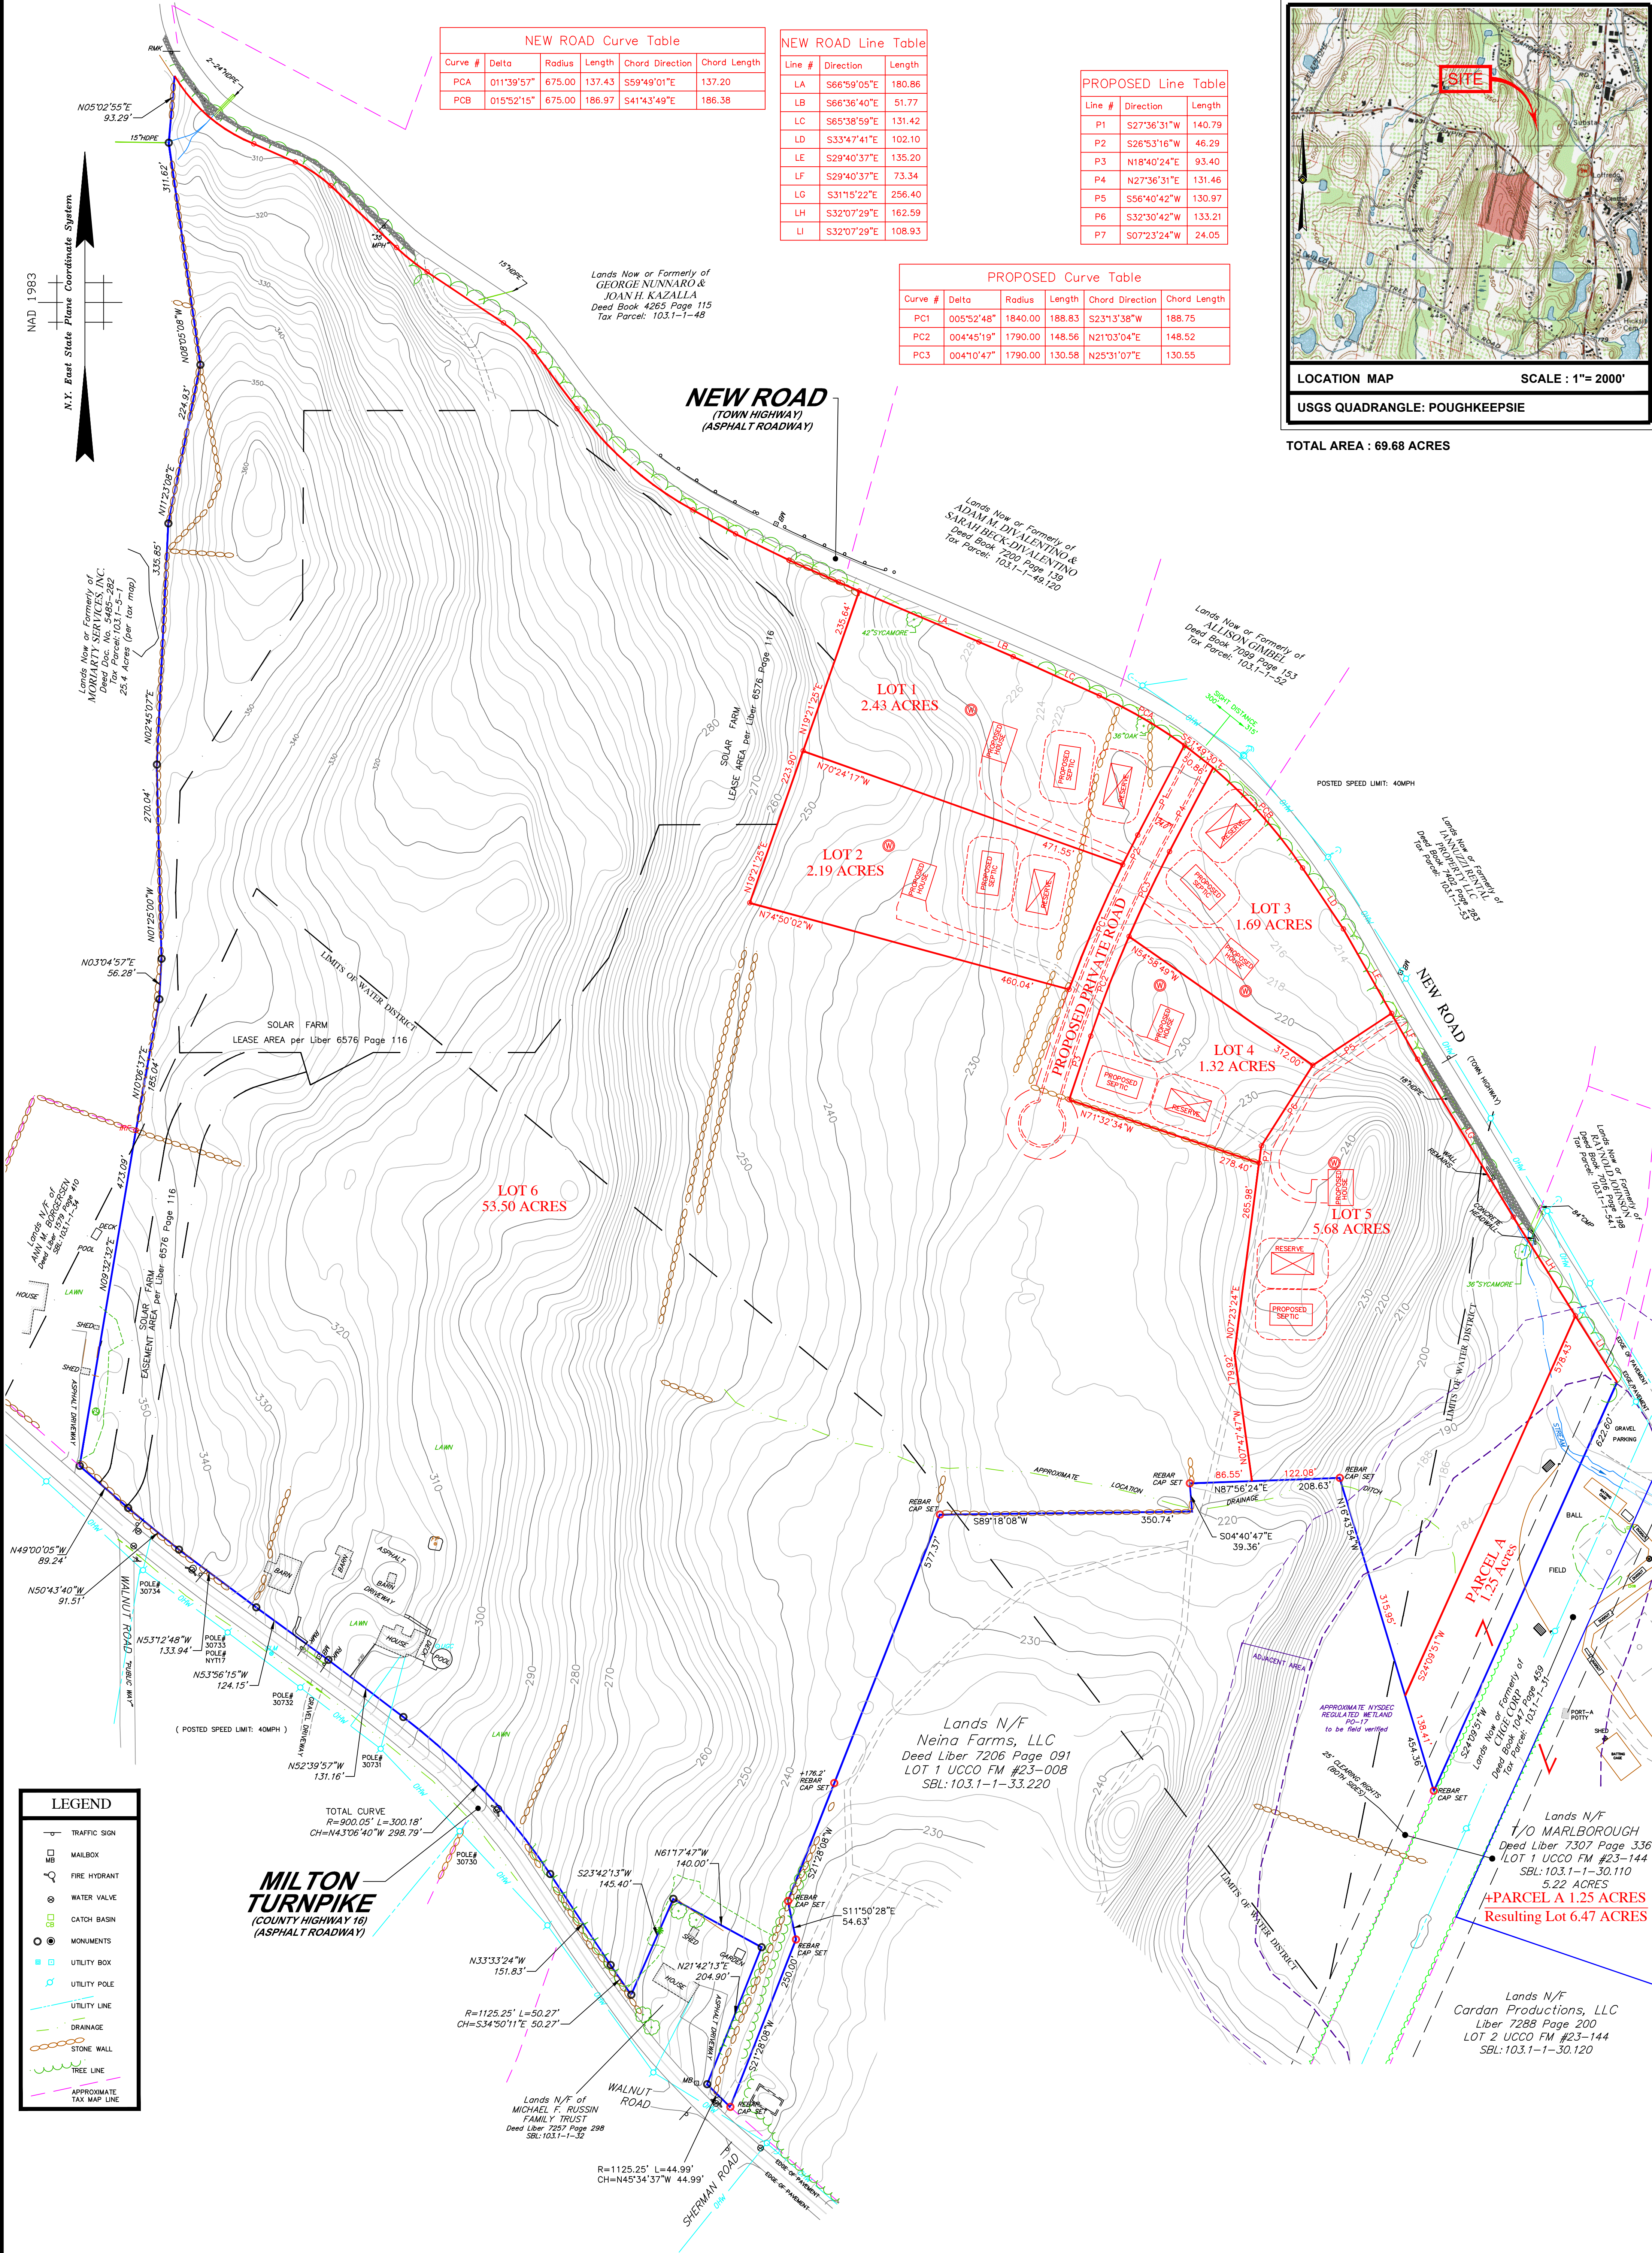

LEGEND	
	TRAFFIC SIGN
	MAILBOX
	FIRE HYDRANT
	WATER VALVE
	CATCH BASIN
	MONUMENTS
	UTILITY BOX
	UTILITY POLE
	UTILITY LINE
	DRAINAGE
	STONE WALL
	TREE LINE
	APPROXIMATE TAX MAP LINE

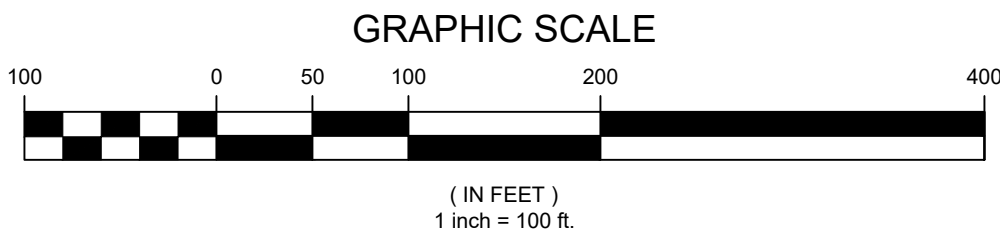

UNAUTHORIZED ALTERATION OR ADDITION TO A SURVEY MAP BEARING A LICENSED LAND SURVEYOR'S SEAL IS A VIOLATION OF SECTION 7209, SUB-DIVISION 2, OF THE NEW YORK STATE EDUCATION LAW.

ONLY COPIES FROM THE ORIGINAL OF THIS SURVEY MARKED WITH AN ORIGINAL OF THE LAND SURVEYOR'S EMBOSSED SEAL SHALL BE CONSIDERED TO BE VALID TRUE COPIES.

THIS SURVEY HAS BEEN PERFORMED IN THE FIELD UNDER MY SUPERVISION, AND TO THE BEST OF MY KNOWLEDGE, BELIEF, AND INFORMATION, THIS SURVEY HAS BEEN PERFORMED IN ACCORDANCE WITH EXISTING CODE OF PRACTICE FOR PROFESSIONAL LAND SURVEYORS AS ADOPTED BY THE NEW YORK STATE ASSOCIATION OF PROFESSIONAL LAND SURVEYORS.

PATRICIA PAULI BROOKS, LS
NEW YORK PROFESSIONAL LAND SURVEYOR #46795

NO.		DESCRIPTION OF REVISION	FIELD CREW	DRAWN	APPROVED	DATE
FIELD DATE						
FIELD BOOK NO.						
MULTI						
FIELD BOOK PG.						
MULTI						
FIELD CREW						
MULTI						
DRAWN:						
GIO						
CLOSED						
REVIEWED:						
S.D.		APPROVED:	DATE	SCALE	FILE NO.	DWG. NO.
		P.P.B.	09-26-2024	1" = 100'	12-230105-00	2 OF 2



CONTROL POINT ASSOCIATES INC PC
11 MAIN STREET
HIGHLAND, NY 12528
845.691.7339
WWW.CPASURVEY.COM

WARRIOR, NY 904-0000
CHATEAU, NY 904-0000
MANHATTAN, NY 904-0000
LONG BEACH, NY 904-0000
SOUTH BRIDGE, NY 904-0000
ALBANY, NY 904-0000
GEORGETOWN, NY 904-0000
PHILADELPHIA, PA 904-0000
FT. LAUDERDALE, FL 904-0000