



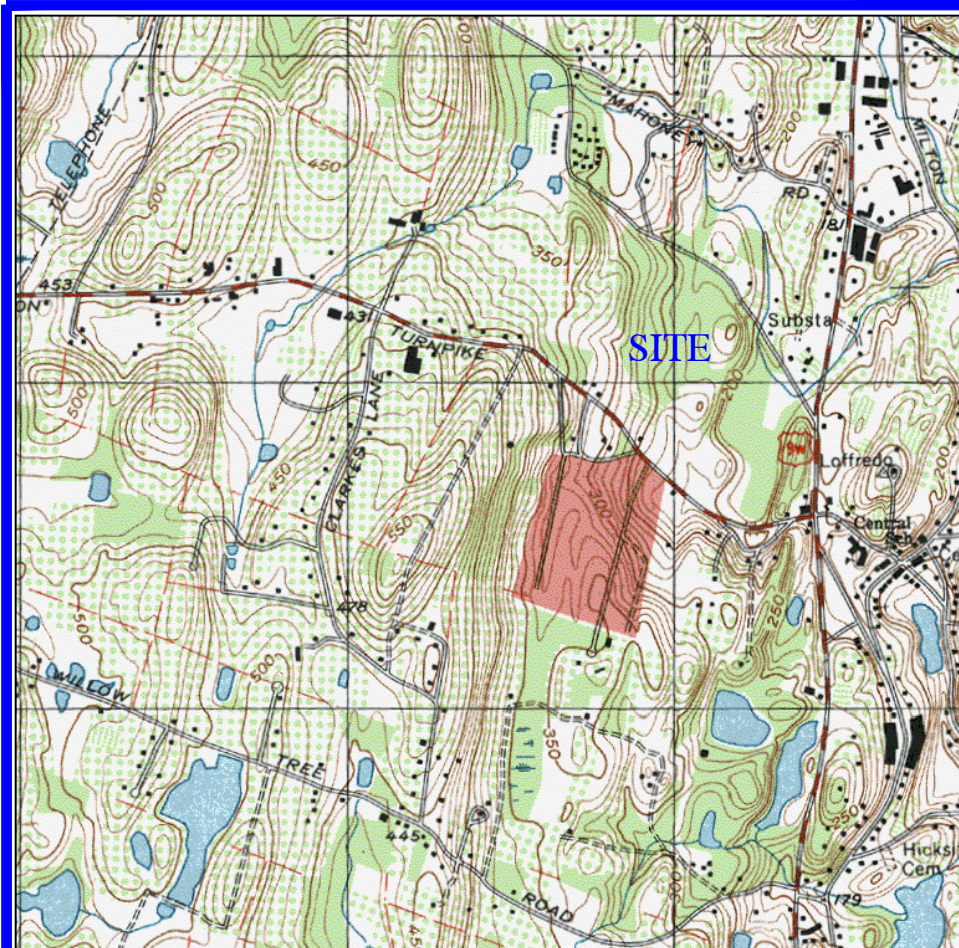

LOCATION MAP

SCALE : 1"= 2000'

USGS QUADRANGLE: POUGHKEPSIE

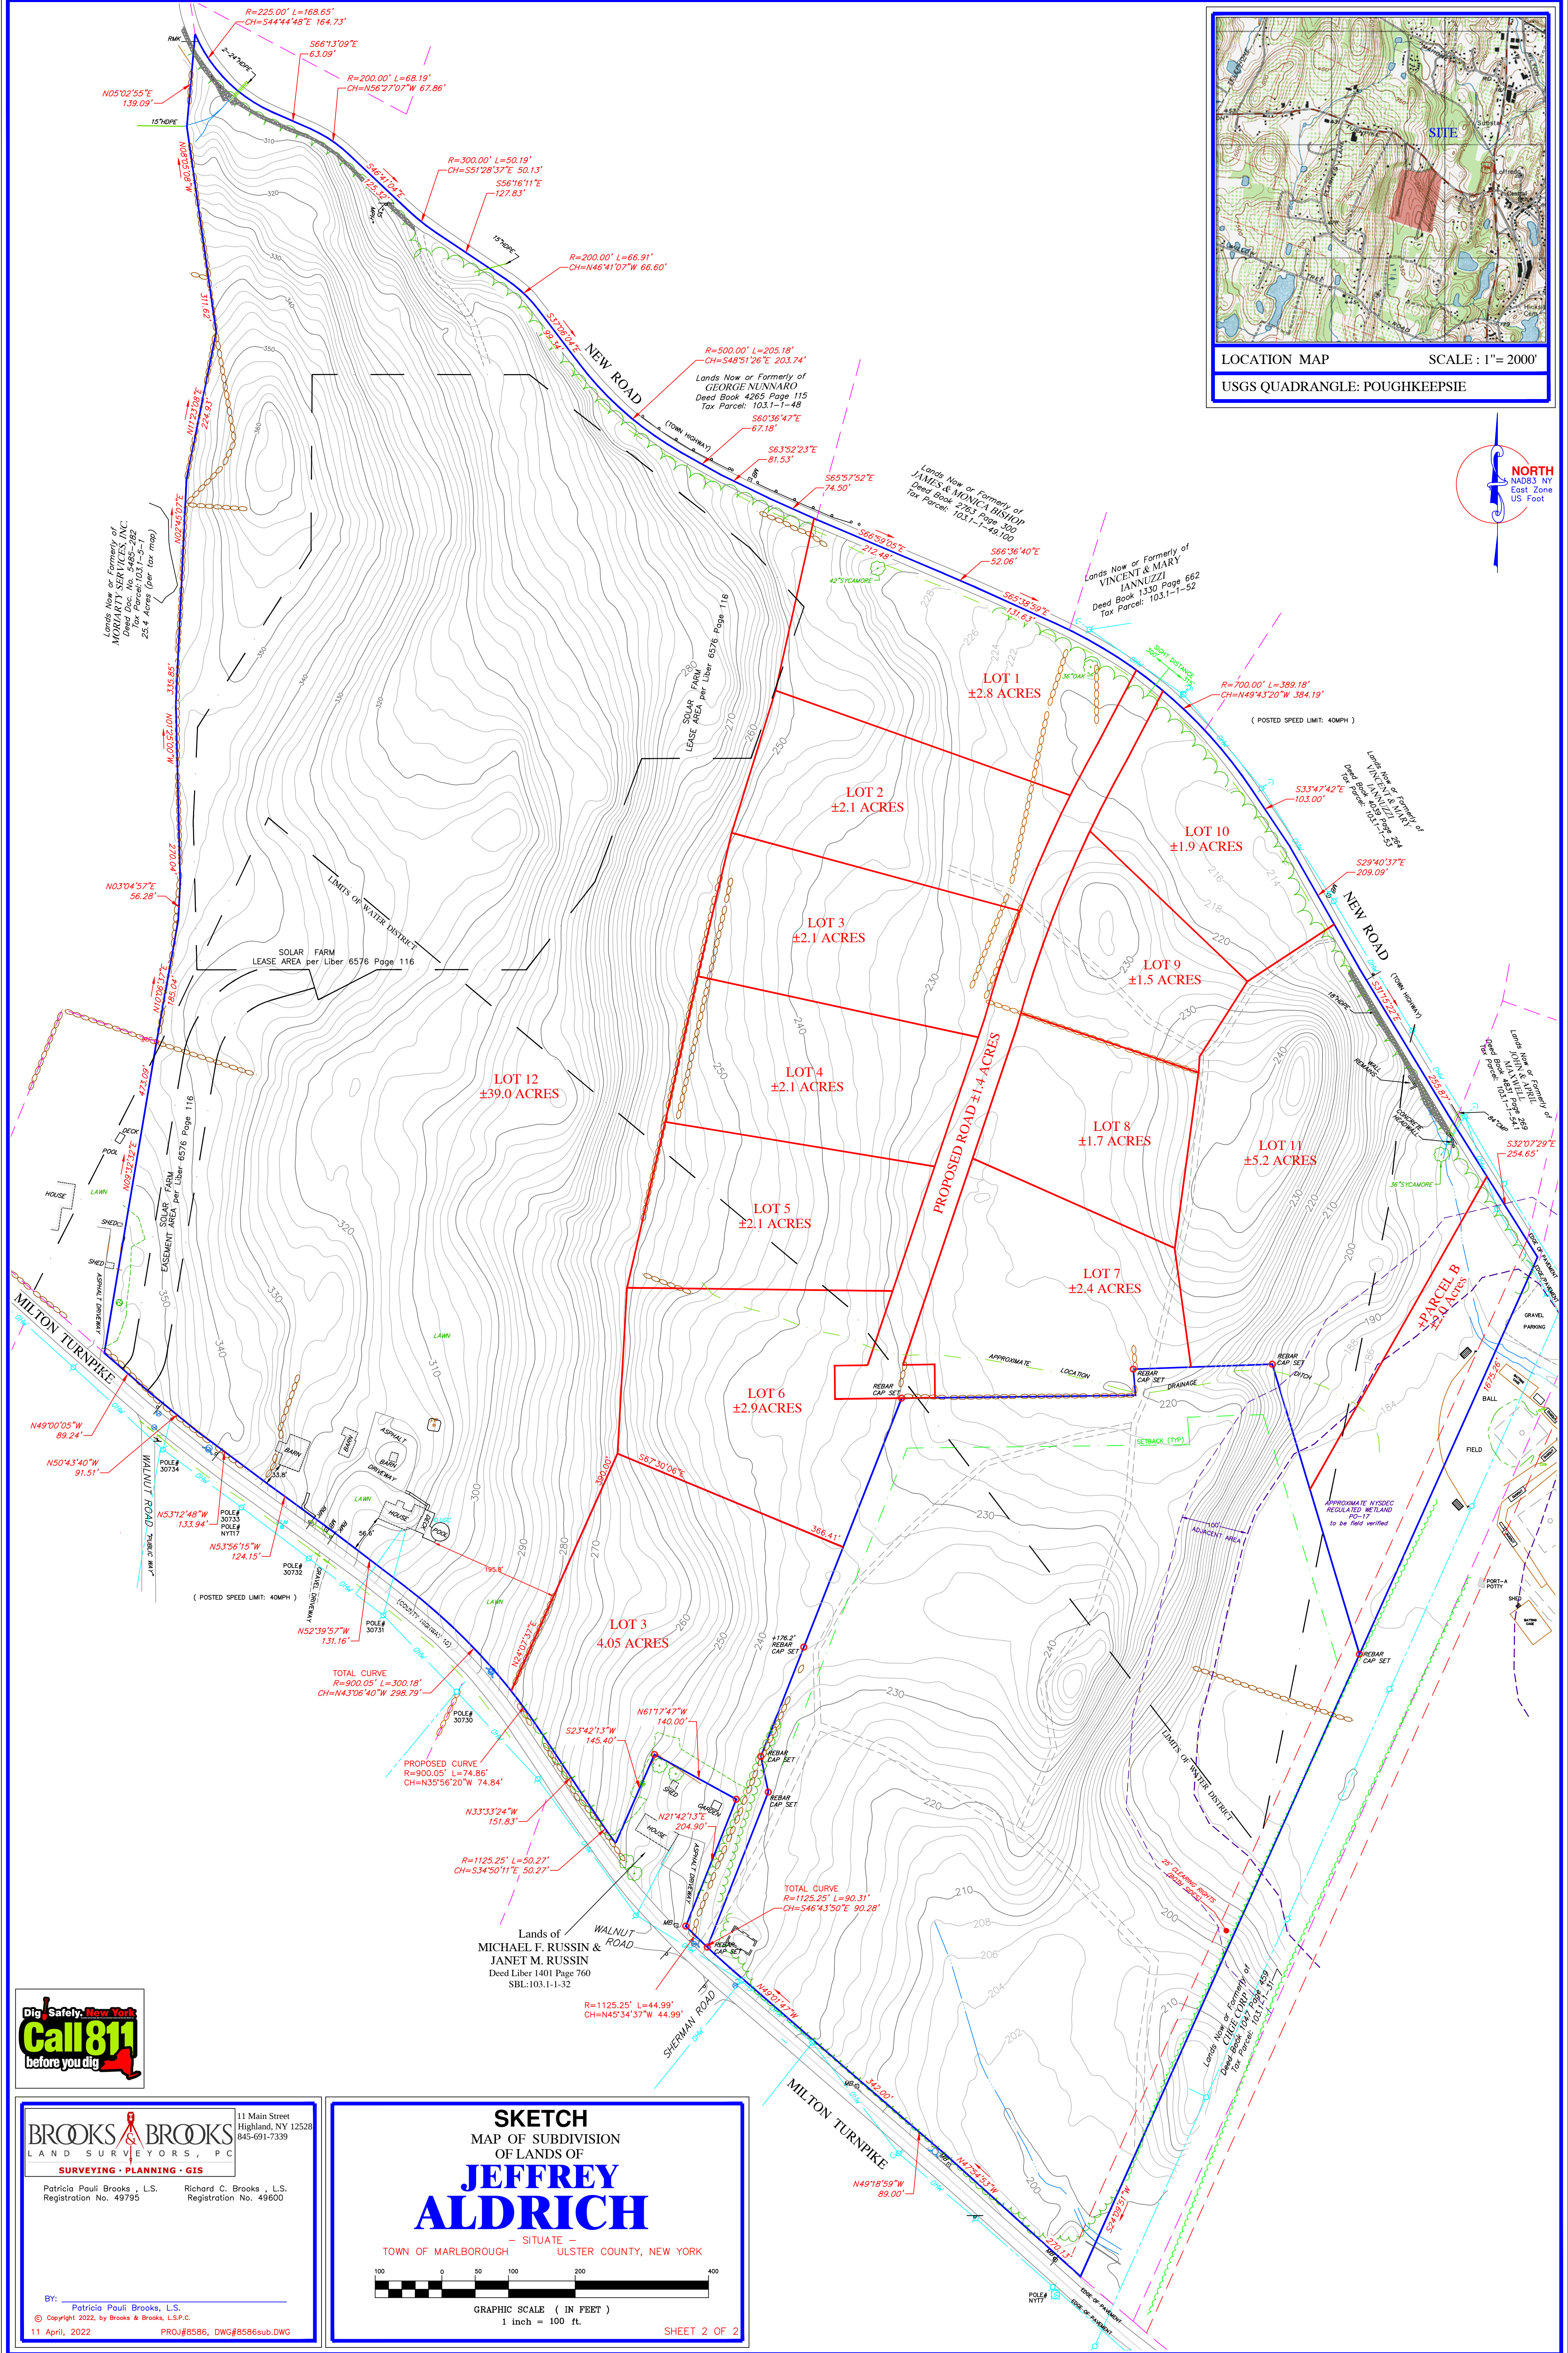

BROOKS & BROOKS
LAND SURVEYORS, P.C.

Patricia Paul Brooks, L.S. Richard C. Brooks, L.S.
Registration No. 49795 Registration No. 49600

By: Patricia Paul Brooks, L.S.
© Copyright 2022, by Brooks & Brooks, L.S.P.C.
11 April, 2022 PROJ#8586, DWG#8586sub.DWG

SKETCH
MAP OF SUBDIVISION
OF LANDS OF
JEFFREY ALDRICH
— SITUATE —
TOWN OF MARLBOROUGH ULSTER COUNTY, NEW YORK



GRAPHIC SCALE (IN FEET)
1 inch = 100 ft.